




PLAN

FOR NETWORK LINKAGE SEE
DRAWING No. 49550/N/02

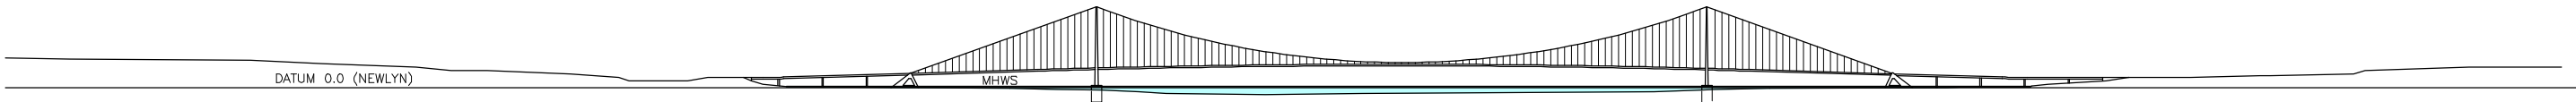

1800 MAIN SPAN

LONGITUDINAL SECTION
NATURAL SCALE

This map is reproduced from Ordnance Survey material with the permission of the Controller of Her Majesty's Stationery Office © Crown copyright. Unauthorised reproduction infringes Crown copyright and may lead to prosecution or civil proceedings. Licence number 100019139.

Client



TRANSPORT
SCOTLAND

JACOBS
CONSULTANCY

FABER MAUNSELL | AECOM

Grant Thornton

TRIBAL

Rev	Date	Purpose of Revision	Drawn	Check	App.
1	02.02.07	2 nd DRAFT	NAR	SJ	IWD
Drawn NAR			Checked SJ		Approved IWD
Scale 1:20,000 @ A3			Status DRAFT		Date DECEMBER 2006

Project FORTH REPLACEMENT CROSSING STUDY		
Title BRIDGE CROSSING ALIGNMENT CB1		
Project No. 49550	Drawing No. B / 03	Rev. 1