
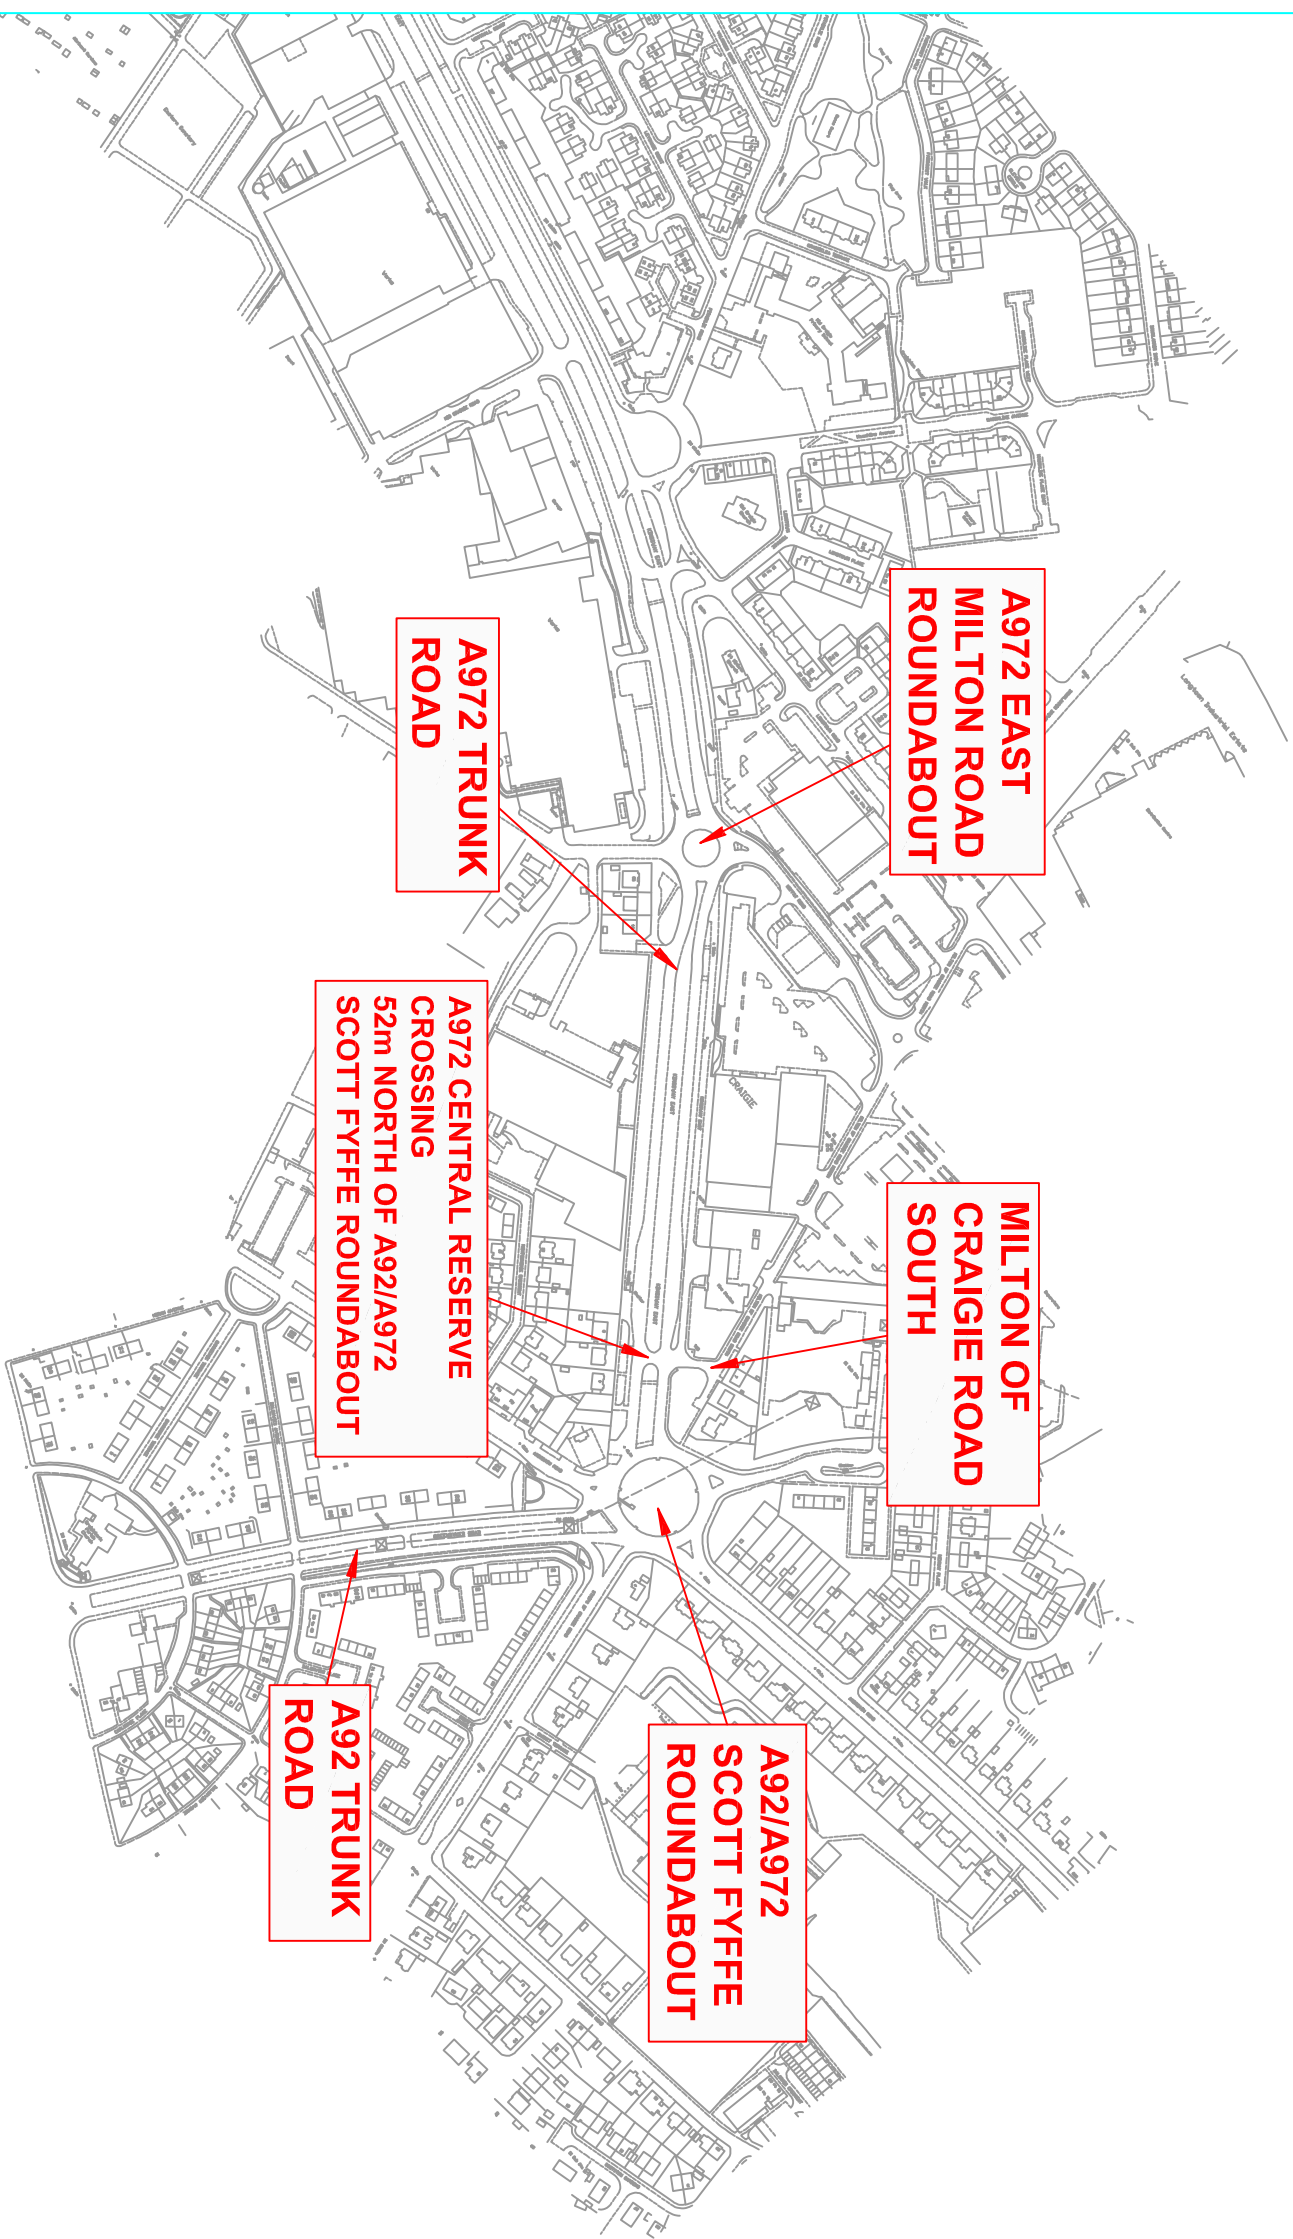



Drawing Number

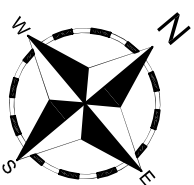


Do not scale this drawing

Rev.	Date	Checked

Client

 **TRANSPORT SCOTLAND**



Project

A92/A972 KIRKALDY - DUNDEE TRUNK ROAD

Title

The A92/A972 Trunk Road (Central Reserve Crossing Kingsway East, Dundee) (Prohibition of Specified Turns) Order 200

Drawing No.

Scale

Drawn	GK	Checked	BB	Approved	RW
-------	----	---------	----	----------	----