
SCOTTISH STATUTORY INSTRUMENTS

2009 No.313

ROAD TRAFFIC

The A92/A972 Trunk Road (Kingsway East Fire Station Exit) (Prohibition of Specified Turns) Order 2009

Made
Coming into force

7th September 2009
18th September 2009

The Scottish Ministers make the following Order in exercise of the powers conferred by sections 1(1), 2(1) and 2(2) of the Road Traffic Regulation Act 1984(a) and all other powers enabling them to do so.

In accordance with section 1(1) of that Act, they consider it expedient to do so for avoiding danger to persons or other traffic using the road or any other road or for preventing the likelihood of any such danger arising.

They have complied with Part II of the Secretary of State's Traffic Orders (Procedure) (Scotland) Regulations 1987(b).

Citation and commencement

1. This Order may be cited as the A92/A972 Trunk Road (Kingsway East Fire Station Exit) (Prohibition of Specified Turns) Order 2009 and comes into force on 18th September 2009.

Prohibition of use of vehicles

2. Subject to Articles 3 and 4 of this Order, no person shall use, or cause or permit the use of, any vehicle on the length of road specified in Part 1 of the Schedule to this Order so as to make any turn specified in Part 2 of the Schedule to this Order.

(a) 1984 c.27; sections 1 and 2 were amended by the New Roads and Street Works Act 1991 (c.22), Schedule 8, paragraphs 17 and 18 respectively. Section 1 was further amended by the Environment Act 1995 (c.25), Schedule 22, paragraph 36(1), and by the Transport (Scotland) Act 2001 (asp 2), Schedule 2, paragraph 3. The Scottish Ministers are the traffic authority by virtue of section 121A of the Road Traffic Regulation Act 1984 (inserted by the New Roads and Street Works Act 1991 (c.22), Schedule 8, paragraph 70 and amended by the Scotland Act 1998 (Consequential Modifications) Order 2001 (S.I. 2001/1400)) as read with section 151(1) of the Roads (Scotland) Act 1984 (c.54). The functions of the Secretary of State were transferred to the Scottish Ministers by section 53 of the Scotland Act 1998 (c.46).

(b) S.I. 1987/2244.

Permission or direction of Police Constable

3. No provision of this Order shall apply to anything done with the permission or upon the direction of a police constable in uniform.

Exemption for emergency vehicles

4. No provision of this Order shall apply to vehicles being used in an emergency for fire brigade, coastguard, ambulance or police purposes.

A handwritten signature in black ink that reads "Graham Edmond". The script is cursive and fluid.

G EDMOND

A member of the staff of the Scottish Ministers

Transport Scotland
Buchanan House
58 Port Dundas Road
Glasgow
G4 0HF
7th September 2009

SCHEDULE

PART 1

That length of the A92/A972 Kirkcaldy—Dundee Trunk Road from a point 130 metres or thereby north of the Scott Fyffe Roundabout, Dundee, to a point 144 metres or thereby north of the Scott Fyffe Roundabout, Dundee, a distance of 14 metres or thereby.

PART 2

All U turns from the northbound carriageway of the A92/A972 Kirkcaldy—Dundee Trunk Road to the southbound carriageway of the A92/A972 Kirkcaldy—Dundee Trunk Road at a location directly opposite the Kingsway East Fire Station Junction.

PRESS NOTICE

THE A92/A972 TRUNK ROAD (KINGSWAY EAST FIRE STATION EXIT)
(PROHIBITION OF SPECIFIED TURNS) ORDER 2009

THE SCOTTISH MINISTERS hereby give notice that they have made the above Order under sections 1(1), 2(1) and 2(2) of the Road Traffic Regulation Act 1984.

The effect of the Order is as described in Notice 1501/299 in the Edinburgh Gazette (26608), and the Dundee Courier and Advertiser dated 27th March 2009. The Order comes into force on 18th September 2009.

A copy of the Order as made and the relevant plan may be inspected free of charge until 30th October 2009 during normal working hours at the offices of Transport Scotland, Buchanan House, 58 Port Dundas Road, Glasgow G4 0HF; BEAR Scotland Ltd, Perth Depot, BEAR House, Inveralmond Road, Inveralmond Industrial Estate, Perth; Dundee City Council, Tayside House, Crichton Street, Dundee, DD1 3RB and Douglas Community and Library Centre, Balmoral Avenue, Dundee, DD4 8SD.

Any person wishing to question the validity of the Order or any of its provisions on the grounds that it is not within the powers of the relevant enabling Act or that a requirement of any such enabling Act or of any relevant regulations made thereunder has not been complied with may, within 6 weeks from the date on which the Order was made, make application for that purpose to the Court of Session.

A handwritten signature in black ink, reading 'Graham Edmund'. The signature is fluid and cursive, with the first name 'Graham' and the surname 'Edmund' clearly distinguishable.

G EDMOND

A member of the staff of the Scottish Ministers

Transport Scotland
Buchanan House
58 Port Dundas Road
Glasgow
G4 0HF

It is certified that the instrument known as The A92/A972 Trunk Road (Kingsway East Fire Station Exit) (Prohibition of Specified Turns) Order 2009 is a local instrument.



A handwritten signature in black ink, appearing to read 'Grahame Edmund'. The signature is fluid and cursive, with the first name 'Grahame' and the last name 'Edmund' clearly distinguishable.


G EDMOND

A member of the staff of the Scottish Ministers

Transport Scotland
Buchanan House
Glasgow
G4 0HF
7th September 2009

Drawing Number

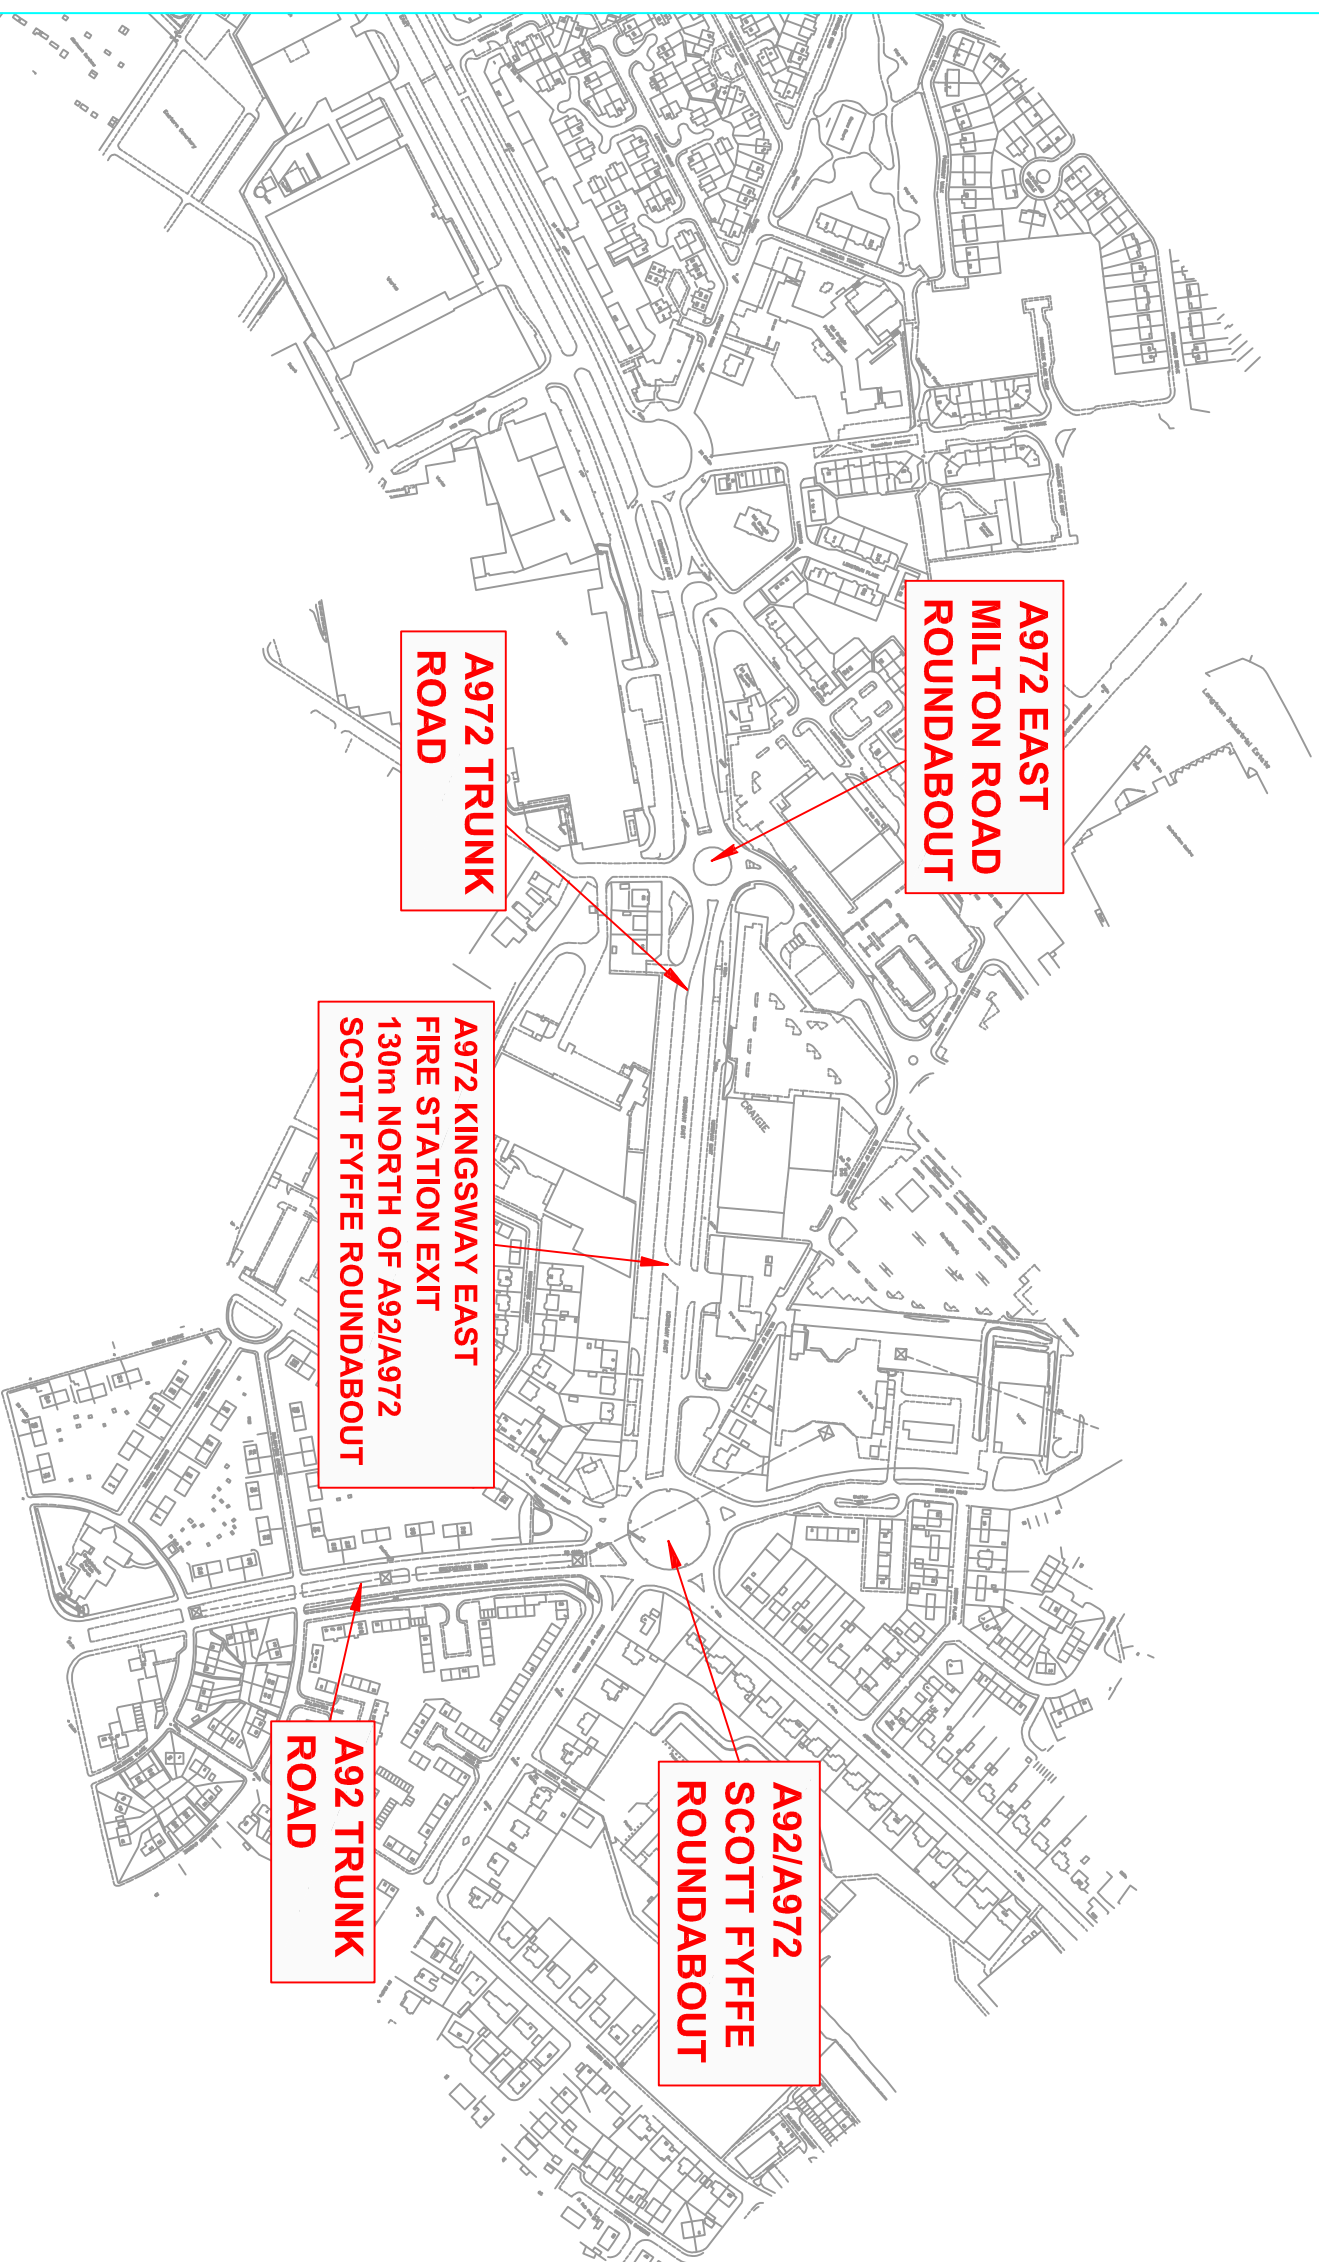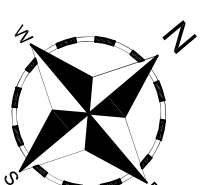

Drawing Number									
Do not scale this drawing									
Rev	Date							Checked	
Status									
Rev.									
Client									
 TRANSPORT SCOTLAND									
Project									
Title		The A92/A912 Trunk Road (Kingsway East Fire Station Exit, Dundee) (Prohibition of Specified Turns) Order 2009							
Drawing No.									
Scale	1:5000 @ A3							Date	
Drawn								Approved	