
SCOTTISH STATUTORY INSTRUMENTS

2010 No. 371

ROAD TRAFFIC

The A92/A972 Trunk Road (Private Access—Markinch Roundabout) (Prohibition of Specified Turns) Order 2010

*Made
Coming into force*

*22nd October 2010
1st November 2010*

The Scottish Ministers make the following Order in exercise of the powers conferred by sections 1(1), 2(1) and 2(2) of the Road Traffic Regulation Act 1984(a) and all other powers enabling them to do so.

They have complied with Part II of the Secretary of State's Traffic Orders (Procedure) (Scotland) Regulations 1987(b).

Citation and commencement

1. This Order may be cited as the A92/A972 Trunk Road (Private Access—Markinch Roundabout) (Prohibition of Specified Turns) Order 2010 and comes into force on 1st November 2010.

Prohibition of use of vehicles

2. Subject to Articles 3 and 4 of this Order, no person shall use, or cause or permit the use of, any vehicle on the length of road specified in Part 1 of the Schedule to this Order so as to make any turn specified in Part 2 of the Schedule to this Order.

(a)1984 c.27; sections 1 and 2 were amended by the New Roads and Street Works Act 1991 (c.22), Schedule 8, paragraphs 17 and 18 respectively. Section 1 was further amended by the Environment Act 1995 (c.25), Schedule 22, paragraph 36(1), and by the Transport (Scotland) Act 2001 (asp 2), Schedule 2, paragraph 3. The Scottish Ministers are the traffic authority by virtue of section 121A of the Road Traffic Regulation Act 1984 (inserted by the New Roads and Street Works Act 1991 (c.22), Schedule 8, paragraph 70 and amended by the Scotland Act 1998 (Consequential Modifications) Order 2001 (S.I. 2001/1400)) as read with section 151(1) of the Roads (Scotland) Act 1984 (c.54). The functions of the Secretary of State were transferred to the Scottish Ministers by section 53 of the Scotland Act 1998 (c.46).
(b)S.I. 1987/2244.

Permission or direction of Police Constable

3. No provision of this Order shall apply to anything done with the permission or upon the direction of a police constable in uniform.

Exemption for emergency vehicles

4. No provision of this Order shall apply to vehicles being used in an emergency for fire brigade, coastguard, ambulance or police purposes.

A handwritten signature in black ink, reading 'Graham Edmond'.

G EDMOND

A member of the staff of the Scottish Ministers

Transport Scotland
Buchanan House
58 Port Dundas Road
Glasgow
G4 0HF
22nd October 2010

SCHEDULE

PART 1

That length of the A92/A972 Kirkcaldy – Dundee Trunk Road southbound from a point 525 metres or thereby south of Markinch Roundabout, Glenrothes, to a point 240 metres or thereby north of Preston Roundabout, Glenrothes, a distance of 110 metres or thereby.

PART 2

All right turns from the southbound A92/A972 Kirkcaldy – Dundee Trunk Road into the private access road 540 metres or thereby south of Markinch Roundabout, Glenrothes.

PRESS NOTICE

THE A92/A972 TRUNK ROAD (PRIVATE ACCESS - MARKINCH ROUNDABOUT) (PROHIBITION OF SPECIFIED TURNS) ORDER 2010

THE SCOTTISH MINISTERS hereby give notice that they have made the above Order under sections 1(1), 2(1) and 2(2) of the Road Traffic Regulation Act 1984.

The effect of the Order is as described in Notice 1501/240 in the Edinburgh Gazette (26641) and the Dundee Courier and Advertiser dated 9th June 2009. The Order comes into force on 1st November 2010.

A copy of the Order as made and the relevant plan may be inspected free of charge until 3rd December 2010 during normal working hours at the offices of Transport Scotland, Buchanan House, 58 Port Dundas Road, Glasgow G4 0HF; BEAR Scotland Ltd, Perth Depot, BEAR House, Inveralmond Road, Inveralmond Industrial Estate, Perth PH1 3TW and Fife Council, Fife House, North Street, Glenrothes, Fife, KY7 5LT.


Any person wishing to question the validity of the Order or any of its provisions on the grounds that it is not within the powers of the relevant enabling Act or that a requirement of any such enabling Act or of any relevant regulations made thereunder has not been complied with may, within 6 weeks from the date on which the Order was made, make application for that purpose to the Court of Session.




G EDMOND

A member of the staff of the Scottish Ministers

Transport Scotland
Buchanan House
58 Port Dundas Road
Glasgow
G4 0HF

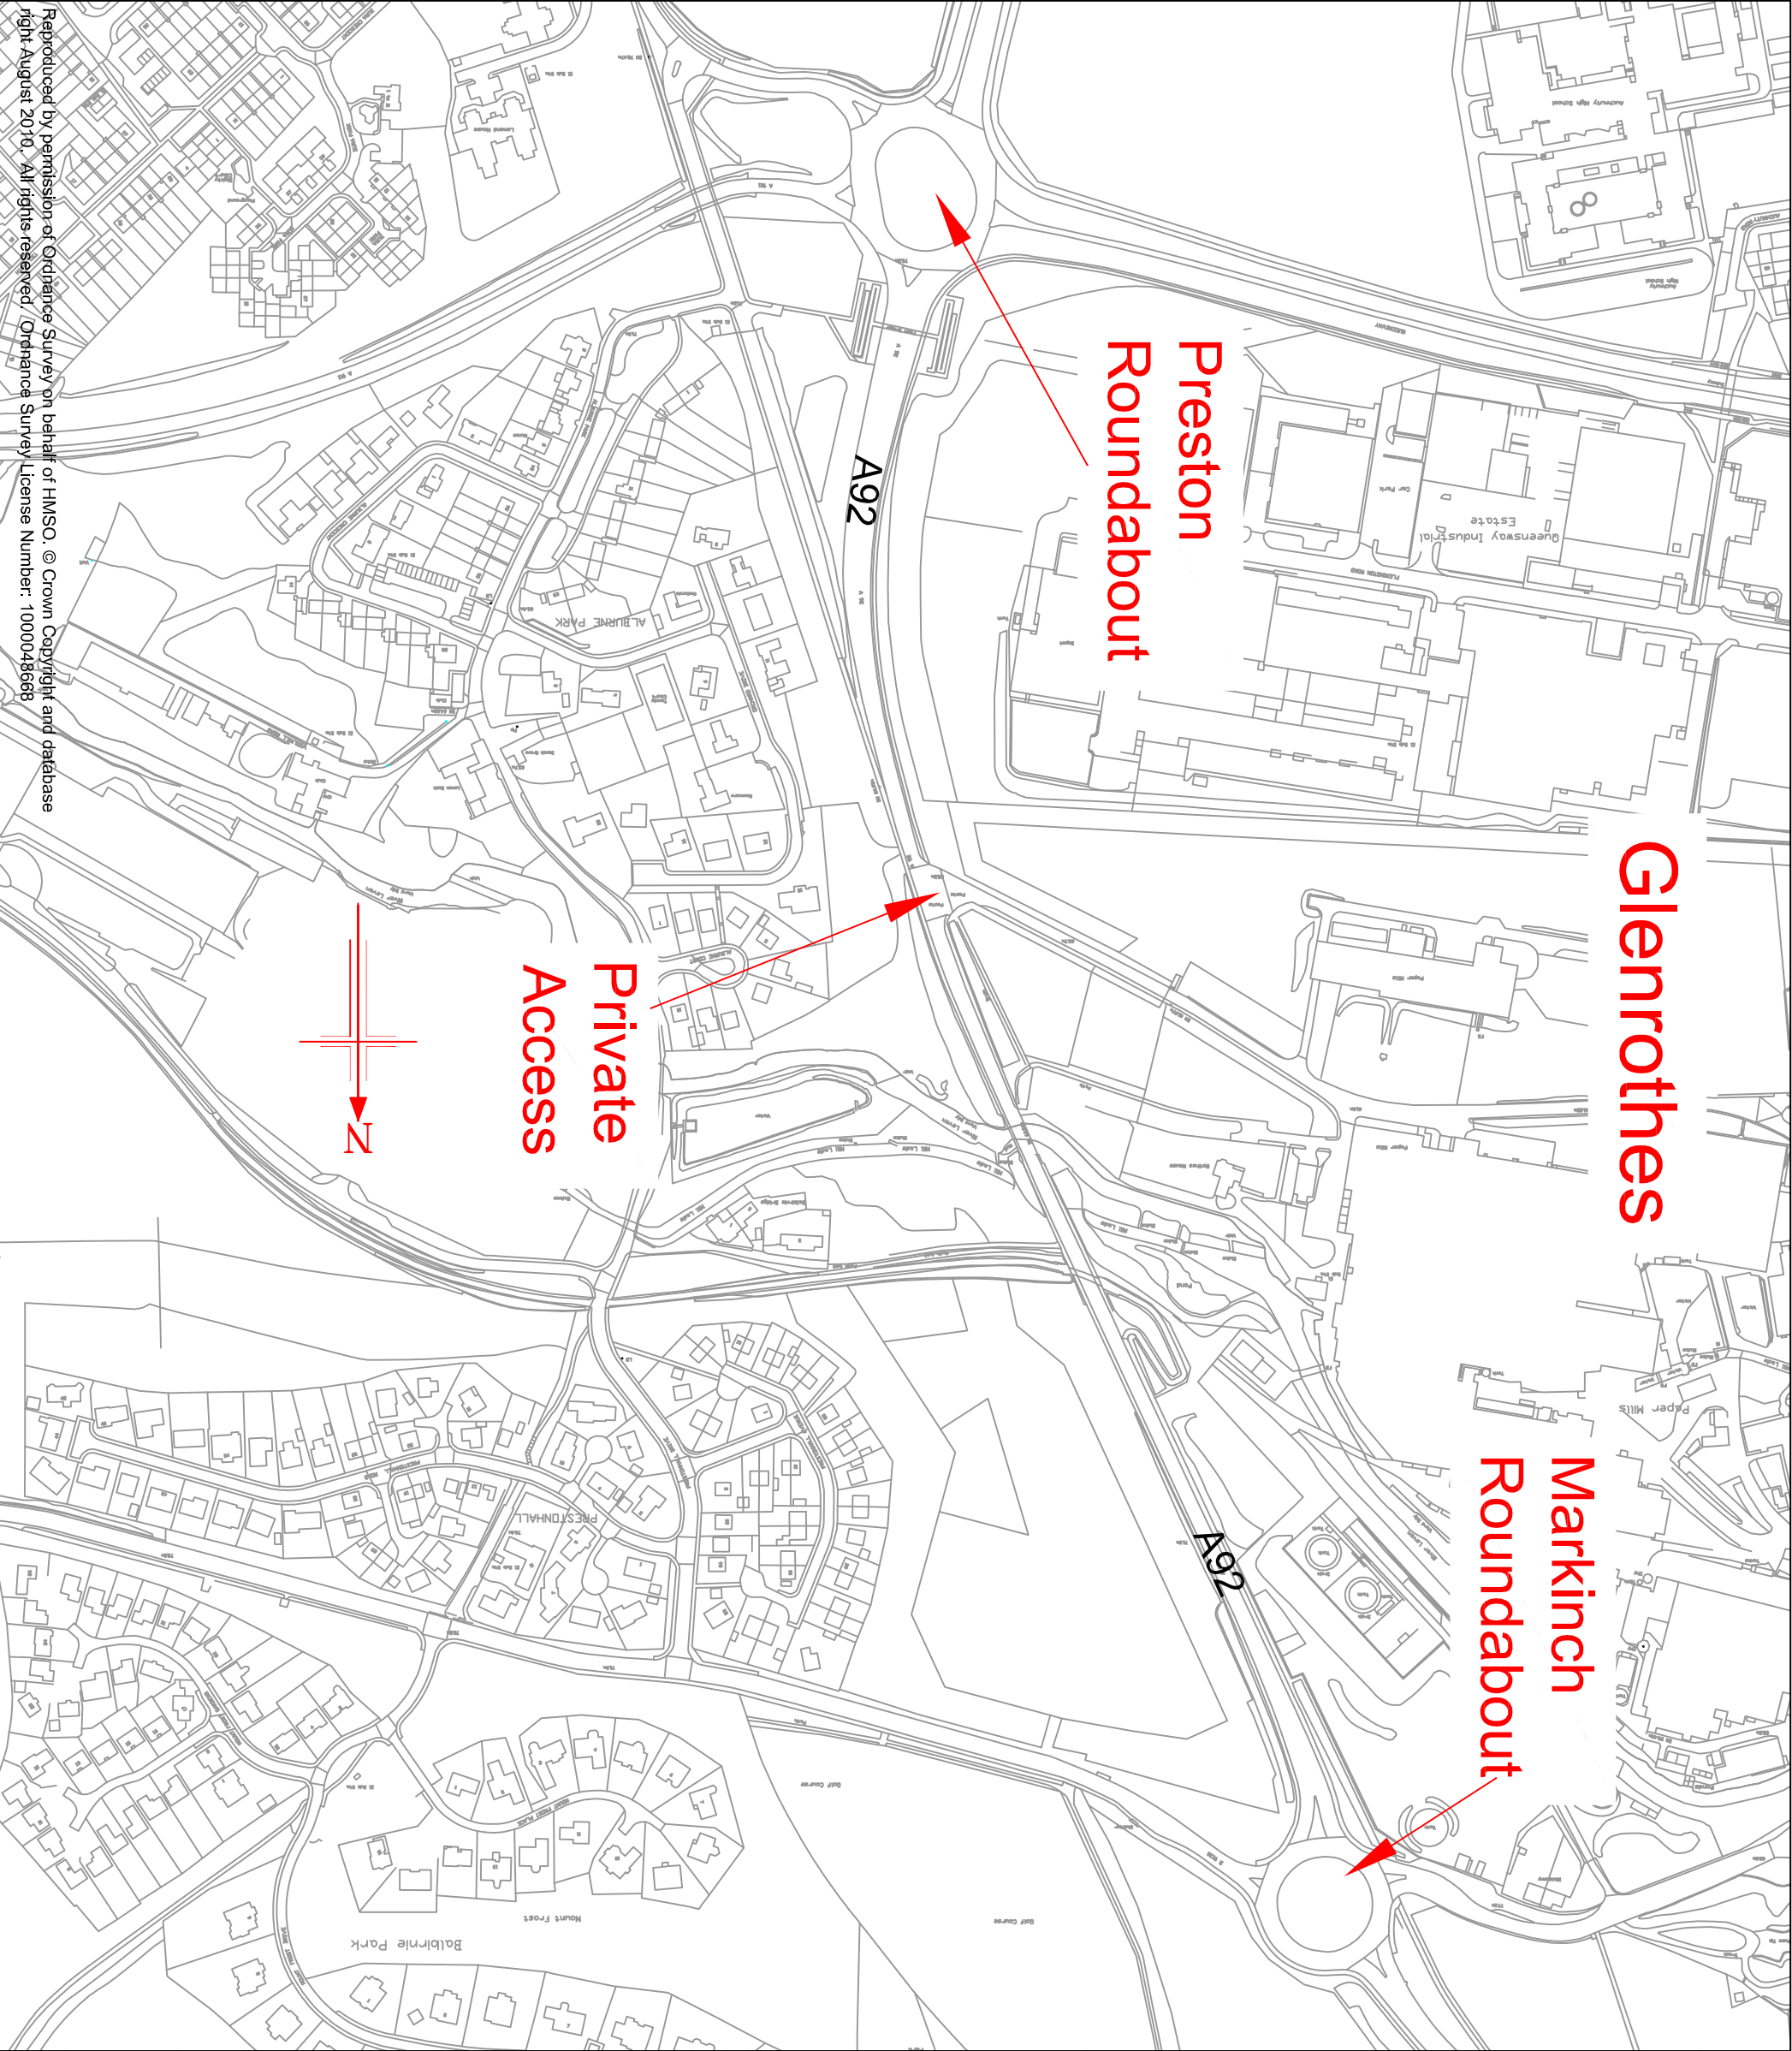

Drawing Number									
A92-Markinch-001									
Do not scale this drawing									
Rev	Date							Checked	
Status									
Rev.									
Client									
 TRANSPORT SCOTLAND									
Project									
(Private Access - Markinch Roundabout)									
Title									
Prohibition of Specified Turns Oder 2010									
Drawing No.									
A92-Markinch-001									
Scale									
NTS									
Designed	PM	Drawn	ARF	Checked	HM	Approved	HM		