
SCOTTISH STATUTORY INSTRUMENTS

2010 No.

ROAD AND BRIDGES

The A82 Trunk Road (Aonachan West, Spean Bridge) (Stopping Up) Order 2010

Made

20th August 2010

Coming into force

30th August 2010

The Scottish Ministers make the following Order in exercise of the powers conferred by section 68(1) of the Roads (Scotland) Act 1984^(a), and all other powers enabling them to do so.

In accordance with section 68(1) of that Act they consider that the road described in the Schedule to this Order has become unnecessary.

In accordance with section 68(2) of that Act they are satisfied that no alternative road is necessary.

Citation and commencement

1. This Order may be cited as the A82 Trunk Road (Aonachan West, Spean Bridge) (Stopping Up) Order 2010 and comes into force on 30th August 2010.


Length of road to be stopped up

2. The Scottish Ministers, as roads authority, order that the length of road described in the Schedule shall be stopped up.

^(a)1984 c.54. The functions of the Secretary of State were transferred to the Scottish Ministers by section 53 of the Scotland Act 1998 (c.46).

Statutory undertakers

3. Where, immediately before the date this Order comes into force, there is under, in, on, over, along or across the length of road described in the Schedule, any apparatus of a statutory undertaker, any rights of the statutory undertaker in respect of such apparatus shall be preserved.

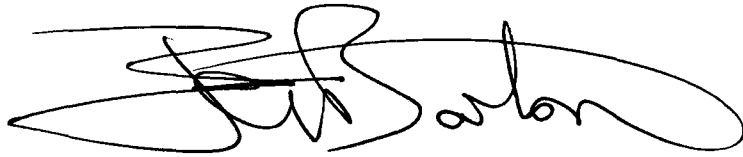A handwritten signature in black ink, appearing to read 'J G Barton', with a large, sweeping flourish at the end.

J G BARTON

A member of the staff of the Scottish Ministers

Transport Scotland
Buchanan House
58 Port Dundas Road
Glasgow
G4 0HF
20th August 2010

SCHEDULE

Length of Road to be Stopped Up

That length of the A82 Dalnottar – Inverness Trunk Road, from a point 194 metres or thereby northeast of the extended eastern gable of the house known as ‘Mossgiel’ in a north-easterly then generally easterly direction for a distance of 206 metres or thereby to a point on the trunk road 400 metres or thereby northeast of the extended eastern gable of the house known as ‘Mossgiel’ as shown by zebra hatching between points marked ‘A’ and ‘B’ on the Plan numbered UM/NNW/D/1/ and entitled “The A82 Trunk Road (Aonachan West, Spean Bridge) (Stopping Up) Order 2010” signed with reference to this Order and deposited at the offices of Transport Scotland, Buchanan House, 58 Port Dundas Road, Glasgow, G4 0HF.

PRESS NOTICE

**ROADS (SCOTLAND) ACT 1984
THE A82 TRUNK ROAD (AONACHAN WEST, SPEAN BRIDGE) STOPPING UP
ORDER 2010**


NOTICE IS HEREBY GIVEN THAT on 20th August 2010 The Scottish Ministers, in exercise of the powers conferred by Section 71(2) of the Roads (Scotland) Act 1984 made the above – mentioned Order.

Copies of the Order as made and the accompanying plan have been deposited at the offices of Transport Scotland, Buchanan House, 58 Port Dundas Road, Glasgow G4 0HF, Scotland TranServ, Annat Point, Corpach, Fort William; Spean Bridge Post Office, Spean Bridge, PH34 4EP and Council offices, Highland Council, Glenurquhart Road, Inverness, IV3 5NX and may be inspected there free of charge from 26th August 2010 to 7th October 2010.

The effect of the Order is as described in the Lochaber News dated 10th June 2010 and the Edinburgh Gazette Issue Number 26799 dated 11th June 2010.

The Order comes into force on 30th August 2010

A copy of the Order and this Notice will be available on the Transport Scotland website at www.transportscotland.gov.uk/road/road-and-traffic-orders/traffic-orders.

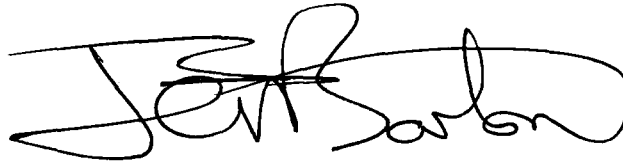A handwritten signature in black ink, appearing to read 'J G Barton', with a large, sweeping loop at the end.

J G BARTON
A member of the staff of the Scottish Ministers

Transport Scotland
Buchanan House
58 Port Dundas Road
Glasgow
G4 0HF

Drawing Number

UM/NNW/D/1/

LEGEND


Existing Trunk Road



Trunk Road to be stopped up



0347

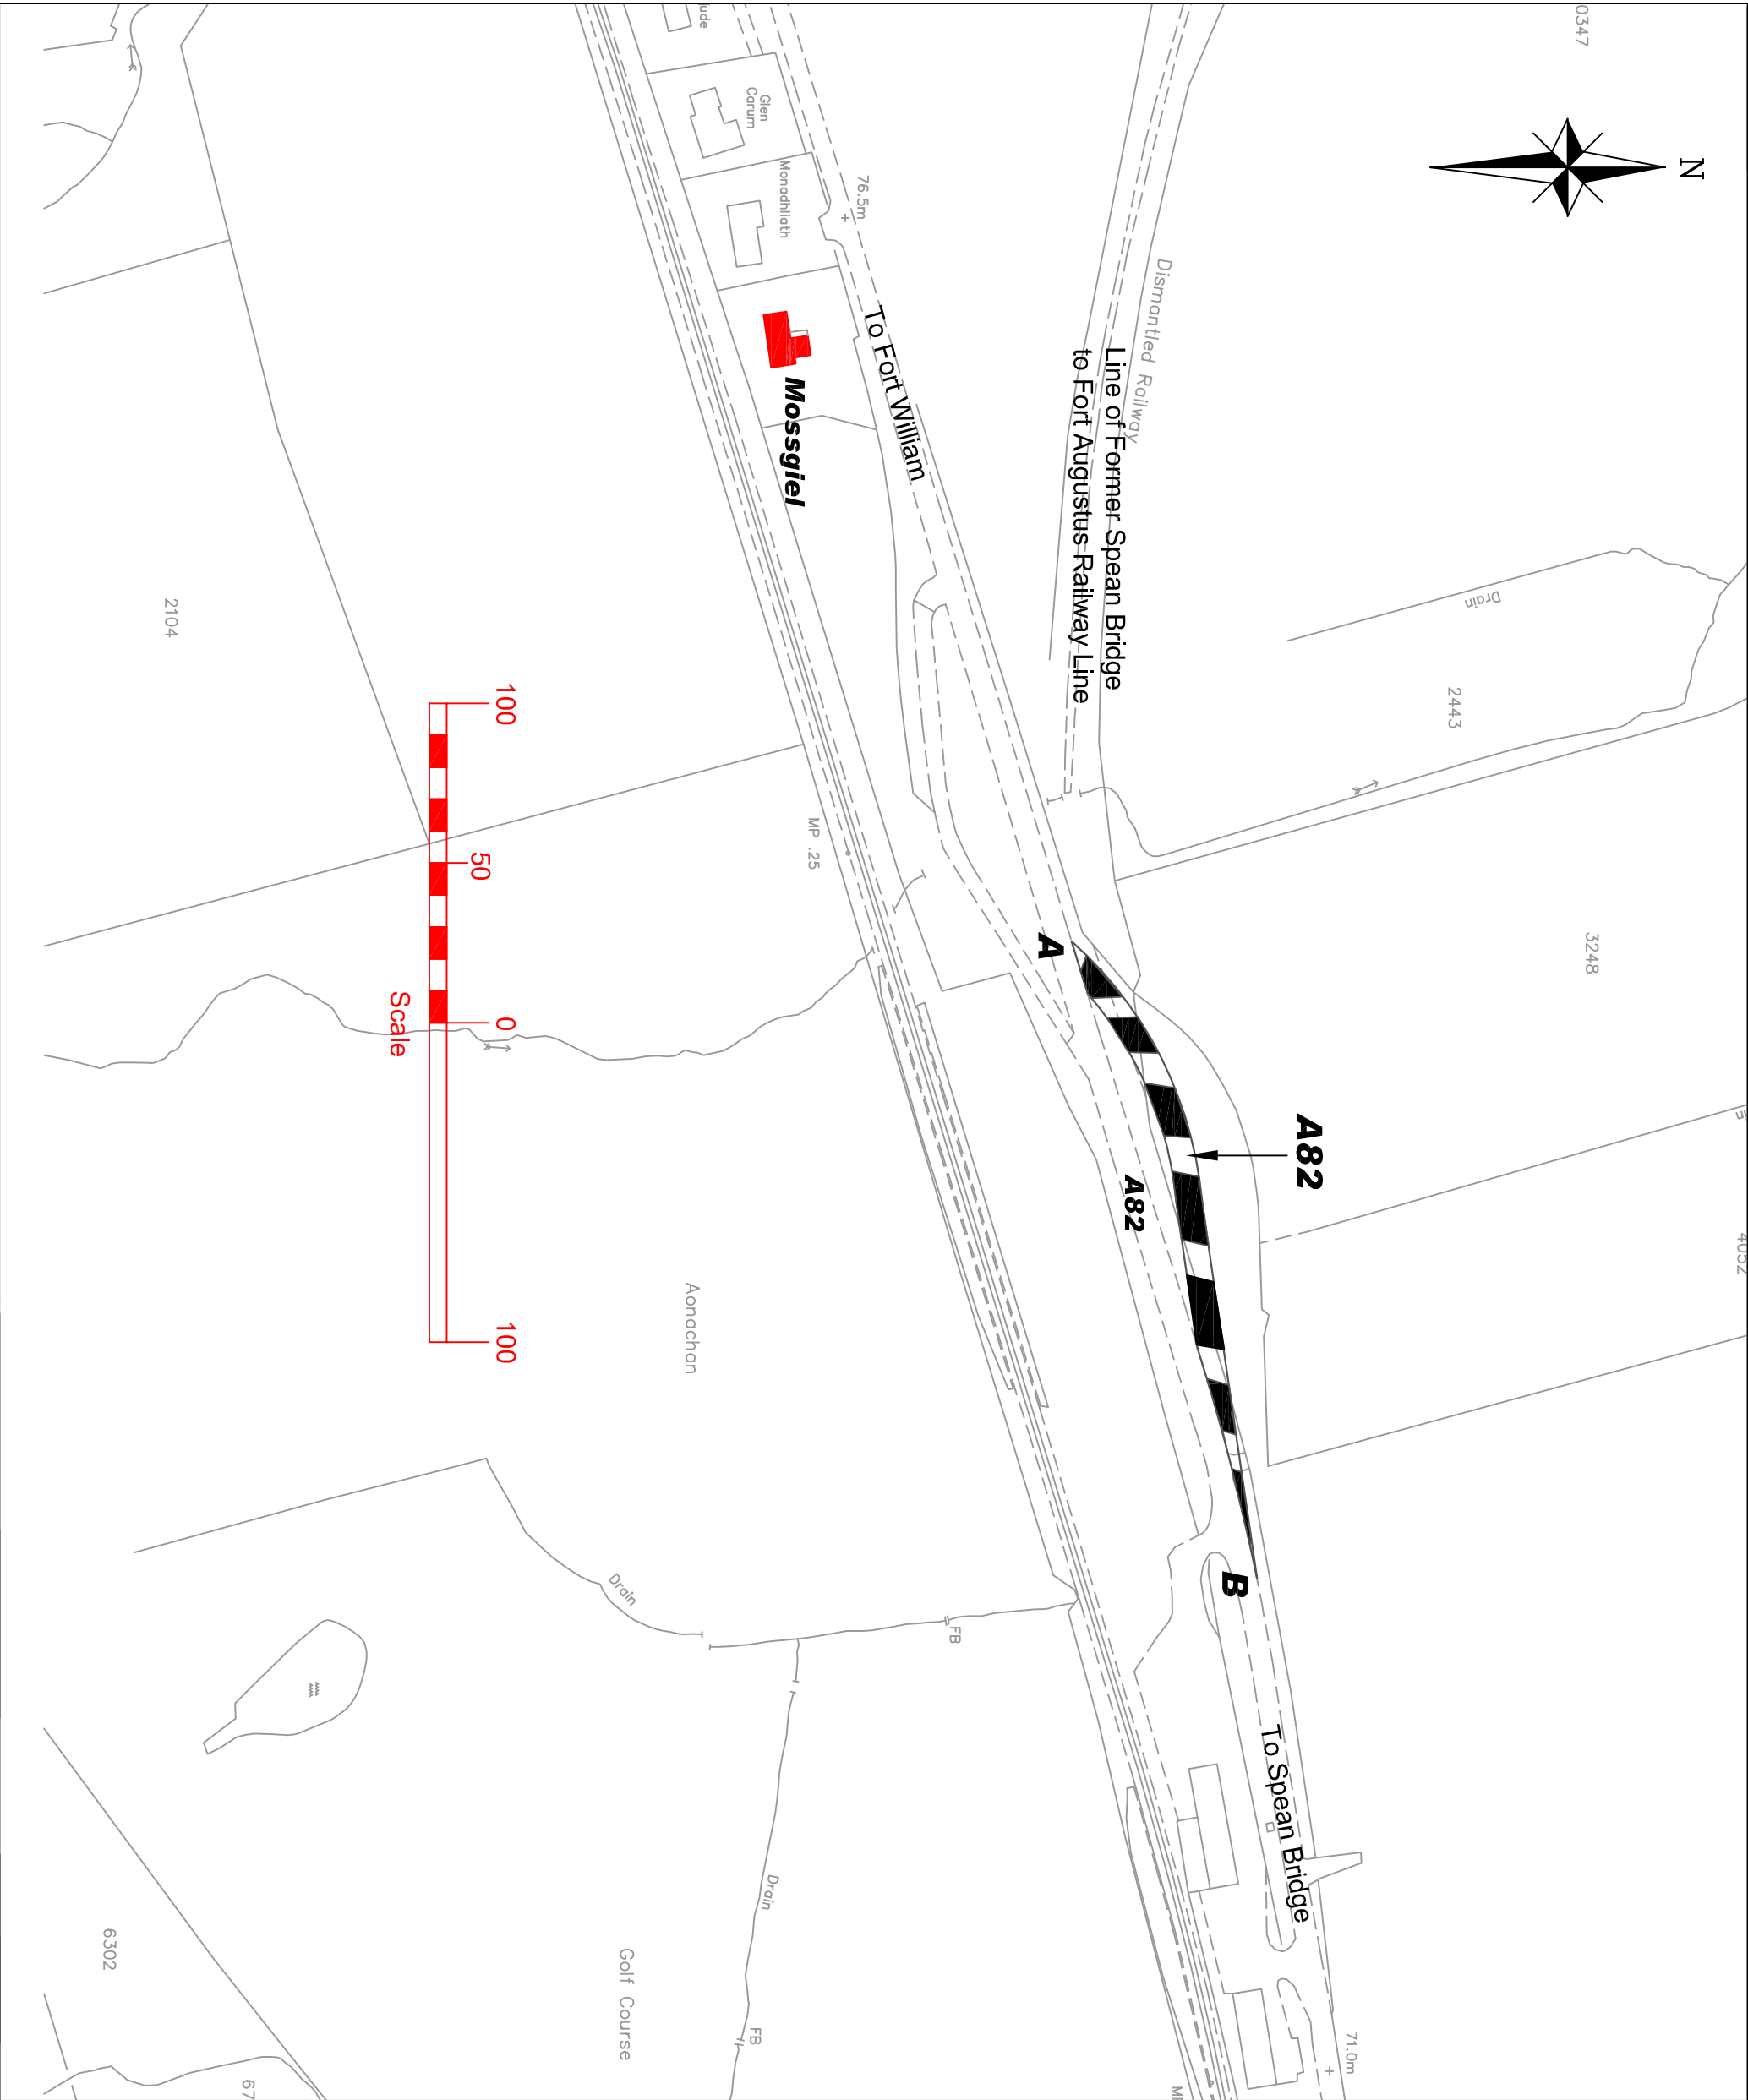

Do not scale this drawing

Rev	Date	Checked



Approved by The Scottish Government

Project	A82 Dalnochar to Inverness Trunk Road
---------	---------------------------------------

Title	The A82 Trunk Road (Aonachan West, Spean Bridge) (Stopping-Up) Order 2010
-------	---

Drawing No.	UM/NNW/D/1/					
Scale	1/2000		Date	Aug 2010		
	Drawn dcd	Checked lmp	Approved sw			

Reproduced by permission of Ordnance Survey on behalf of HMSO. (c) Crown Copyright and database right August 2009. All rights reserved. Ordnance Survey Licence Number 100004668

41

SCOTTISH STATUTORY INSTRUMENTS

2006 No. 53

ROADS AND BRIDGES

The A82 Trunk Road (Aonachan Lay-by, Spean Bridge) (Stopping Up) Order 2006

Made


7th February 2006

Coming into force

23rd February 2006

The Scottish Ministers, in exercise of the powers conferred on them by section 68(1) of the Roads (Scotland) Act 1984(a), and of all other powers enabling them in that behalf, and having considered that the road specified in the Schedule to this Order has become unnecessary and being satisfied that no alternative road is necessary, hereby making the following Order:-

1. This Order may be cited as the A82 Trunk Road (Aonachan Lay-by, Spean Bridge) (Stopping Up) Order 2006 and shall come into force on 23rd February 2006.
2. The stopping up of the road in the Highland Council area specified in the Schedule to this Order is hereby ordered.
3. Where there is, immediately before the date on which the said road is stopped up under this Order, any apparatus belonging to any statutory undertakers under, in, on, over, along or across that road for the purpose of carrying on their undertaking, the said statutory undertakers shall after the commencement of this Order continue to have all rights in respect of the said apparatus as they had immediately before that date.

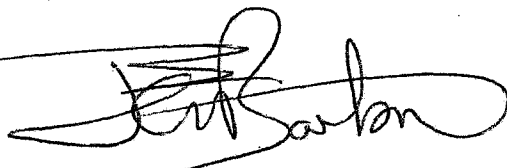

J G BARTON

A member of the staff of the Scottish Ministers

Transport Scotland
Victoria Quay
Edinburgh
7th February 2006

(a) 1984 c.54. The functions of the Secretary of State were transferred to the Scottish Ministers by section 53 of the Scotland Act 1998 (c.46).

SCHEDULE

ROAD TO BE STOPPED UP

That length of the former A82 Dalnottar – Inverness Trunk Road known as “Aonachan Lay-by”, from a point 80 metres or thereby northeast of the extended eastern gable of the house known as “Mossgiel” in an easterly then generally northeasterly direction for a distance of 150 metres or thereby to a point on the existing trunk road 230 metres or thereby northeast of the extended eastern gable of the house known as “Mossgiel” as shown by zebra hatching between points marked ‘A’ and ‘B’ on the Plan numbered UM/NNW/D/I/57/5 and entitled “The A82 Trunk Road (Aonachan Lay-by, Spean Bridge) (Stopping Up) Order 2006” signed with reference to this Order and deposited at the offices of Transport Scotland, Trunk Roads Network Management Directorate, Victoria Quay, Edinburgh, EH6 6QQ.

ROADS (SCOTLAND) ACT 1984


**THE A82 TRUNK ROAD
(AONACHAN LAY-BY, SPEAN BRIDGE) (STOPPING UP) ORDER 2006**

NOTICE IS HEREBY GIVEN THAT on 7th February 2006 the Scottish Ministers, in exercise of the powers conferred by section 71(2) of the Roads (Scotland) Act 1984 made the above-mentioned Order.

Copies of the Order as made and of the accompanying plan have been deposited at the offices of Transport Scotland, Trunk Roads Network Management Directorate, Victoria Quay, Edinburgh, EH6 6QQ; the offices of BEAR Scotland Ltd, Annat Point, Corpach, Fort William; and Spean Bridge Post Office, Spean Bridge and may be inspected there free of charge from 23rd February 2006 to 23rd March 2006.

The effect of this Order is stated in Notice 1501/265 in the Edinburgh Gazette Number 25941 dated 11th November 2005 and in the Oban Times dated 10th November 2005.


The Order comes into force on 23rd February 2006.

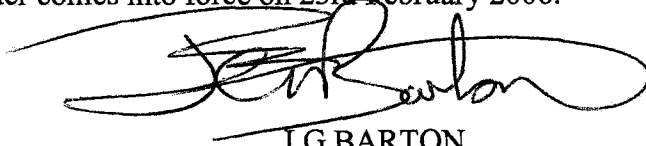A handwritten signature in black ink, appearing to read 'J G Barton', with a large, sweeping flourish underneath.

J G BARTON

A member of the staff of the Scottish Ministers

Transport Scotland
Victoria Quay
Edinburgh
EH6 6QQ
7th February 2006

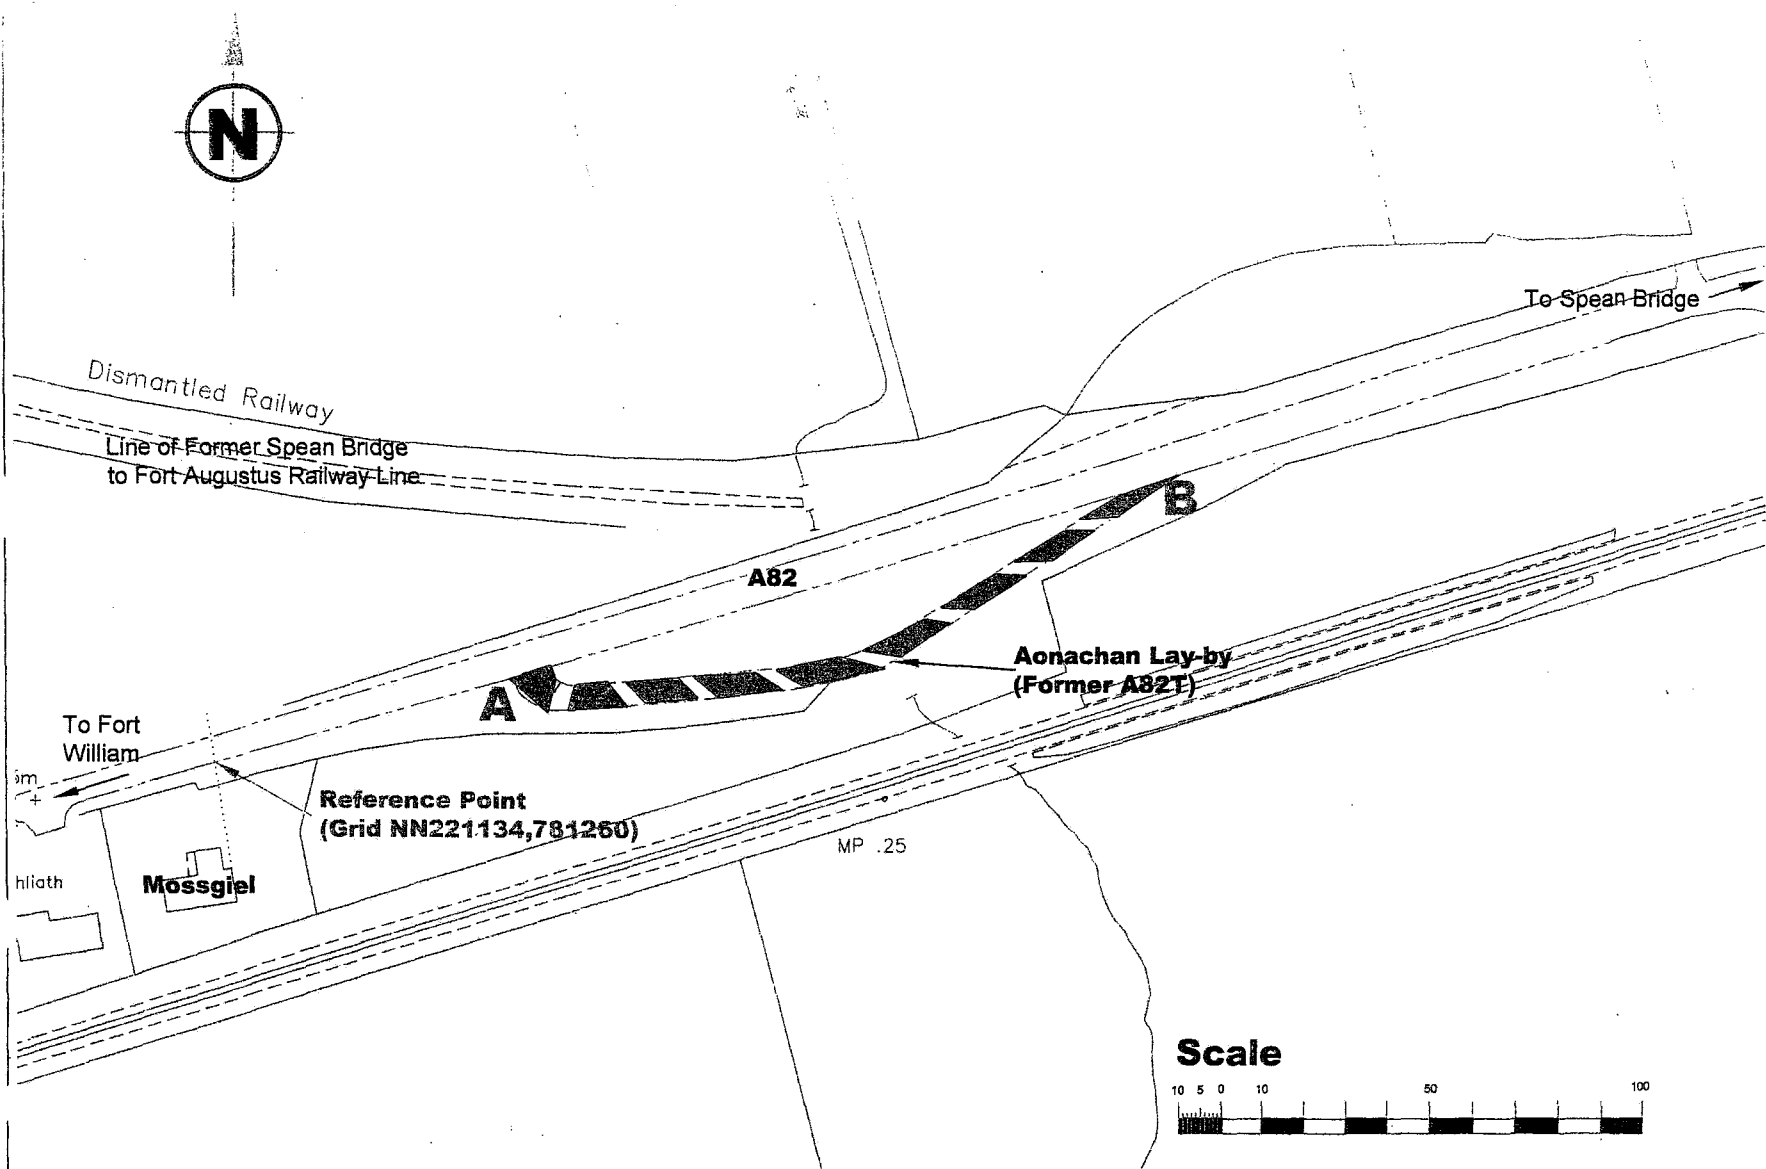

Legend


Way to be stopped up

Existing Trunk Road

This map is reproduced from Ordnance Survey material by the Scottish Executive with the permission of the Controller of Her Majesty's Stationery Office, © Crown copyright. All rights reserved. Unauthorised reproduction infringes Crown Copyright and may lead to prosecution or civil proceedings.

Licence Number: GD03135GNW

CLIENT

 SCOTTISH EXECUTIVE

AGENT



PROJECT	REV	DATE	DESCRIPTION	SIGNED AND DATED				PURPOSE OF ISSUE
				DRAWN	DESIGN	CHECKED	APPROVED	
TITLE								
The A82 Trunk Road (Aonachan Lay-by, Spean Bridge) (Stopping Up) Order 2006								

DRAWING NO:

UM/NNWD/II/S7/S

SCALE: 1:2500

CAD REF

REV