
SCOTTISH STATUTORY INSTRUMENTS

2010 No.138

ROAD TRAFFIC

The A828 Trunk Road (Kentallen) (40mph and 50mph Speed Limits) Order 2010

Made

30th March 2010

Coming into force

12th April 2010

The Scottish Ministers make the following Order in exercise of the powers conferred by section 84(1)(a) of the Road Traffic Regulation Act 1984(a), and all other powers enabling them to do so.

They have complied with the requirements of Part II of the Secretary of State's Traffic Orders (Procedure) (Scotland) Regulations 1987(b).

Citation and commencement

1. This Order may be cited as The A828 Trunk Road (Kentallen) (40mph and 50mph Speed Limits) Order 2010 and comes into force on 12th April 2010.

Restrictions of speed

2. No person shall drive any motor vehicle at a speed exceeding 40mph on the length of road specified in Part 1 of the Schedule to this Order.

(a)1984 c.27; section 84(1) was substituted by the Road Traffic Act 1991 (c.40), section 45(2). The Scottish Ministers are the traffic authority by virtue of section 121A of the Road Traffic Regulation Act 1984 (c.27) (inserted by the New Roads and Street Works Act 1991 (c.22), Schedule 8, paragraph 70 and amended by the Scotland Act 1998 (Consequential Modifications) Order 2001 (S.I. 2001/1400)) as read with section 151(1) of the Roads (Scotland) Act 1984 (c.54) (amended by the Local Government etc. (Scotland) Act 1994 (c.39), Schedule 13 and S.I. 2001/1400, Schedule 1). The functions of the Secretary of State were transferred to the Scottish Ministers by the Scotland Act 1998 (Transfer of Functions to the Scottish Ministers etc.) Order 1999 (S.I. 1999/1750).

(b)S.I. 1987/2244.

3. No person shall drive any motor vehicle at a speed exceeding 50mph on the length of road specified in Part 2 of the Schedule to this Order.

A handwritten signature in black ink that reads "Graham Edmund". The signature is written in a cursive style with a large initial 'G' and 'E'.

G EDMOND

A member of the staff of the Scottish Ministers

Transport Scotland
Buchanan House
58 Port Dundas Road
Glasgow
G4 0HF
30th March 2010

SCHEDULE

PART 1

40mph Speed Limit

That length of the A828 Connel to South Ballachulish Trunk Road at Kentallen from a point 110 metres or thereby northeast of the extended southwest gable of the property known as Tigh na Mara extending in a southwesterly direction to a point 84 metres or thereby southwest of the extended southwest gable of the Holly Tree Hotel, a distance of 600 metres or thereby.

50mph Speed Limit

That length of the A828 Connel to South Ballachulish Trunk Road at Kentallen from a point 84 metres or thereby southwest of the extended southwest gable of the Holly Tree Hotel extending in a southwesterly direction to a point 150 metres or thereby south of the extended centreline of the unclassified road to Ardsheal, a distance of 1.388 kilometres or thereby.

PRESS NOTICE

**THE A828 TRUNK ROAD (KENTALLEN) (40MPH AND 50MPH SPEED LIMITS)
ORDER 2010**

THE SCOTTISH MINISTERS hereby give notice that they have made the above Order under section 84(1)(a) of the Road Traffic Regulation Act 1984.

The effect of the Order is as described in Notice 1501/157 in the Edinburgh Gazette number 26604 on 17th March 2009 and in The Oban Times and The Lochaber News on 19th March 2009. The Order comes into force on 12th April 2010.


A copy of the Order as made, together with the relevant plan may be inspected free of charge until 11th May 2010 during normal business hours at the offices of Transport Scotland, Buchanan House, 58 Port Dundas Road, Glasgow, G4 0HF; Scotland Transerv, Fort William Depot, Annat Point, Corpach, Fort William, PH33 7NN and Duror Store, Duror, PA38 4BW.

A handwritten signature in black ink that reads "Graham Edmund". The signature is written in a cursive style with a large initial 'G'.

G EDMOND

A member of the staff of the Scottish Ministers

Transport Scotland
Buchanan House
58 Port Dundas Road
Glasgow
G4 0HF

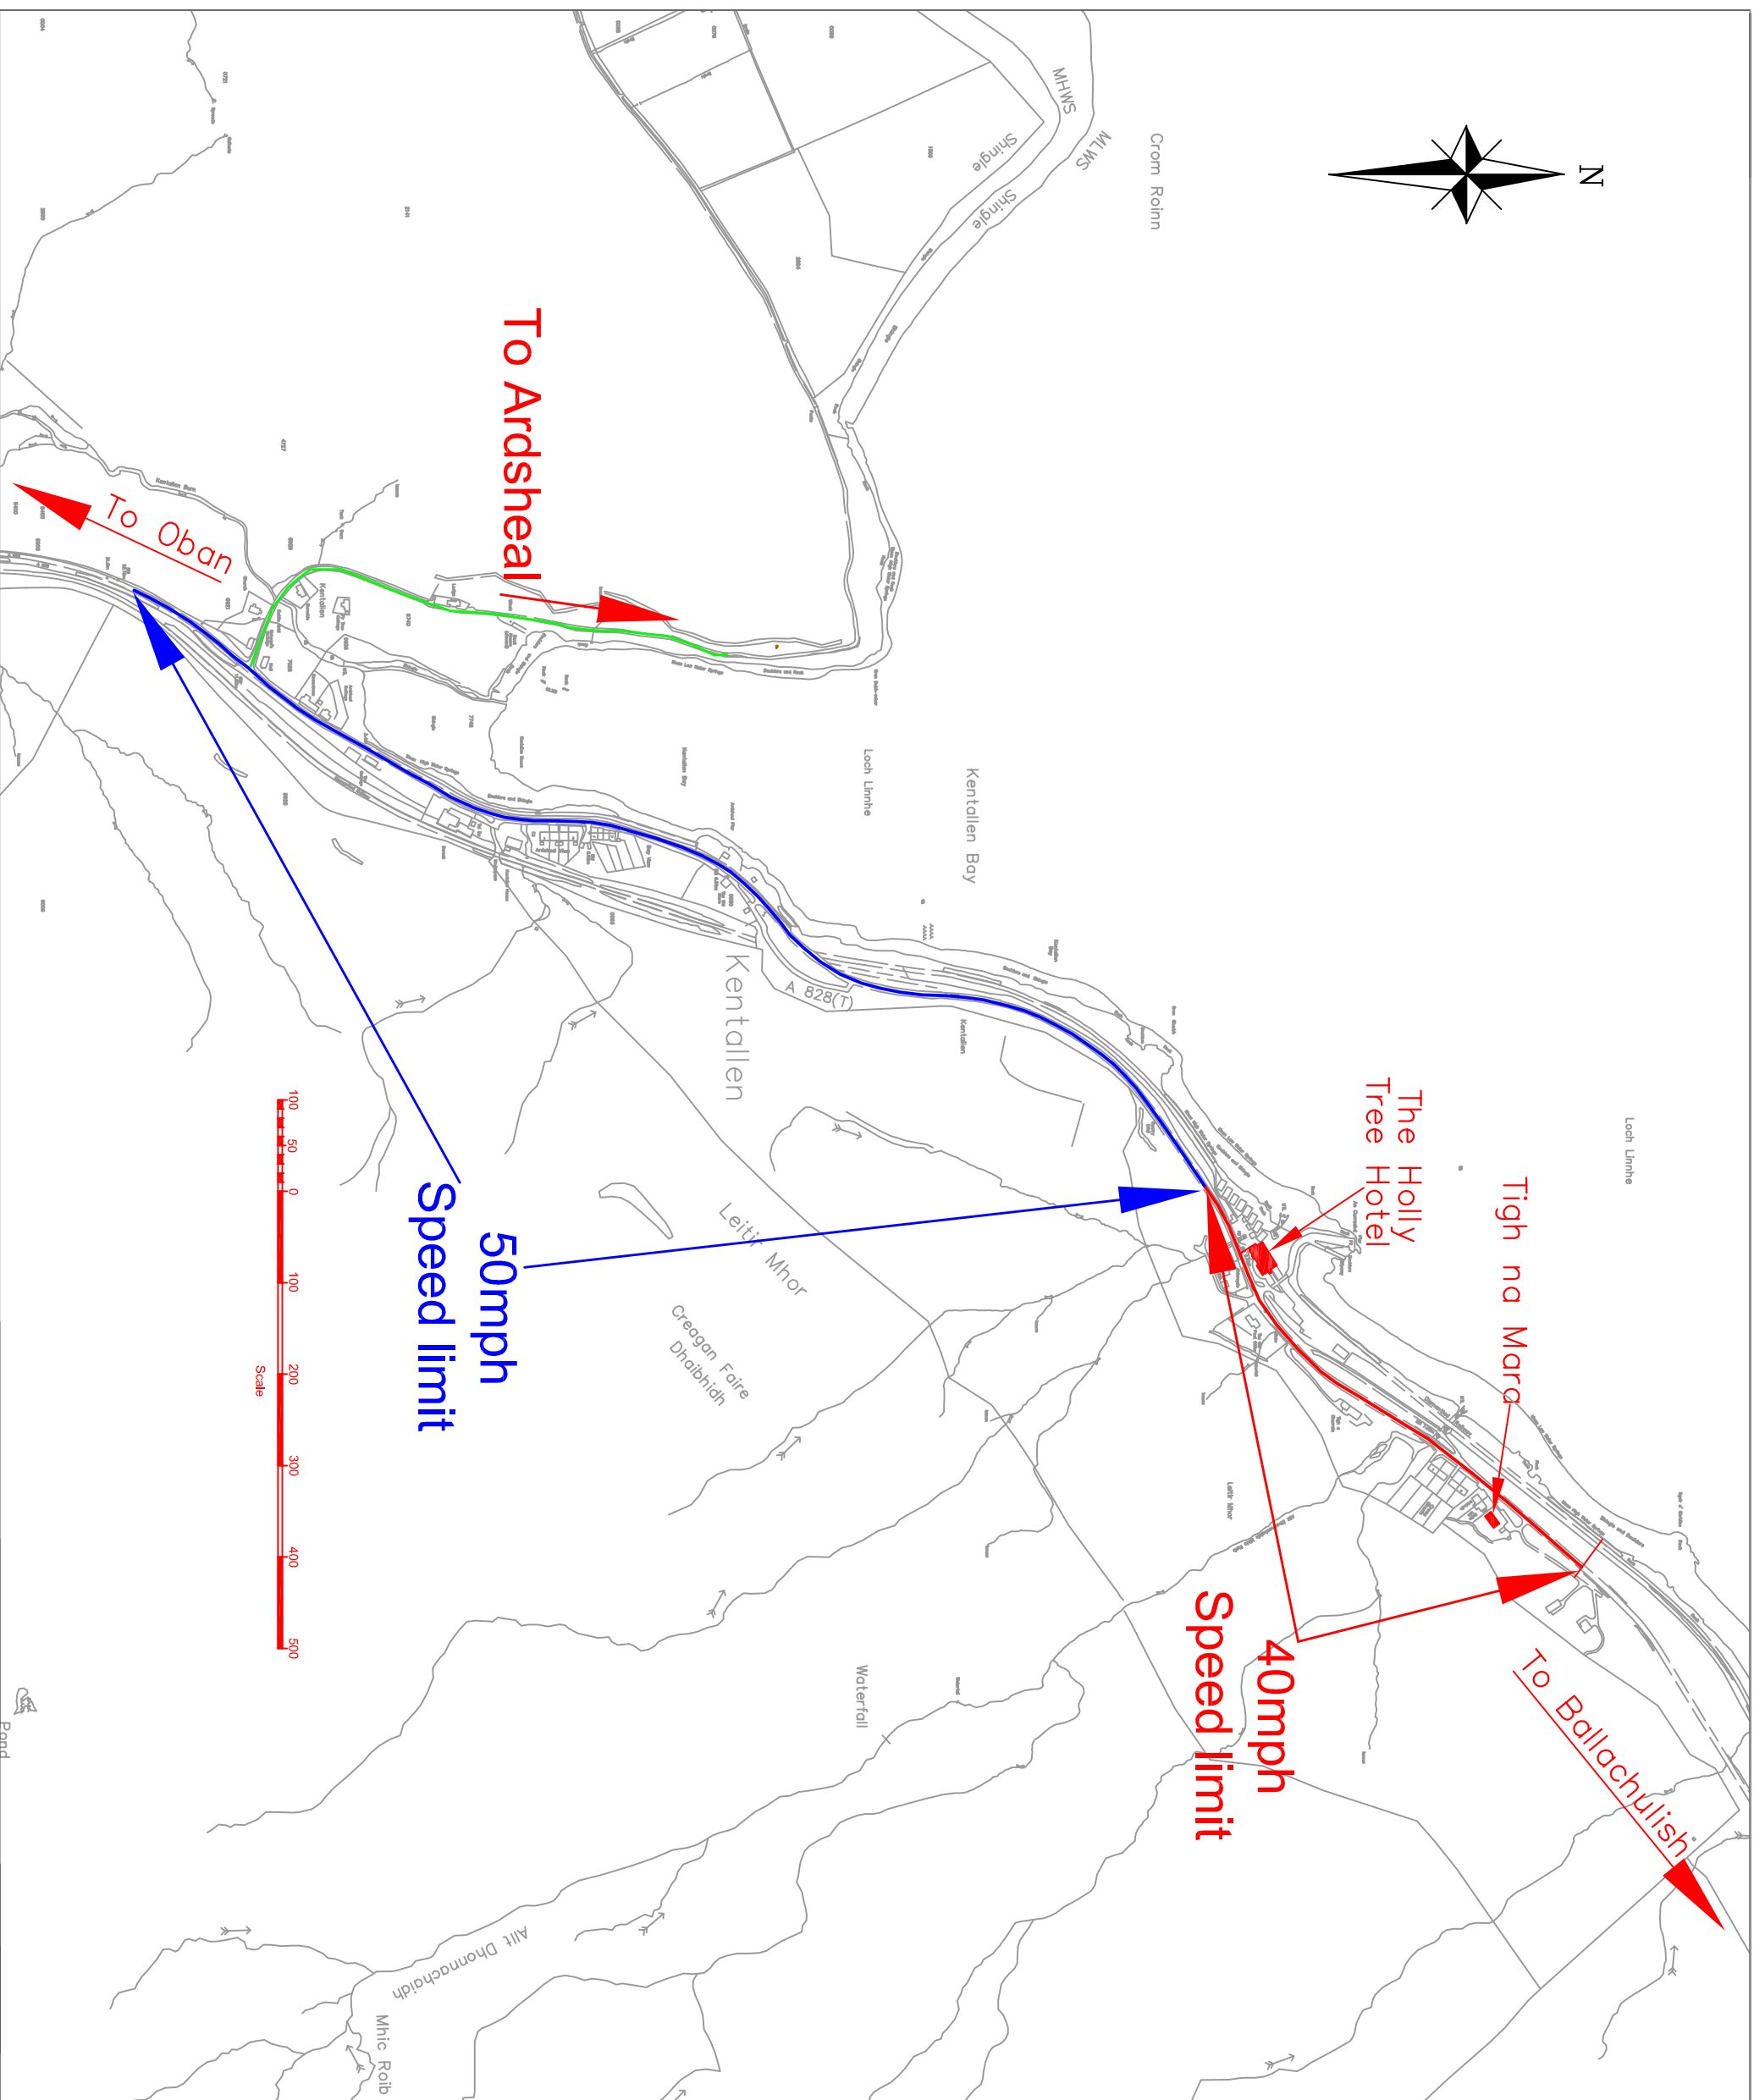

Do not scale this drawing

Rev	Date	Description	Drawn	Checked
B	25-03-10	Changes made in Title box and date of Order changed to		
A	06-11-08	2000 changed to 2010 in Title		



Project
 A828 Connell to South Ballachulish
 Trunk Road

Title
 The A828 Trunk Road (Kentallen)
 (40mph and 50mph Speed Limits)
 Order 2010

Drawing No. 06/NW/0401/076/OrderPlan
Scale 1/7000 at A3 size
Drawn did
Checked au
Date 27/05/08
Approved sw

Reproduced by permission of Ordnance Survey on behalf of HMSO. (c) Crown Copyright and database right August 2009. All rights reserved. Ordnance Survey Licence Number: 1000046688