

2013 No.

ROAD TRAFFIC

**The M8 Motorway (Junction 21, Seaward Street) (Width
Restriction) Order 2013**

<i>Made</i>	- - -	2013
<i>Coming into force</i>	- -	2013

The Scottish Ministers make the following Order in exercise of the powers conferred by sections 1(1)(d), 2(1) and (2) of the Road Traffic Regulation Act 1984(a), and all other powers enabling them to do so.

In accordance with section 1(1)(d) of that Act, they consider it expedient to make this Order for preventing the use of the road by vehicular traffic of a kind which is unsuitable having regard to the existing character of the road.

Citation and commencement

1. This Order may be cited as the M8 Motorway (Junction 21, Seaward Street) (Width Restriction) Order 2013 and comes into force on 2013.

Restriction on use of vehicles

2. Subject to article 3 of this Order, no person shall use, or permit the use of, any vehicle on the length of road specified in the Schedule if the width of the vehicle exceeds 2 metres.

(a) 1984 c.27. Section 1 was amended by the New Roads and Street Works Act 1991 (c.22) ("the 1991 Act"), Schedule 8, paragraph 17, and section 2 was amended by the 1991 Act, Schedule 8, paragraph 18. The Scottish Ministers are the traffic authority by virtue of section 121A of the Road Traffic Regulation Act 1984 (inserted by the 1991 Act, Schedule 8, paragraph 70 and amended by S.I. 2001/1400) as read with section 151(1) of the Roads (Scotland) Act 1984 (c.54). The functions of the Secretary of State were transferred to the Scottish Ministers by section 53 of the Scotland Act 1998 (c.46).

Exemption for emergency and works vehicles

3. No provision of this Order shall apply to a vehicle while being used in an emergency for fire brigade, coastguard, ambulance or police purposes, or by any vehicle which is being used in connection with repair, management and/or maintenance of the road.

A member of the staff of the Scottish Ministers

Transport Scotland,
Buchanan House
58 Port Dundas Road
Glasgow
G4 0HF

2013

SCHEDULE

Article 2

That length of the offside lane of the slip road linking the northern carriageway of the M8/A8 Edinburgh – Greenock Trunk Road to Seaward Street, from a point 93 metres or thereby west of its junction with Seaward Street extending in an easterly, then southerly, then westerly direction to a point on the offside lane of the slip road linking Seaward Street to the southern carriageway of the M8/A8 Edinburgh – Greenock Trunk Road, 53 metres or thereby west of its junction with Seaward Street, a distance of 175 metres or thereby.

PRESS NOTICE

THE M8 MOTORWAY (JUNCTION 21, SEAWARD STREET) (WIDTH RESTRICTION) ORDER 2013.

THE SCOTTISH MINISTERS hereby give notice that they propose to make the above Order under sections 1(1)(d), 2(1) and 4(1) of the Roads (Scotland) Act 1984, restricting vehicles exceeding 2 metres wide, on the outside lane of the slip road linking the northern carriageway of the M8/A8 Edinburgh – Greenock Trunk Road to Seaward Street, from a point 93 metres or thereby west of its junction with Seaward Street extending in an easterly, then southerly, then westerly direction to a point on the outside lane of the slip road linking Seaward Street to the southern carriageway of the M8/A8 Edinburgh – Greenock Trunk Road, 53 metres or thereby west of its junction with Seaward Street, a distance of 175 metres or thereby.

Full details of the proposal are contained in the Order which, together with a plan showing the lengths of road involved, may be examined free of charge during normal business hours from 27th February 2013 until 20th March 2013 at the office of Transport Scotland, Buchanan House, 58 Port Dundas Road, Glasgow, G4 0HF; and Pollokshields Library, 30 Leslie Street, Glasgow, G41 2TE.

Any person wishing to object to the proposed Order should send details of the grounds for objection in writing to The Director of Trunk Roads and Bus Operations, c/o Mark Paterson, Transport Scotland, Buchanan House, 58 Port Dundas Road, Glasgow, G4 0HF quoting reference M8/NSW/MP by 20th March 2013.


A copy of the Order and this Notice will be available on the Transport Scotland website at <http://www.transportscotland.gov.uk/road/policy/legal-requirements/road-and-traffic-orders/TROs>



D M C HAMILLTON

A member of the staff of the Scottish Ministers

Transport Scotland
Buchanan House
58 Port Dundas Road
Glasgow
G4 0HF

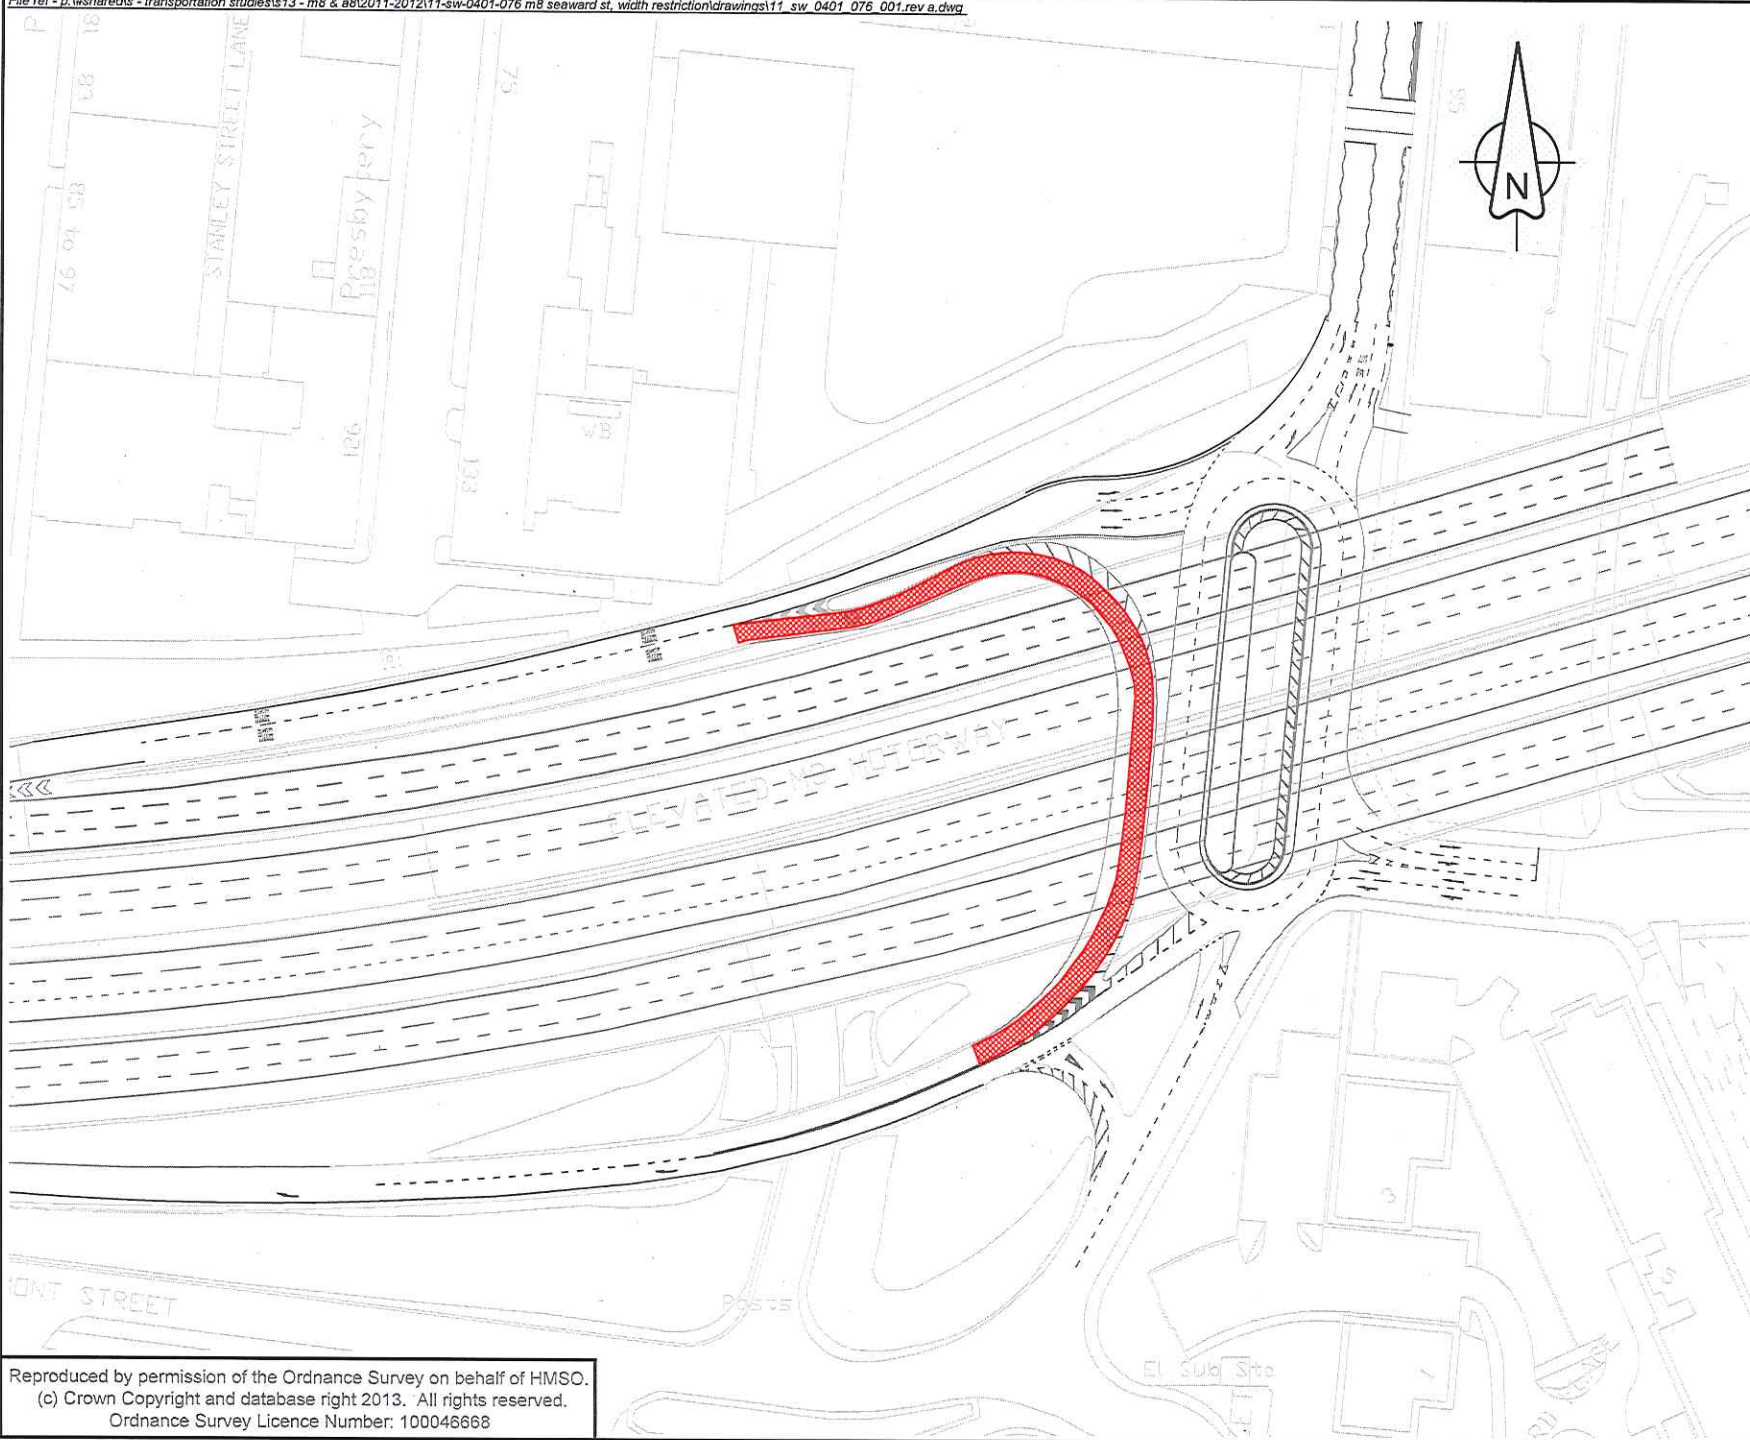

Key:
 Extent of Width Restriction Order

A	Change of drawing title	L.G	J.R	07/02/13
Rev	Revision details	Chkd	Appd	Date
	Drawn: B.O'N			Preliminary
	Design: L.G			For comment
	Chkd: J.R			For tender
	Appd: J.R			For construction
	Date: 25/07/11			As constructed
				Other

Client



Drawing Title

The M8 Motorway (Junction 21, Seaward Street) (Width Restriction) Order 2011[]

Original Drg Size : A3 Dimensions : m
 Scale : 1:1000 Copyright © Amey

Drawing No
 11/SW/0401/076/001

Rev
 A