


ALL CLASS ONE OPERATIVES ENGAGED IN
TEMPORARY TRAFFIC MANAGEMENT
OPERATIONS ARE LANTRAV APPROVED AND
ACCREDITED TO SECTOR SCHEME 12

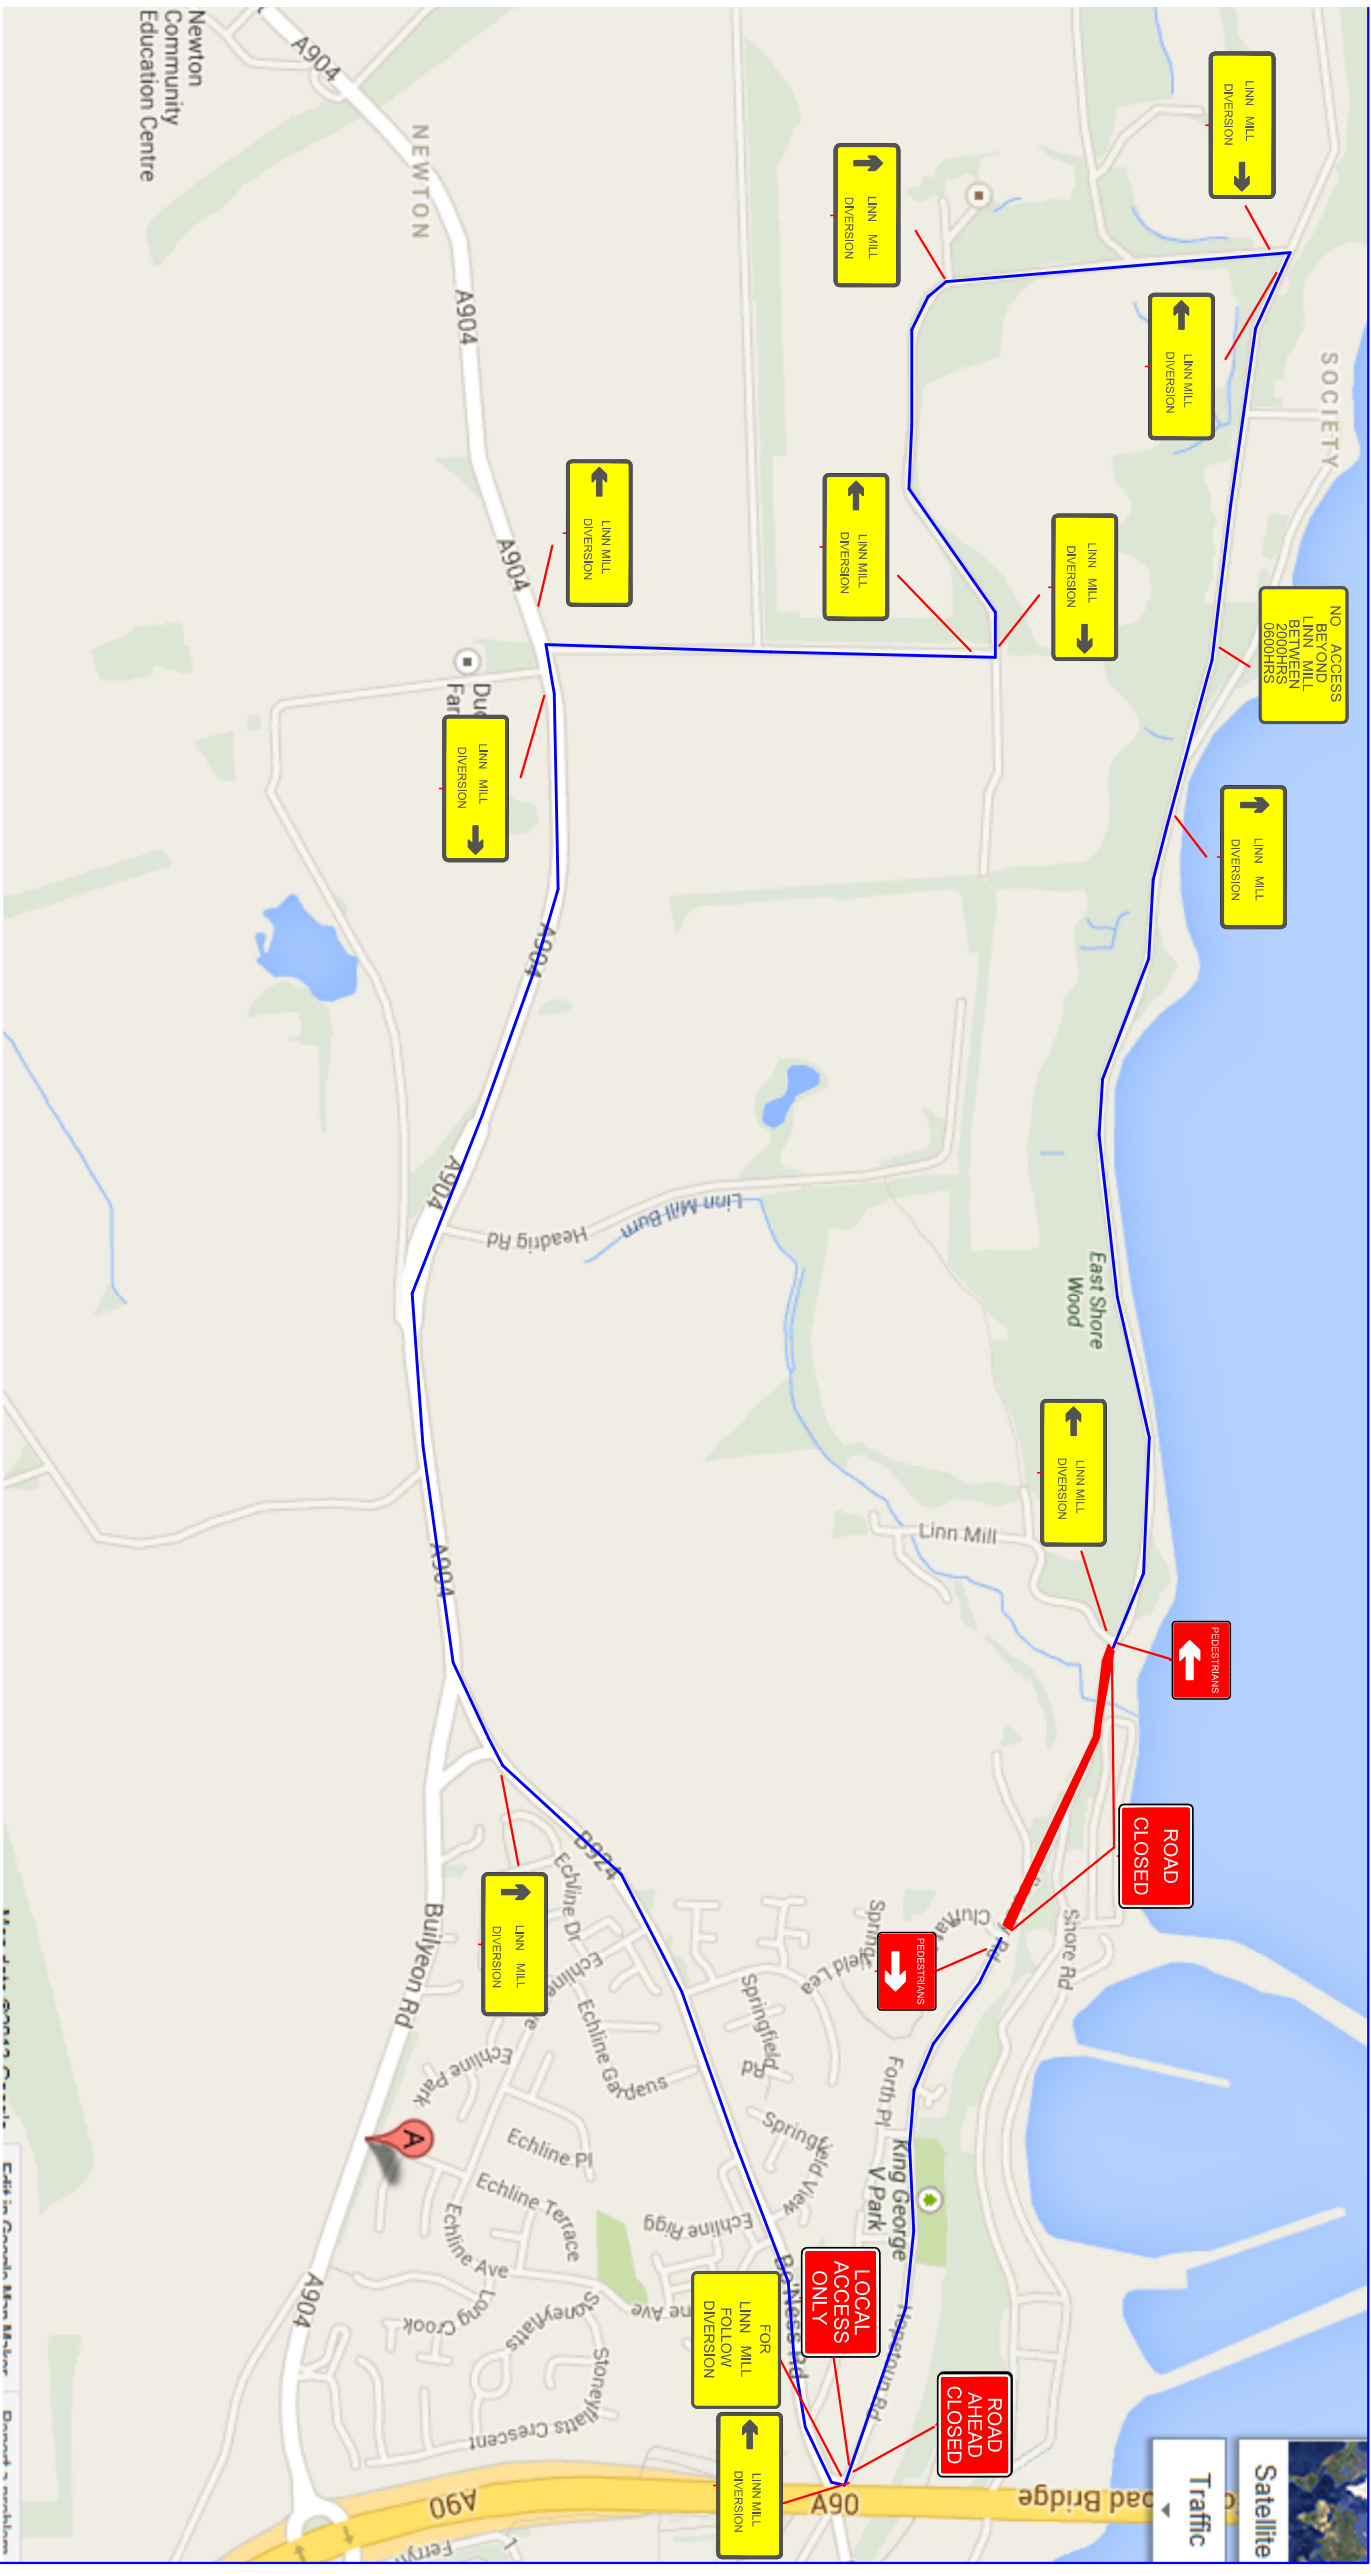

REV	DATE	REVISION	REV BY	CREATED BY

Class One Traffic Management Ltd.
Class One House
Seabags Road,
Bonnybridge,
FK4 2AD
Tel : 01324 810222
www.classone.org
mail@classone.org

Drawn By : JC
Checked By : WM
Scale : N.T.S.
Date : 18/09/2013

MAIN CONTRACTOR: FCBC
LOCATION: SOCIETY ROAD QUEENSFERRY
TRAFFIC MANAGEMENT: ROAD CLOSURE

Drawing No : 16629 DIV
Revision :