


**Key**

- Carriageway Filter Drain
- Filter Drain at top/bottom of Embankment
- Solid Wall Pipe
- Kerb and gully system
- Direction of flow

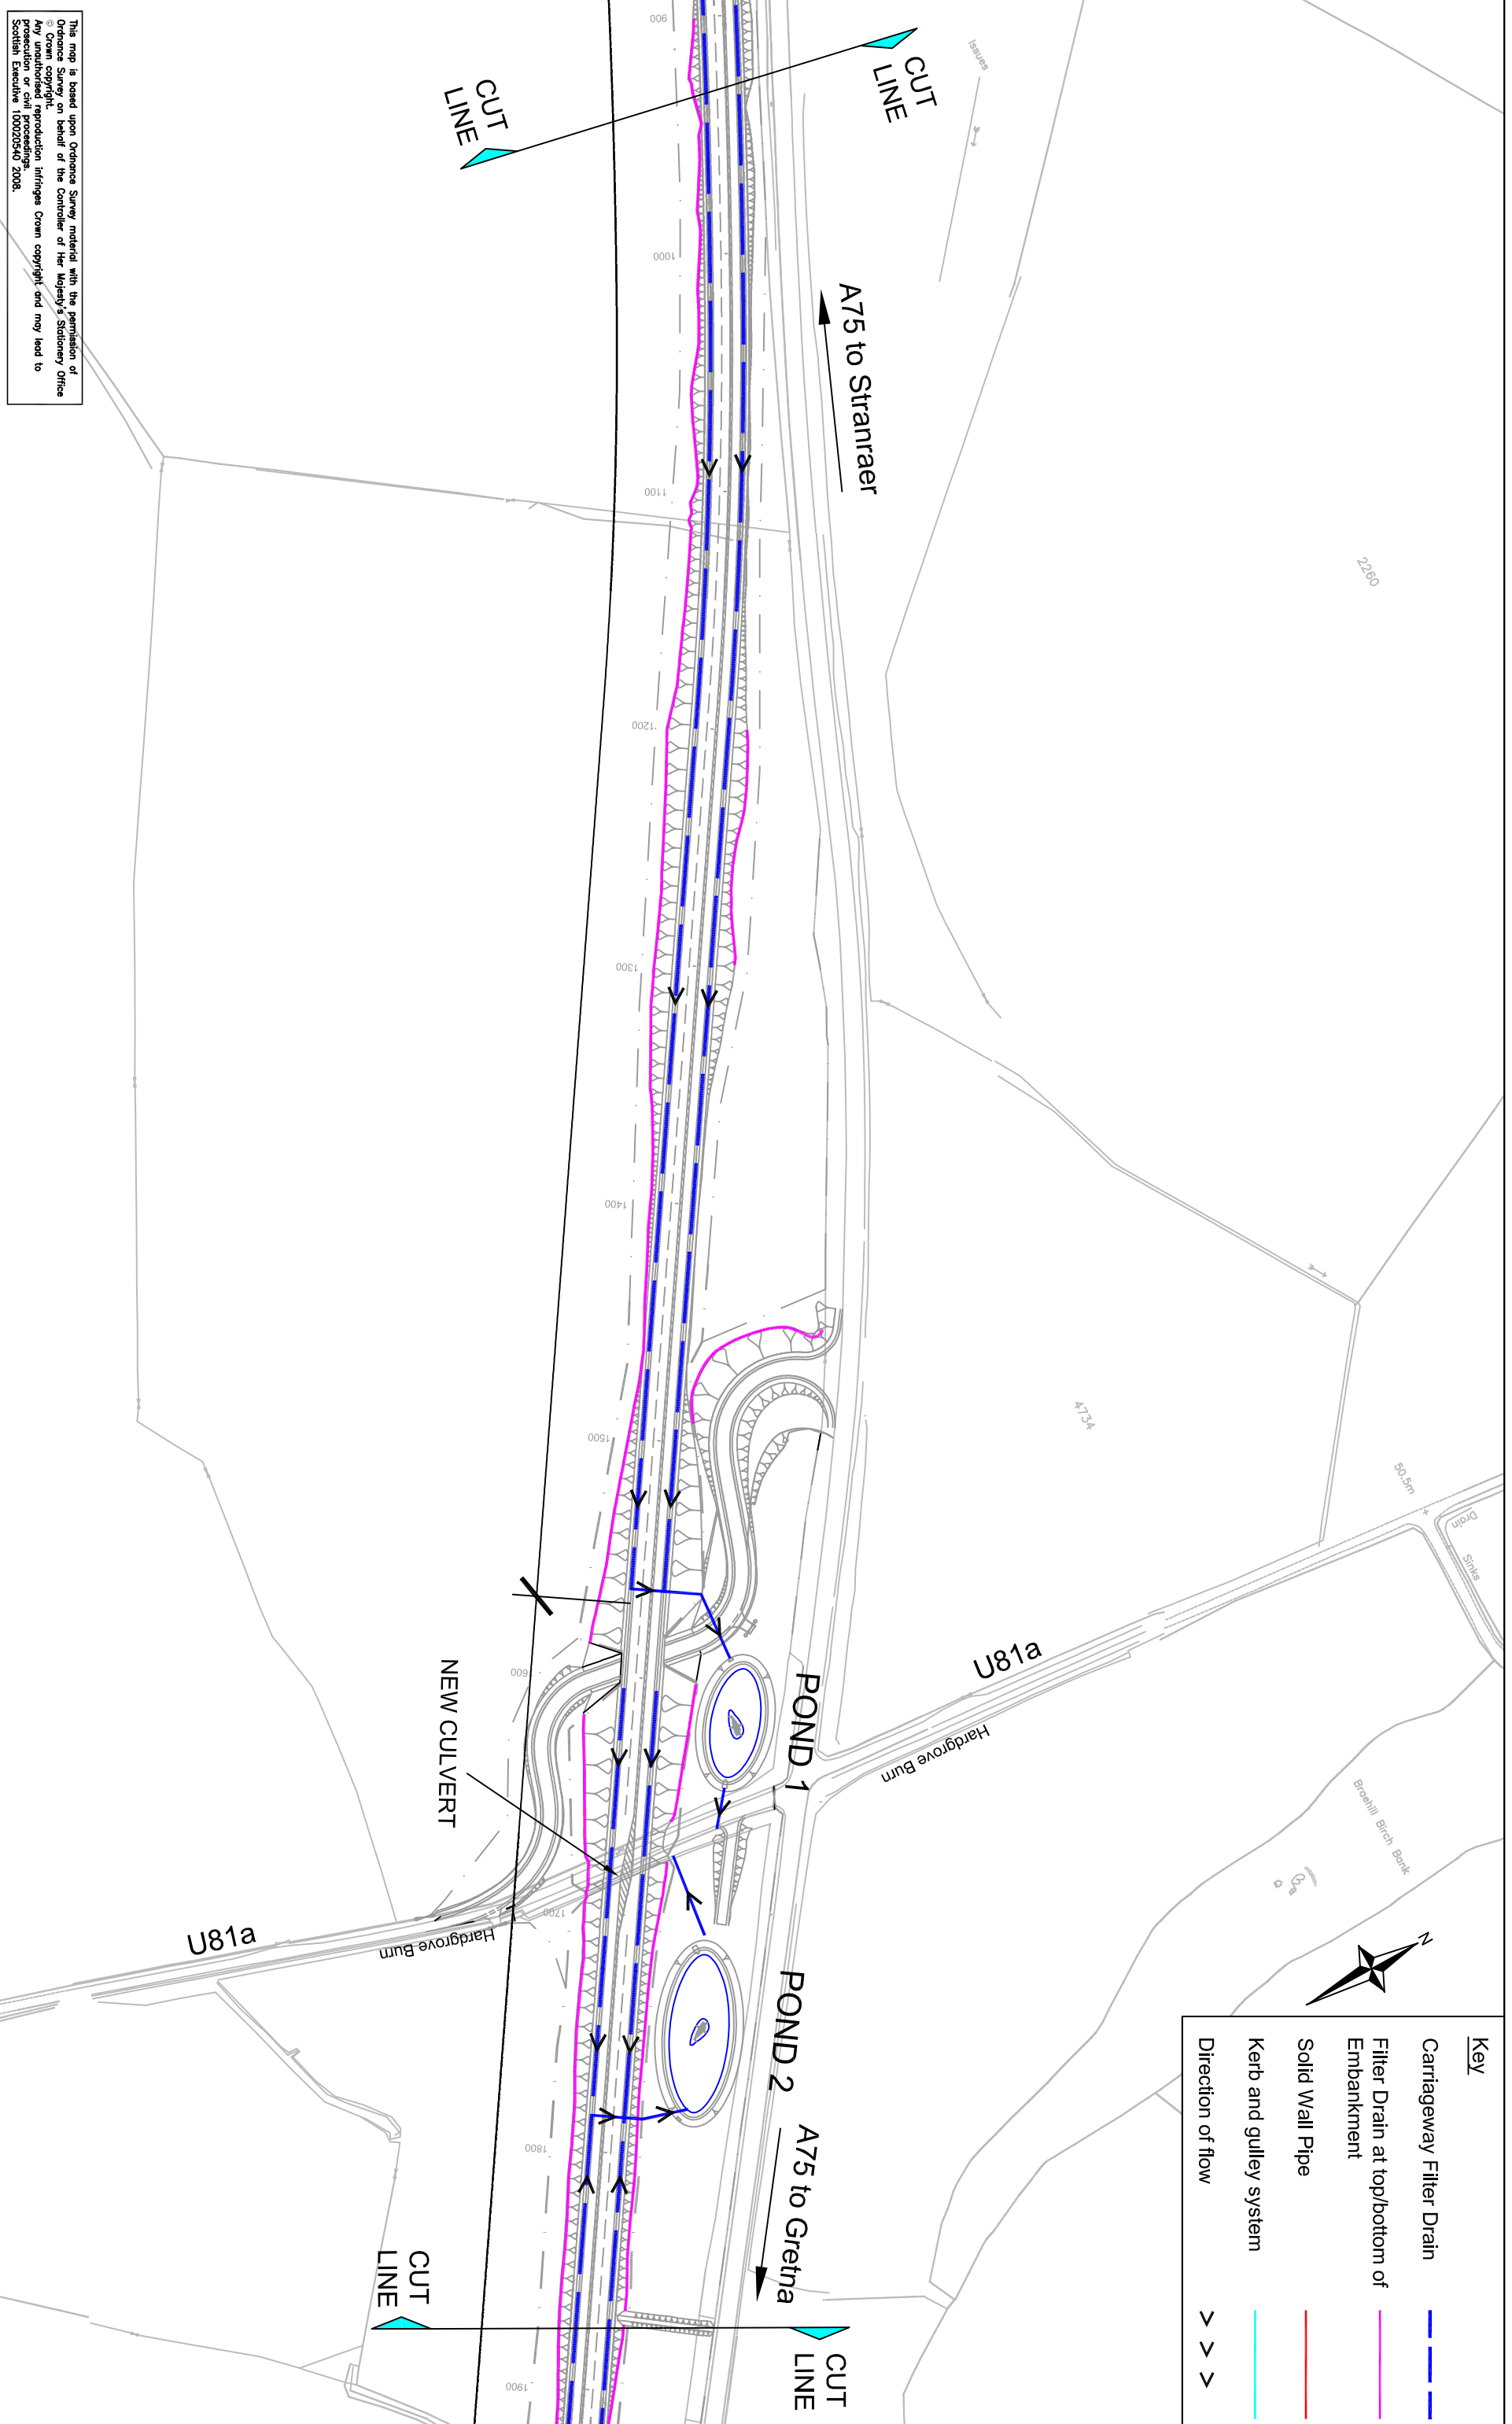

This map is based upon Ordnance Survey material with the permission of Ordnance Survey in respect of any Crown copyright and/or database right. Any unauthorised reproduction infringes Crown copyright and may lead to prosecution or civil proceedings. Scottish Executive 100020540 2008.

CLIENT			PROJECT TITLE						DRAWING ORIGINATOR				ENGINEER				DRAWING TITLE	
TRANSPORT SCOTLAND			<b>A75 TRUNK ROAD IMPROVEMENTS</b> HARDGROVE TO KINMOUNT						<b>MOUCHEL DUNDEE</b>				<b>mouchel</b> IN ASSOCIATION WITH <b>SIAS</b>				Environmental Impact Assessment Specimen Drainage Sheet 2 of 4	
REV	REVISIONS		BY	CHKD	APPD	DATE	DESIGN BY:	DATE:	CHECKED BY:	DATE:	DRAWN BY:	DATE:	APPROVED BY:	DATE:	SCALE (MM:M)	DRAWING NO	REV	
							M. Gardiner	January 2006	D. Fraser	Sept. 2006	W. Hayes	June 2006	S. Byer	Sept 2006	1:2500	Figure 4.2		
AMENDMENTS			DRAFT		<input checked="" type="checkbox"/> PRELIMINARY		TENDER		CONTRACT									