


This map is based on Ordnance Survey material with the permission of Ordnance Survey on behalf of Her Majesty's Stationary Office (c) Crown copyright. Unauthorised reproduction infringes Crown Copyright and may lead to prosecution or civil proceedings. Scottish Executive 100020540 2007

Figure 11.2

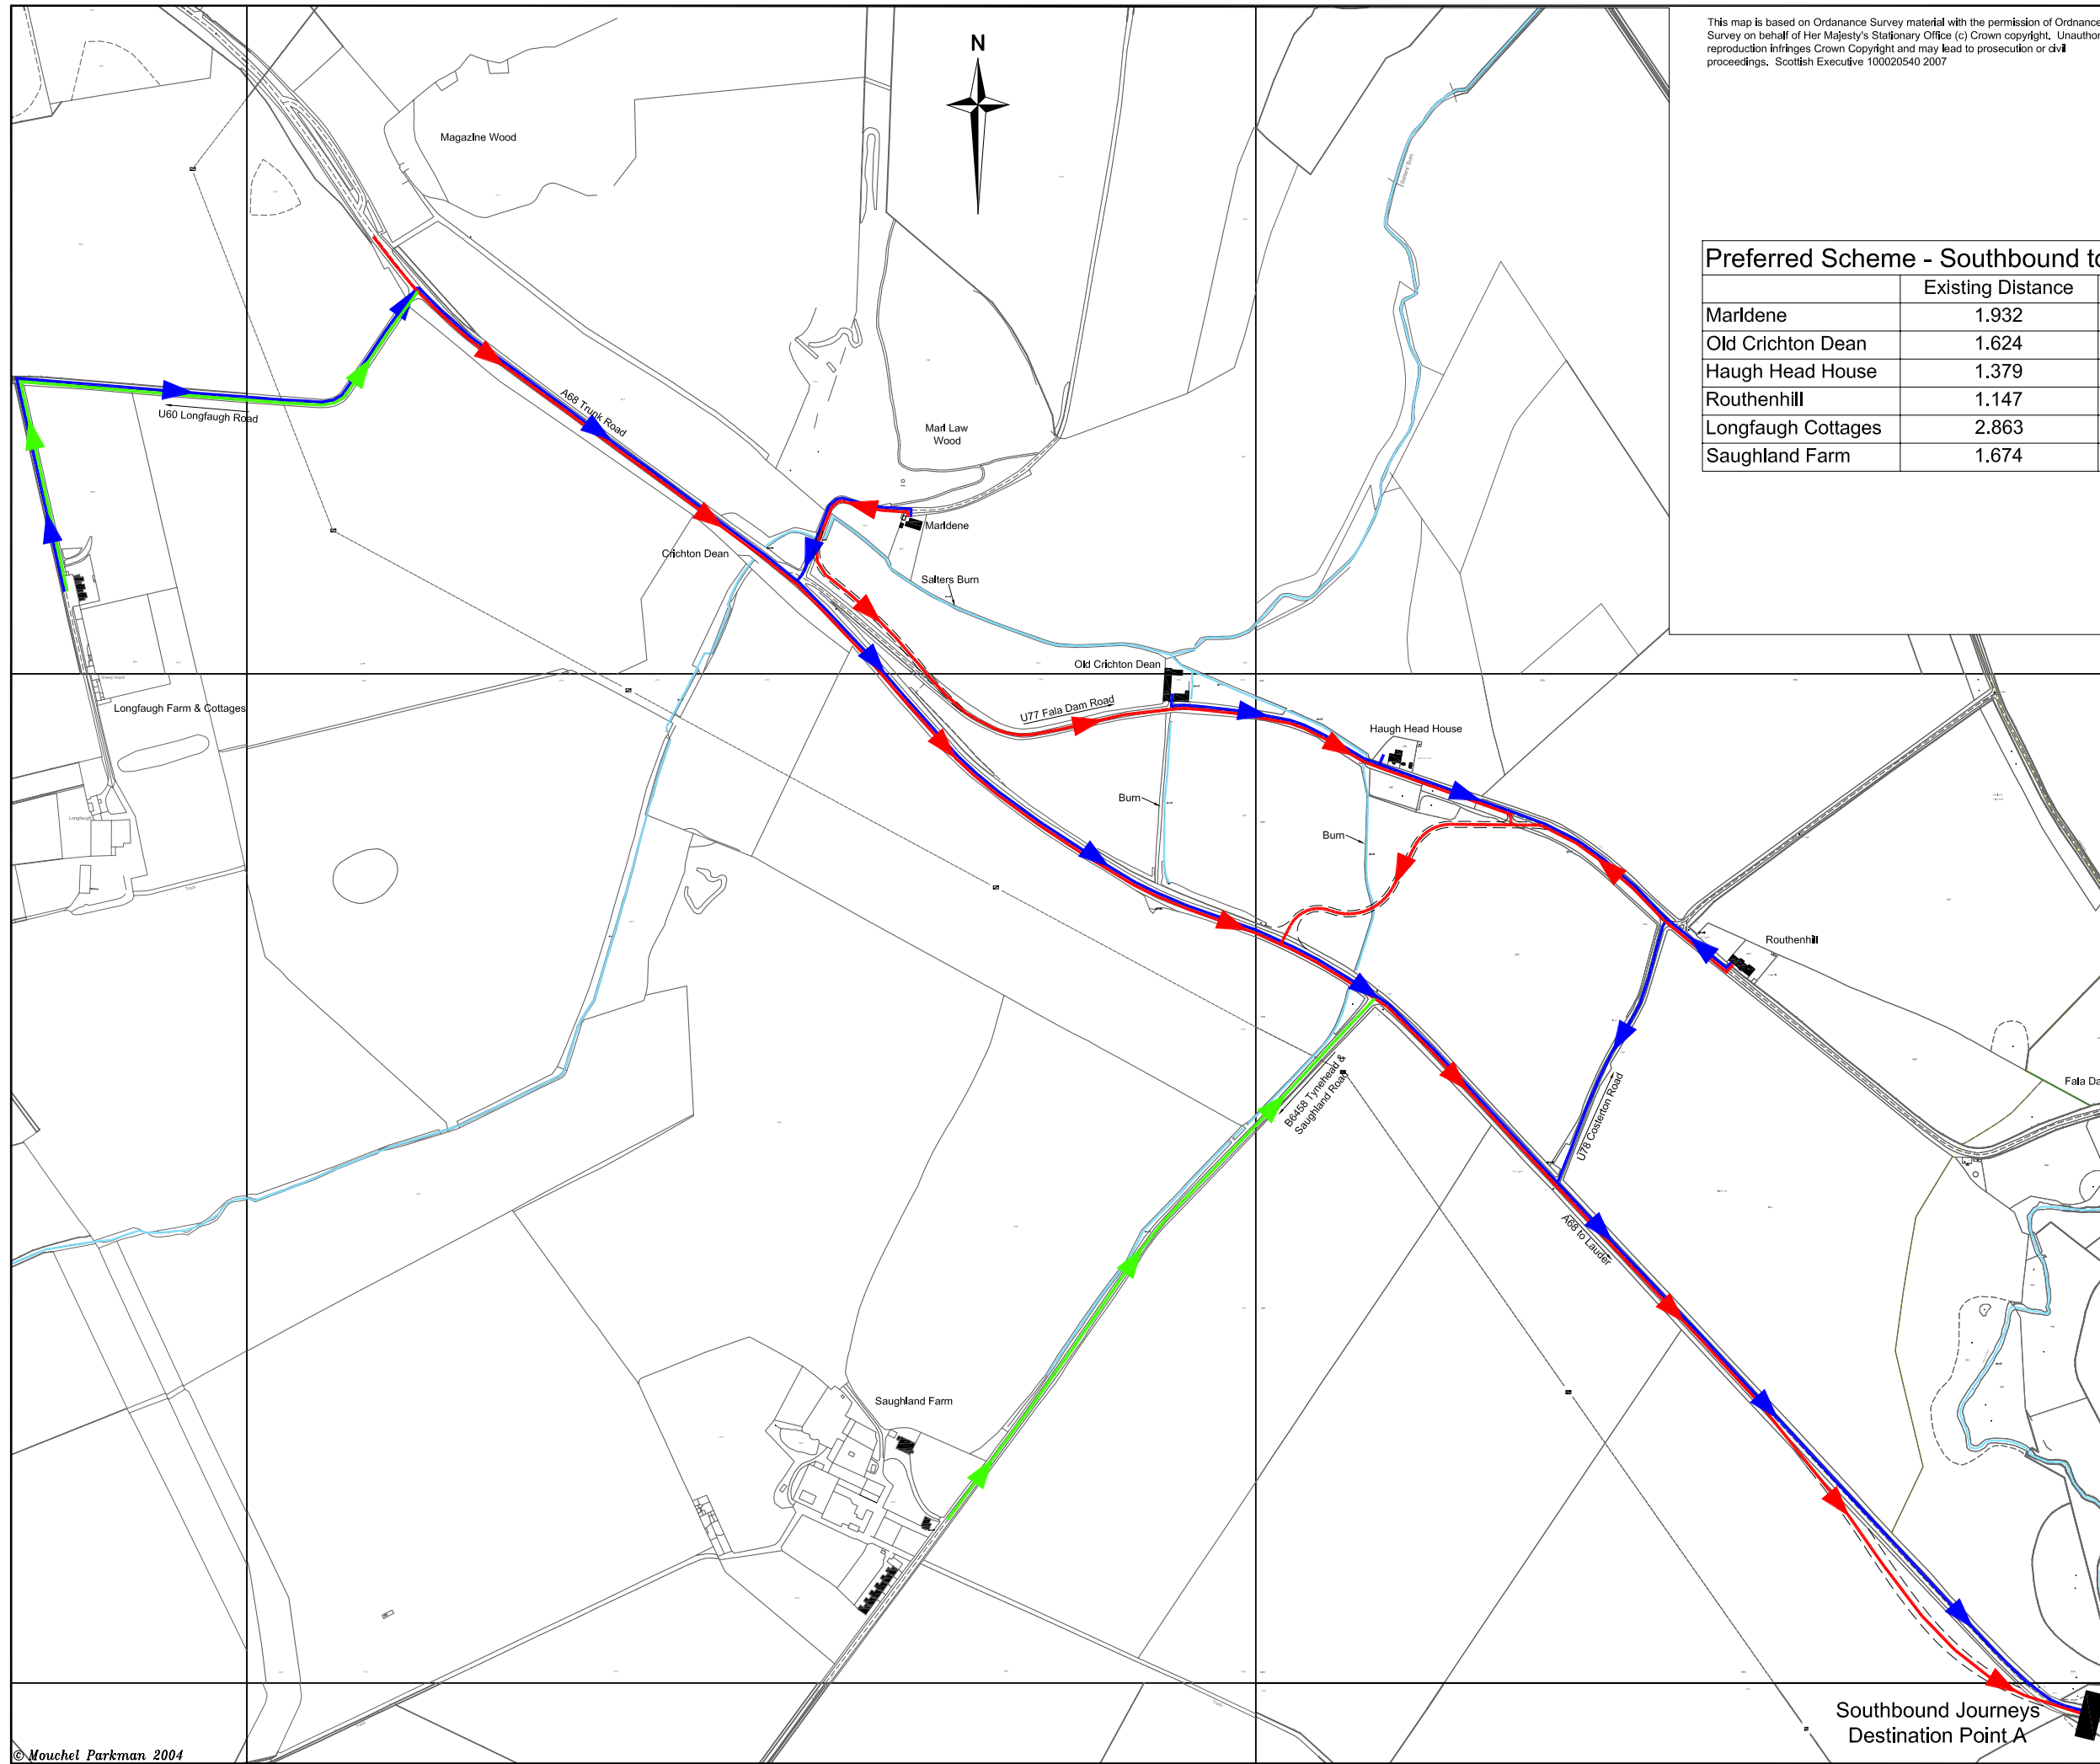

Preferred Scheme - Southbound to Destination Point A			
	Existing Distance	Proposed Distance	Difference
Marldene	1.932	2.411	+0.479
Old Crichton Dean	1.624	1.817	+0.193
Haugh Head House	1.379	1.582	+0.203
Routhenhill	1.147	1.730	+0.583
Longfagh Cottages	2.863	2.863	no change
Saughland Farm	1.674	1.674	no change

all distances in kilometres

Legend

- Existing Route
- Proposed Route
- No Change

REV	REVISIONS	BY	CHKD	APPD	DATE
B	Mainline/Side Roads Amended	AS			25/08/06
A	Colour of burn amended	RM	PF	PF	10/08/06

AMENDMENTS

CLIENT




An agency of  SCOTTISH EXECUTIVE

ENGINEER



IN ASSOCIATION WITH
 ABERDEENSHIRE COUNCIL, DUMFRIES & GALLOWAY COUNCIL,
 SCOTTISH BORDERS COUNCIL, SIAS AND YOUNG ASSOCIATES

DRAWING ORIGINATOR

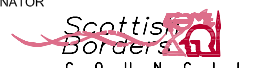

PROJECT TITLE

A68 Pathhead to Tynehead Junction Improvement Scheme

DRAWING TITLE

Preferred Scheme - Distance changes to Local Road Network Southbound Journeys

SCALE: N.T.S.

DESIGN BY:	P Frankland	CHECKED BY:	
DATE:	14/05/04	DATE:	
DRAWN BY:	P Grigor	APPROVED BY:	
DATE:	14/07/05	DATE:	

Southbound Journeys Destination Point A

<input checked="" type="checkbox"/> DRAFT	<input type="checkbox"/> PRELIMINARY	<input type="checkbox"/> TENDER	<input type="checkbox"/> CONTRACT
PROJECT NUMBER	DRAWING NUMBER	REV	
DS03.115	Figure 11.2		B