


# Figure 11.4

This map is based on Ordnance Survey material with the permission of Ordnance Survey on behalf of Her Majesty's Stationary Office (c) Crown copyright. Unauthorised reproduction infringes Crown Copyright and may lead to prosecution or civil proceedings. Scottish Executive 100020540 2007

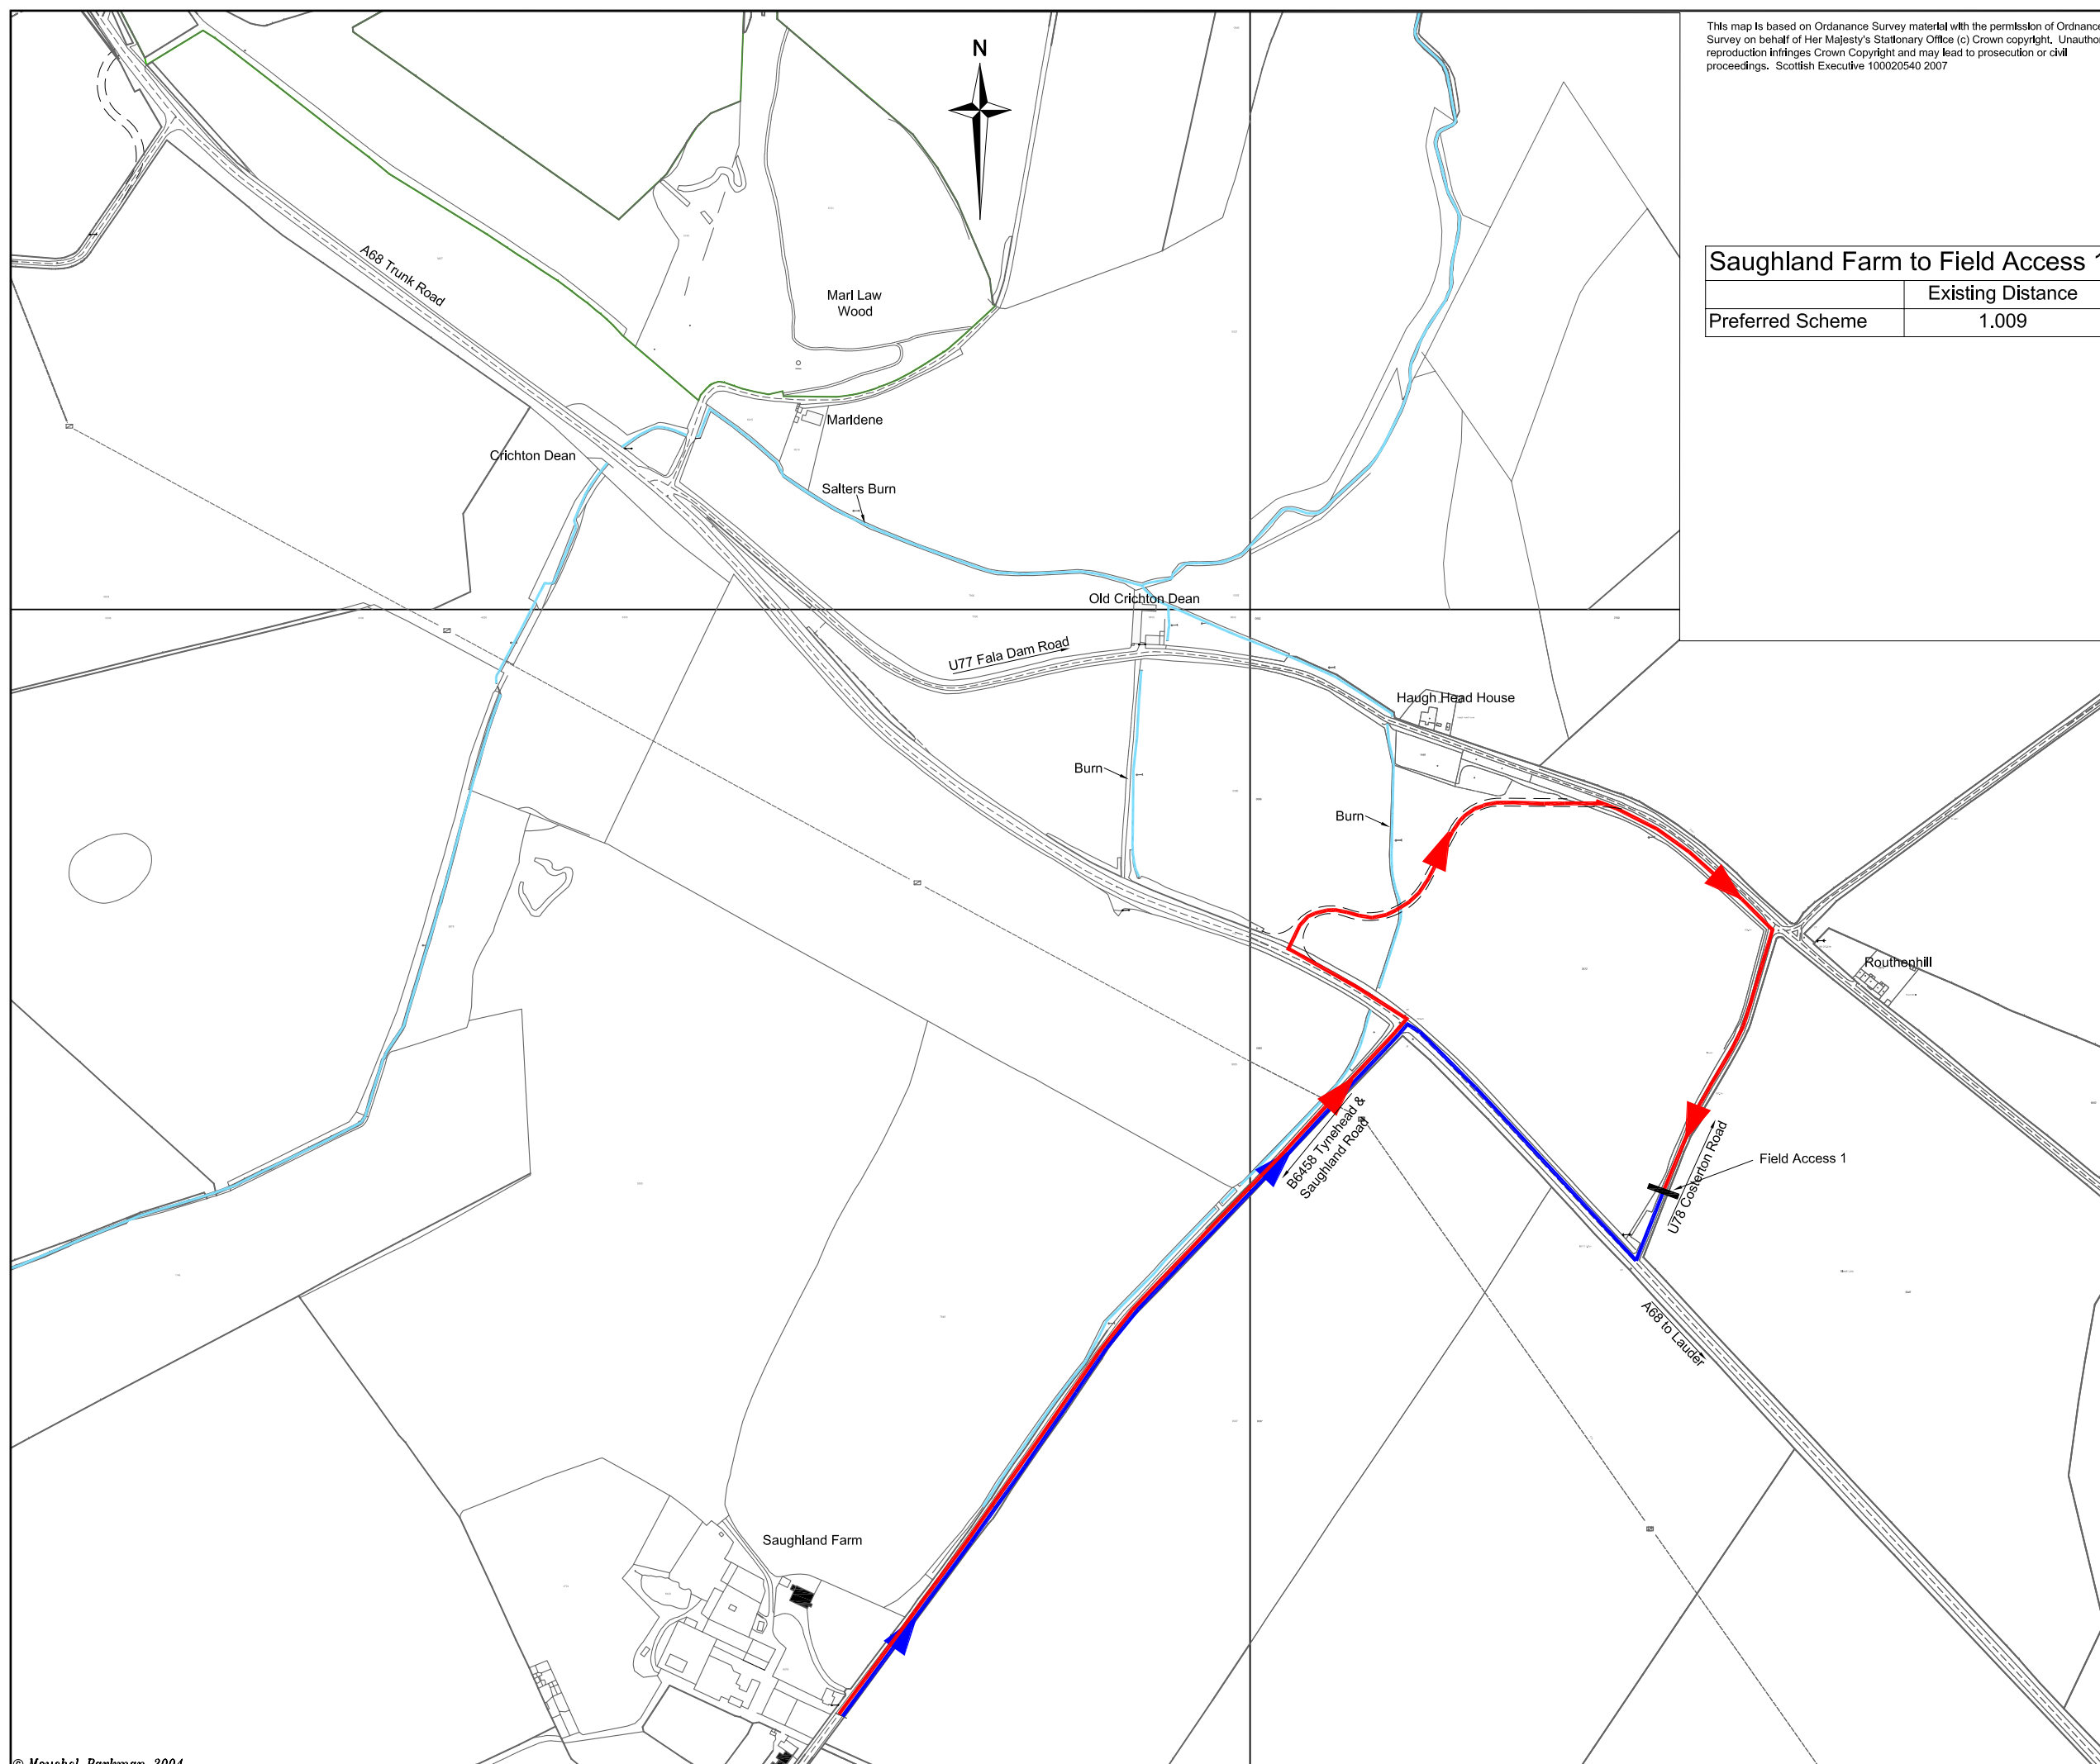

Saughland Farm to Field Access 1			
	Existing Distance	Proposed Distance	Difference
Preferred Scheme	1.009	1.432	0.423

all distances in kilometres

**Legend**

Existing Route

Preferred Scheme

REV	REVISIONS	BY	CHKD	APPD	DATE	
B	Side Road Amended		RM	PF	PF	09/06
A	Stopped up field access removed & other amendments made		RM	PF	PF	11/08/06

AMENDMENTS

CLIENT

An agency of SCOTTISH EXECUTIVE

ENGINEER

**mouchelparkman**

IN ASSOCIATION WITH

ABERDEENSHIRE COUNCIL, DUMFRIES & GALLOWAY COUNCIL,  
SCOTTISH BORDERS COUNCIL, SIAS AND YOUNG ASSOCIATES

DRAWING ORIGINATOR

PROJECT TITLE

**A68 Pathhead to Tynehead Junction Improvement Scheme**

DRAWING TITLE

**Saughland Farm - Distance changes to Local Road Network**

SCALE: N.T.S.

DESIGN BY:	P Frankland	CHECKED BY:	
DATE:	14/05/04	DATE:	
DRAWN BY:	P Grigor	APPROVED BY:	
DATE:	14/11/05	DATE:	

<input checked="" type="checkbox"/> DRAFT	<input type="checkbox"/> PRELIMINARY	<input type="checkbox"/> TENDER	<input type="checkbox"/> CONTRACT
PROJECT NUMBER	DRAWING NUMBER	REV	
DS03.115	Figure 11.4	B	