




Notes

- Existing culvert is a 600mmØ concrete pipe.
- Proposed culvert to be concrete Box with provision for otters.
- Box culvert to be positioned below the ditch bed to allow natural gravel bed to be reinstated.

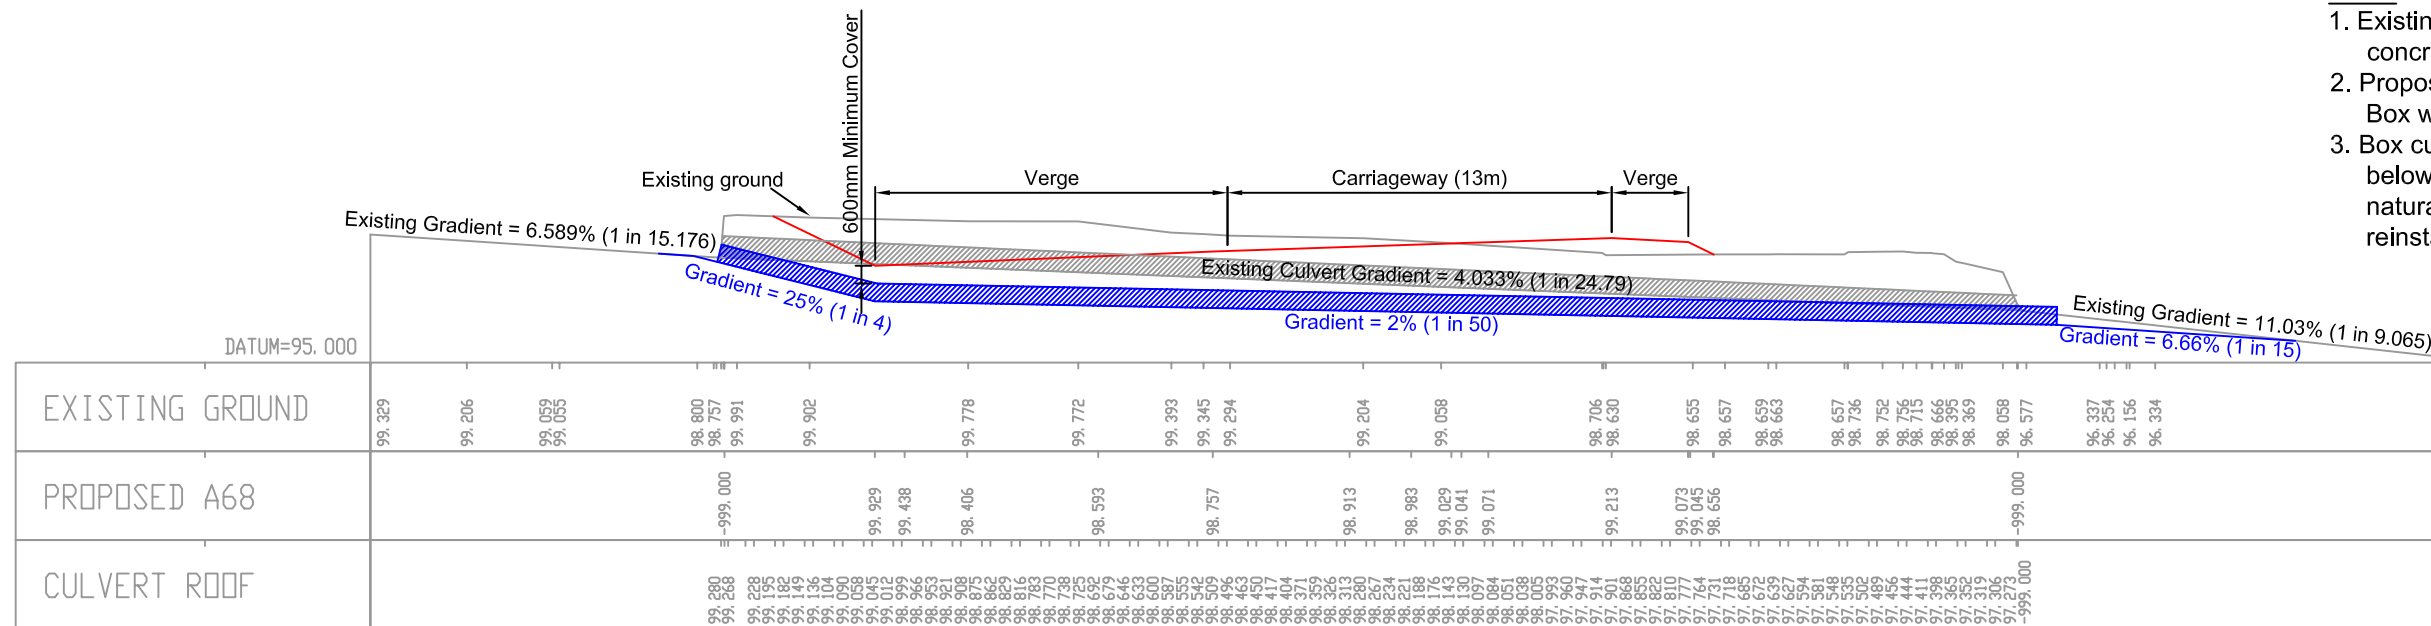

Long Section through Proposed Culvert
Scale 1 to 125

Figure 13.3

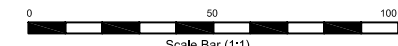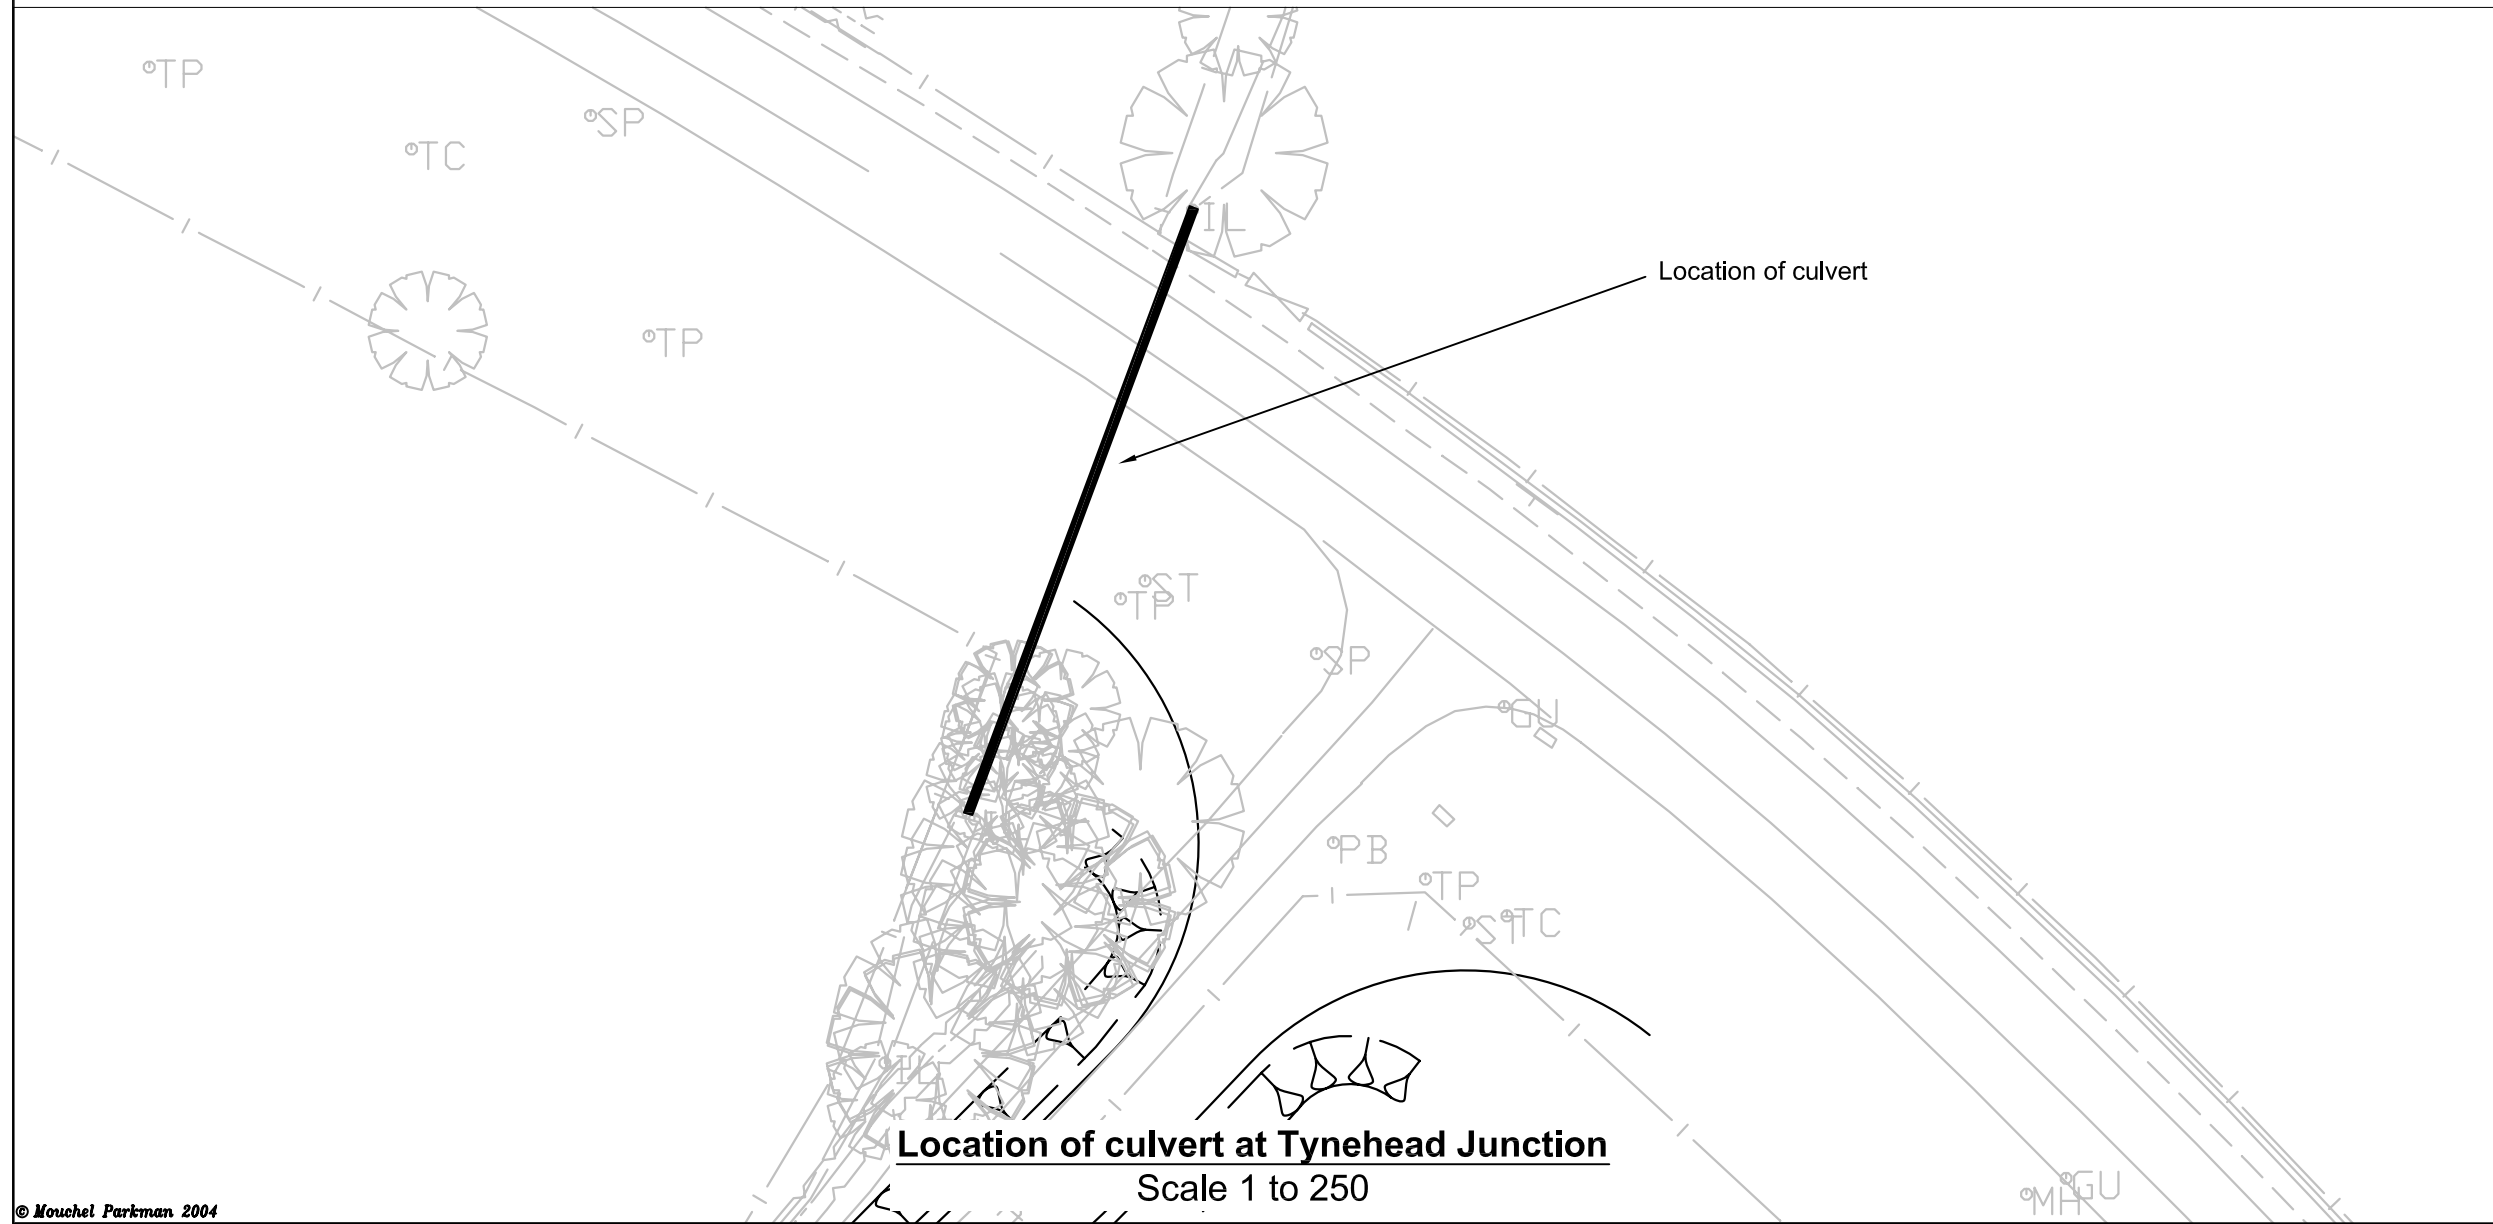

REV	REVISIONS	BY	CHKD	APPD	DATE
A					
AMENDMENTS					
CLIENT					
An agency of SCOTTISH EXECUTIVE					
ENGINEER					
IN ASSOCIATION WITH ABERDEENSHIRE COUNCIL, DUMFRIES & GALLOWAY COUNCIL, SCOTTISH BORDERS COUNCIL, SIAS AND YOUNG ASSOCIATES					
DRAWING ORIGINATOR					
PROJECT TITLE					
A68 Pathhead to Tynehead Junction Improvement Scheme					
DRAWING TITLE					
Proposed Culvert Realignment at Tynehead Junction					
SCALE: As Shown @ A1					
DESIGN BY:	R Thomson	CHECKED BY:	E Doyle		
DATE:	5/4/06	DATE:	6/4/06		
DRAWN BY:	R Thomson	APPROVED BY:			
DATE:	6/4/06	DATE:			
<input checked="" type="checkbox"/>	DRAFT	<input type="checkbox"/>	PRELIMINARY	<input type="checkbox"/>	TENDER
<input type="checkbox"/>	CONTRACT				
PROJECT NUMBER	DS03.115	DRAWING NUMBER	110	REV	