


**FIG 14.10**

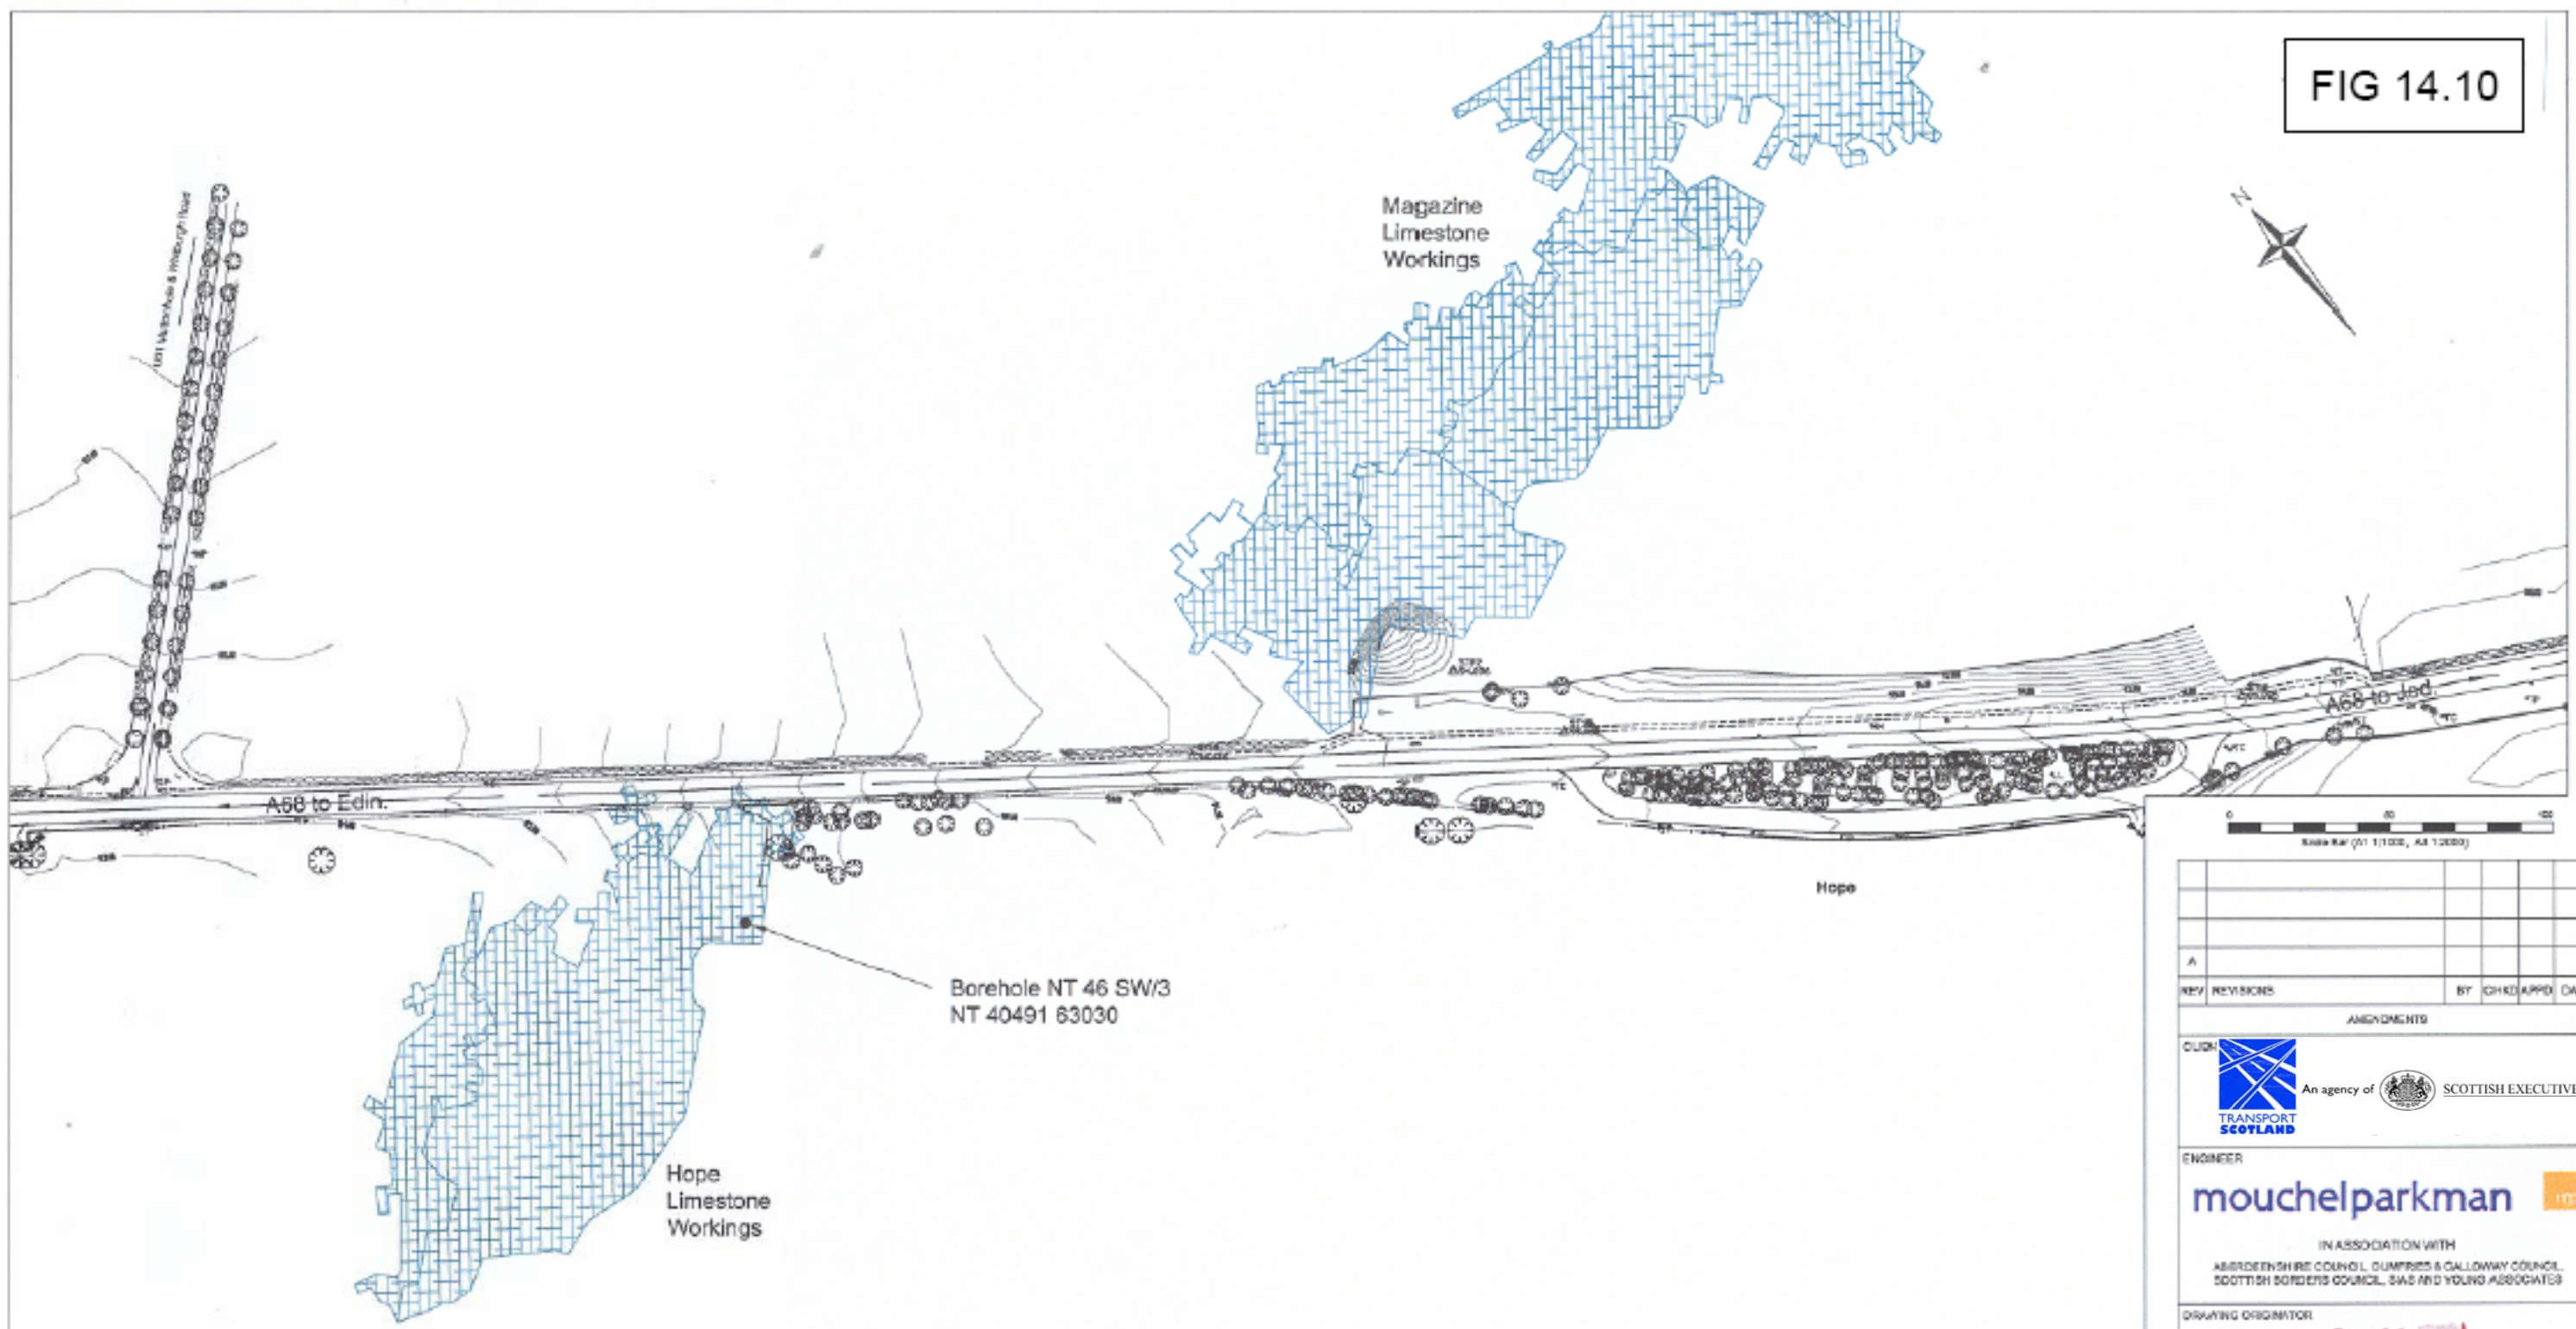

REV	REVISIONS	BY	CHKD	APPD	DATE
A					
AMENDMENTS					



**ENGINEER**  
**mouchelparkman** LTD  
 IN ASSOCIATION WITH  
 ABERDEENSHIRE COUNCIL, DUMFRIES & GALLOWAY COUNCIL,  
 SCOTTISH BORDERS COUNCIL, SAS AND YOUNG ASSOCIATES



**PROJECT TITLE**  
**A68 Pathhead to Tynehead Junction  
 Improvement Scheme**

**DRAWING TITLE**  
**Limestone Workings**

SCALE: A1 1:1000, A5 1:2000 Sheet 1

DESIGN BY:	P. F. ...	CHECKED BY:	
DATE:	March 2004	DATE:	
DRAWN BY:	K. K. ...	APPROVED BY:	
DATE:	March 2004	DATE:	

<input checked="" type="checkbox"/>	DRAFT	<input type="checkbox"/>	PRELIMINARY	<input type="checkbox"/>	TENDER	<input type="checkbox"/>	CONTRACT
PROJECT NUMBER	DS03.115	DRAWING NUMBER	25	REV			

**DISCLAIMER**  
 This drawing has been prepared using information transposed from Historic Lime Workings Maps. Transcribed plans were not abandonment plans and as such should not be taken to display the final extents of the workings. Information shown on this plan is indicative only.