


Figure 11.2

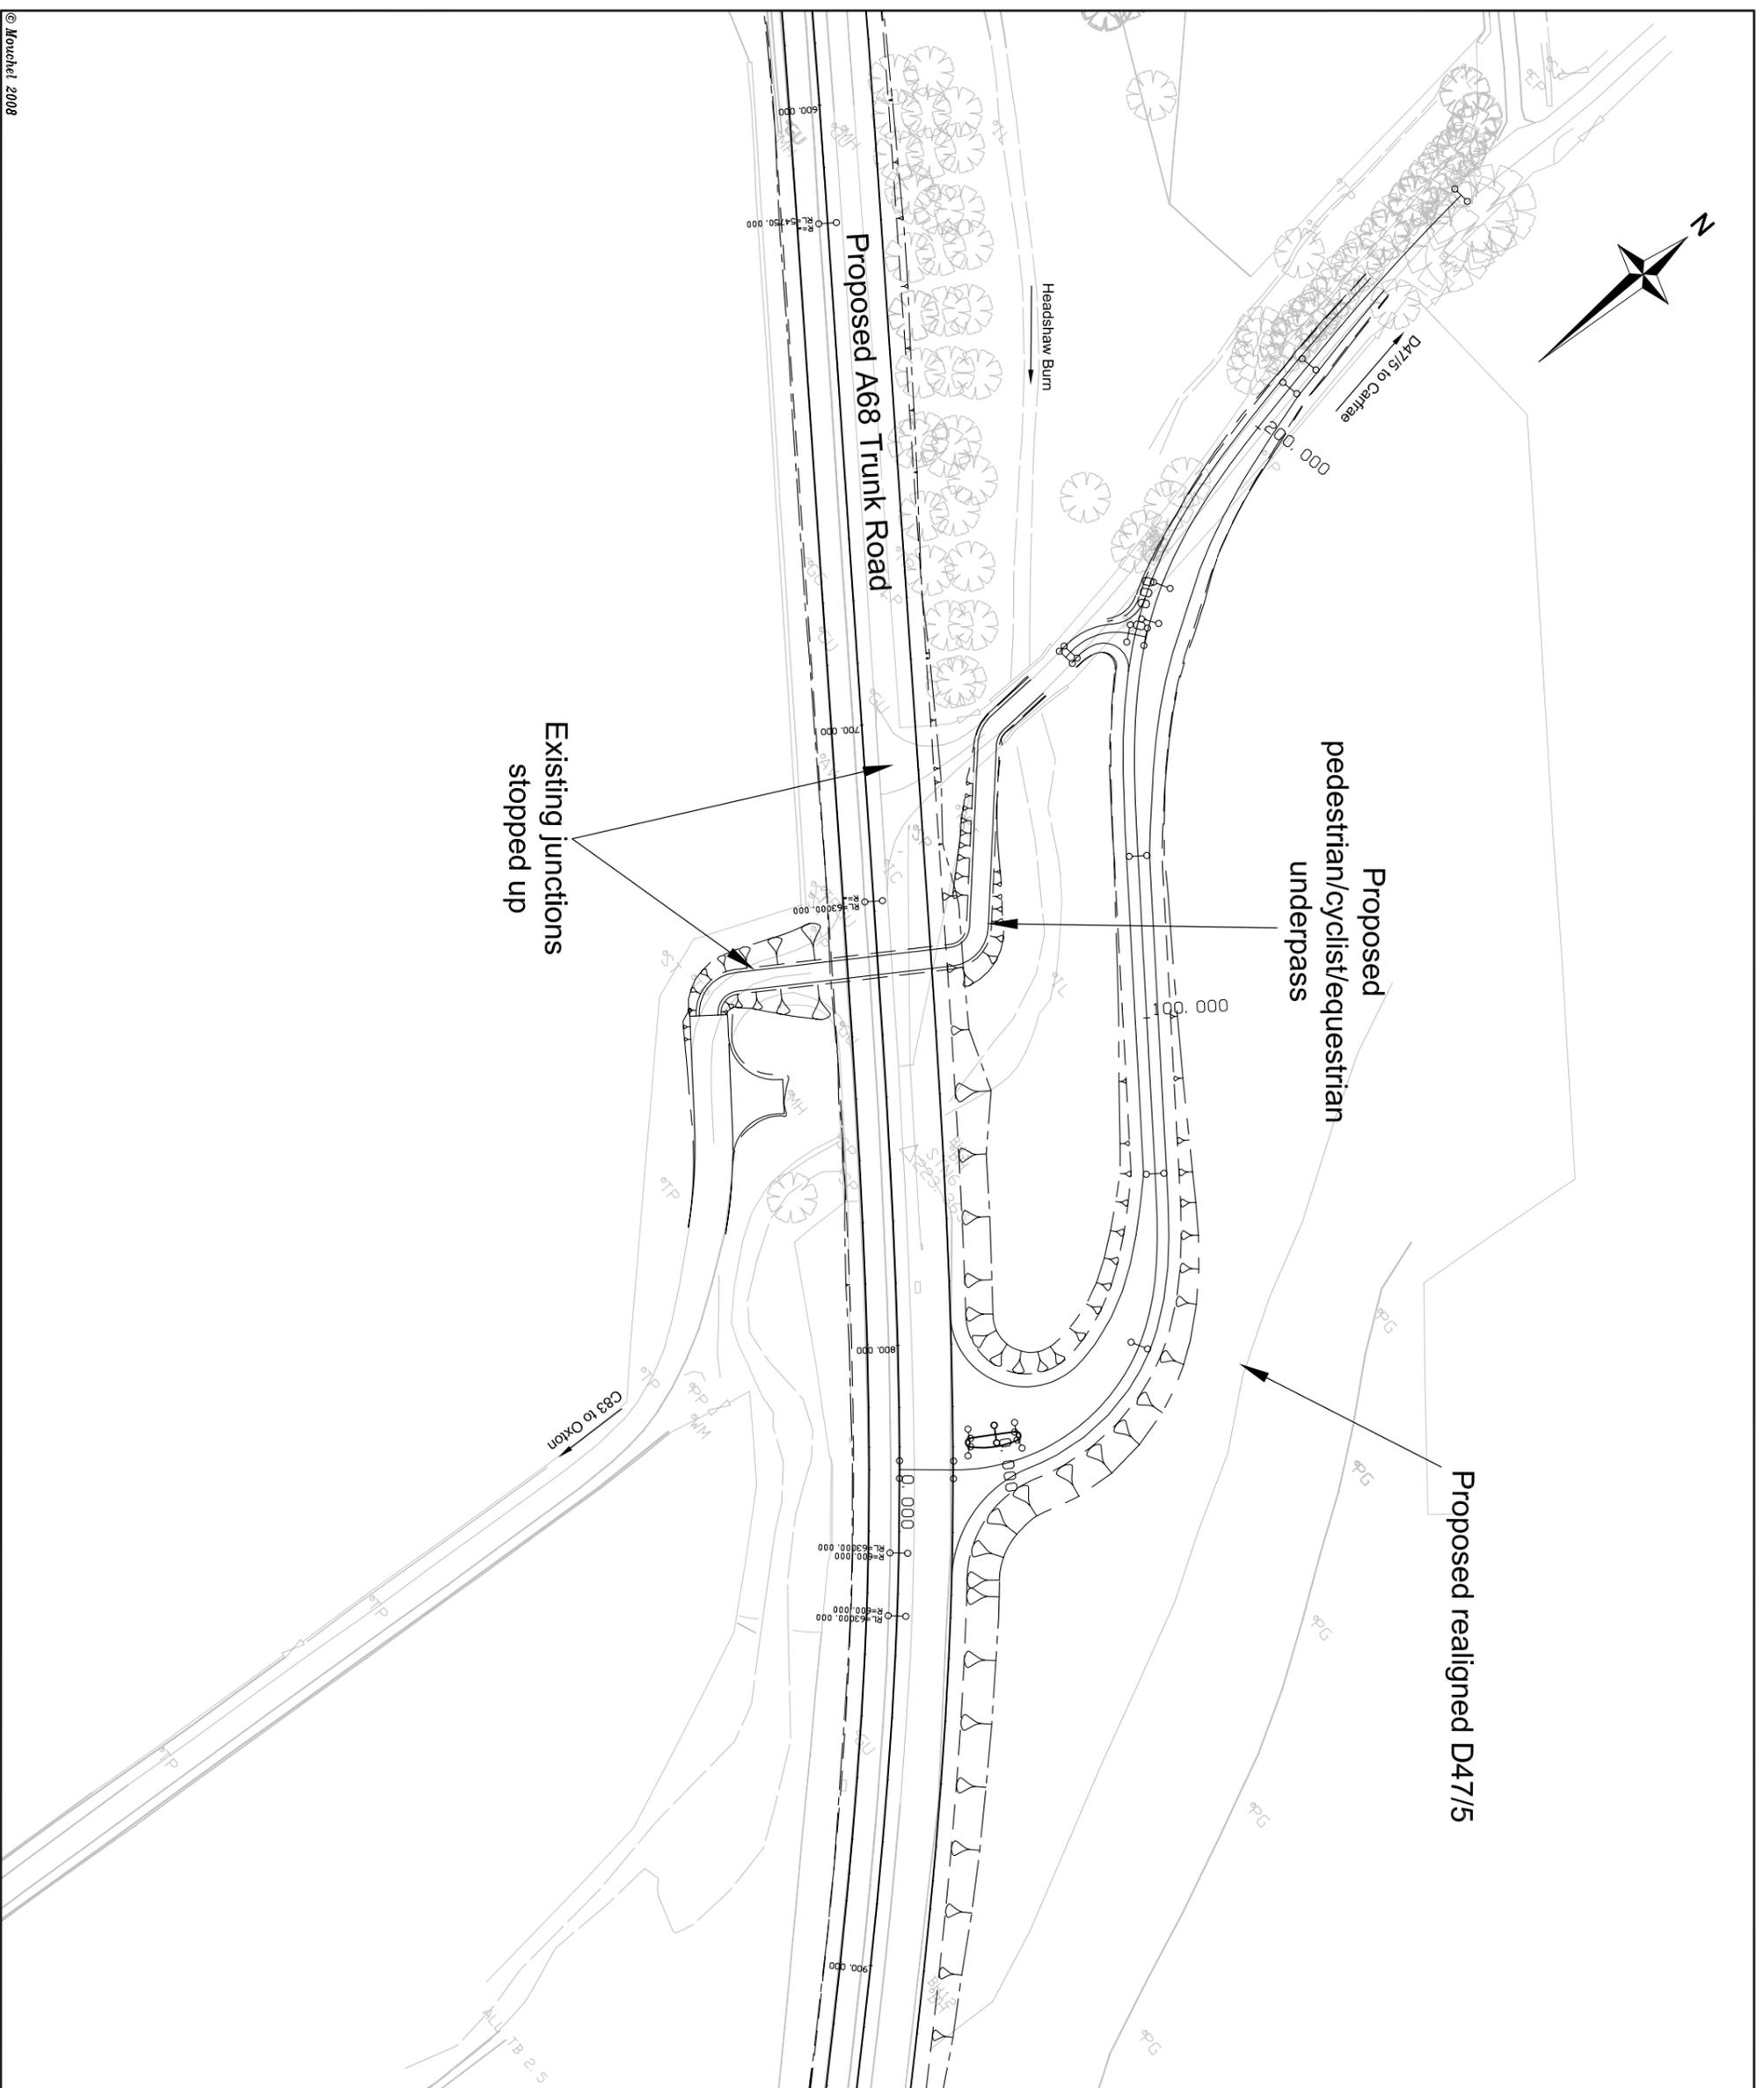

CLIENT 		AMENDMENTS <table border="1"> <thead> <tr> <th>REV</th> <th>REVISIONS</th> <th>BY</th> <th>CHKD</th> <th>APPD</th> <th>DATE</th> </tr> </thead> <tbody> <tr> <td>C</td> <td>Logos Amended</td> <td>KJ</td> <td>DM</td> <td>PF</td> <td>08/08</td> </tr> <tr> <td>B</td> <td>Road Widened by 0.5m in Compliance with Draft Tech. Memo 4.2</td> <td>AS</td> <td>DM</td> <td>PF</td> <td>11/07</td> </tr> <tr> <td>A</td> <td>Design Amended & Geometry Removed for Clarity</td> <td>PG</td> <td>PF</td> <td>PF</td> <td>07/06</td> </tr> </tbody> </table>		REV	REVISIONS	BY	CHKD	APPD	DATE	C	Logos Amended	KJ	DM	PF	08/08	B	Road Widened by 0.5m in Compliance with Draft Tech. Memo 4.2	AS	DM	PF	11/07	A	Design Amended & Geometry Removed for Clarity	PG	PF	PF	07/06
REV	REVISIONS	BY	CHKD	APPD	DATE																						
C	Logos Amended	KJ	DM	PF	08/08																						
B	Road Widened by 0.5m in Compliance with Draft Tech. Memo 4.2	AS	DM	PF	11/07																						
A	Design Amended & Geometry Removed for Clarity	PG	PF	PF	07/06																						
ENGINEER 		DRAWING ORIGINATOR 																									
PROJECT TITLE Soutra South to Oxton Improvement Scheme																											
DRAWING TITLE Proposed D47-5 Side Road And Pedestrian Underpass																											
SCALE: A1: 1:500 A3: 1:1000																											
DESIGN BY:	P Frankland	CHECKED BY:	D Murphy																								
DATE:	03/06	DATE:	03/06																								
DRAWN BY:	S Peifers	APPROVED BY:	P Frankland																								
DATE:	03/06	DATE:	03/06																								
<input checked="" type="checkbox"/> DRAFT	<input type="checkbox"/> PRELIMINARY	<input type="checkbox"/> TENDER	<input type="checkbox"/> CONTRACT																								
PROJECT NUMBER	DS03.114	DRAWING NUMBER	118																								
			REV C																								