
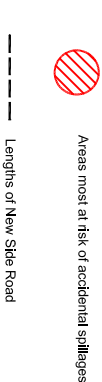
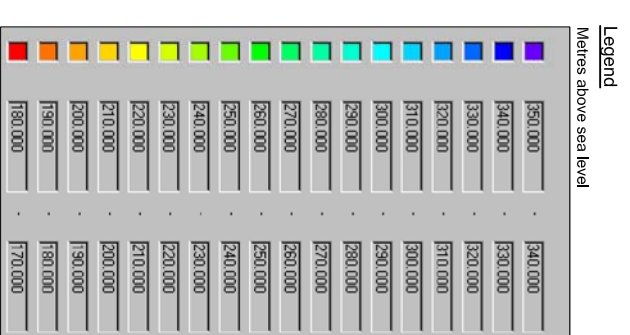


Figure 13.1

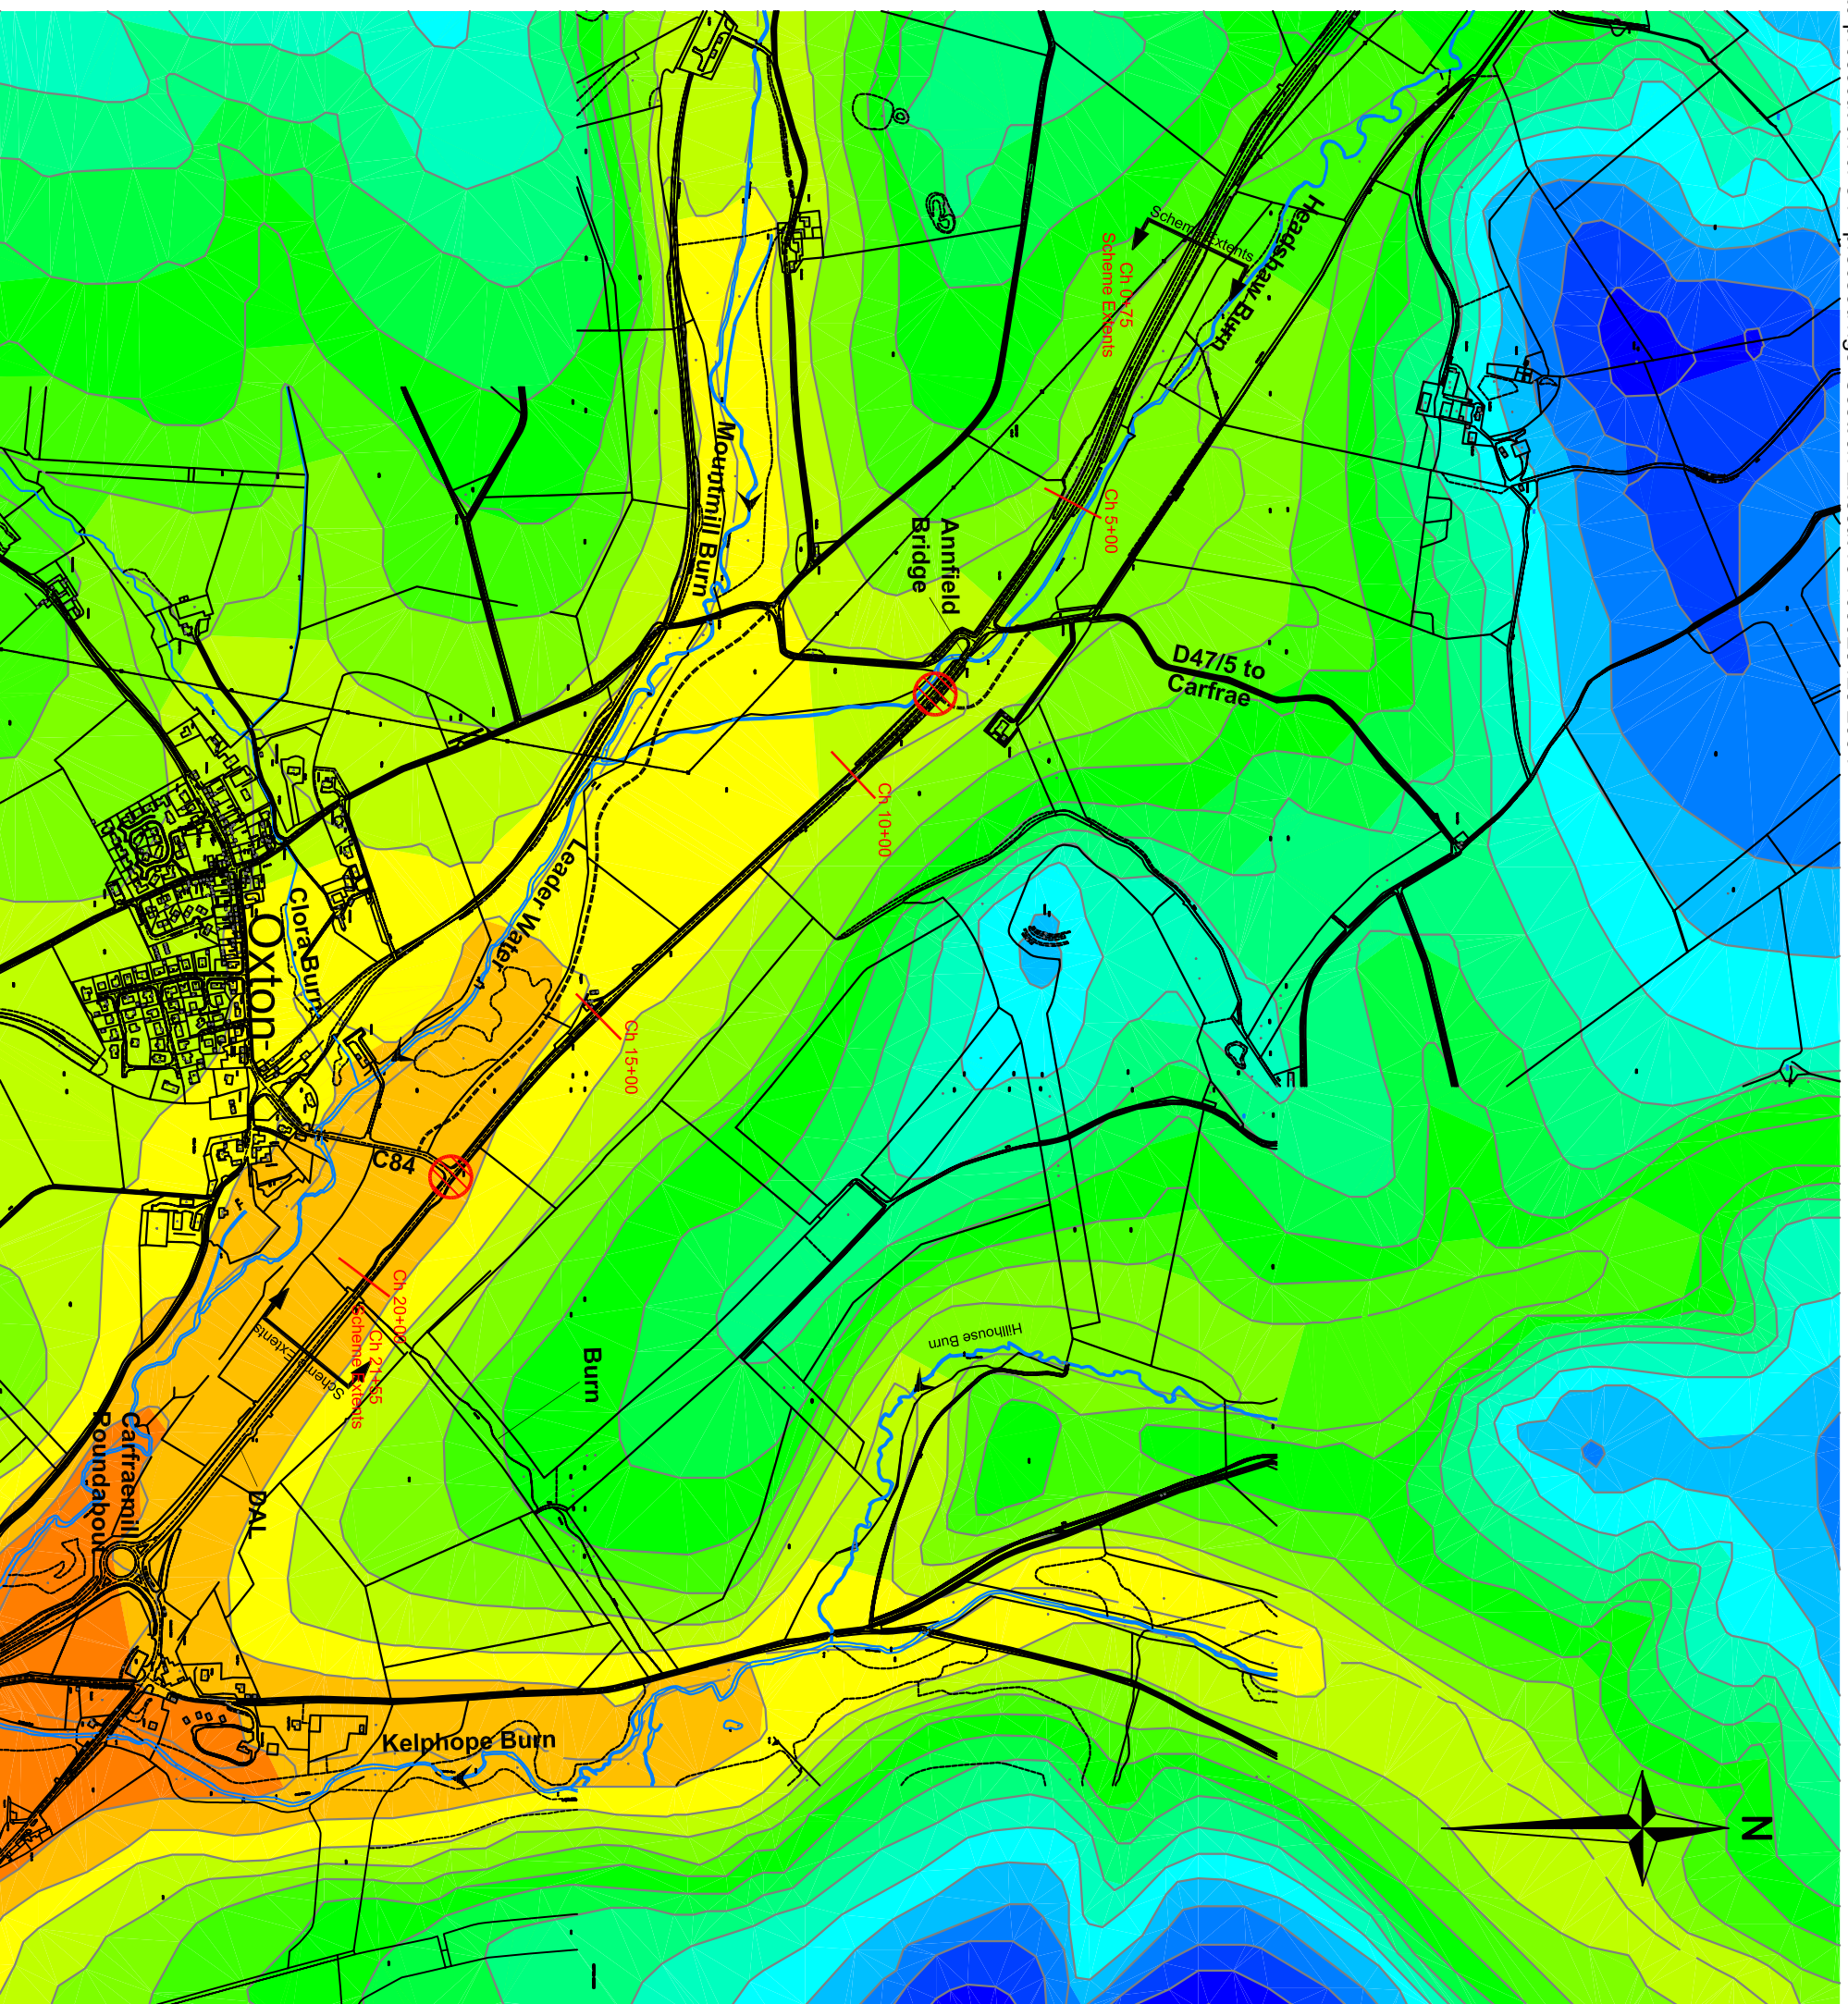

REV	REVISIONS	BY	CHKD/APPD	DATE	
D	New Side Road Added	MP	DM	PF	11/07
C	Scheme Extents Amended	SP	DM	PF	06/06
B	Drawing Revised for Stage 3	ED	PF	PF	03/06
A	Drawing amended for Stage 2	AT	AS	DG	10/04

AMENDMENTS	
CLIENT	
ENGINEER	

DRAWING ORIGINATOR	
PROJECT TITLE	A68 Soutra South to Oxtou Improvement Scheme

DRAWING TITLE	Drainage Relief Plan
---------------	----------------------

SCALE:	1:5000 (A1)		
DESIGN BY:	G Luing	CHECKED BY:	A Sindair
DATE:	07/04/04	DATE:	07/04/04
DRAWN BY:	A Tunah	APPROVED BY:	WDC Green
DATE:	07/04/04	DATE:	07/04/04
<input checked="" type="checkbox"/> DRAFT	<input type="checkbox"/> PRELIMINARY	<input type="checkbox"/> TENDER	<input type="checkbox"/> CONTRACT
PROJECT NUMBER	DS03.114	DRAWING NUMBER	11
		REV	D