


Figure 14.7

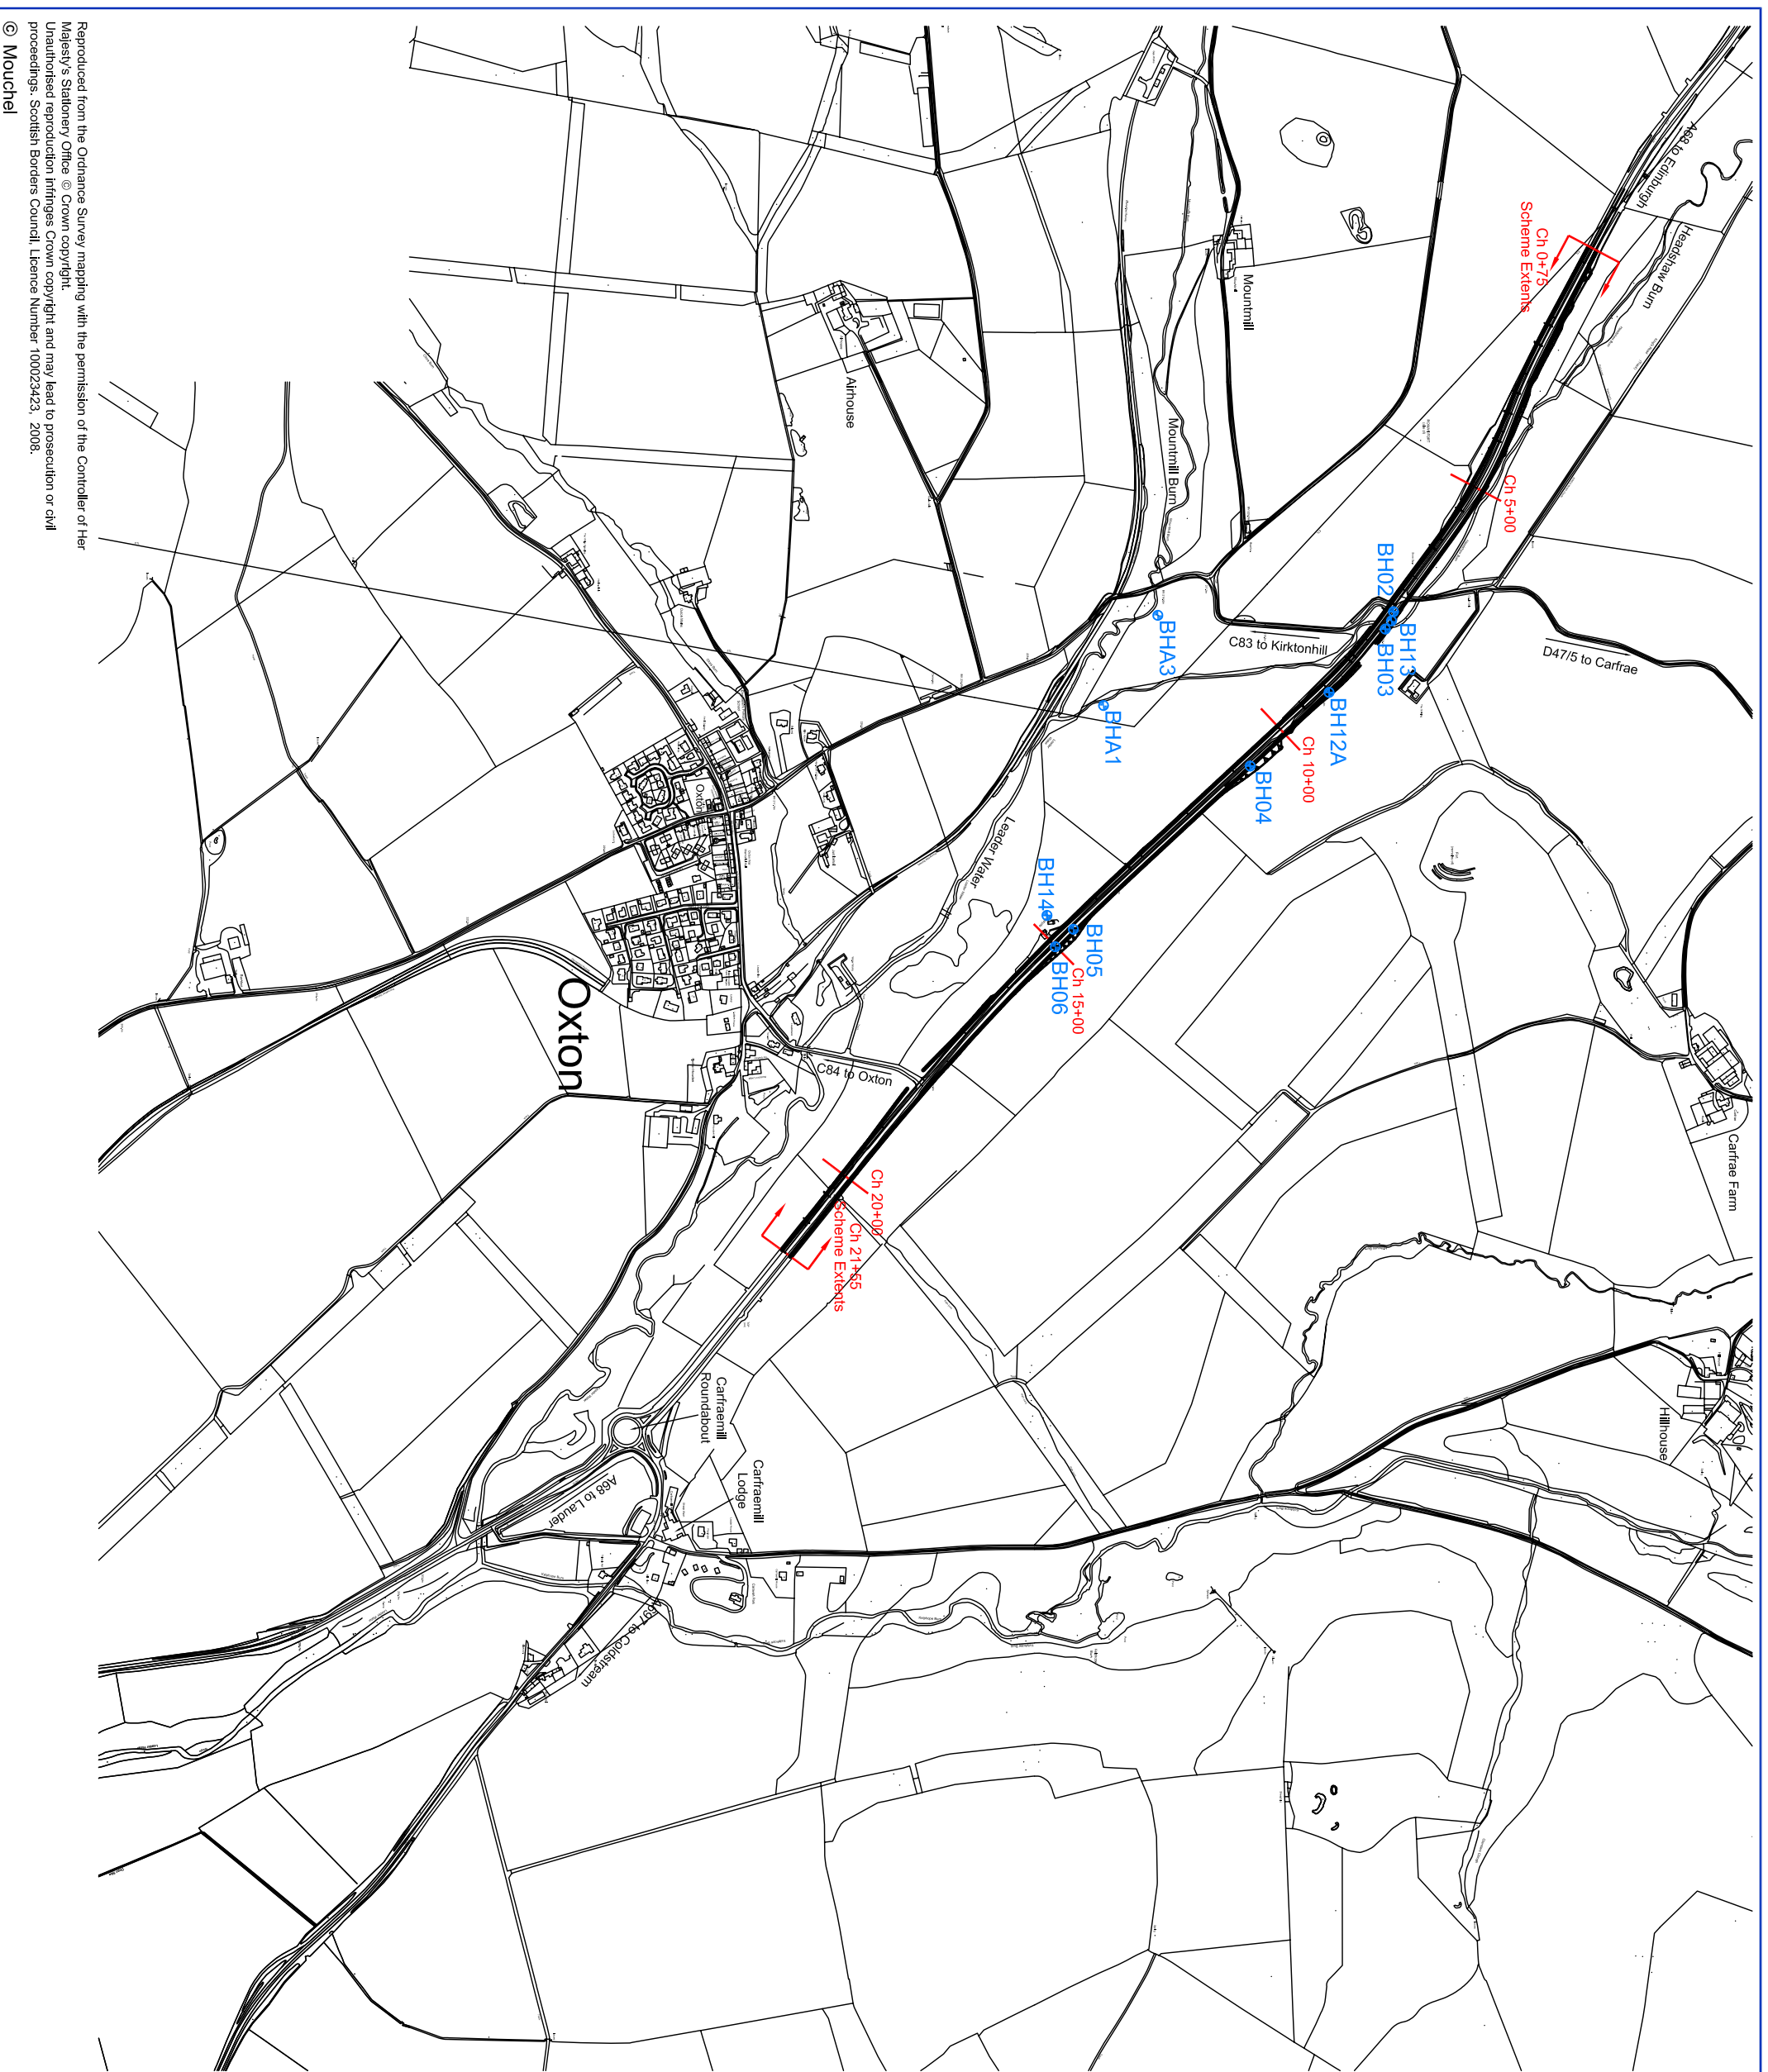

Key:



| REV | REVISIONS | BY | CHKD | APPD | DATE |
|-----|----------------------------|----|------|------|-------|
| B | Scheme Extents Amended | KJ | DM | DM | 09-08 |
| A | Additional Boreholes Added | AS | DM | DM | 12-07 |

AMENDMENTS

CLIENT



ENGINEER



DRAWING ORIGINATOR



PROJECT TITLE

A68 Soutra South to Oxtou
Improvement Scheme

DRAWING TITLE

Geotechnical Investigation
Standpipe Locations

SCALE:

| | | | |
|------------|-----------|--------------|--|
| DESIGN BY: | E Doyle | CHECKED BY: | |
| DATE: | 03/06 | DATE: | |
| DRAWN BY: | S Peffers | APPROVED BY: | |
| DATE: | 03/06 | DATE: | |

| PROJECT NUMBER | PRELIMINARY | DRAWING NUMBER | TENDER | CONTRACT | REV |
|----------------|-------------------------------------|----------------|--------|----------|-----|
| DS03.114 | <input checked="" type="checkbox"/> | 15 | | | B |