

Legend

Topography

- Earthworks

Hydrology

- River / Stream / Lochs
- SEPA Flood Mapping (1:200 year)

Infrastructure

- Building
- Pylons
- Rail
- Road / Track / Footpath / Cycle Route

A96 Infrastructure

- Access and Junction
- Structure

Key Environmental Sites

- Ancient Woodlands
- Battlefield Sites
- Conservation Areas
- Geological Conservation Review Sites
- Historic Gardens and Designed Landscapes
- Listed Buildings
- Ramsar Site
- SAC
- Scheduled Monuments
- SPA
- SSSI

Notes:

- Contours shown at 5m intervals.

Rev	Rev. Date	Purpose of revision	SA	SC	DB	EHL
0	05/03/15	Issued for information.				

JACOBS
 95 Bothwell St, Glasgow, G2 7HX
 Tel: +44(0)141 243 8300 Fax: +44(0)141 226 3109
 www.jacobs.com

Client

Project

Drawing title

**KEY CONSTRAINT PLANS
 SHEET 6 OF 37**


Drawing status

FOR INFORMATION

Scale	1:10,000 @ A1	DO NOT SCALE
Jacobs No.	B1557621	
Drawing number	B1557621/2601/006	Rev 0

File: P:\Data\B1557621 - A96 PES\A96 CAD\2600 - A96 Constraint Mapping\2601 - Constraints Mapping\B1557621-2601-006 Rev 0.dwg Date: Apr 16, 2015 - 3:58pm. Plotted by: henderst

Reproduced by permission of Ordnance Survey on behalf of HMSO.
 © Crown copyright and database right 2015. All rights reserved.
 Ordnance Survey Licence number 100046666.

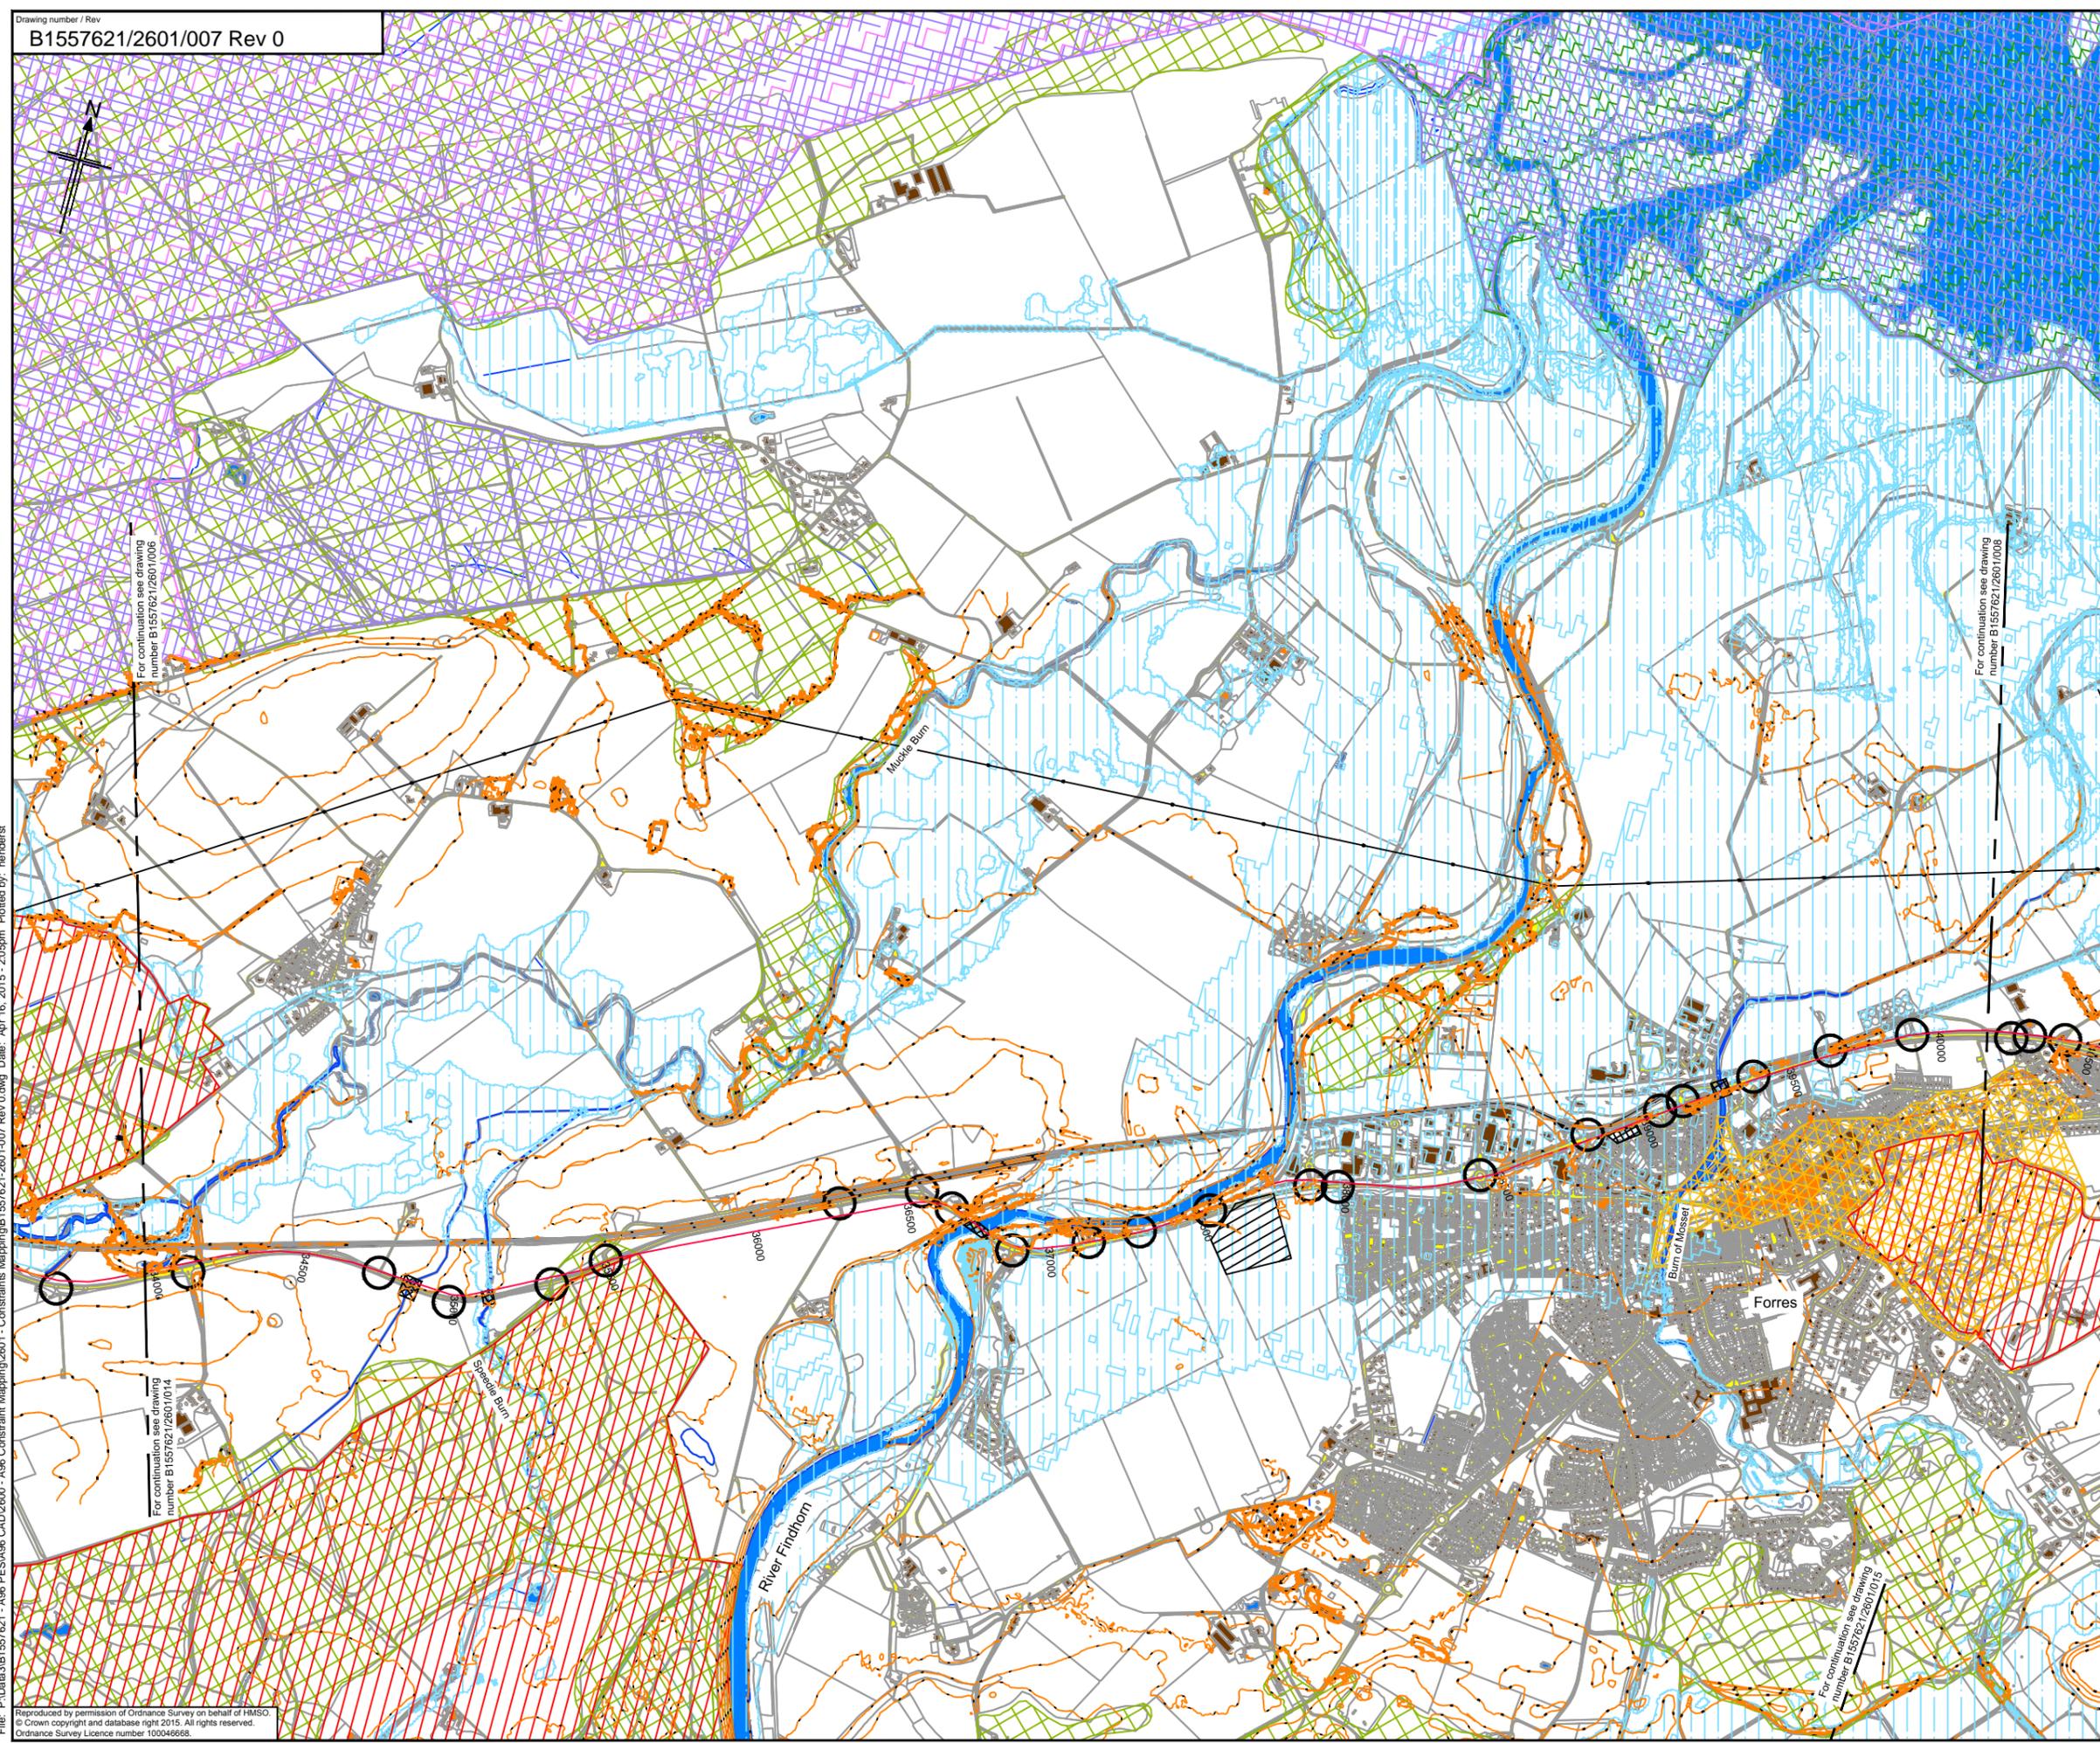

Legend

Topography

- Earthworks

Hydrology

- River / Stream / Lochs
- SEPA Flood Mapping (1:200 year)

Infrastructure

- Building
- Pylons
- Rail
- Road / Track / Footpath / Cycle Route

A96 Infrastructure

- Access and Junction
- Structure

Key Environmental Sites

- Ancient Woodlands
- Battlefield Sites
- Conservation Areas
- Geological Conservation Review Sites
- Historic Gardens and Designed Landscapes
- Listed Buildings
- Ramsar Site
- SAC
- Scheduled Monuments
- SPA
- SSSI

Notes:

- Contours shown at 5m intervals.

File: P:\Data\3181557621 - A96 PES\A96 CAD\2600 - A96 Constraint Mapping\2601 - Constraints Mapping\B1557621-2601-007 Rev 0.dwg Date: Apr 16, 2015 - 2:05pm. Plotted by: henderst
 Reproduced by permission of Ordnance Survey on behalf of HMSO.
 © Crown copyright and database right 2015. All rights reserved.
 Ordnance Survey Licence number 100046666.

For continuation see drawing number B1557621/2601/006

For continuation see drawing number B1557621/2601/008

For continuation see drawing number B1557621/2601/014

For continuation see drawing number B1557621/2601/015

Rev	Rev. Date	Purpose of revision	SA	SC	DB	EHL
0	05/03/15	Issued for information.				




95 Bothwell St, Glasgow, G2 7HX
 Tel: +44(0)141 243 8300 Fax: +44(0)141 226 3109
 www.jacobs.com



**KEY CONSTRAINT PLANS
 SHEET 7 OF 37**

Drawing status			FOR INFORMATION		
Scale	1:10,000 @ A1	DO NOT SCALE			
Jacobs No.	B1557621				
Drawing number	B1557621/2601/007	Rev	0		

This drawing is not to be used in whole or part other than for the intended purpose and project as defined on this drawing. Refer to the contract for full terms and conditions.

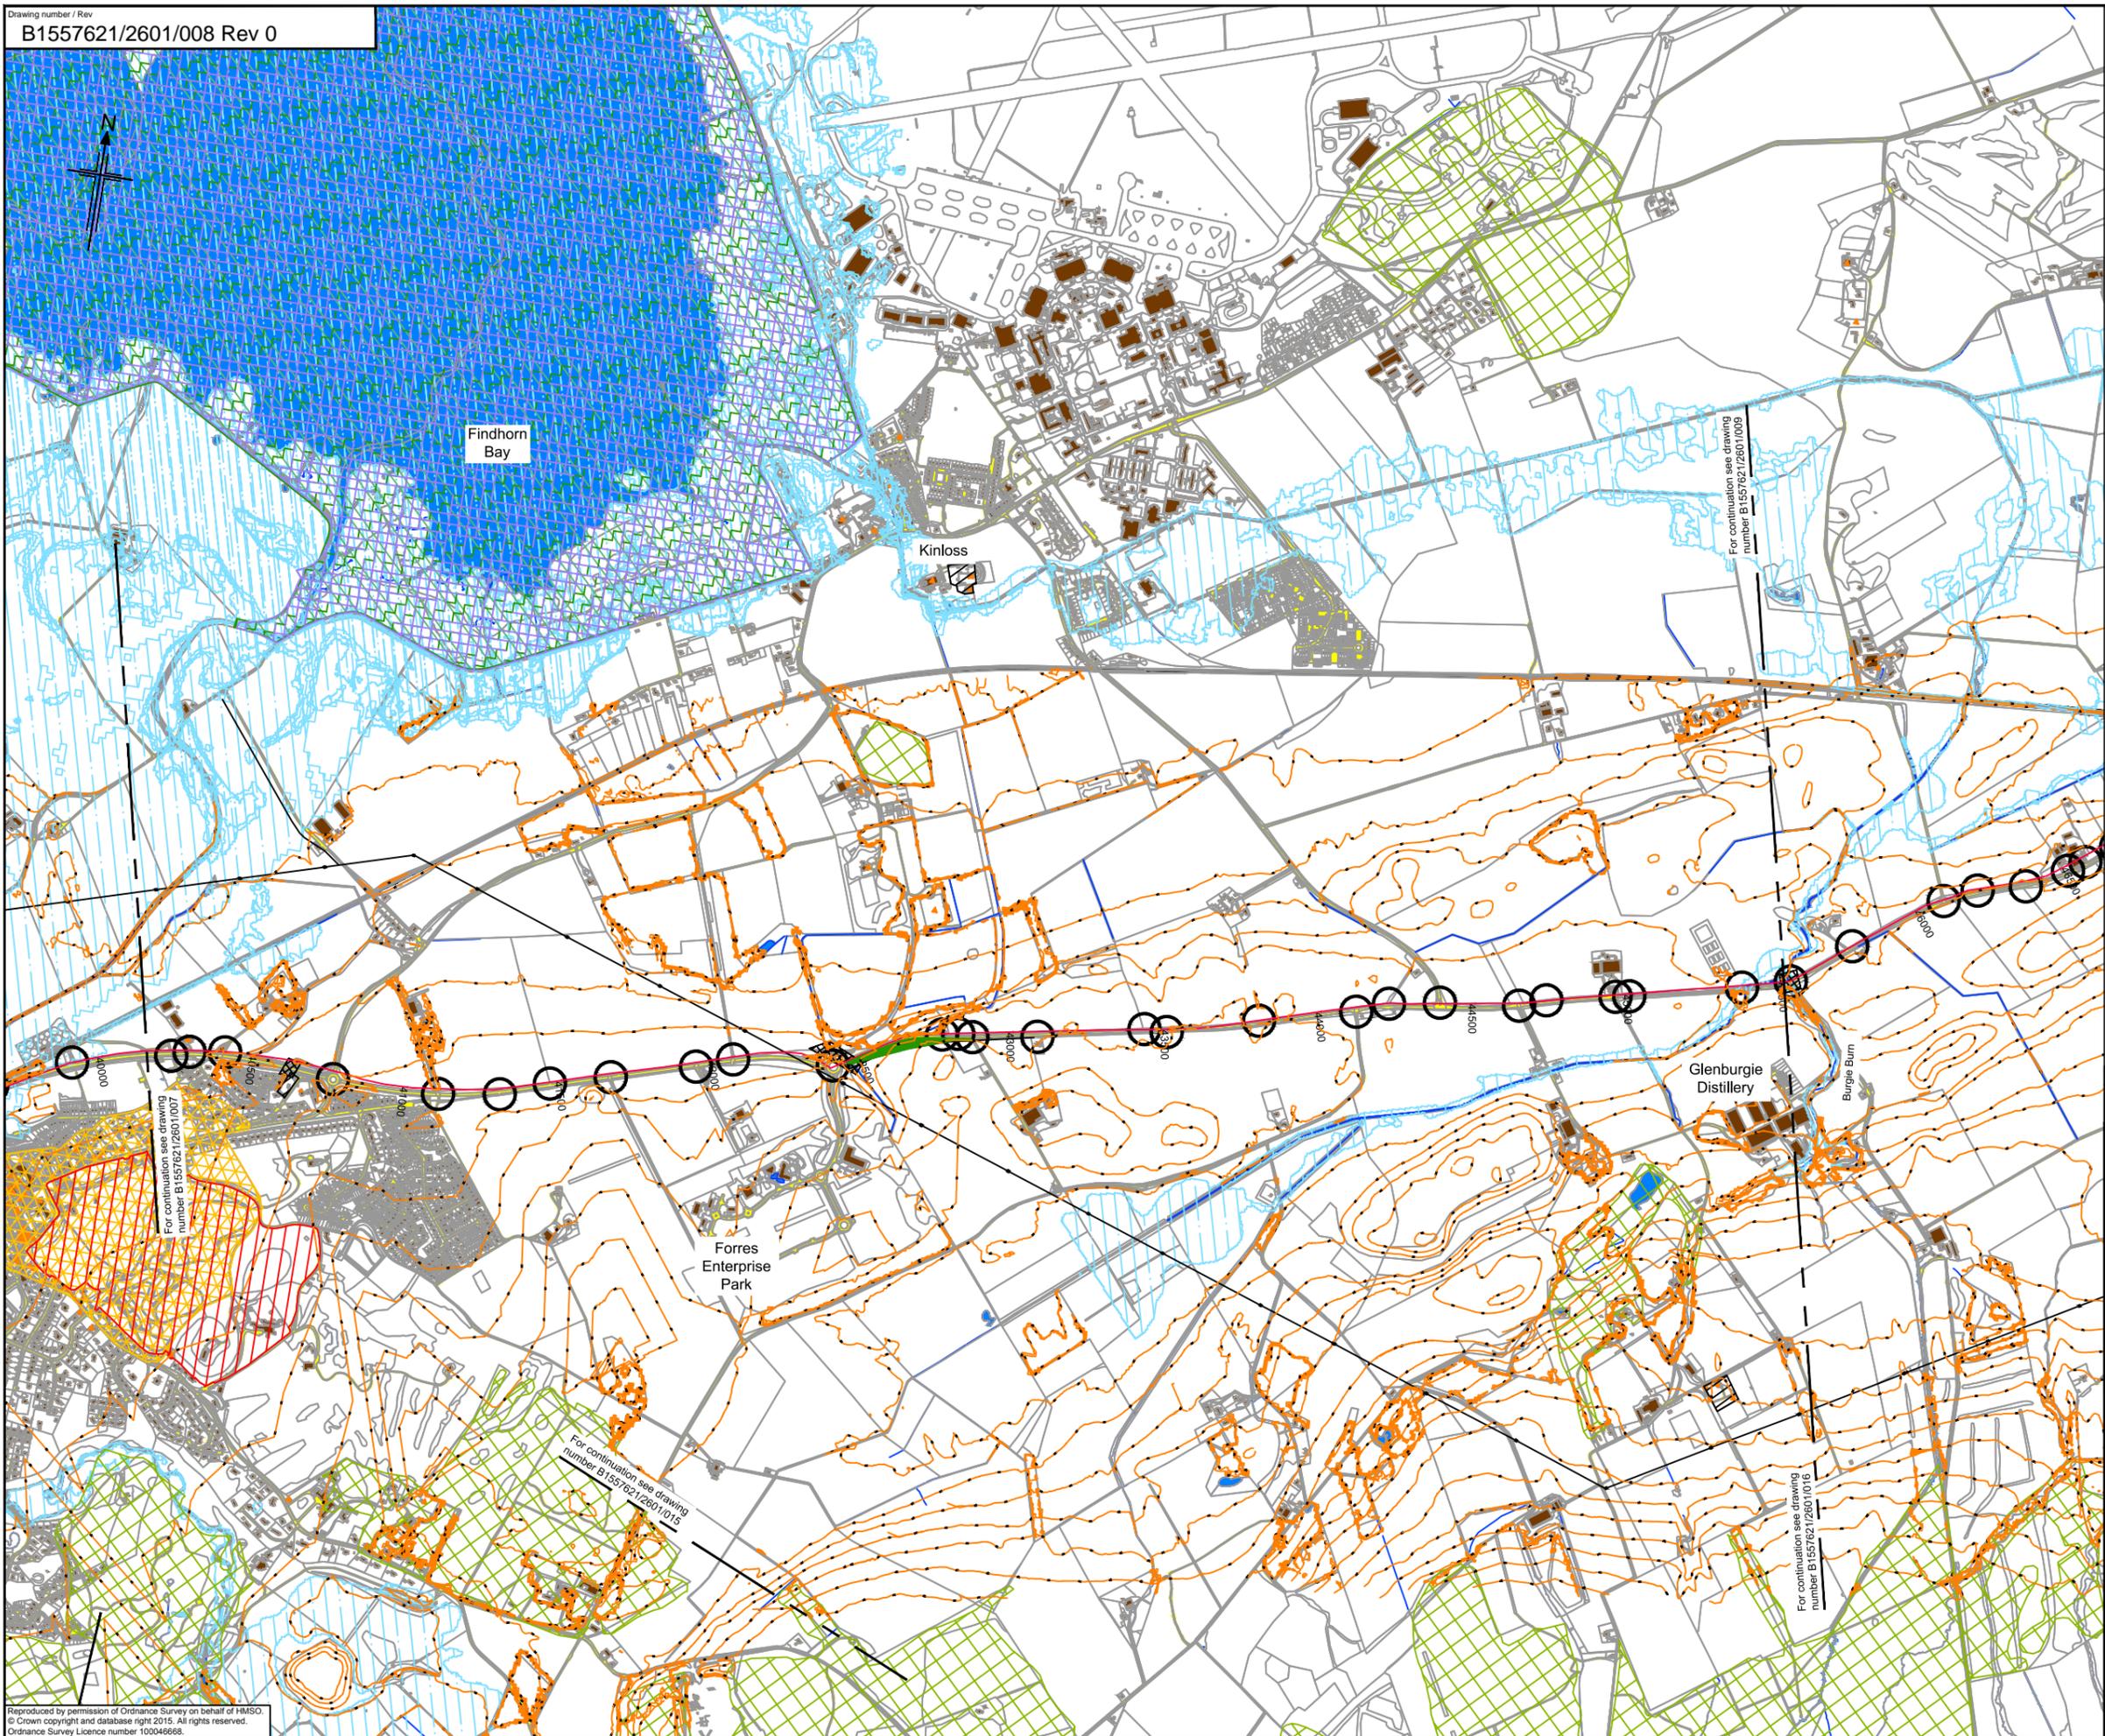

- Legend**
- Topography**
 - Earthworks
 - Hydrology**
 - River / Stream / Lochs
 - SEPA Flood Mapping (1:200 year)
 - Infrastructure**
 - Building
 - Pylons
 - Rail
 - Road / Track / Footpath / Cycle Route
 - A96 Infrastructure**
 - Access and Junction
 - Structure
 - Key Environmental Sites**
 - Ancient Woodlands
 - Battlefield Sites
 - Conservation Areas
 - Geological Conservation Review Sites
 - Historic Gardens and Designed Landscapes
 - Listed Buildings
 - Ramsar Site
 - SAC
 - Scheduled Monuments
 - SPA
 - SSSI

Notes:
 1. Contours shown at 5m intervals.

Rev	Rev. Date	Purpose of revision	SA	SC	DB	EHB
0	05/03/15	Issued for information.				



**KEY CONSTRAINT PLANS
 SHEET 8 OF 37**

Drawing status			FOR INFORMATION		
Scale	1:10,000 @ A1	DO NOT SCALE			
Jacobs No.	B1557621				
Drawing number	B1557621/2601/008	Rev	0		

File: P:\Data\31557621 - A96 PES\A96 CAD\2600 - A96 Constraint Mapping\2601 - Constraints Mapping\B1557621-2601-008 Rev 0.dwg Date: Apr 16, 2015 - 2:11pm Plotted by: henderst
 Reproduced by permission of Ordnance Survey on behalf of HMSO.
 © Crown copyright and database right 2015. All rights reserved.
 Ordnance Survey Licence number 100046666.



Legend

Topography

- Earthworks

Hydrology

- River / Stream / Lochs
- SEPA Flood Mapping (1:200 year)

Infrastructure

- Building
- Pylons
- Rail
- Road / Track / Footpath / Cycle Route

A96 Infrastructure

- Access and Junction
- Structure

Key Environmental Sites

- Ancient Woodlands
- Battlefield Sites
- Conservation Areas
- Geological Conservation Review Sites
- Historic Gardens and Designed Landscapes
- Listed Buildings
- Ramsar Site
- SAC
- Scheduled Monuments
- SPA
- SSSI

Notes:

- Contours shown at 5m intervals.

File: P:\Data\31557621 - A96 PES\A96 - Constraints Mapping\B1557621-2601-009 Rev 0.dwg Date: Apr 15, 2015 - 10:37am Plotted by: hendest

For continuation see drawing number B1557621/2601/008

For continuation see drawing number B1557621/2601/015

For continuation see drawing number B1557621/2601/010

For continuation see drawing number B1557621/2601/017

Reproduced by permission of Ordnance Survey on behalf of HMSO.
 © Crown copyright and database right 2015. All rights reserved.
 Ordnance Survey Licence number 100046666.

Rev	Rev. Date	Purpose of revision	SA	SC	DB	EHB
0	05/03/15	Issued for information.				



95 Bothwell St, Glasgow, G2 7HX
 Tel: +44(0)141 243 8000 Fax: +44(0)141 226 3109
 www.jacobs.com



Drawing title
**KEY CONSTRAINT PLANS
 SHEET 9 OF 37**

Drawing status
FOR INFORMATION

Scale: 1:10,000 @ A1 **DO NOT SCALE**

Drawing number
B1557621

Drawing number
B1557621/2601/009

Rev

0

This drawing is not to be used in whole or part other than for the intended purpose and project as defined on this drawing. Refer to the contract for full terms and conditions.