

Legend

Topography

- Earthworks

Hydrology

- River / Stream / Lochs
- SEPA Flood Mapping (1:200 year)

Infrastructure

- Building
- Pylons
- Rail
- Road / Track / Footpath / Cycle Route

A96 Infrastructure

- Access and Junction
- Structure

Key Environmental Sites

- Ancient Woodlands
- Battlefield Sites
- Conservation Areas
- Geological Conservation Review Sites
- Historic Gardens and Designed Landscapes
- Listed Buildings
- Ramsar Site
- SAC
- Scheduled Monuments
- SPA
- SSSI

Notes:

- Contours shown at 5m intervals.

File: P:\Data\3181\557621 - A96 PES\A96 - CAD\2600 - A96 Constraint Mapping\2601 - A96 Constraint Mapping\2601-014 Rev 0.dwg Date: Apr 15, 2015 - 11:00am Plotted by: hendest
 Reproduced by permission of Ordnance Survey on behalf of HMSO.
 © Crown copyright and database right 2015. All rights reserved.
 Ordnance Survey Licence number 100046666.

Rev	Rev. Date	Purpose of revision	SA	SC	DB	EHL
0	05/03/15	Issued for information.				

JACOBS
 95 Bothwell St, Glasgow, G2 7HX
 Tel: +44(0)141 243 8000 Fax: +44(0)141 226 3109
 www.jacobs.com

Client

TRANSPORT SCOTLAND
 CONH-DHAL ALBA

Project


A96 DUALLING
 BUSINESS TO BUSINESS

Drawing title

**KEY CONSTRAINT PLANS
 SHEET 14 OF 37**

Drawing status	FOR INFORMATION	
Scale	1:10,000 @ A1	DO NOT SCALE
Jacobs No.	B1557621	
Drawing number	B1557621/2601/014	Rev 0

This drawing is not to be used in whole or part other than for the intended purpose and project as defined on this drawing. Refer to the contract for full terms and conditions.

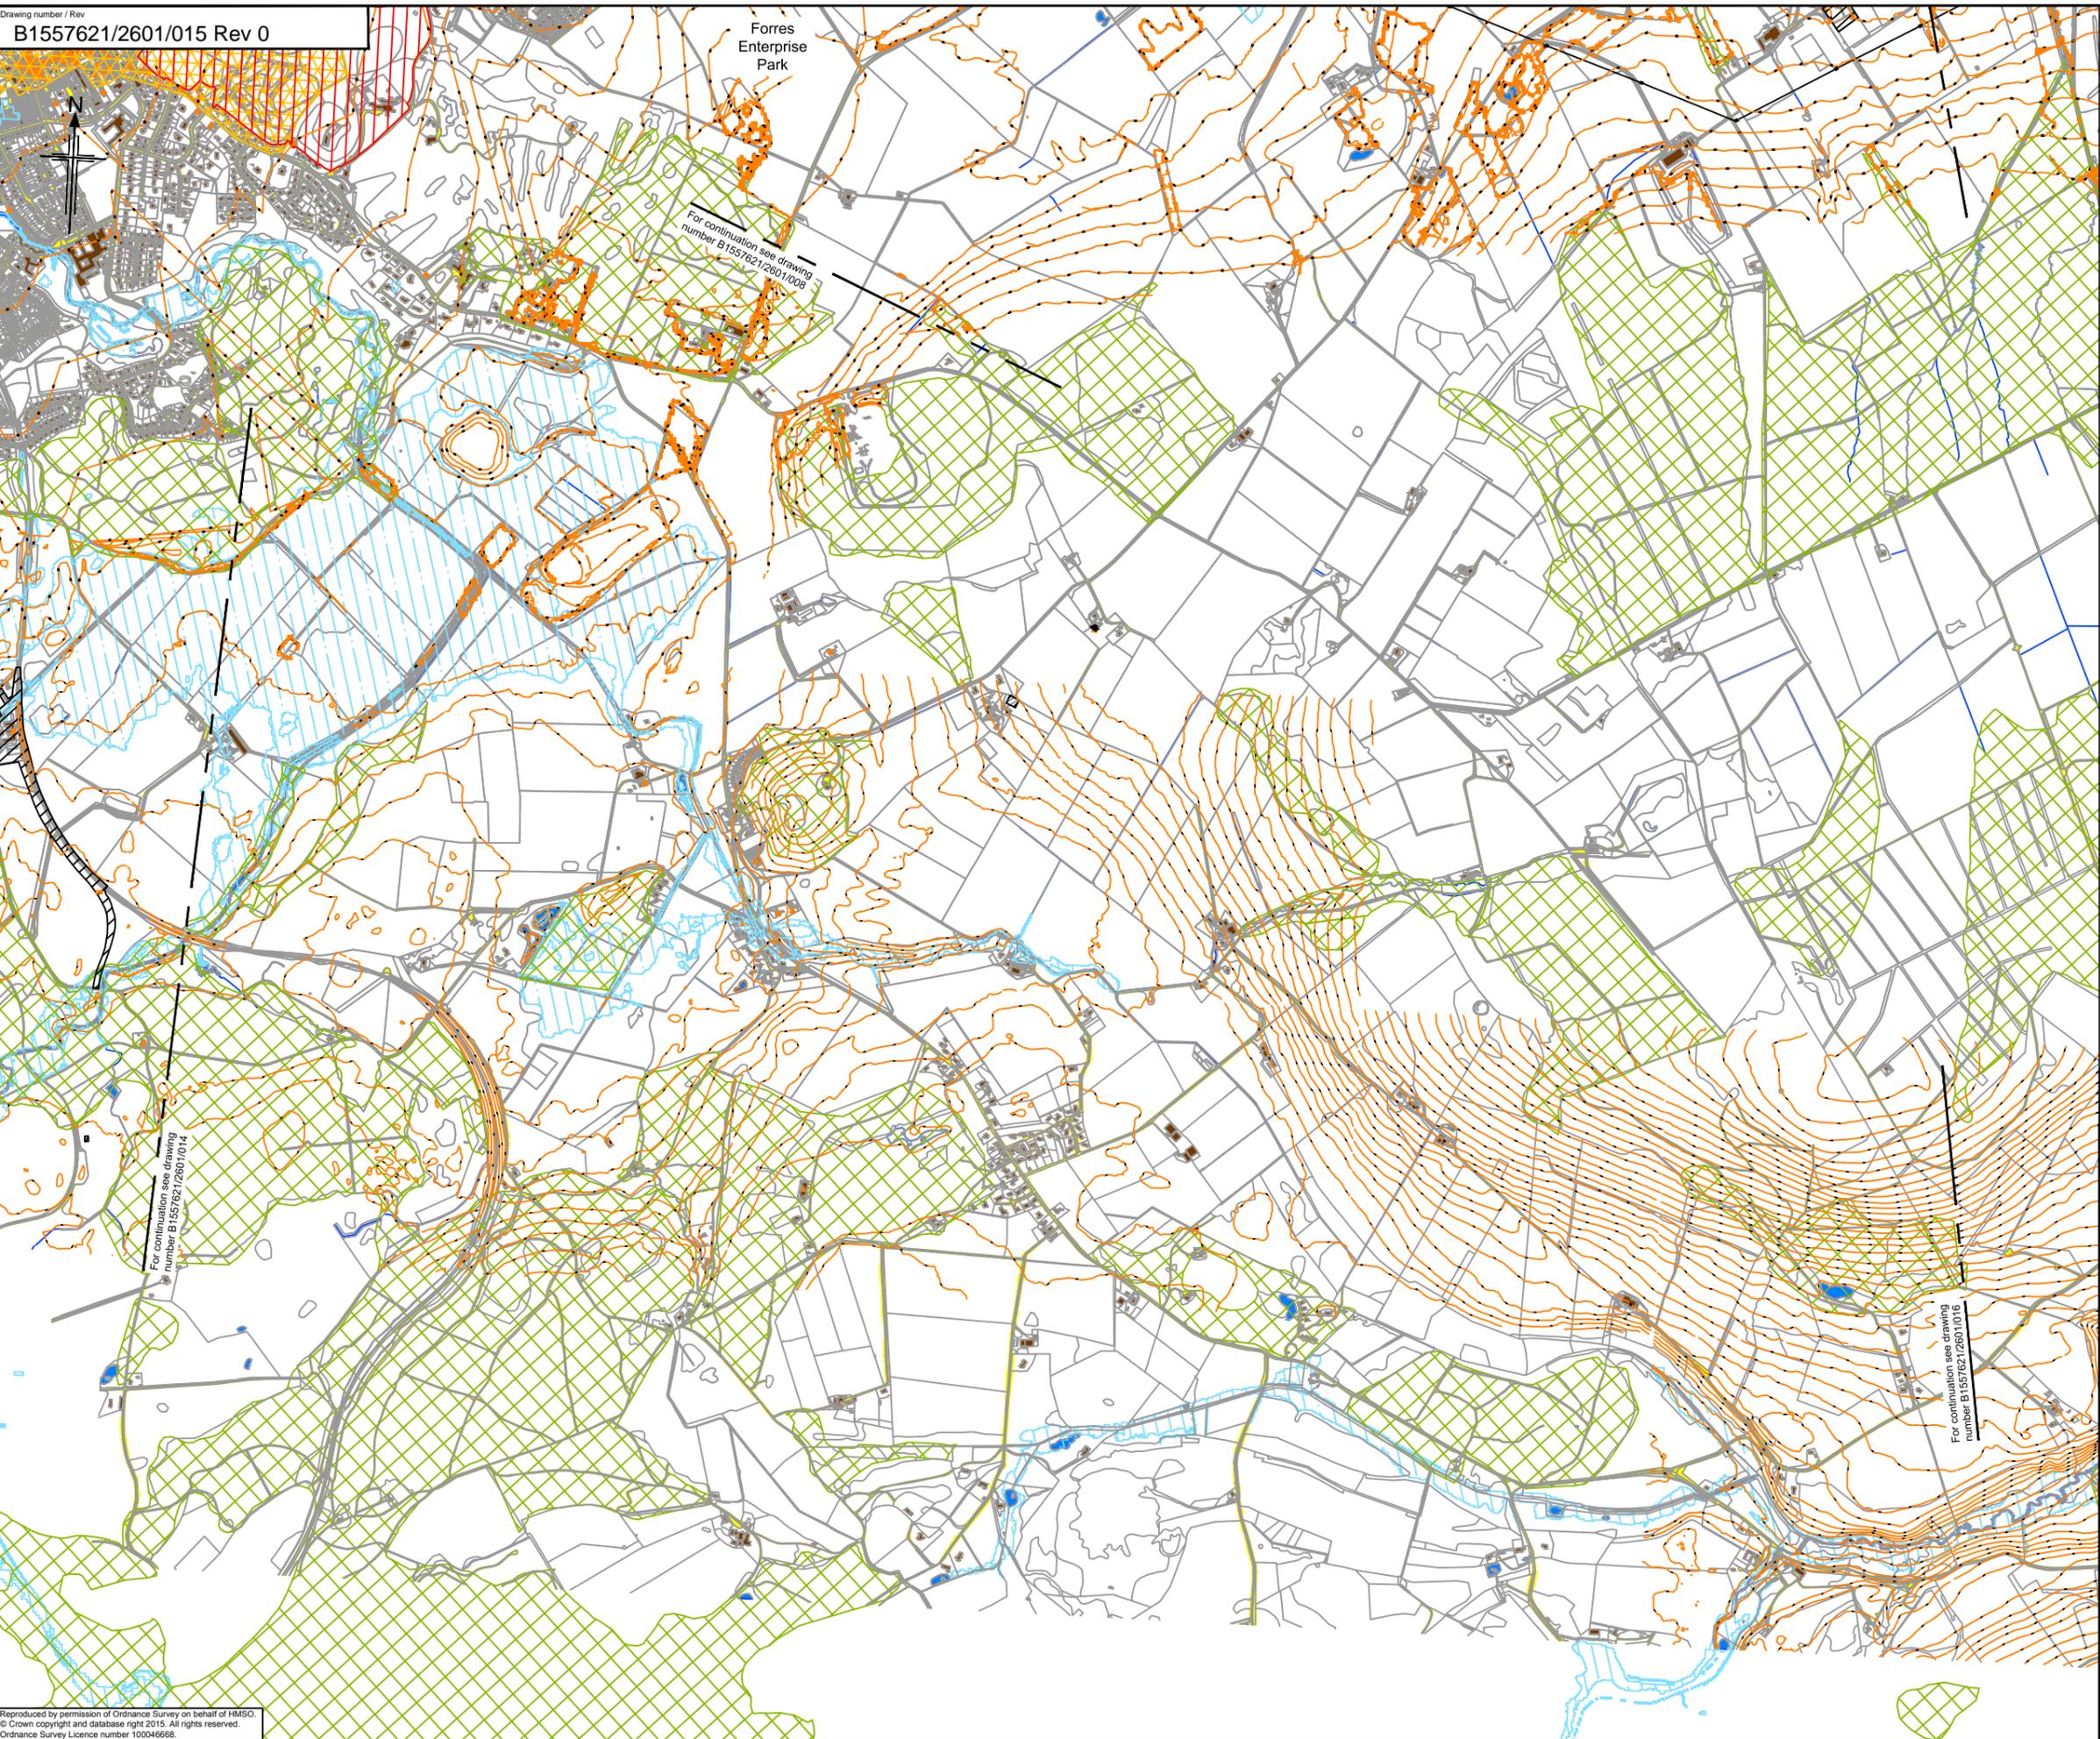

- Legend**
- Topography**
 - Earthworks
 - Hydrology**
 - River / Stream / Lochs
 - SEPA Flood Mapping (1:200 year)
 - Infrastructure**
 - Building
 - Pylons
 - Rail
 - Road / Track / Footpath / Cycle Route
 - A96 Infrastructure**
 - Access and Junction
 - Structure
 - Key Environmental Sites**
 - Ancient Woodlands
 - Battlefield Sites
 - Conservation Areas
 - Geological Conservation Review Sites
 - Historic Gardens and Designed Landscapes
 - Listed Buildings
 - Ramsar Site
 - SAC
 - Scheduled Monuments
 - SPA
 - SSSI

Notes:
 1. Contours shown at 5m intervals.

File: P:\Data\B1557621 - A96 PES\A96 - A96 Constraint Mapping\2601 - A96 Constraint Mapping\2601 - A96 Constraint Mapping.dwg Date: Apr 15, 2015 - 11:07am Plotted by: hendert

Rev	Rev. Date	Purpose of revision	SA	SC	DB	EHL
0	05/03/15	Issued for information.				



95 Bothwell St, Glasgow, G2 7HX
 Tel: +44(0)141 243 8000 Fax: +44(0)141 226 3109
 www.jacobs.com




**KEY CONSTRAINT PLANS
 SHEET 15 OF 37**

Drawing status			FOR INFORMATION		
Scale	1:10,000 @ A1	DO NOT SCALE			
Jacobs No.	B1557621				
Drawing number	B1557621/2601/015	Rev	0		

This drawing is not to be used in whole or part other than for the intended purpose and project as defined on this drawing. Refer to the contract for full terms and conditions.

Reproduced by permission of Ordnance Survey on behalf of HMSO.
 © Crown copyright and database right 2015. All rights reserved.
 Ordnance Survey Licence number 100046666.

Drawing number / Rev
B1557621/2601/016 Rev 0

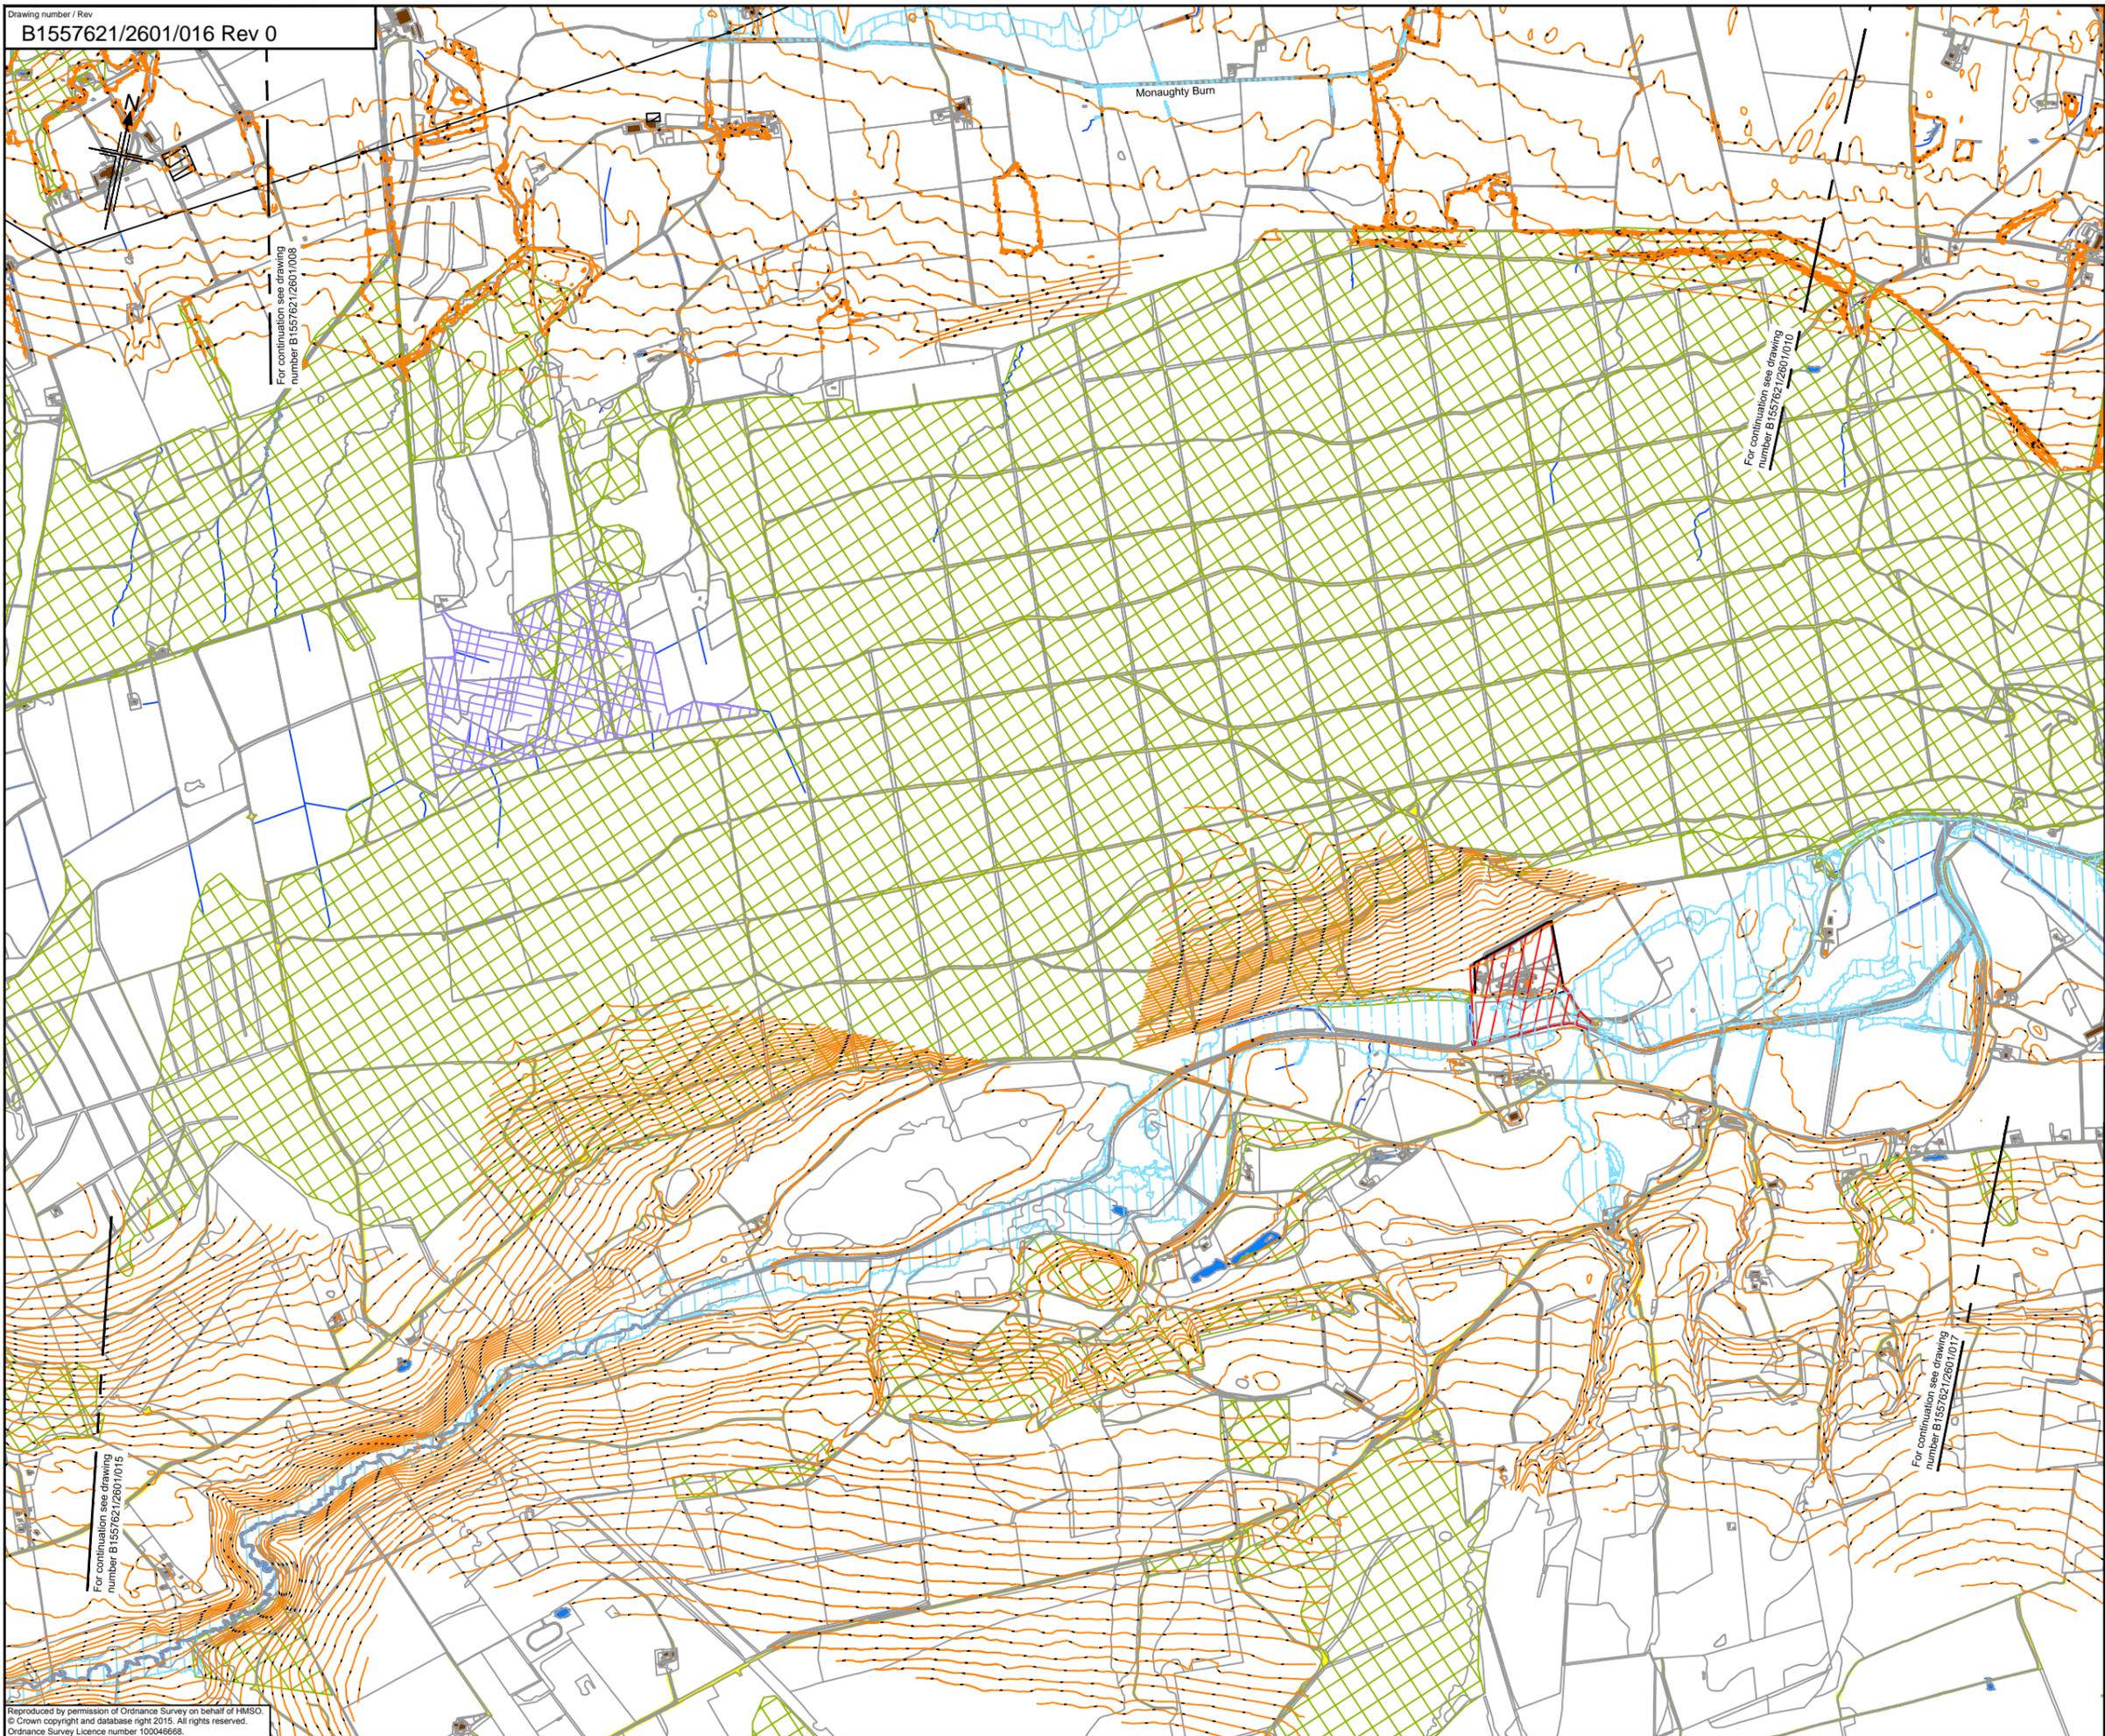

- Legend**
- Topography**
 - Earthworks
 - Hydrology**
 - River / Stream / Lochs
 - SEPA Flood Mapping (1:200 year)
 - Infrastructure**
 - Building
 - Pylons
 - Rail
 - Road / Track / Footpath / Cycle Route
 - A96 Infrastructure**
 - Access and Junction
 - Structure
 - Key Environmental Sites**
 - Ancient Woodlands
 - Battlefield Sites
 - Conservation Areas
 - Geological Conservation Review Sites
 - Historic Gardens and Designed Landscapes
 - Listed Buildings
 - Ramsar Site
 - SAC
 - Scheduled Monuments
 - SPA
 - SSSI

Notes:
 1. Contours shown at 5m intervals.

0	05/03/15	Issued for information.	SA	SC	DB	EHB
Rev	Rev. Date	Purpose of revision	Drawn	Checked	Reviewed	Approved

JACOBS
 95 Bothwell St, Glasgow, G2 7HX
 Tel: +44(0)141 243 8000 Fax: +44(0)141 226 3109
 www.jacobs.com




**KEY CONSTRAINT PLANS
 SHEET 16 OF 37**

Drawing status		
FOR INFORMATION		
Scale	1:10,000 @ A1	DO NOT SCALE
Jacobs No.	B1557621	
Drawing number	B1557621/2601/016	Rev
		0

File: P:\Data3\B1557621 - A96 PES\A96 CAD\2600 - A96 Constraint Mapping\B1557621-2601-016 Rev 0.dwg Date: Apr 15, 2015 - 11:11am Plotted by: henderst
 Reproduced by permission of Ordnance Survey on behalf of HMSO.
 © Crown copyright and database right 2015. All rights reserved.
 Ordnance Survey Licence number 100046666.

File: P:\Data\31\B1557621 - A96 PES\A96 CAD\2600 - A96 Constraint Mapping\B1557621-2601-017 Rev 0.dwg Date: Apr 15, 2015 - 11:16am Plotted by: henderst

Reproduced by permission of Ordnance Survey on behalf of HMSO.
 © Crown copyright and database right 2015. All rights reserved.
 Ordnance Survey Licence number 100046666.

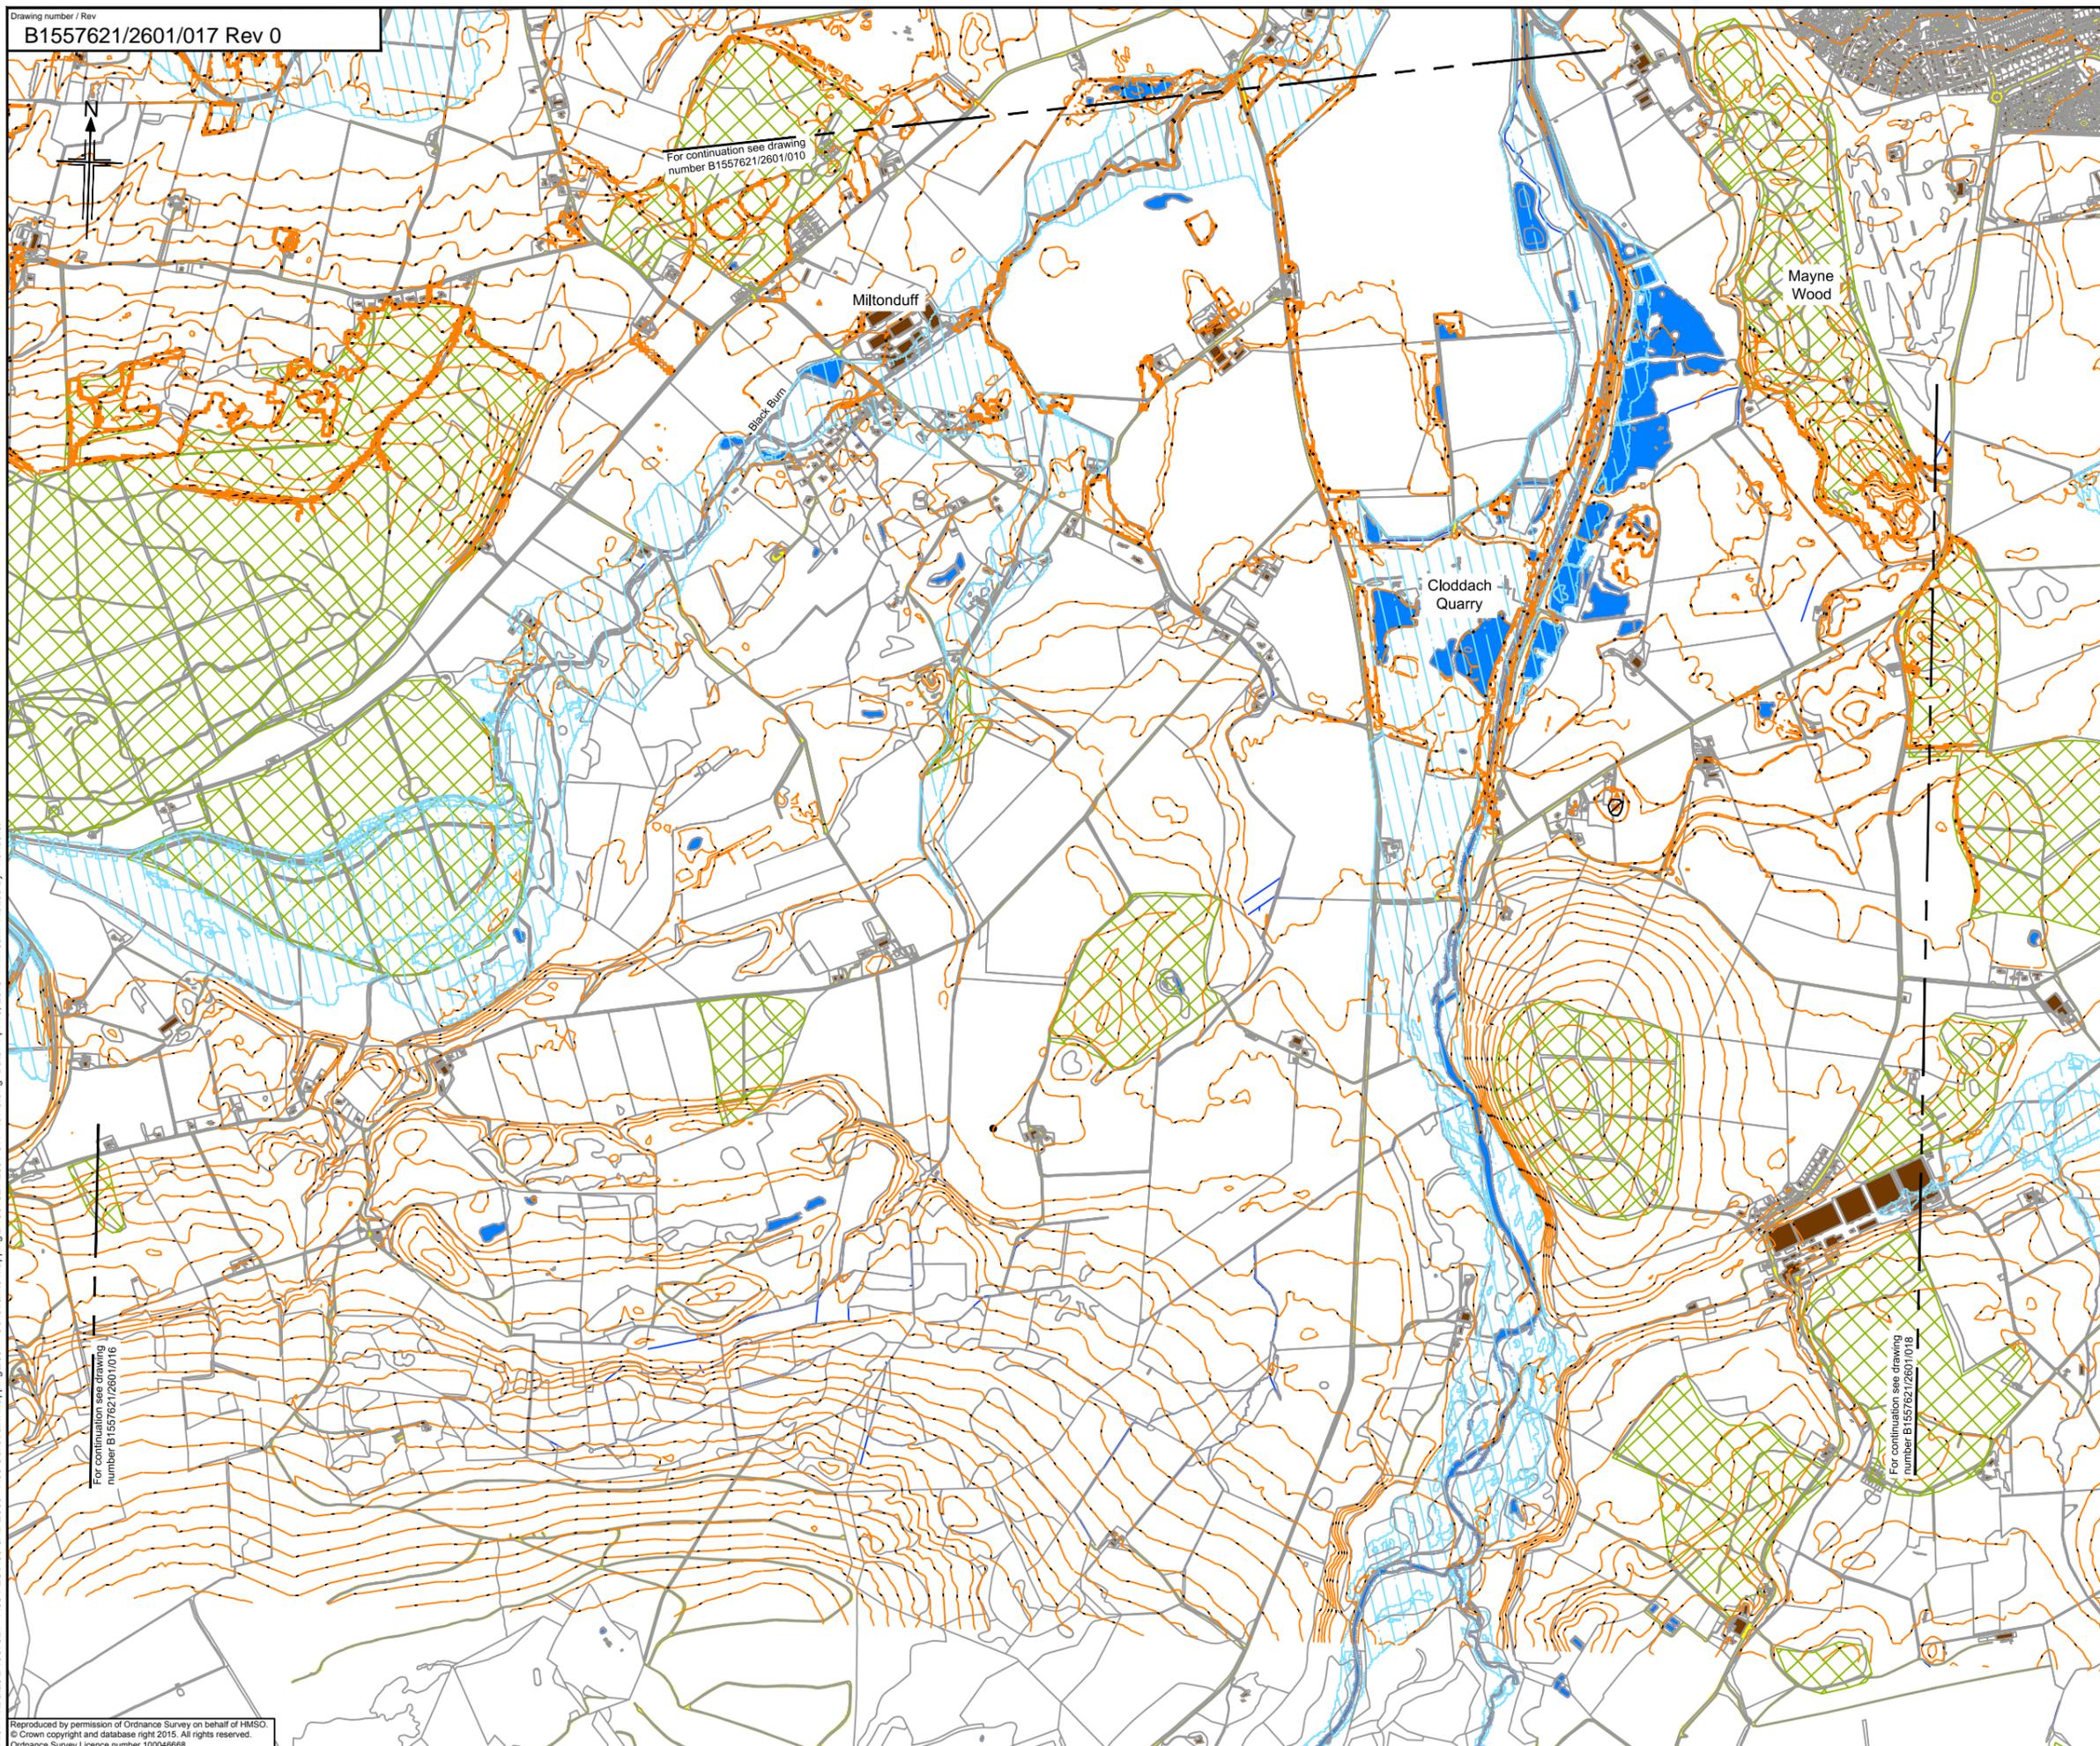

Legend

Topography

- Earthworks

Hydrology

- River / Stream / Lochs
- SEPA Flood Mapping (1:200 year)

Infrastructure

- Building
- Pylons
- Rail
- Road / Track / Footpath / Cycle Route

A96 Infrastructure

- Access and Junction
- Structure

Key Environmental Sites

- Ancient Woodlands
- Battlefield Sites
- Conservation Areas
- Geological Conservation Review Sites
- Historic Gardens and Designed Landscapes
- Listed Buildings
- Ramsar Site
- SAC
- Scheduled Monuments
- SPA
- SSSI

Notes:

- Contours shown at 5m intervals.

Rev	Rev. Date	Purpose of revision	Drawn	Checked	Reviewed	Approved
0	05/03/15	Issued for information.	SA	SC	DB	EHL

JACOBS
 95 Bothwell St, Glasgow, G2 7HX
 Tel: +44(0)141 243 8000 Fax: +44(0)141 226 3109
 www.jacobs.com

Client

TRANSPORT SCOTLAND
 CONHADAL ALBA

Project

A96 DUALLING
 BUSINESS TO PROGRESS

Drawing title


**KEY CONSTRAINT PLANS
 SHEET 17 OF 37**

Drawing status

FOR INFORMATION

Scale	1:10,000 @ A1	DO NOT SCALE
Jacobs No.	B1557621	
Drawing number	B1557621/2601/017	Rev
		0

This drawing is not to be used in whole or part other than for the intended purpose and project as defined on this drawing. Refer to the contract for full terms and conditions.

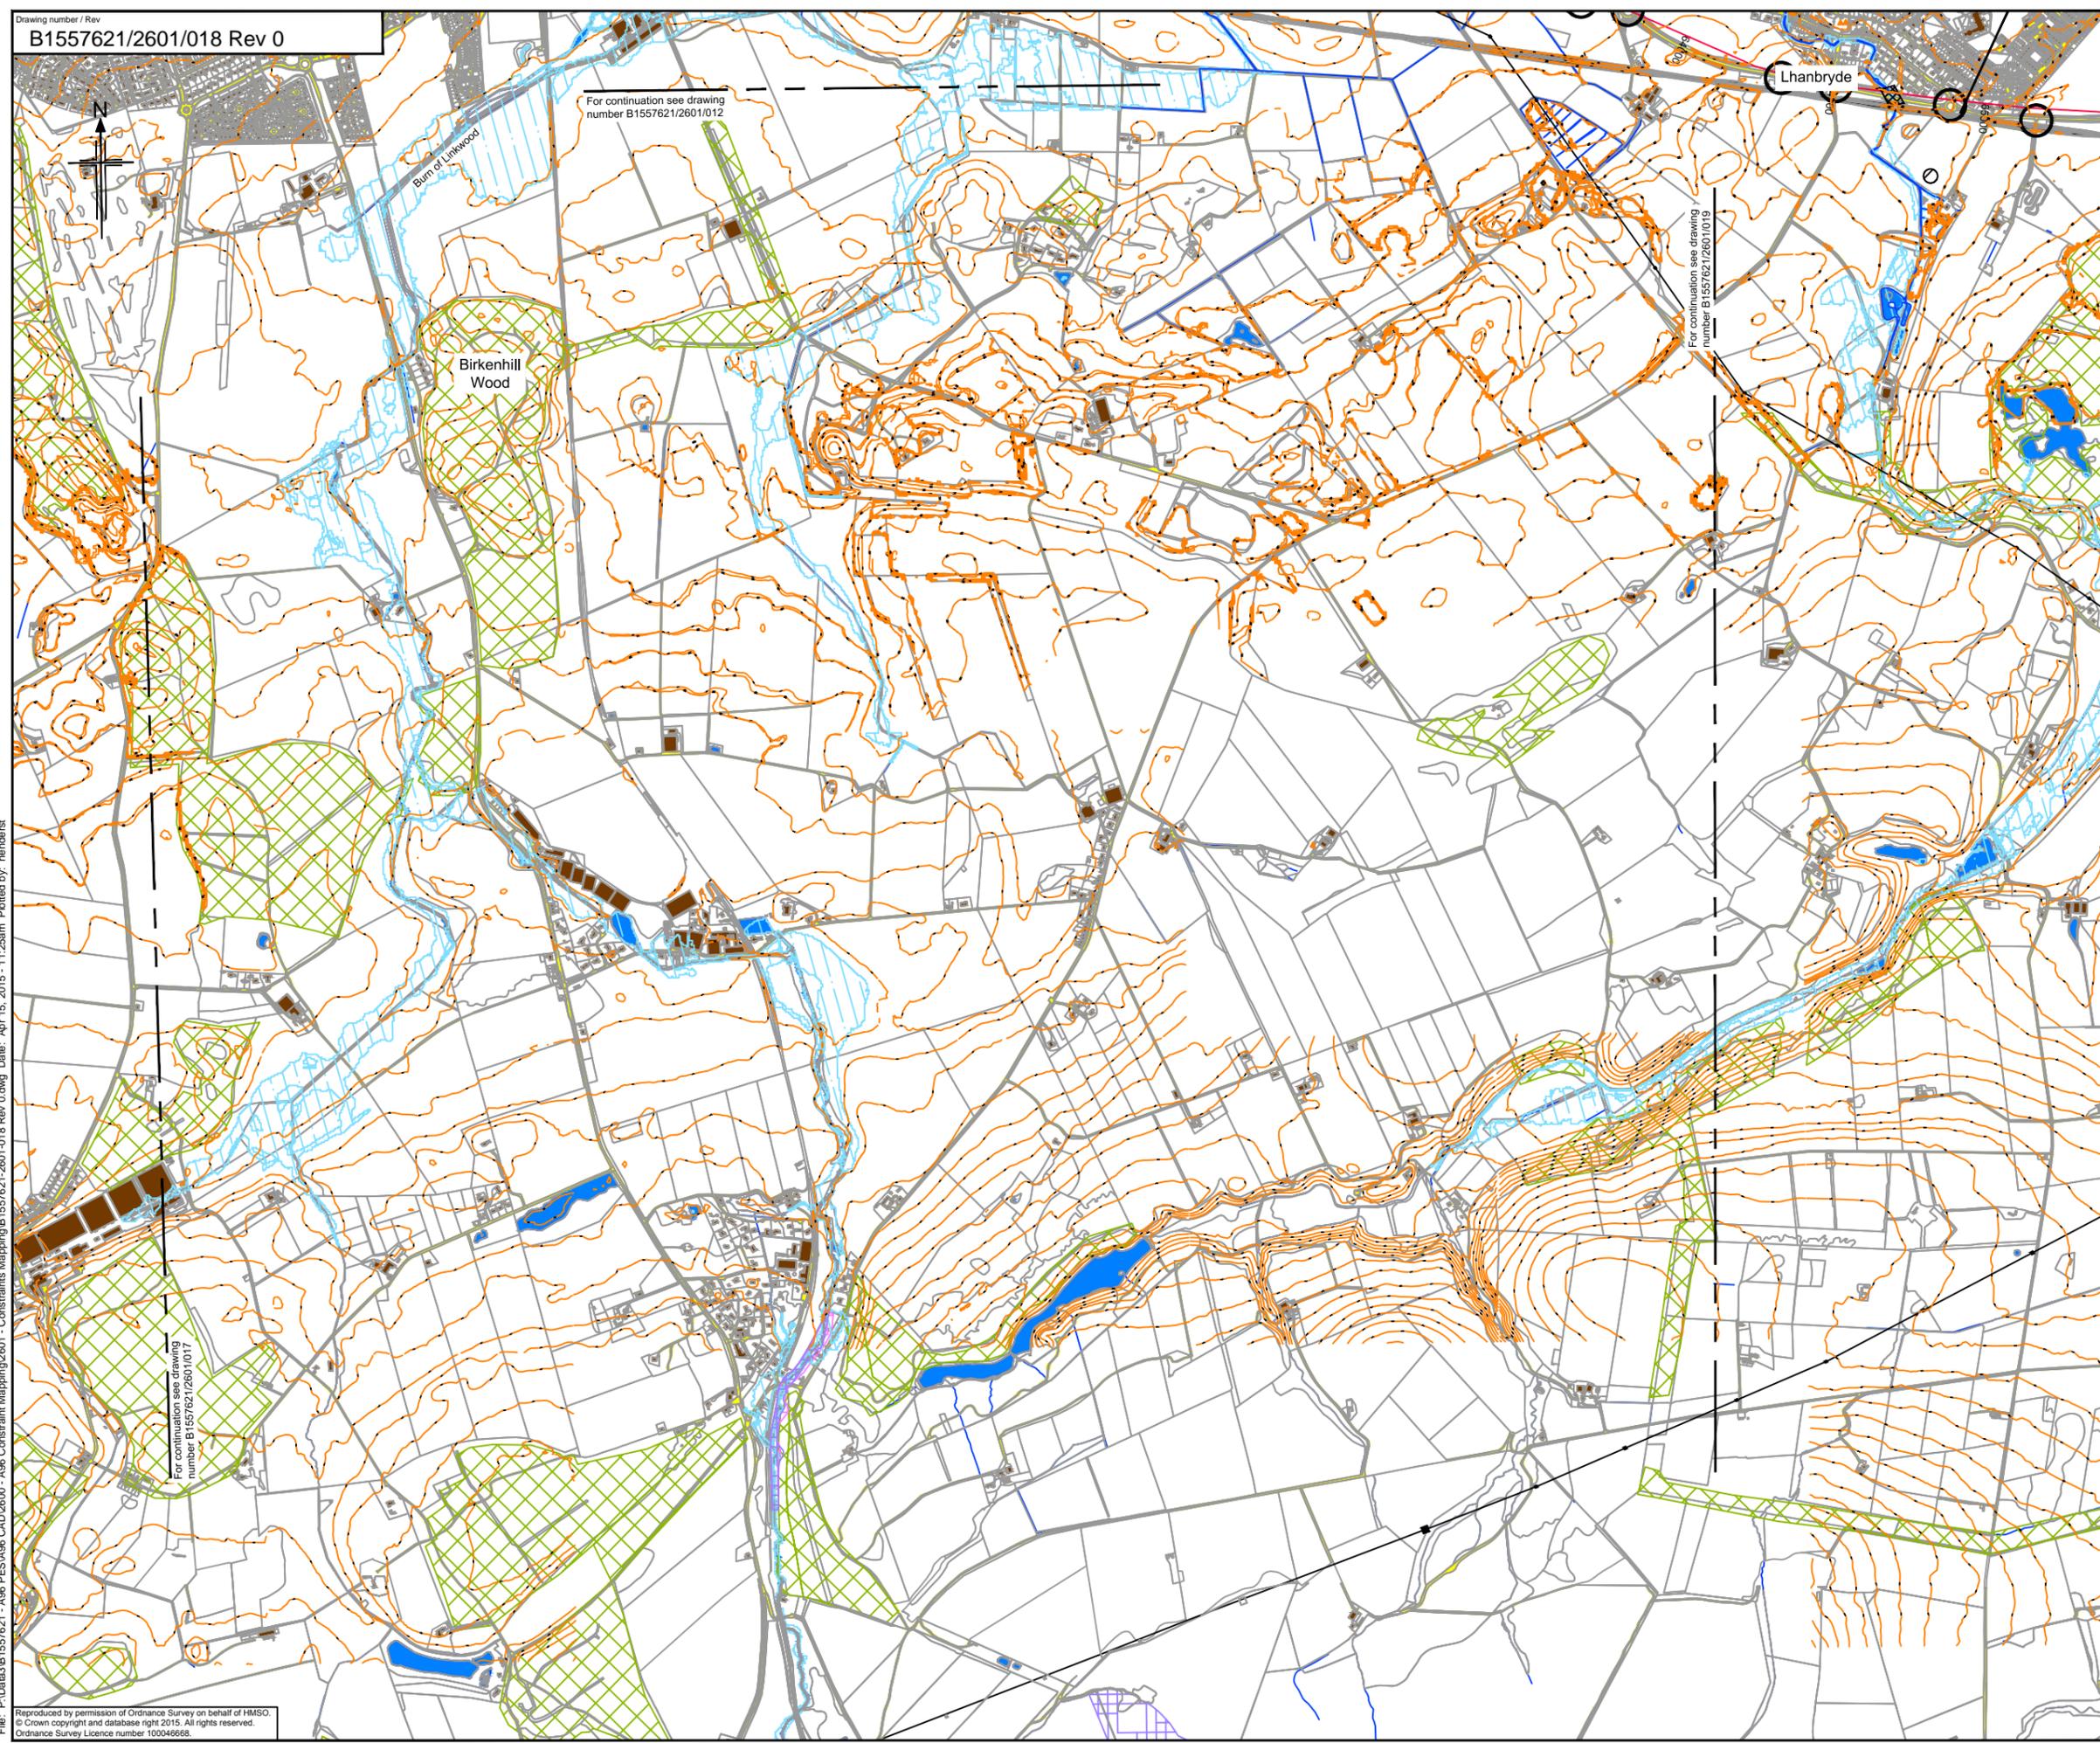

Legend

Topography

- Earthworks

Hydrology

- River / Stream / Lochs
- SEPA Flood Mapping (1:200 year)

Infrastructure

- Building
- Pylons
- Rail
- Road / Track / Footpath / Cycle Route

A96 Infrastructure

- Access and Junction
- Structure

Key Environmental Sites

- Ancient Woodlands
- Battlefield Sites
- Conservation Areas
- Geological Conservation Review Sites
- Historic Gardens and Designed Landscapes
- Listed Buildings
- Ramsar Site
- SAC
- Scheduled Monuments
- SPA
- SSSI

Notes:

- Contours shown at 5m intervals.

File: P:\Data3\B1557621 - A96 PES\A96 CAD\2600 - A96 Constraint Mapping\2601 - Constraints Mapping\B1557621-2601-018 Rev 0.dwg Date: Apr 15, 2015 - 11:25am Plotted by: hendest

0	05/03/15	Issued for information.	SA	SC	DB	EHB
Rev	Rev. Date	Purpose of revision	Drawn	Checked	Reviewed	Approved

JACOBS
 95 Bothwell St, Glasgow, G2 7HX
 Tel: +44(0)141 243 8000 Fax: +44(0)141 226 3109
 www.jacobs.com

Client

TRANSPORT SCOTLAND
 CÒRRAIDH ALBA

Project

A96
 DUALLING
 BUSINESS TO BUSINESS

Drawing title

**KEY CONSTRAINT PLANS
 SHEET 18 OF 37**

Drawing status

FOR INFORMATION

Scale	1:10,000 @ A1	DO NOT SCALE
Jacobs No.	B1557621	
Drawing number	B1557621/2601/018	Rev
		0

Reproduced by permission of Ordnance Survey on behalf of HMSO.
 © Crown copyright and database right 2015. All rights reserved.
 Ordnance Survey Licence number 100046666.

This drawing is not to be used in whole or part other than for the intended purpose and project as defined on this drawing. Refer to the contract for full terms and conditions.