


File: P:\Data3\B1557621 - A96 PES\A96 CAD\2600 - A96 Constraint Mapping\2601 - Constraints Mapping\B1557621-2601-023 Rev 0.dwg Date: Apr 15, 2015 - 11:58am Plotted by: henderst

Reproduced by permission of Ordnance Survey on behalf of HMSO.
 © Crown copyright and database right 2015. All rights reserved.
 Ordnance Survey Licence number 100046666.

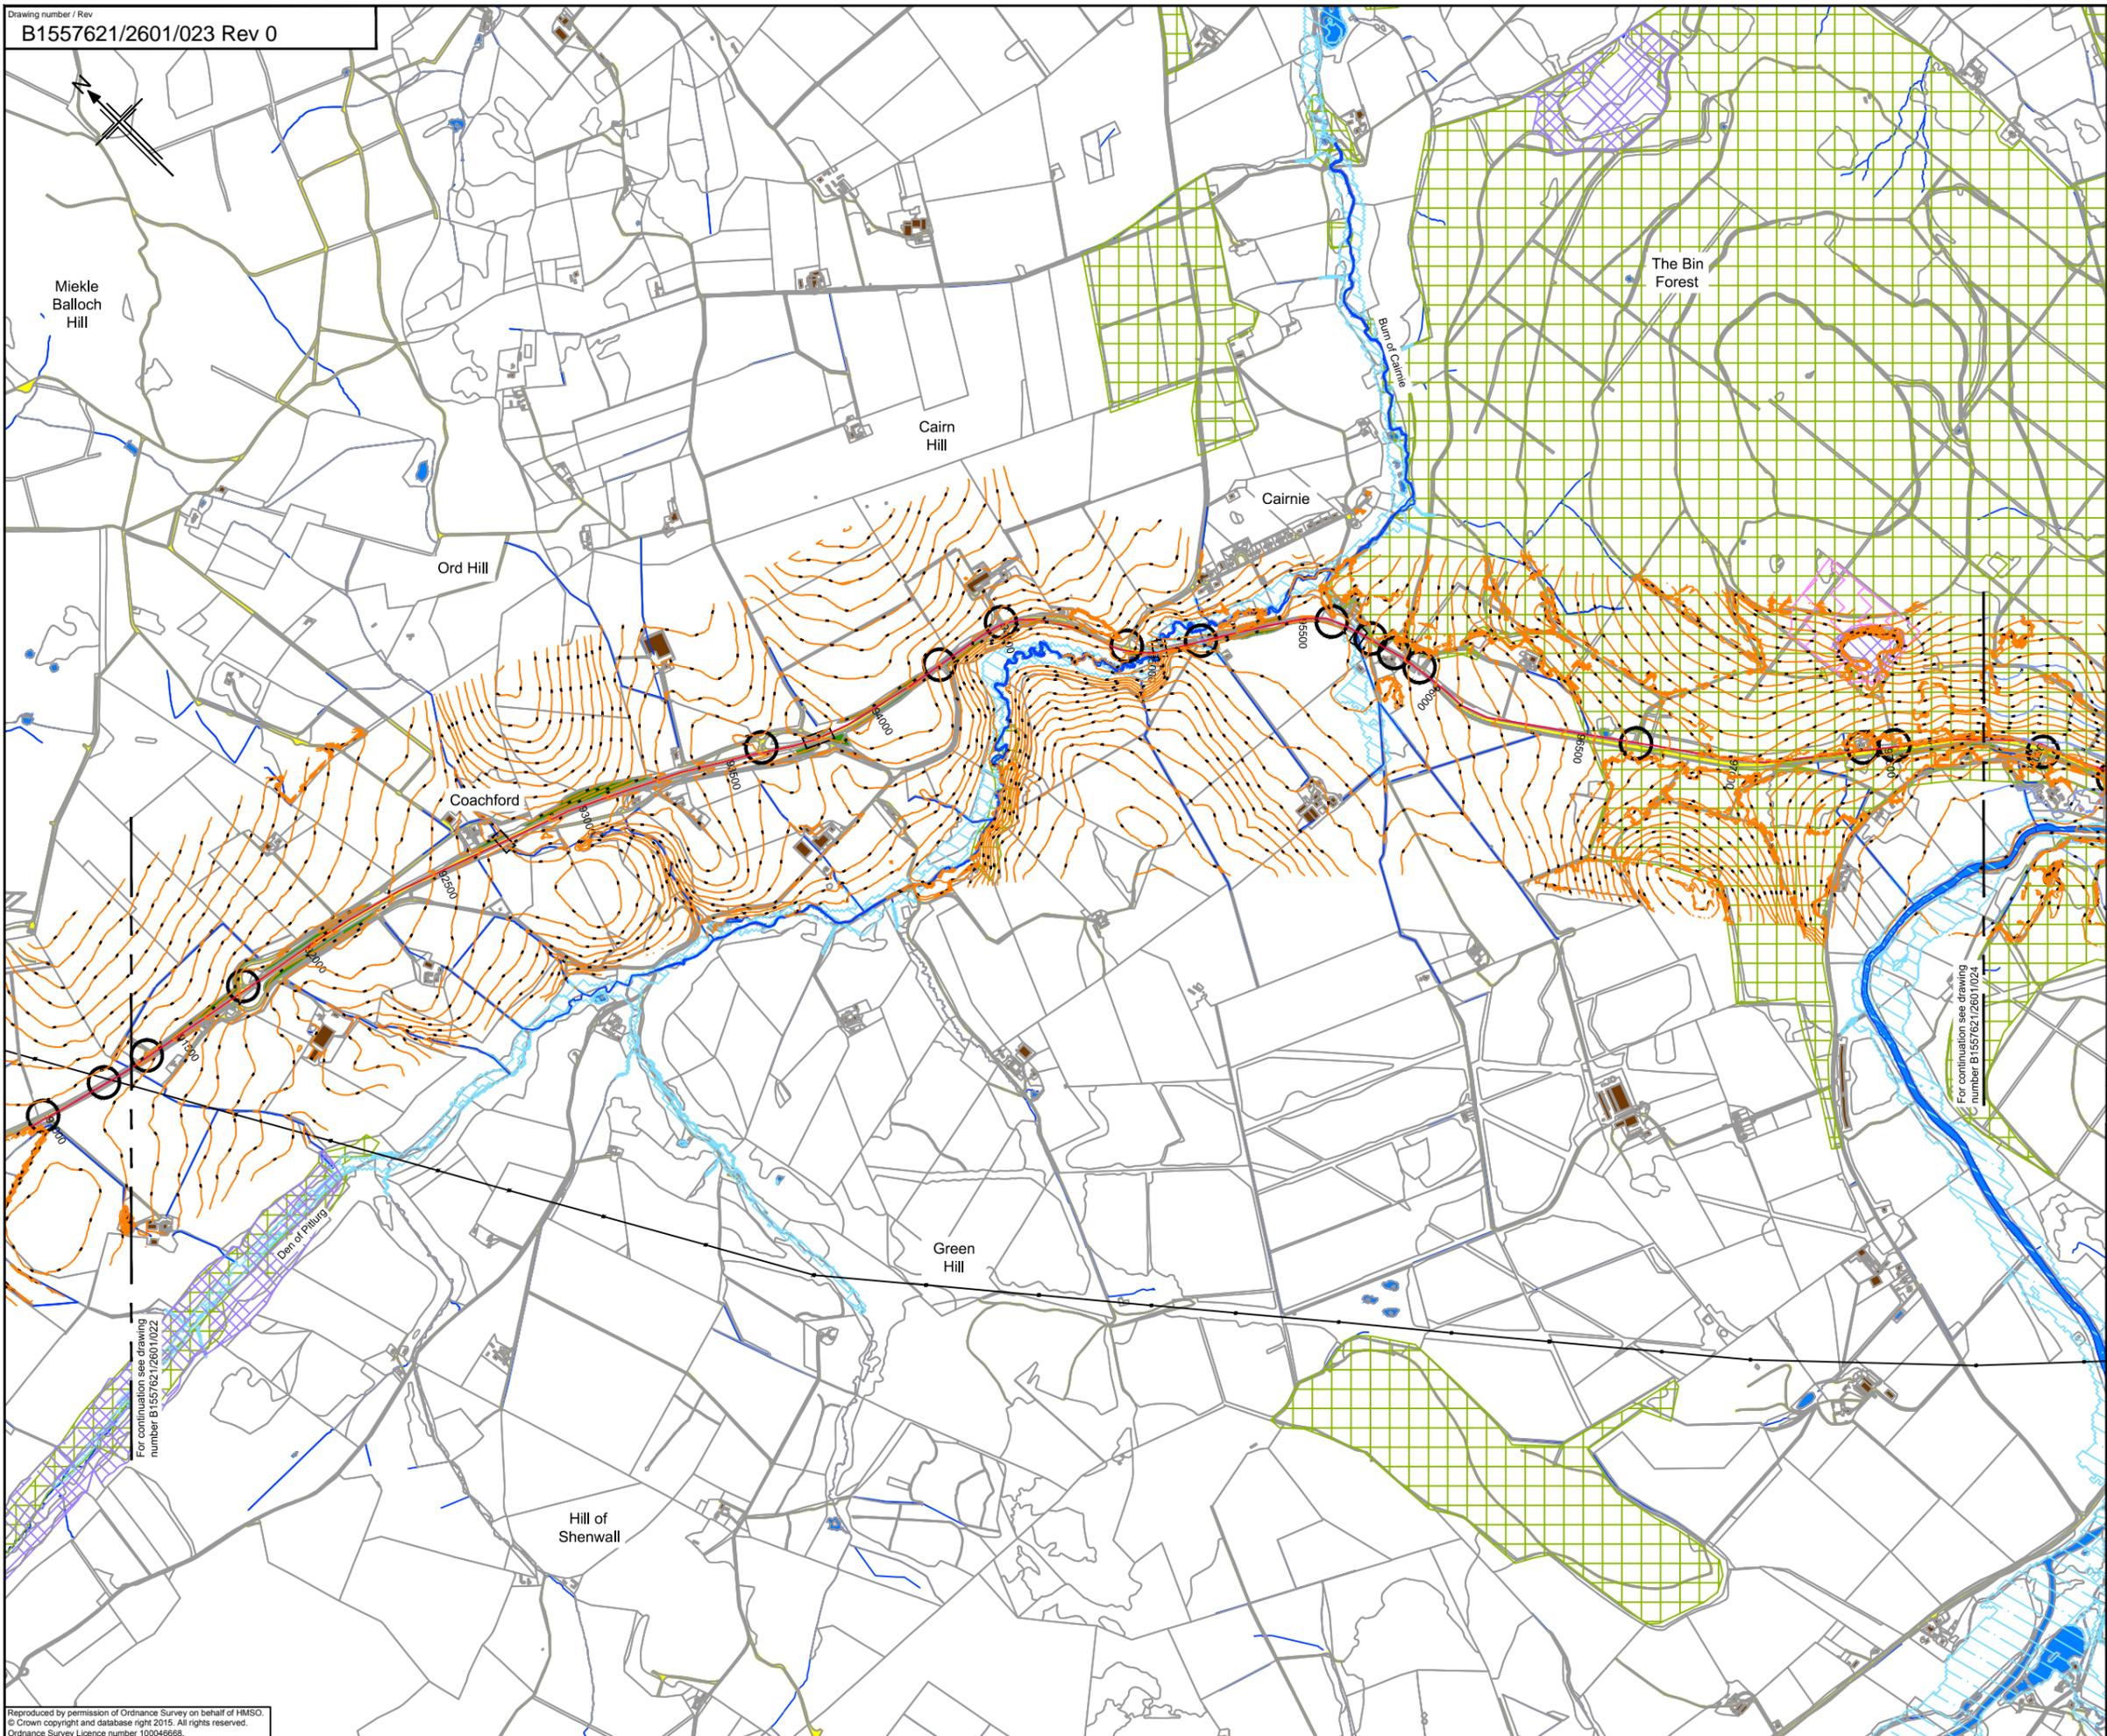

- Legend**
- Topography**
 - Earthworks
 - Hydrology**
 - River / Stream / Lochs
 - SEPA Flood Mapping (1:200 year)
 - Infrastructure**
 - Building
 - Pylons
 - Rail
 - Road / Track / Footpath / Cycle Route
 - A96 Infrastructure**
 - Access and Junction
 - Structure
 - Key Environmental Sites**
 - Ancient Woodlands
 - Battlefield Sites
 - Conservation Areas
 - Geological Conservation Review Sites
 - Historic Gardens and Designed Landscapes
 - Listed Buildings
 - Ramsar Site
 - SAC
 - Scheduled Monuments
 - SPA
 - SSSI

Notes:
 1. Contours shown at 5m intervals.

Rev	Rev. Date	Purpose of revision	SA	SC	DB	EHL
0	05/03/15	Issued for information.				


JACOBS
 95 Bothwell St, Glasgow, G2 7HX
 Tel: +44(0)141 243 8000 Fax: +44(0)141 226 3109
 www.jacobs.com



**KEY CONSTRAINT PLANS
 SHEET 23 OF 37**

Drawing status			FOR INFORMATION		
Scale	1:10,000 @ A1	DO NOT SCALE			
Jacobs No.	B1557621				
Drawing number	B1557621/2601/023	Rev	0		

This drawing is not to be used in whole or part other than for the intended purpose and project as defined on this drawing. Refer to the contract for full terms and conditions.

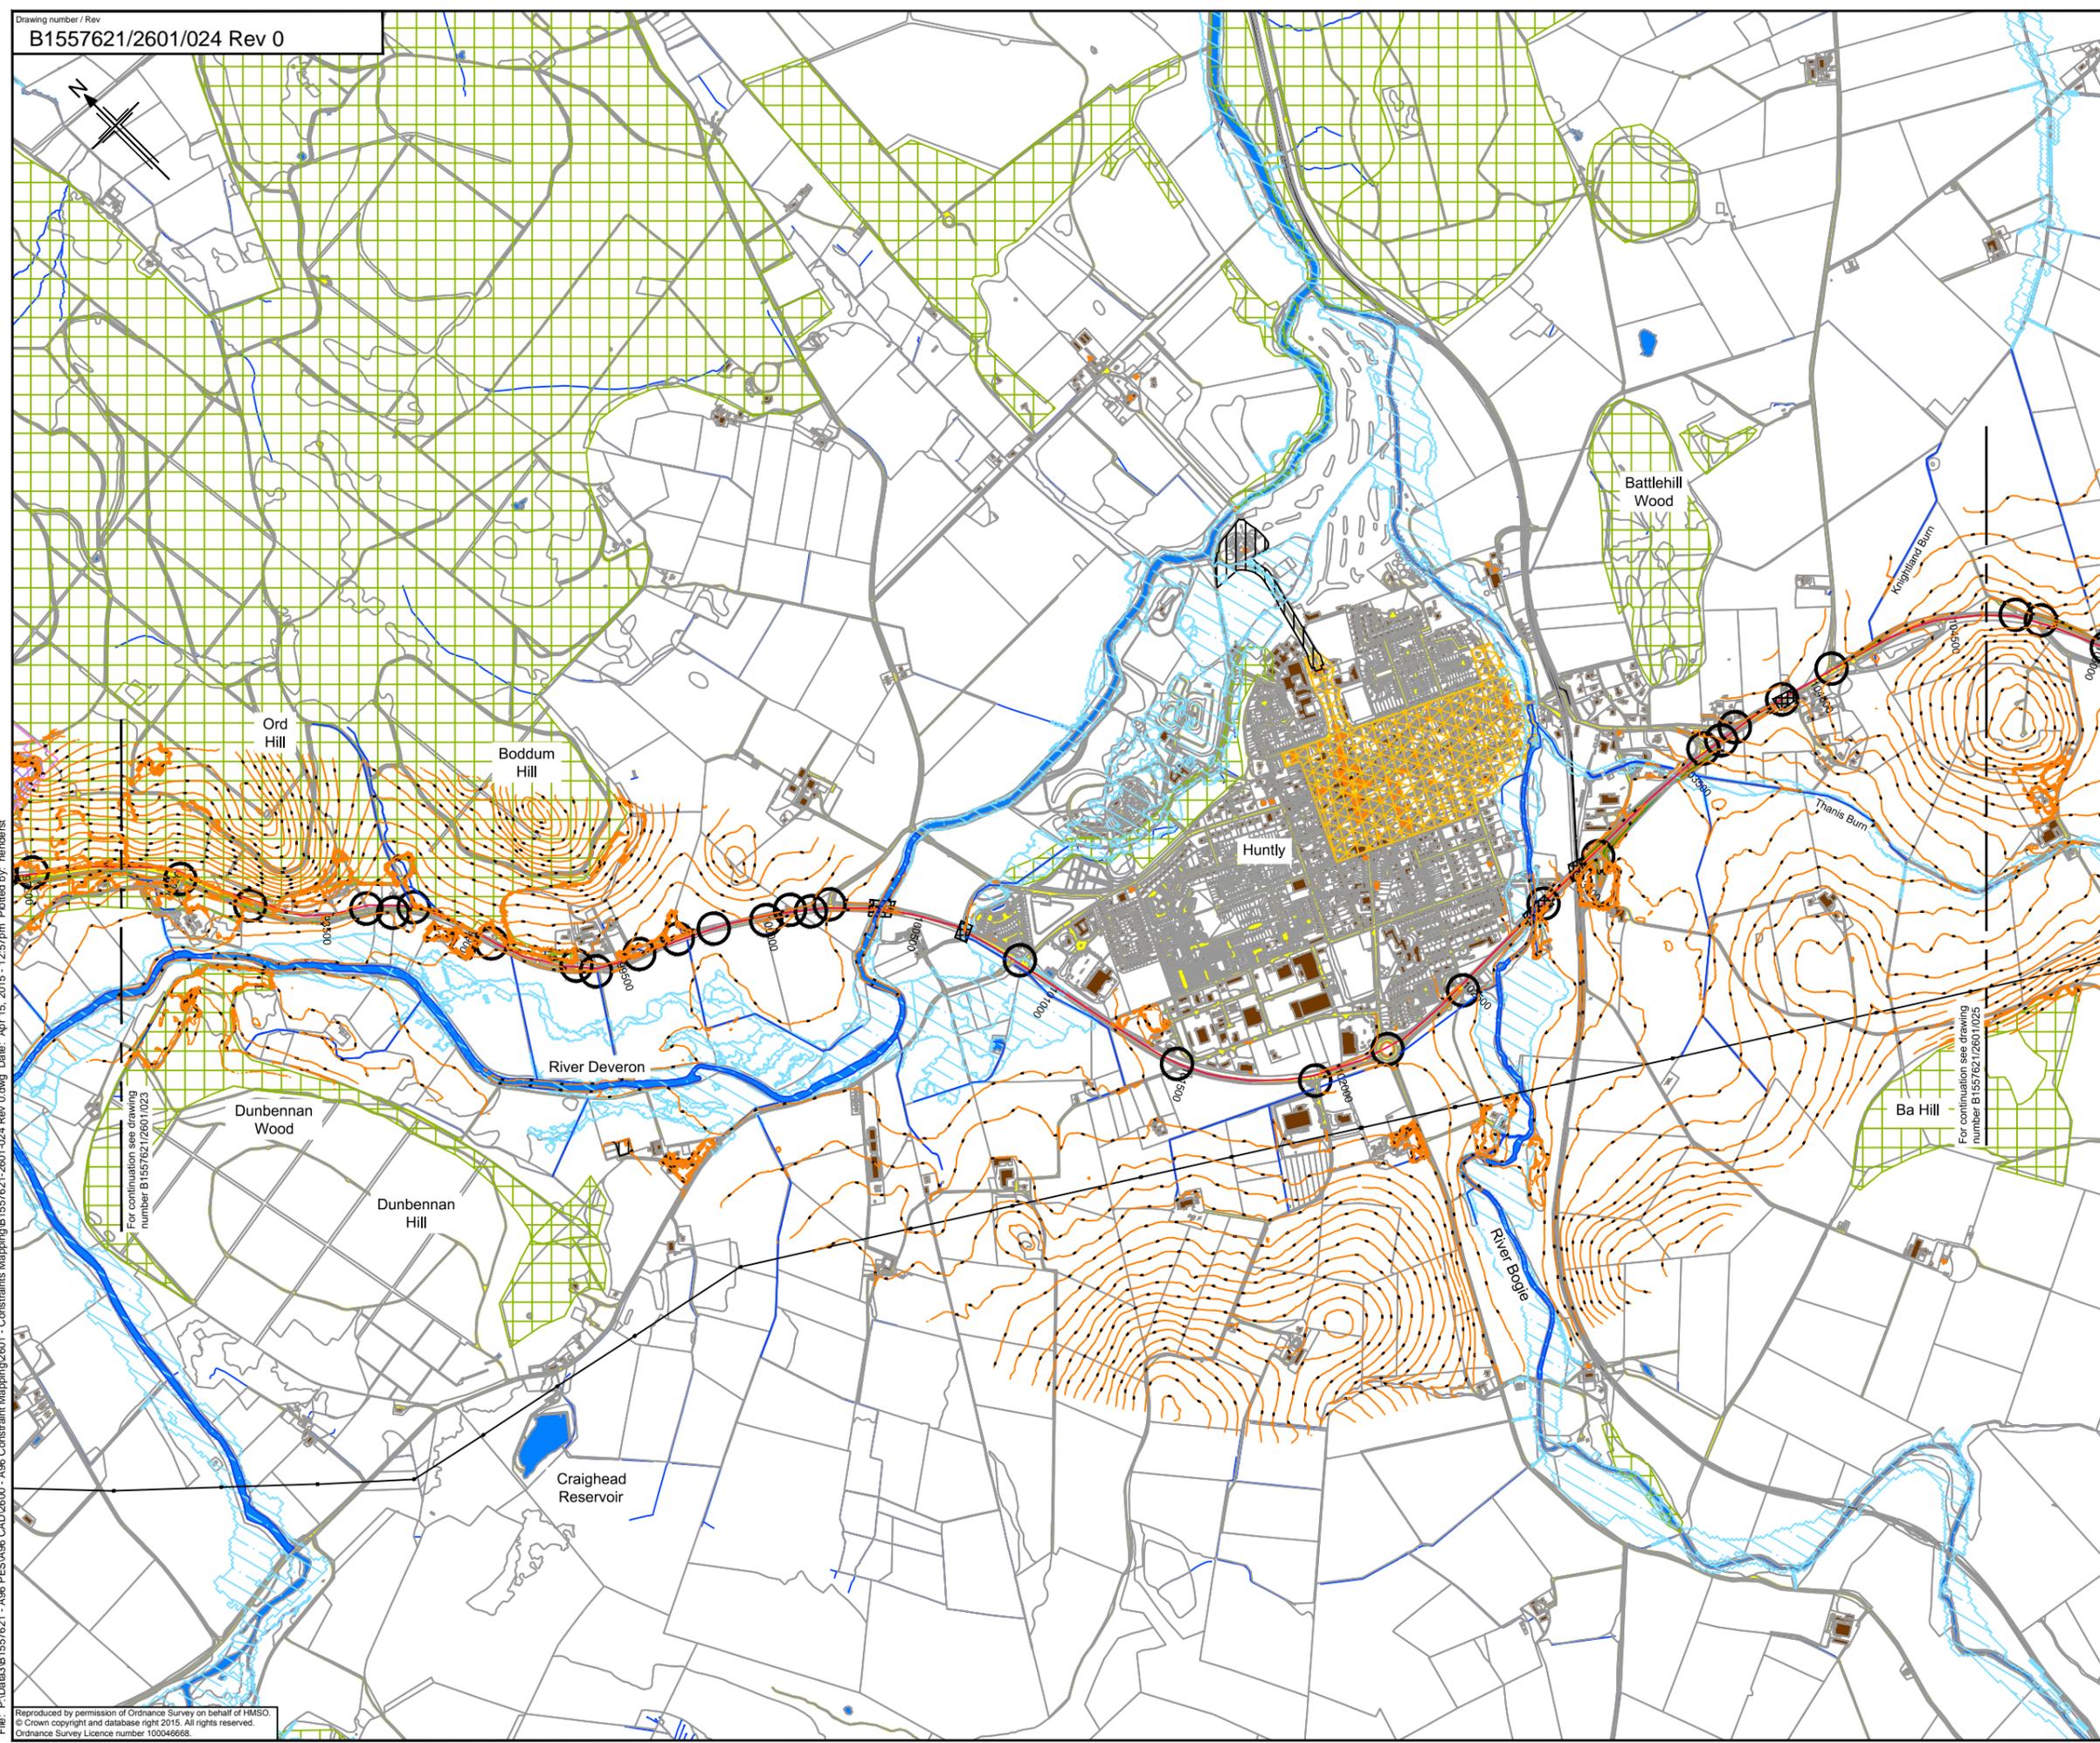

- Legend**
- Topography**
 - Earthworks
 - Hydrology**
 - River / Stream / Lochs
 - SEPA Flood Mapping (1:200 year)
 - Infrastructure**
 - Building
 - Pylons
 - Rail
 - Road / Track / Footpath / Cycle Route
 - A96 Infrastructure**
 - Access and Junction
 - Structure
 - Key Environmental Sites**
 - Ancient Woodlands
 - Battlefield Sites
 - Conservation Areas
 - Geological Conservation Review Sites
 - Historic Gardens and Designed Landscapes
 - Listed Buildings
 - Ramsar Site
 - SAC
 - Scheduled Monuments
 - SPA
 - SSSI

Notes:
 1. Contours shown at 5m intervals.

File: P:\Data\31557621 - A96 PES\A96 CAD\2600 - A96 Constraint Mapping\2601 - Constraints Mapping\B1557621-2601-024 Rev 0.dwg Date: Apr 15, 2015 - 12:57pm Plotted by: hendrist
 For continuation see drawing number B1557621/2601/1025
 For continuation see drawing number B1557621/2601/1025

Rev	Rev. Date	Purpose of revision	SA	SC	DB	EHL
0	05/03/15	Issued for information.				

JACOBS
 95 Bothwell St, Glasgow, G2 7HX
 Tel:+44(0)141 243 8500 Fax:+44(0)141 226 3109
 www.jacobs.com

Client



TRANSPORT SCOTLAND
 CÒRRAIDH ALBA

Project



A96 DUALLING
 BUSINESS TO BUSINESS


Drawing title

KEY CONSTRAINT PLANS SHEET 24 OF 37

Drawing status			FOR INFORMATION		
Scale	1:10,000 @ A1	DO NOT SCALE			
Jacobs No.	B1557621				
Drawing number	B1557621/2601/024	Rev	0		

Reproduced by permission of Ordnance Survey on behalf of HMSO.
 © Crown copyright and database right 2015. All rights reserved.
 Ordnance Survey Licence number 100046666.

This drawing is not to be used in whole or part other than for the intended purpose and project as defined on this drawing. Refer to the contract for full terms and conditions.

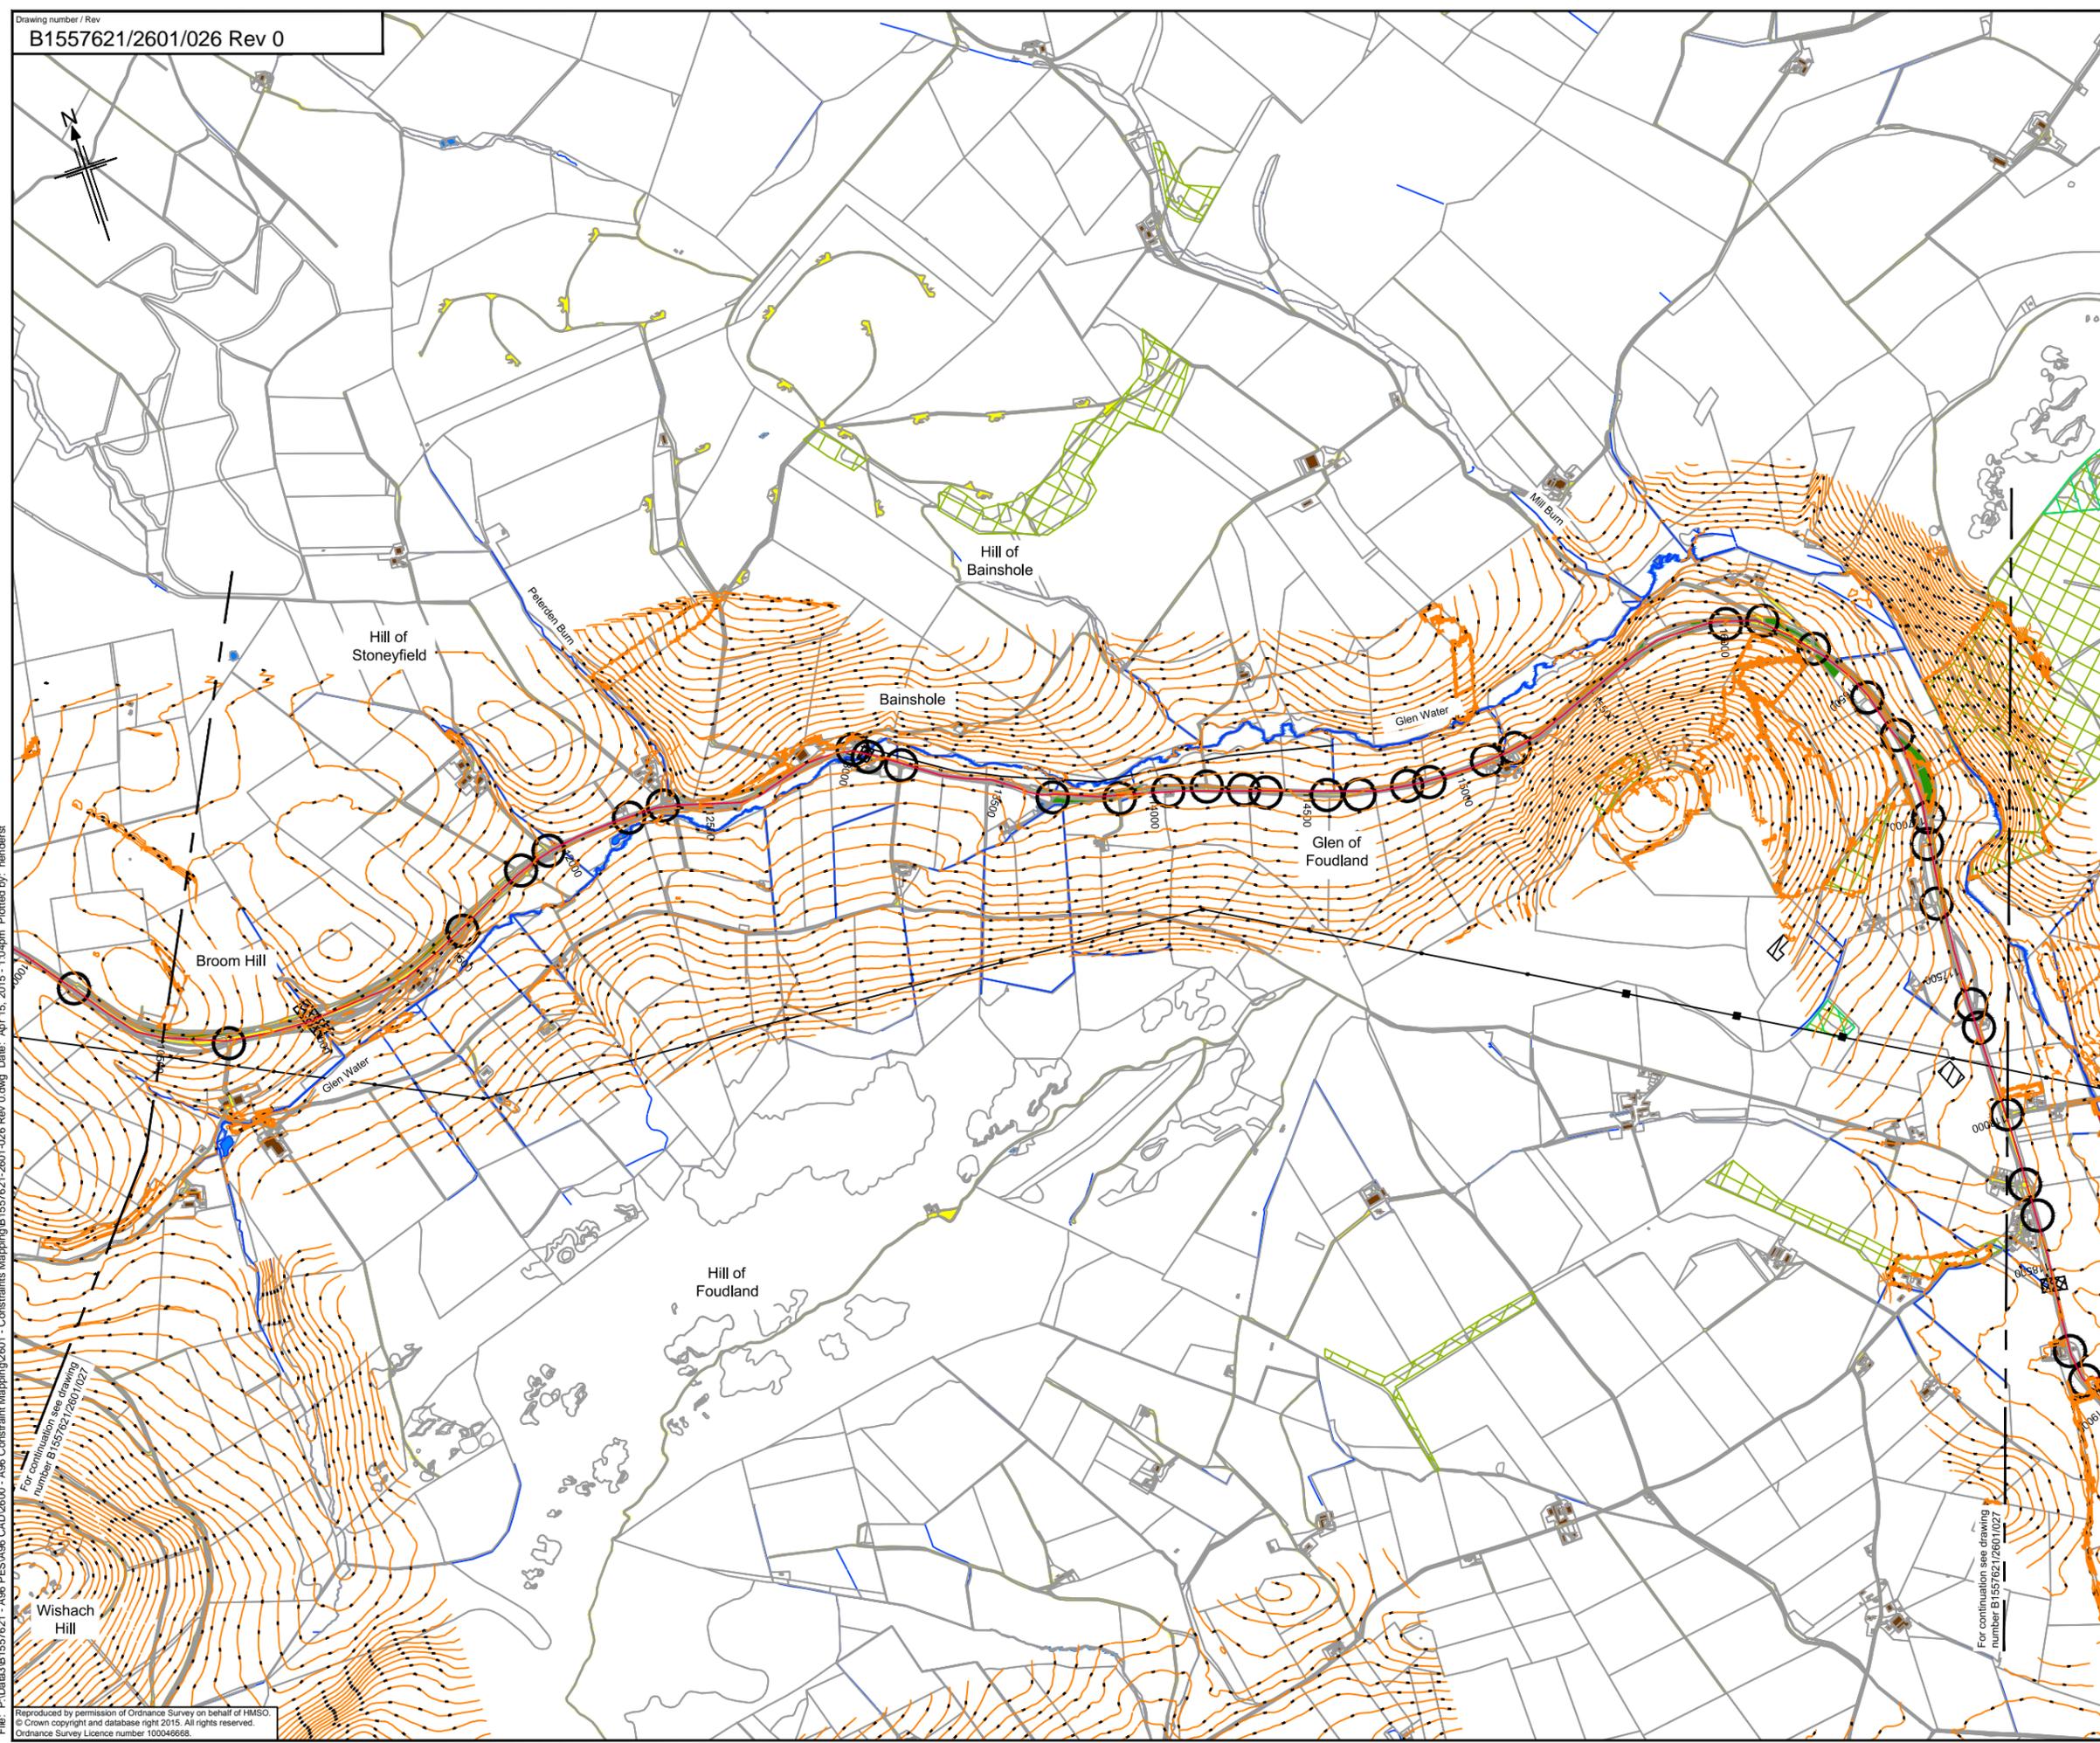

- Legend**
- Topography**
 - Earthworks
 - Hydrology**
 - River / Stream / Lochs
 - SEPA Flood Mapping (1:200 year)
 - Infrastructure**
 - Building
 - Pylons
 - Rail
 - Road / Track / Footpath / Cycle Route
 - A96 Infrastructure**
 - Access and Junction
 - Structure
 - Key Environmental Sites**
 - Ancient Woodlands
 - Battlefield Sites
 - Conservation Areas
 - Geological Conservation Review Sites
 - Historic Gardens and Designed Landscapes
 - Listed Buildings
 - Ramsar Site
 - SAC
 - Scheduled Monuments
 - SPA
 - SSSI

Notes:
 1. Contours shown at 5m intervals.

File: P:\Data3\B1557621 - A96 PES\A96 CAD\2600 - A96 Constraint Mapping\2601 - Constraints Mapping\B1557621-2601-026 Rev 0.dwg Date: Apr 15, 2015 - 1:04pm Plotted by: henderst
 For continuation see drawing number B1557621/2601/027
 For continuation see drawing number B1557621/2601/027
 Reproduced by permission of Ordnance Survey on behalf of HMSO.
 © Crown copyright and database right 2015. All rights reserved.
 Ordnance Survey Licence number 100046666.

Rev	Rev. Date	Purpose of revision	SA	SC	DB	EHL
0	05/03/15	Issued for information.				



Client
 Project
 Drawing title
KEY CONSTRAINT PLANS SHEET 26 OF 37

Drawing status FOR INFORMATION		
Scale	1:10,000 @ A1	DO NOT SCALE
Jacobs No.	B1557621	
Drawing number	B1557621/2601/026	Rev 0

This drawing is not to be used in whole or part other than for the intended purpose and project as defined on this drawing. Refer to the contract for full terms and conditions.