

- Legend**
- Topography**
    - Green grid pattern: Earthworks
  - Hydrology**
    - Blue line: River / Stream / Lochs
    - Blue hatched area: SEPA Flood Mapping (1:200 year)
  - Infrastructure**
    - Brown rectangle: Building
    - Black line: Pylons
    - Black line with cross-ticks: Rail
    - Yellow line: Road / Track / Footpath / Cycle Route
  - A96 Infrastructure**
    - Circle with cross: Access and Junction
    - Square with cross: Structure
  - Key Environmental Sites**
    - Green hatched area: Ancient Woodlands
    - Red hatched area: Battlefield Sites
    - Orange hatched area: Conservation Areas
    - Pink hatched area: Geological Conservation Review Sites
    - Red hatched area: Historic Gardens and Designed Landscapes
    - Red rectangle: Listed Buildings
    - Green triangle: Ramsar Site
    - Yellow rectangle: SAC
    - Black hatched area: Scheduled Monuments
    - Green hatched area: SPA
    - Purple hatched area: SSSI

**Notes:**  
 1. Contours shown at 5m intervals.

File: P:\Data3\B1557621 - A96 PES\A96 CAD\2600 - A96 Constraint Mapping\B1557621-2601-027 Rev 0.dwg Date: Apr 15, 2015 - 1:10pm. Plotted by: henderst

0	05/03/15	Issued for information.	SA	SC	DB	EHL
Rev	Rev. Date	Purpose of revision	Drawn	Checked	Reviewed	Approved




95 Bothwell St, Glasgow, G2 7HX  
 Tel:+44(0)141 243 8000 Fax:+44(0)141 226 3109  
 www.jacobs.com



**KEY CONSTRAINT PLANS  
 SHEET 27 OF 37**

Drawing status	FOR INFORMATION	
Scale	1:10,000 @ A1	DO NOT SCALE
Jacobs No.	B1557621	
Drawing number	B1557621/2601/027	Rev 0

Reproduced by permission of Ordnance Survey on behalf of HMSO.  
 © Crown copyright and database right 2015. All rights reserved.  
 Ordnance Survey Licence number 100046666.

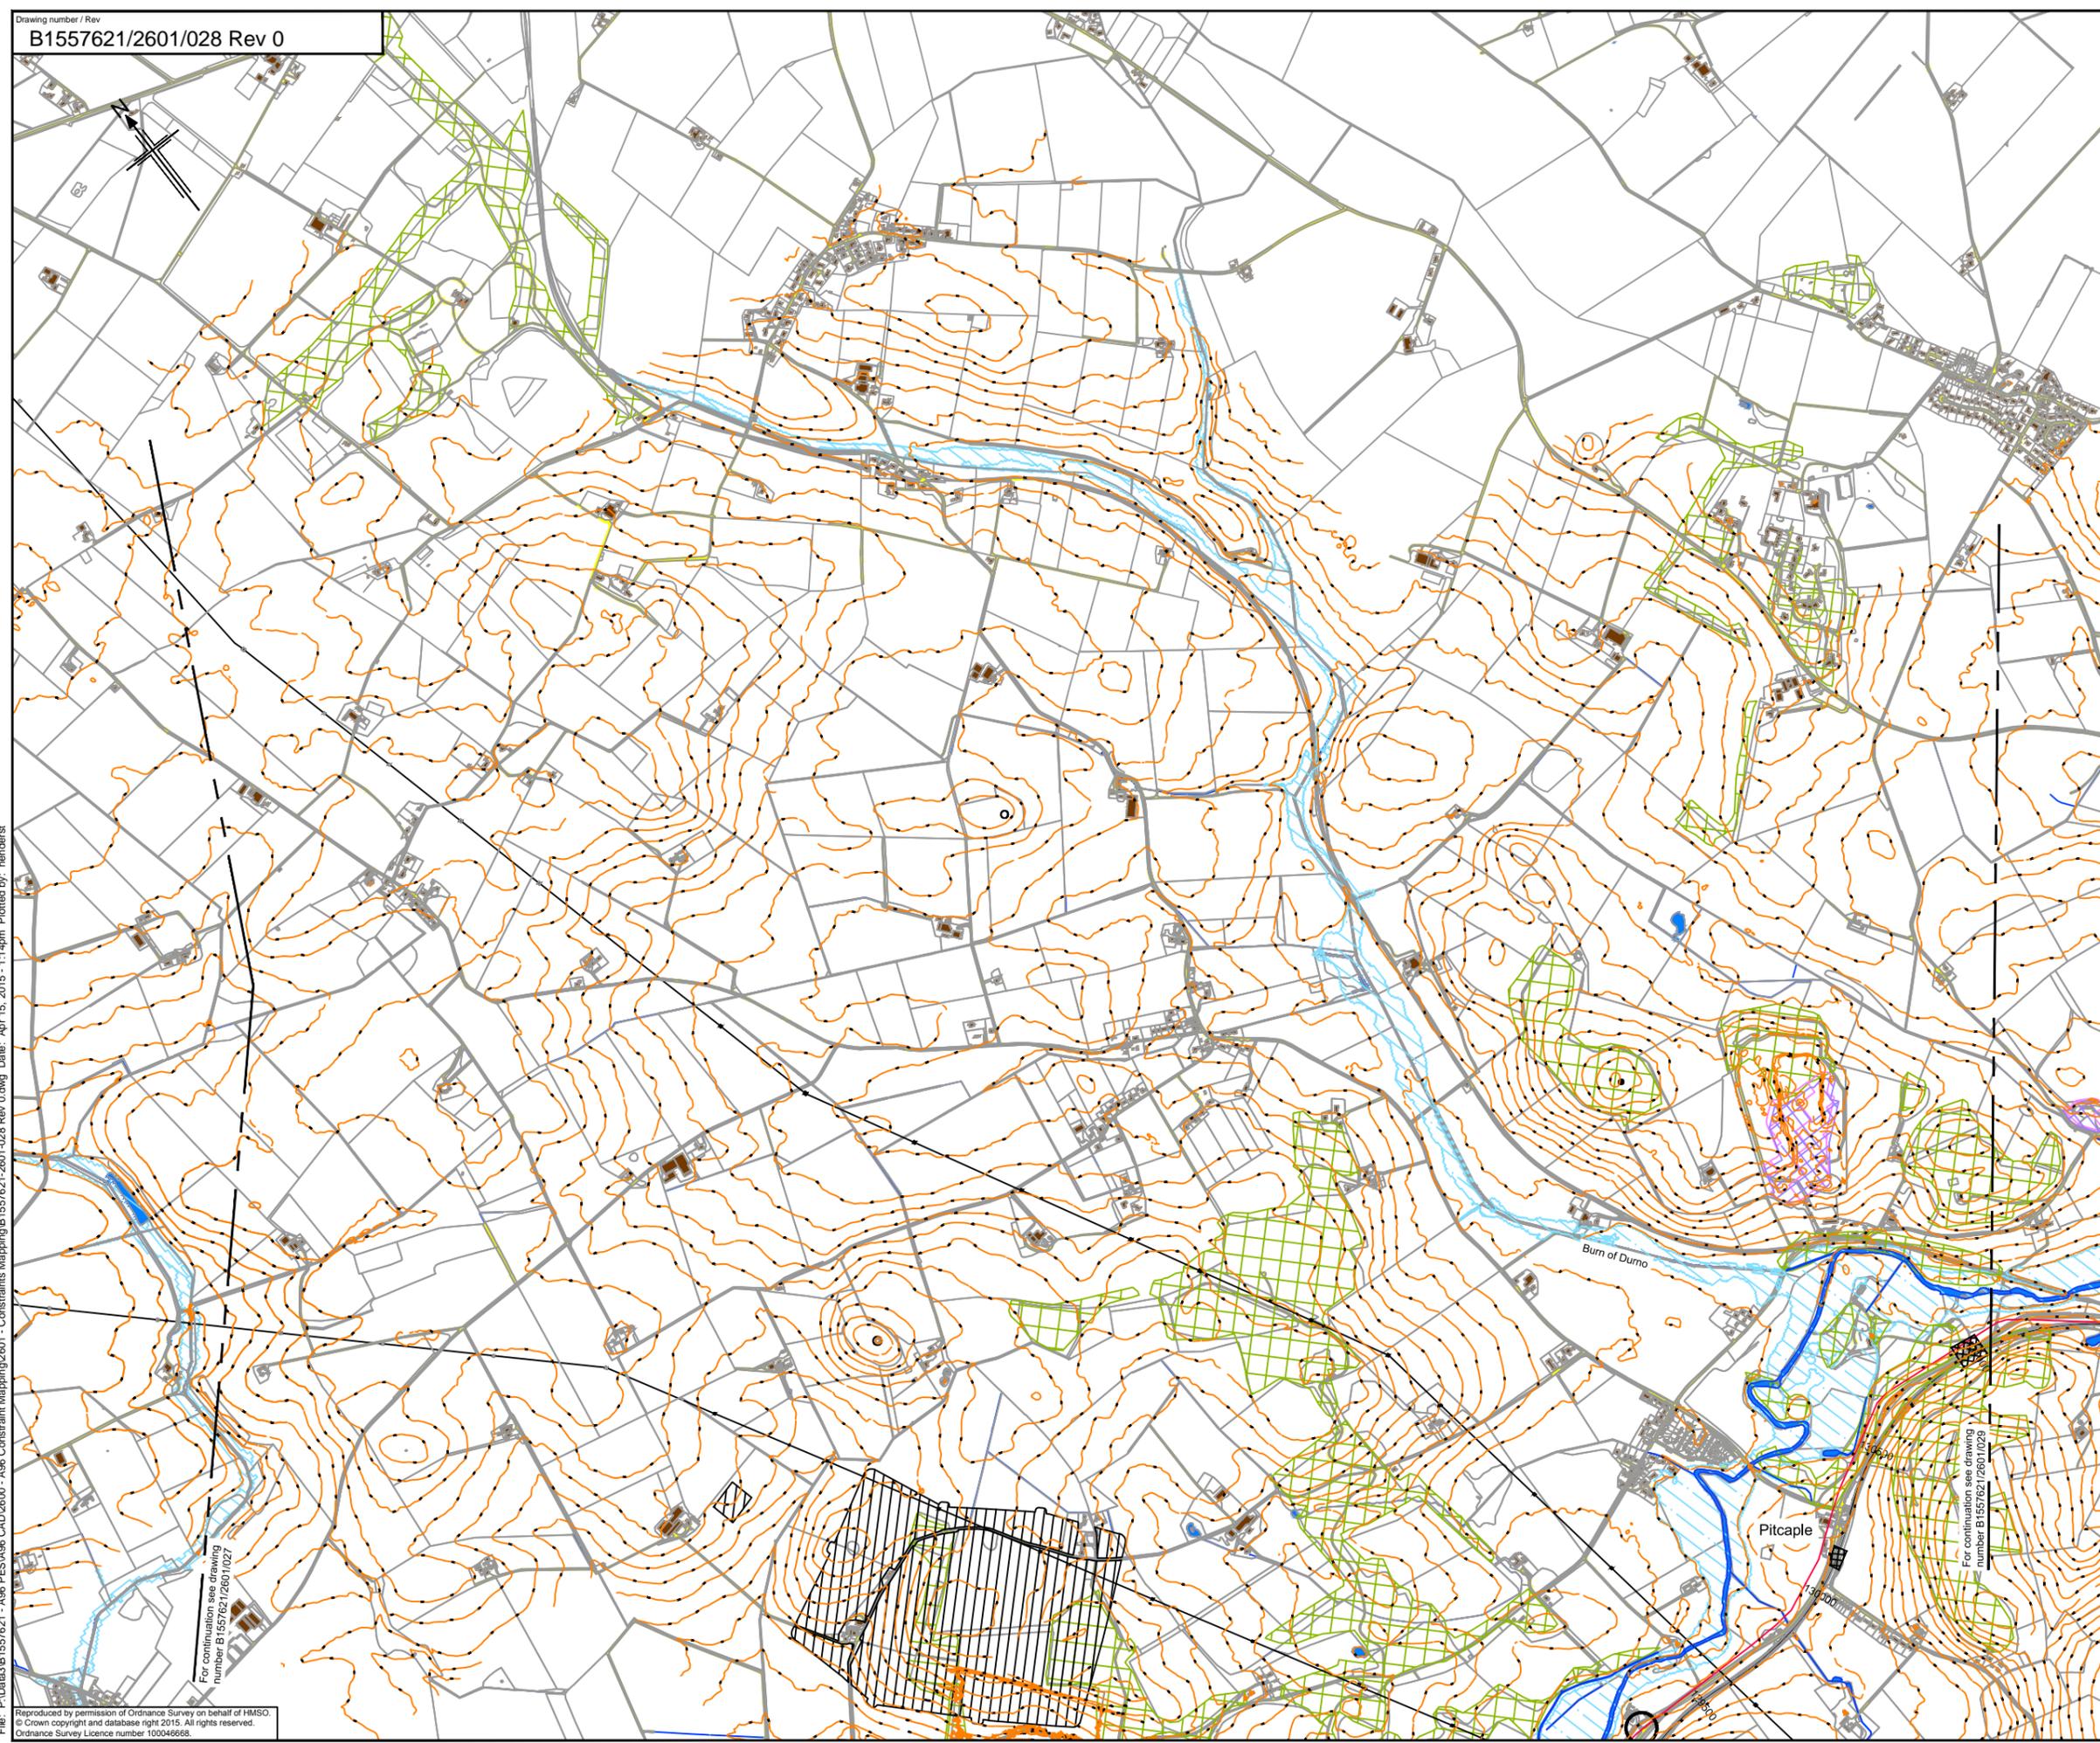

- Legend**
- Topography**
    - Earthworks
  - Hydrology**
    - River / Stream / Lochs
    - SEPA Flood Mapping (1:200 year)
  - Infrastructure**
    - Building
    - Pylons
    - Rail
    - Road / Track / Footpath / Cycle Route
  - A96 Infrastructure**
    - Access and Junction
    - Structure
  - Key Environmental Sites**
    - Ancient Woodlands
    - Battlefield Sites
    - Conservation Areas
    - Geological Conservation Review Sites
    - Historic Gardens and Designed Landscapes
    - Listed Buildings
    - Ramsar Site
    - SAC
    - Scheduled Monuments
    - SPA
    - SSSI

**Notes:**  
 1. Contours shown at 5m intervals.

Rev	Rev. Date	Purpose of revision	Drawn	Checked	Reviewed	Approved
0	05/03/15	Issued for information.	SA	SC	DB	EHL



**Client**

**Project**

**Drawing title**  
**KEY CONSTRAINT PLANS SHEET 28 OF 37**

<b>Drawing status</b>	FOR INFORMATION	
<b>Scale</b>	1:10,000 @ A1	DO NOT SCALE
<b>Jacobs No.</b>	B1557621	
<b>Drawing number</b>	B1557621/2601/028	<b>Rev</b>
		0

File: P:\Data3\B1557621 - A96 PES\A96 CAD\2600 - A96 Constraint Mapping\B1557621-2601-028 Rev 0.dwg Date: Apr 15, 2015 - 1:14pm Plotted by: henderst  
 For continuation see drawing number B1557621/2601/027  
 For continuation see drawing number B1557621/2601/029  
 Reproduced by permission of Ordnance Survey on behalf of HMSO.  
 © Crown copyright and database right 2015. All rights reserved.  
 Ordnance Survey Licence number 100046666.



**Legend**

**Topography**

- Earthworks

**Hydrology**

- River / Stream / Lochs
- SEPA Flood Mapping (1:200 year)

**Infrastructure**

- Building
- Pylons
- Rail
- Road / Track / Footpath / Cycle Route

**A96 Infrastructure**

- Access and Junction
- Structure

**Key Environmental Sites**

- Ancient Woodlands
- Battlefield Sites
- Conservation Areas
- Geological Conservation Review Sites
- Historic Gardens and Designed Landscapes
- Listed Buildings
- Ramsar Site
- SAC
- Scheduled Monuments
- SPA
- SSSI

**Notes:**

- Contours shown at 5m intervals.

File: P:\Data\31557621 - A96 PES\A96 CAD\2600 - A96 Constraint Mapping\2601 - A96 Constraint Mapping\2601-029 Rev 0.dwg Date: Apr 15, 2015 - 1:18pm. Plotted by: henderst.  
 Reproduced by permission of Ordnance Survey on behalf of HMSO.  
 © Crown copyright and database right 2015. All rights reserved.  
 Ordnance Survey Licence number 100046666.

0	05/03/15	Issued for information.	SA	SC	DB	EHL
Rev	Rev. Date	Purpose of revision	Drawn	Checked	Reviewed	Approved

**JACOBS**  
 95 Bothwell St, Glasgow, G2 7HX  
 Tel: +44(0)141 243 8000 Fax: +44(0)141 226 3109  
 www.jacobs.com

Client

Project

Drawing title


**KEY CONSTRAINT PLANS  
 SHEET 29 OF 37**

Drawing status

**FOR INFORMATION**

Scale	1:10,000 @ A1	DO NOT SCALE
Jacobs No.	B1557621	
Drawing number	B1557621/2601/029	Rev
		0

This drawing is not to be used in whole or part other than for the intended purpose and project as defined on this drawing. Refer to the contract for full terms and conditions.

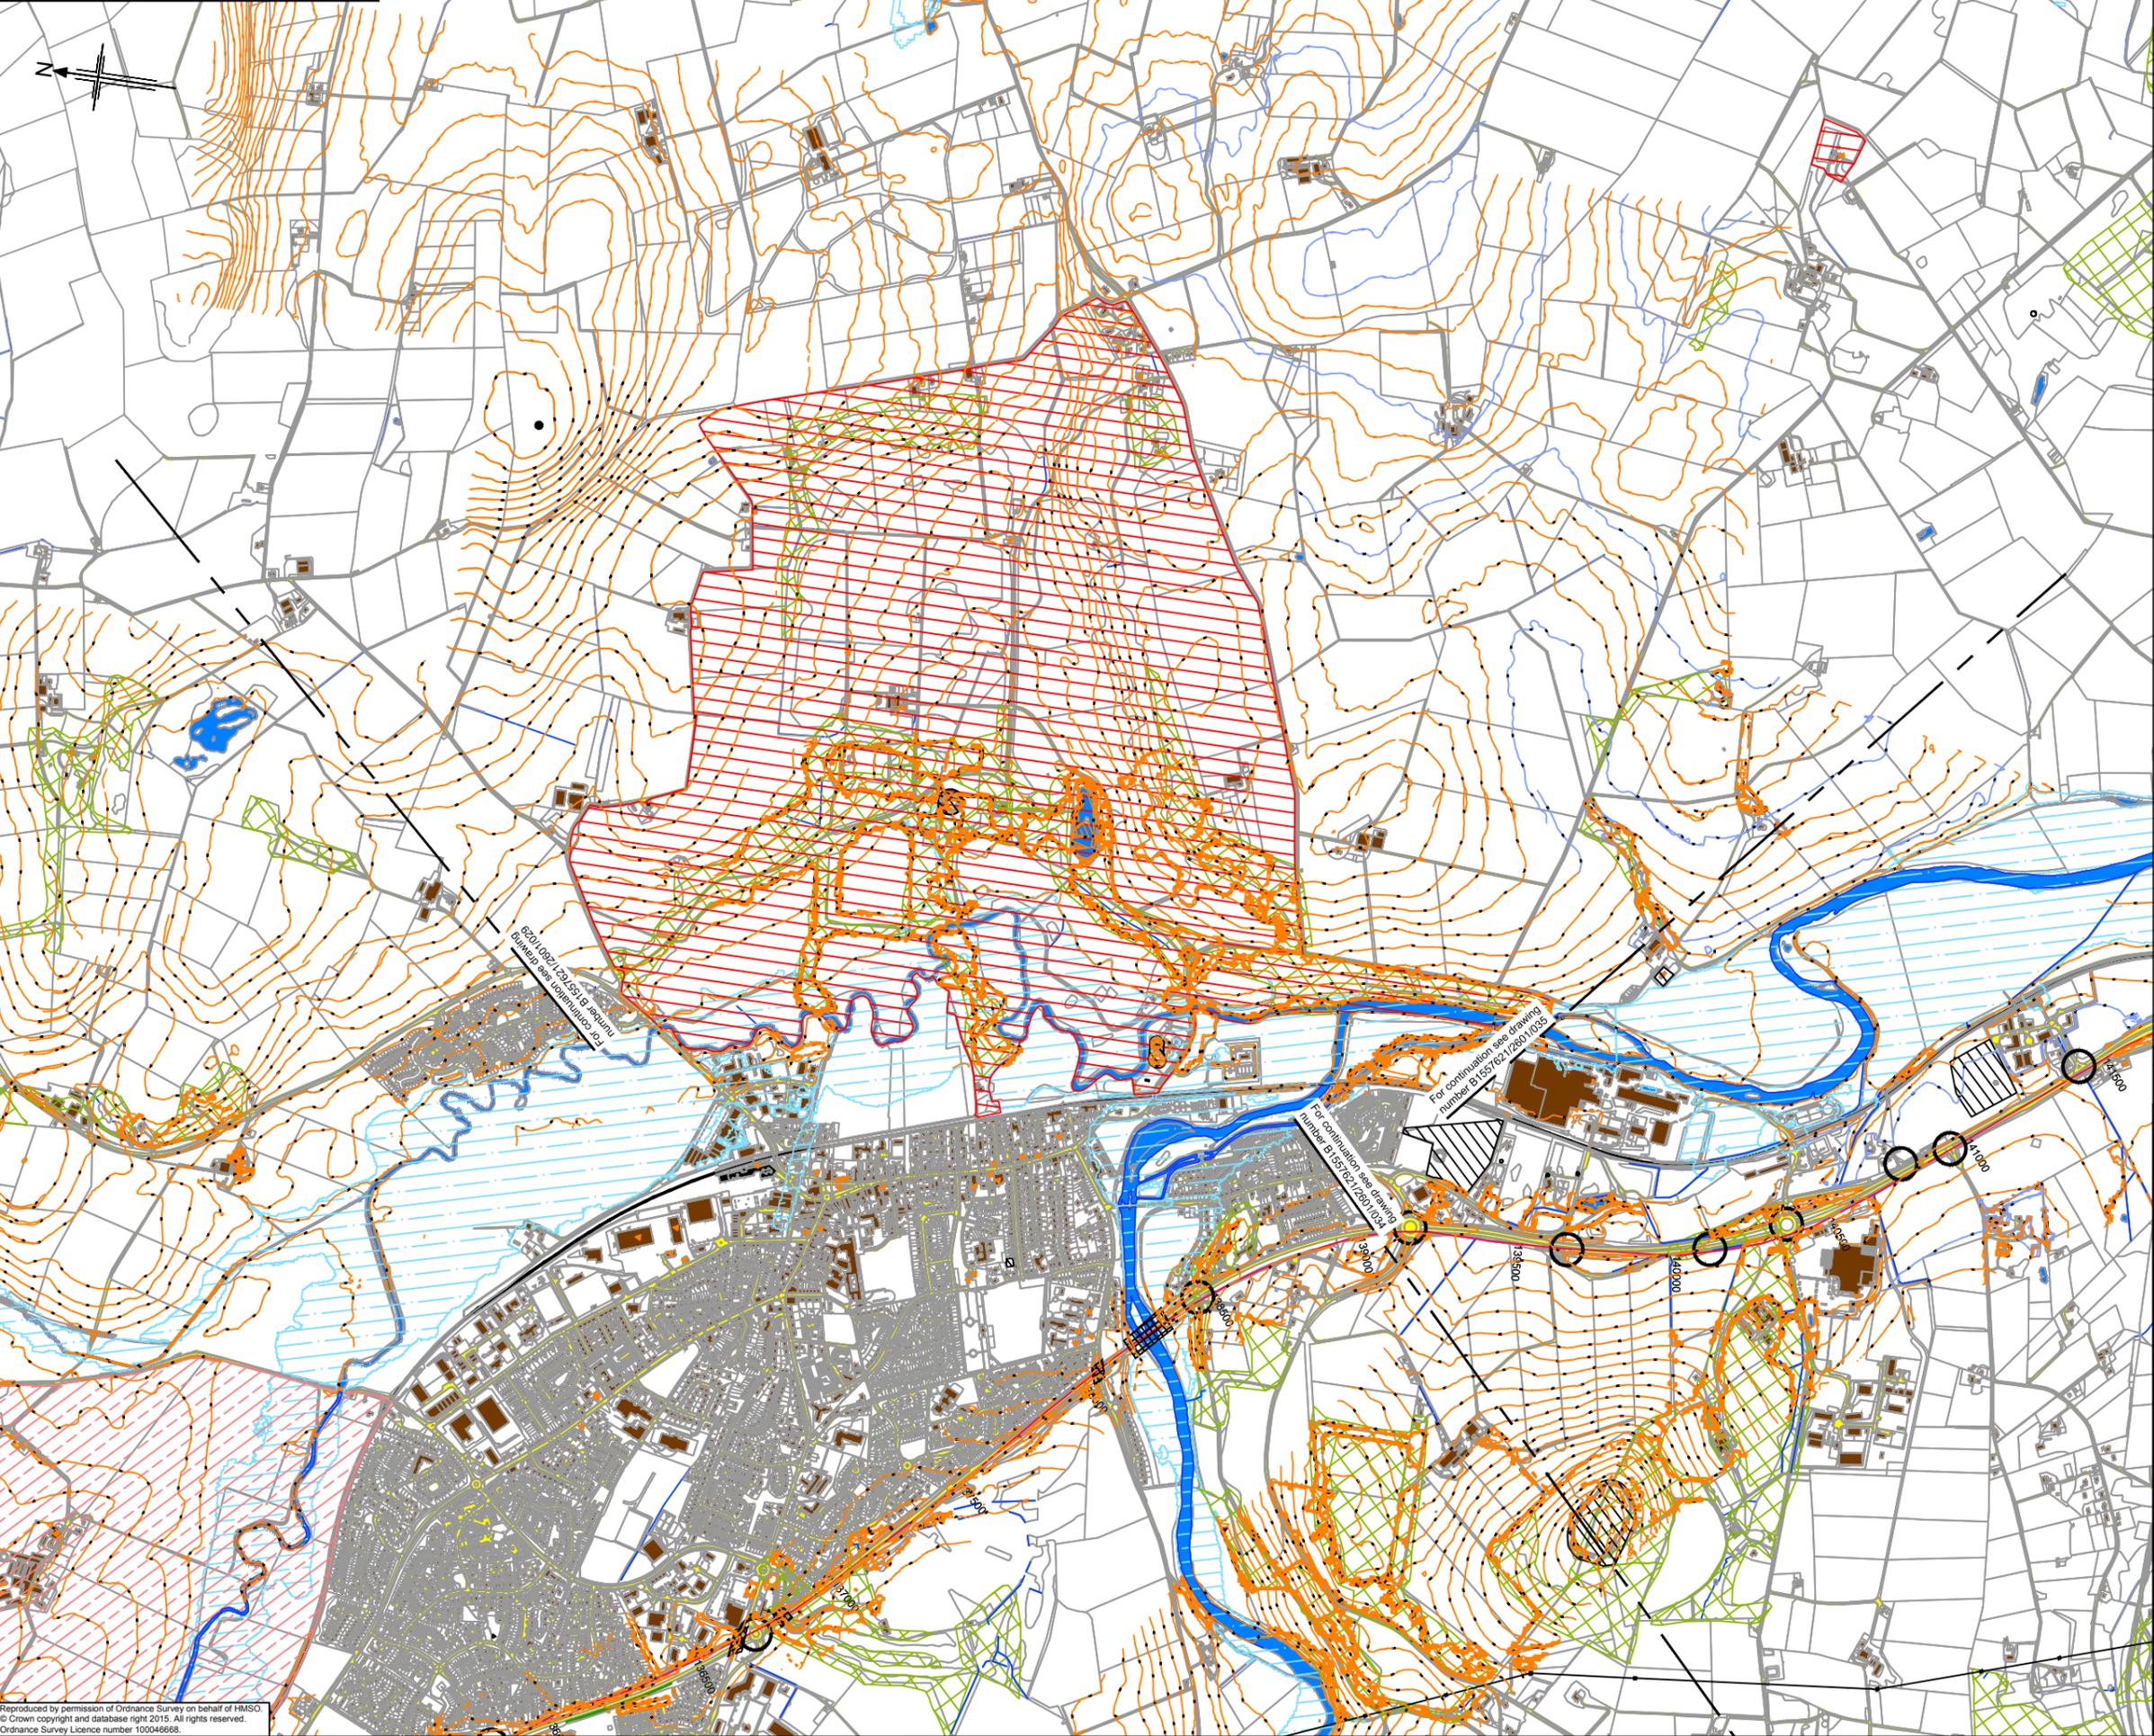

**Legend**

**Topography**

- Earthworks

**Hydrology**

- River / Stream / Lochs
- SEPA Flood Mapping (1:200 year)

**Infrastructure**

- Building
- Pylons
- Rail
- Road / Track / Footpath / Cycle Route

**A96 Infrastructure**

- Access and Junction
- Structure

**Key Environmental Sites**

- Ancient Woodlands
- Battlefield Sites
- Conservation Areas
- Geological Conservation Review Sites
- Historic Gardens and Designed Landscapes
- Listed Buildings
- Ramsar Site
- SAC
- Scheduled Monuments
- SPA
- SSSI

**Notes:**

- Contours shown at 5m intervals.

0	05/03/15	Issued for information.	SA	SC	DB	EHL
Rev	Rev. Date	Purpose of revision	Drawn	Checked	Reviewed	Approved

**JACOBS**  
 95 Bothwell St, Glasgow, G2 7HX  
 Tel: +44(0)141 243 8000 Fax: +44(0)141 226 3109  
 www.jacobs.com

**Client**

**Project**

**Drawing title**

**KEY CONSTRAINT PLANS  
 SHEET 30 OF 37**

**Drawing status** FOR INFORMATION

Scale	1:10,000 @ A1	DO NOT SCALE
Jacobs No.	B1557621	
Drawing number	B1557621/2601/030	Rev 0

This drawing is not to be used in whole or part other than for the intended purpose and project as defined on this drawing. Refer to the contract for full terms and conditions.