

Legend

Topography

- Earthworks

Hydrology

- River / Stream / Lochs
- SEPA Flood Mapping (1:200 year)

Infrastructure

- Building
- Pylons
- Rail
- Road / Track / Footpath / Cycle Route

A96 Infrastructure

- Access and Junction
- Structure

Key Environmental Sites

- Ancient Woodlands
- Battlefield Sites
- Conservation Areas
- Geological Conservation Review Sites
- Historic Gardens and Designed Landscapes
- Listed Buildings
- Ramsar Site
- SAC
- Scheduled Monuments
- SPA
- SSSI

Notes:

- Contours shown at 5m intervals.

Rev	Rev. Date	Purpose of revision	SA	SC	DB	EHL
0	05/03/15	Issued for information.				



Client

Project

Drawing title

**KEY CONSTRAINT PLANS
 SHEET 35 OF 37**


Drawing status

FOR INFORMATION

Scale	1:10,000 @ A1	DO NOT SCALE
Jacobs No.	B1557621	
Drawing number	B1557621/2601/035	Rev
		0

This drawing is not to be used in whole or part other than for the intended purpose and project as defined on this drawing. Refer to the contract for full terms and conditions.

File: P:\Data3\B1557621 - A96 PES\A96 CAD\2600 - A96 Constraint Mapping\2601 - Constraints Mapping\B1557621-2601-035 Rev 0.dwg Date: Apr 15, 2015 - 1:48pm. Plotted by: henderst.
 Reproduced by permission of Ordnance Survey on behalf of HMSO.
 © Crown copyright and database right 2015. All rights reserved.
 Ordnance Survey Licence number 100046666.

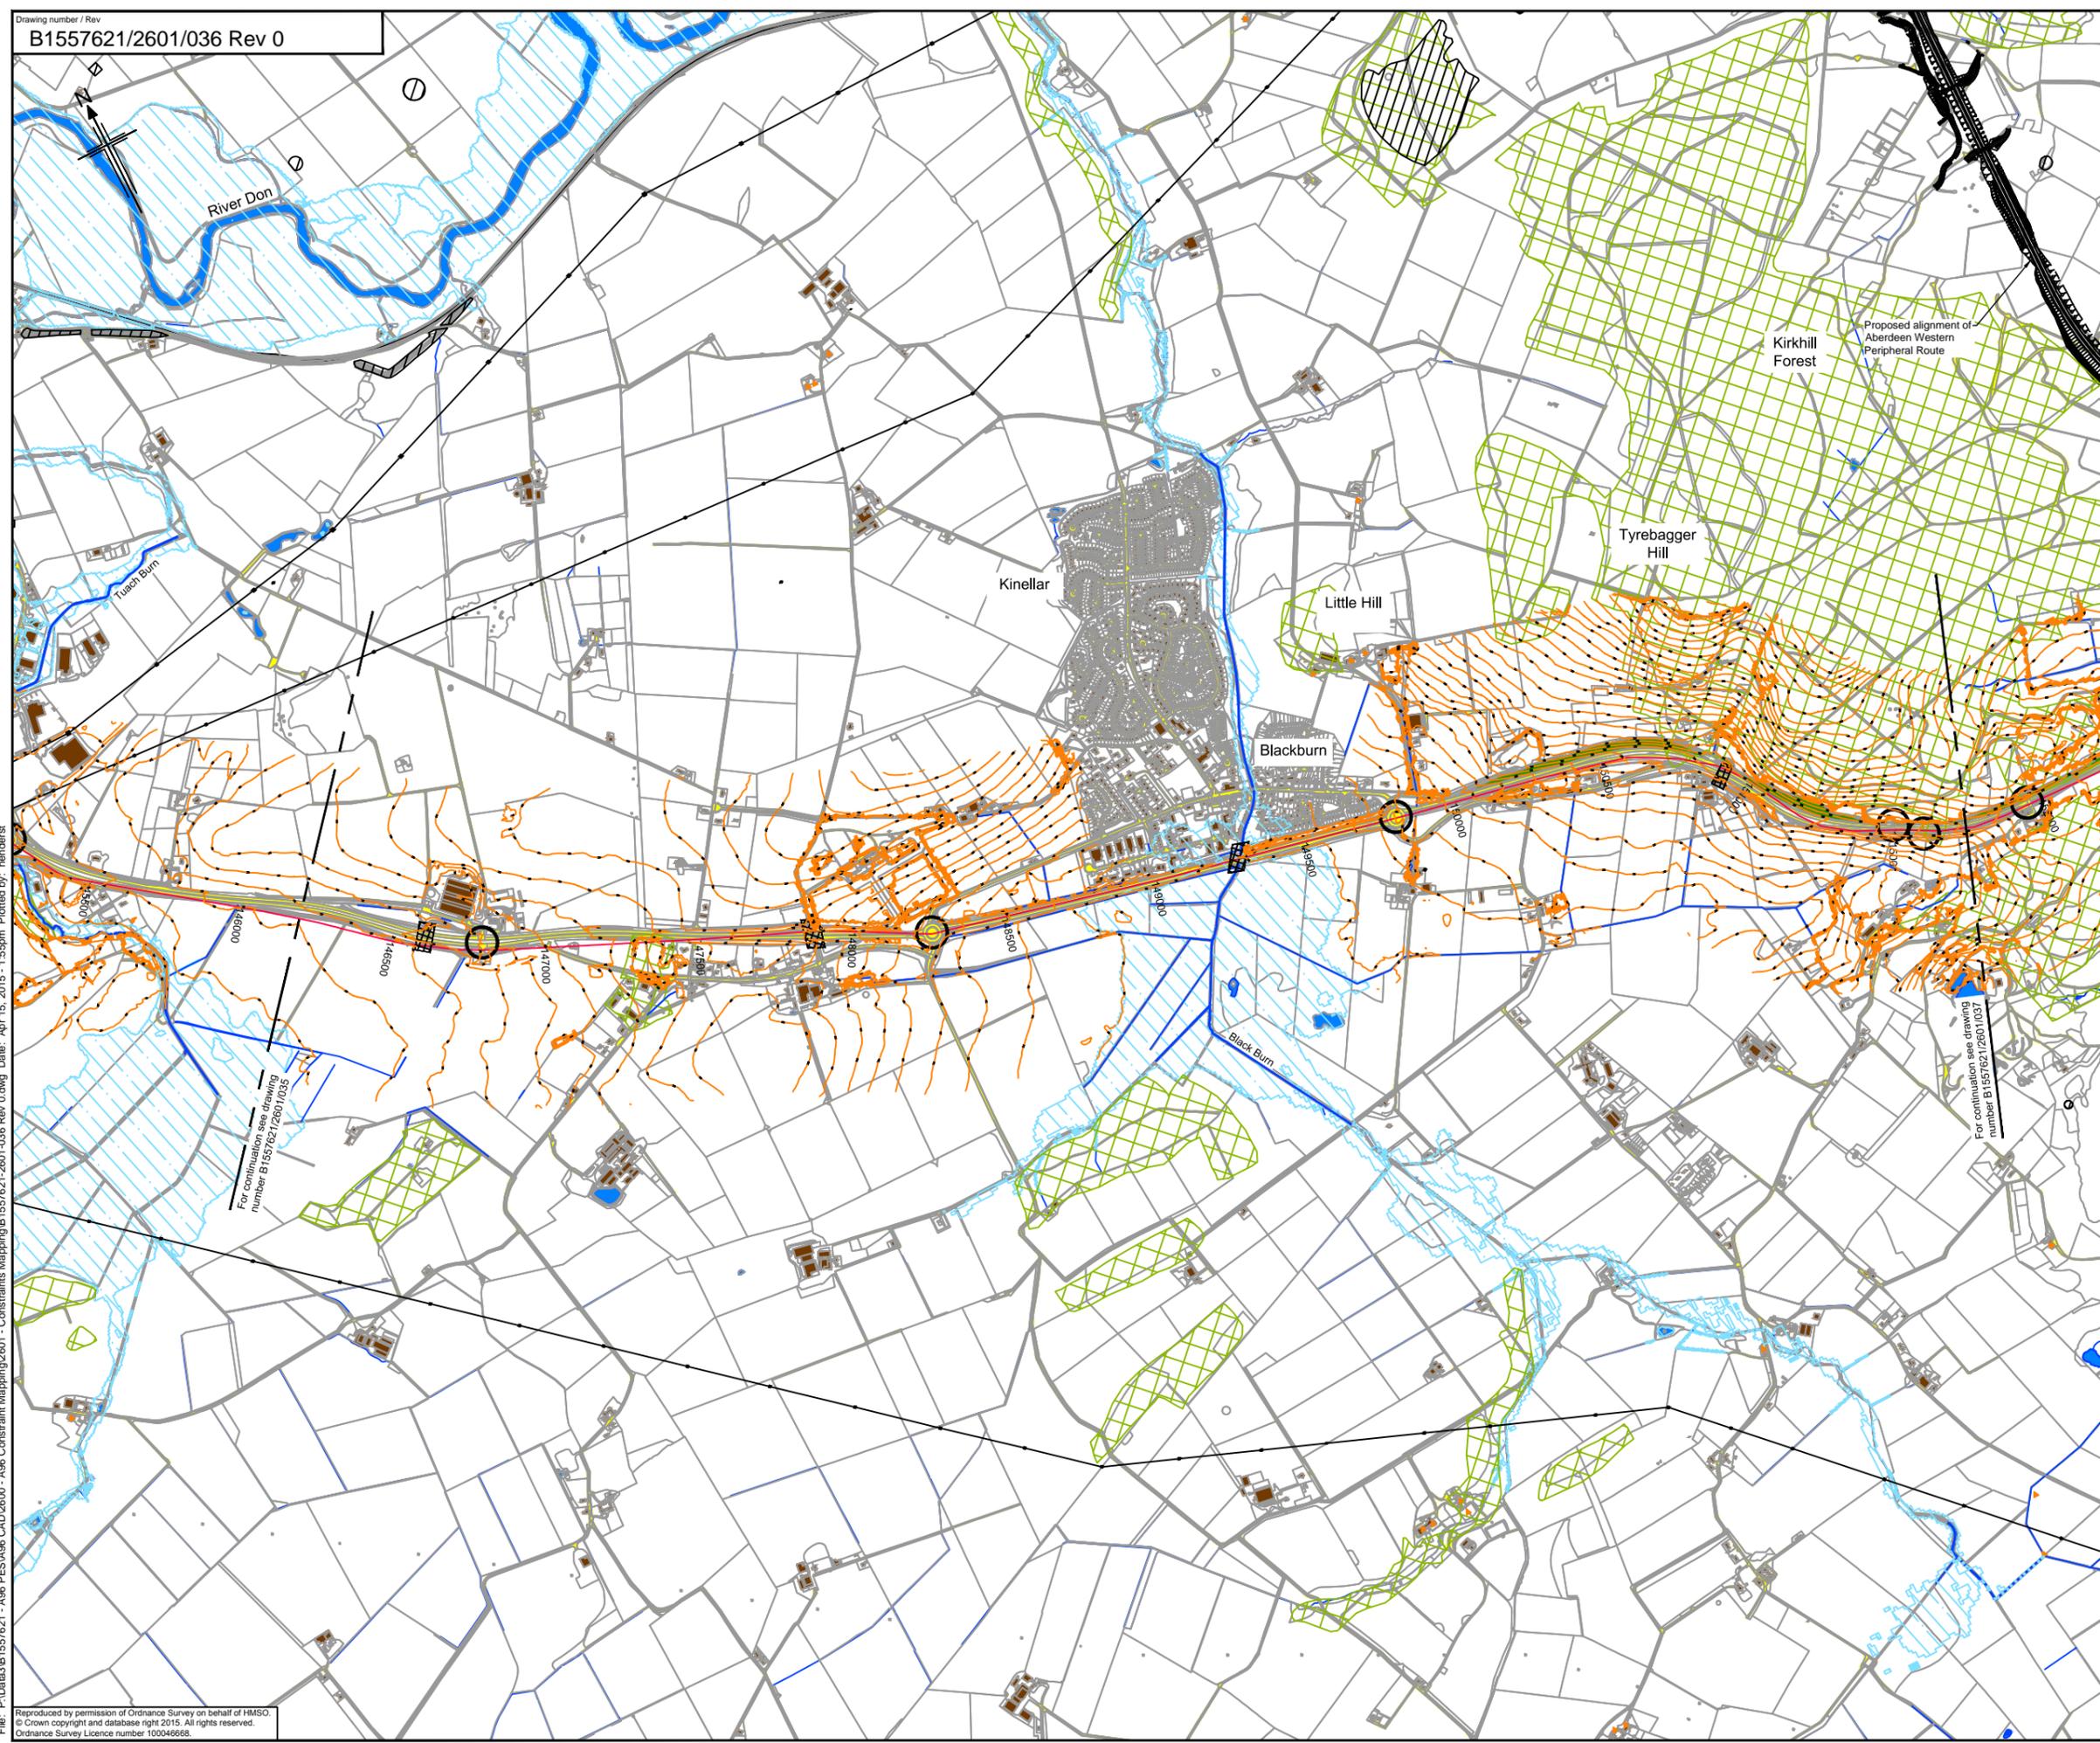

- Legend**
- Topography**
 - Earthworks
 - Hydrology**
 - River / Stream / Lochs
 - SEPA Flood Mapping (1:200 year)
 - Infrastructure**
 - Building
 - Pylons
 - Rail
 - Road / Track / Footpath / Cycle Route
 - A96 Infrastructure**
 - Access and Junction
 - Structure
 - Key Environmental Sites**
 - Ancient Woodlands
 - Battlefield Sites
 - Conservation Areas
 - Geological Conservation Review Sites
 - Historic Gardens and Designed Landscapes
 - Listed Buildings
 - Ramsar Site
 - SAC
 - Scheduled Monuments
 - SPA
 - SSSI

Notes:
 1. Contours shown at 5m intervals.

For continuation see drawing number B1557621/2601/035

For continuation see drawing number B1557621/2601/037


0	05/03/15	Issued for information.	SA	SC	DB	EHL
Rev	Rev. Date	Purpose of revision	Drawn	Checked	Reviewed	Approved



**KEY CONSTRAINT PLANS
 SHEET 36 OF 37**

Drawing status			FOR INFORMATION		
Scale	1:10,000 @ A1	DO NOT SCALE			
Jacobs No.	B1557621				
Drawing number	B1557621/2601/036	Rev	0		

File: P:\Data3\B1557621 - A96 PES\A96 CAD\2600 - A96 Constraint Mapping\2601 - A96 Constraint Mapping.dwg Date: Apr 15, 2015 - 1:55pm. Plotted by: henderst
 Reproduced by permission of Ordnance Survey on behalf of HMSO.
 © Crown copyright and database right 2015. All rights reserved.
 Ordnance Survey Licence number 100046666.

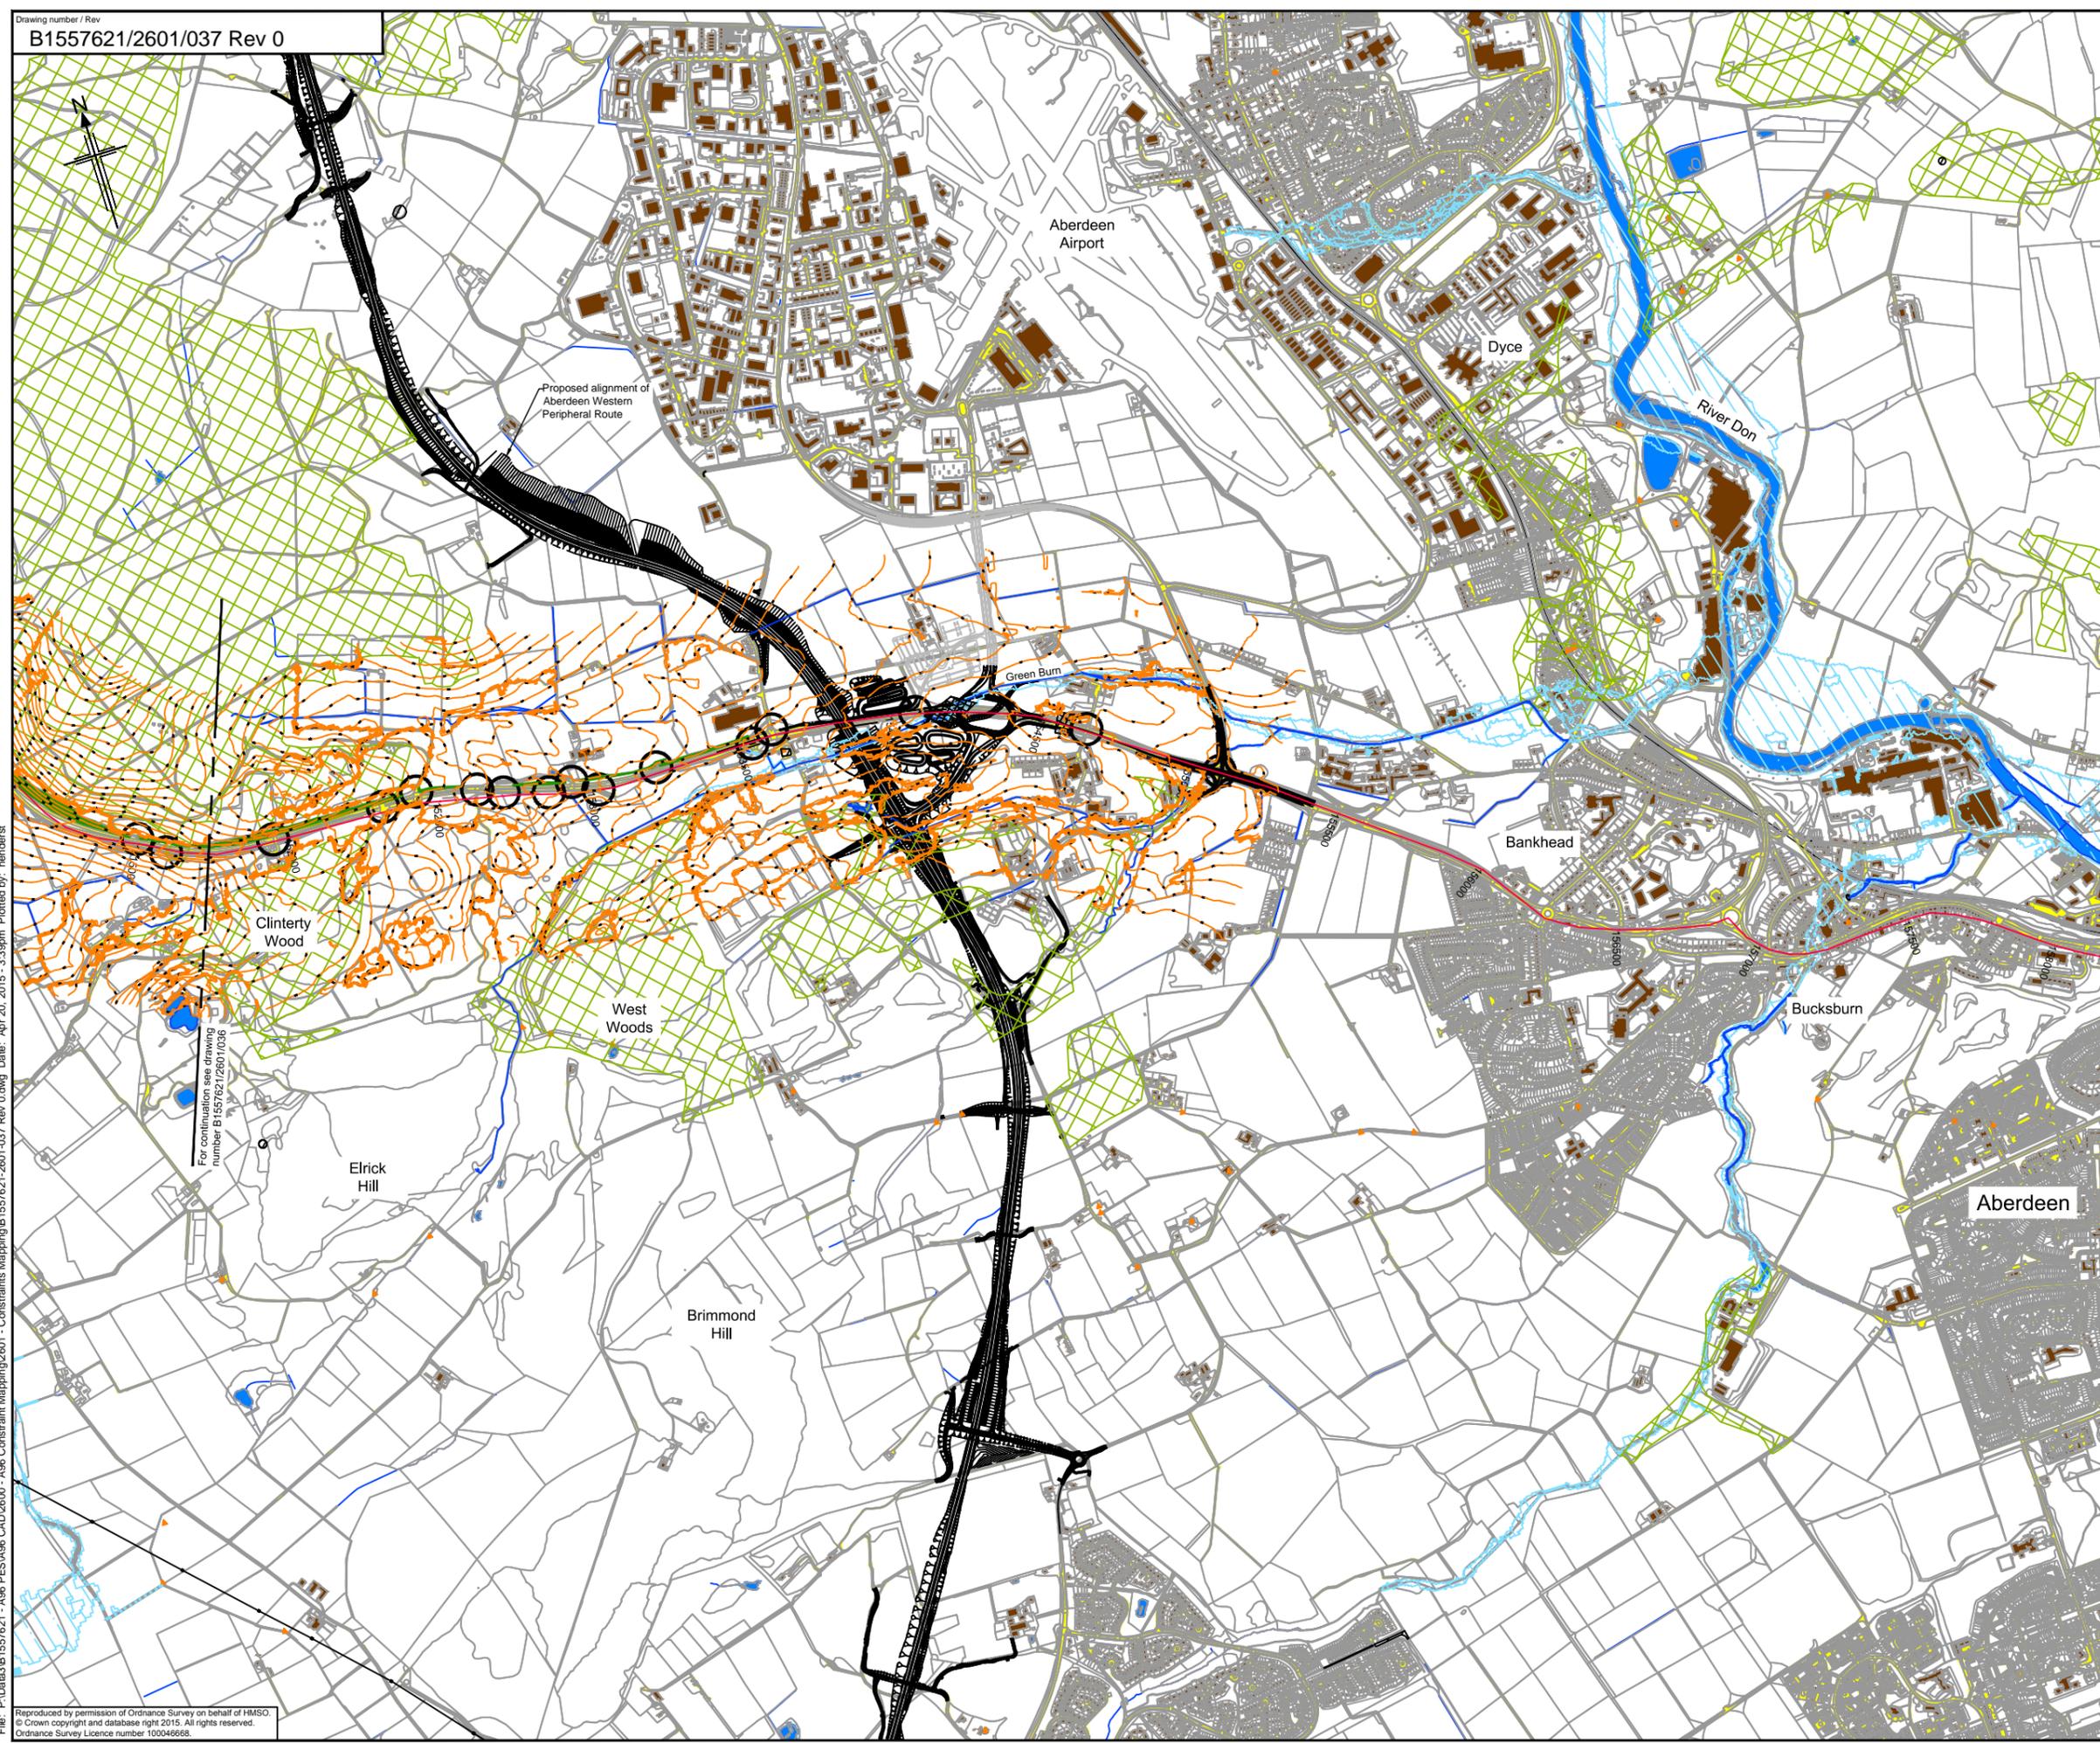

Legend

Topography

- Earthworks

Hydrology

- River / Stream / Lochs
- SEPA Flood Mapping (1:200 year)

Infrastructure

- Building
- Pylons
- Rail
- Road / Track / Footpath / Cycle Route

A96 Infrastructure

- Access and Junction
- Structure

Key Environmental Sites

- Ancient Woodlands
- Battlefield Sites
- Conservation Areas
- Geological Conservation Review Sites
- Historic Gardens and Designed Landscapes
- Listed Buildings
- Ramsar Site
- SAC
- Scheduled Monuments
- SPA
- SSSI

Notes:

- Contours shown at 5m intervals.

File: P:\Data\31557621 - A96 PES\A96 CAD\2600 - A96 Constraint Mapping\2601 - Constraints Mapping\B1557621-2601-037 Rev 0.dwg Date: Apr 20, 2015 - 3:39pm. Plotted by: henderst

Rev	Rev. Date	Purpose of revision	SA	SC	DB	EHL
0	05/03/15	Issued for information.				

JACOBS
 95 Bothwell St, Glasgow, G2 7HX
 Tel: +44(0)141 243 8000 Fax: +44(0)141 226 3109
 www.jacobs.com

Client

Project

Drawing title

**KEY CONSTRAINT PLANS
 SHEET 37 OF 37**

Drawing status

FOR INFORMATION

Scale	1:10,000 @ A1	DO NOT SCALE
Jacobs No.	B1557621	
Drawing number	B1557621/2601/037	Rev
		0

Reproduced by permission of Ordnance Survey on behalf of HMSO.
 © Crown copyright and database right 2015. All rights reserved.
 Ordnance Survey Licence number 100046666.

This drawing is not to be used in whole or part other than for the intended purpose and project as defined on this drawing. Refer to the contract for full terms and conditions.