

**Legend:**

**Scottish and Southern Energy**

- OH 132 Existing 132kV Overhead Cable
- OH 33 Existing 33kV Overhead Cable
- UG 33 Existing 33kV Underground Cable
- OH LV Existing Low Voltage Overhead Cable
- UG LV Existing Low Voltage Underground Cable
- SSE T Existing Scottish and Southern Telecom Cable

**Scotia Gas Networks**

- IPG Existing Intermediate Pressure Main
- LPG Existing Low Pressure Main
- MPG Existing Medium Pressure Main
- LHPG Existing Local High Pressure Main

**National Grid**

- NHTG Existing High Pressure Transmission Line

**Mobile Companies**

- Vodafone Cable
- Everything Everywhere/H3G Mast

**Wind Turbine**

- Existing and Approved Wind Turbine Site Boundary (Note 3 and 4)
- Proposed Wind Turbine Site Boundary (Note 3 and 4)

- Notes:**
- The locations of private and publicly owned services and supply apparatus identified as existing, proposed, abandoned or temporary as shown on this drawing are purely indicative and for information only, and no guarantee is given to the completeness or accuracy of this information.
  - Prior to carrying out work in any part of the A96 Dualling Programme, all existing service and supply apparatus will need to be located and confirmed.
  - The locations of the Existing, Approved and Proposed Wind Turbines as shown on this drawing are purely indicative and for information only, and no guarantee is given to the completeness or accuracy of this information.
  - The hatching boundaries are indicative only and represent the area identified within the Wind Turbine Planning Applications.

0	04/03/15	Issued for information.	SA	SC	DB	EHL
Rev	Rev. Date	Purpose of revision	Drawn	Checked	Reviewed	Approved

**JACOBS**  
 95 Bothwell St, Glasgow, G2 7HX  
 Tel:+44(0)141 243 8000 Fax:+44(0)141 226 3109  
 www.jacobs.com




**PUBLIC AND PRIVATE UTILITIES  
 SHEET 10 OF 37**

Drawing status			FOR INFORMATION		
Scale	1:10,000 @ A1	DO NOT SCALE			
Jacobs No.	B1557621				
Drawing number	<b>B1557621/2700/010</b>	Rev	0		

This drawing is not to be used in whole or part other than for the intended purpose and project as defined on this drawing. Refer to the contract for full terms and conditions.

File: P:\Data3\B1557621 - A96 PES\A96 CAD\2700 - A96 Utilities\B1557621-2700-010 Rev 0.dwg Date: Apr 21, 2015 - 9:43am Plotted by: hendert

Reproduced by permission of Ordnance Survey on behalf of HMSO.  
 © Crown copyright and database right 2015. All rights reserved.  
 Ordnance Survey Licence number 100046666.

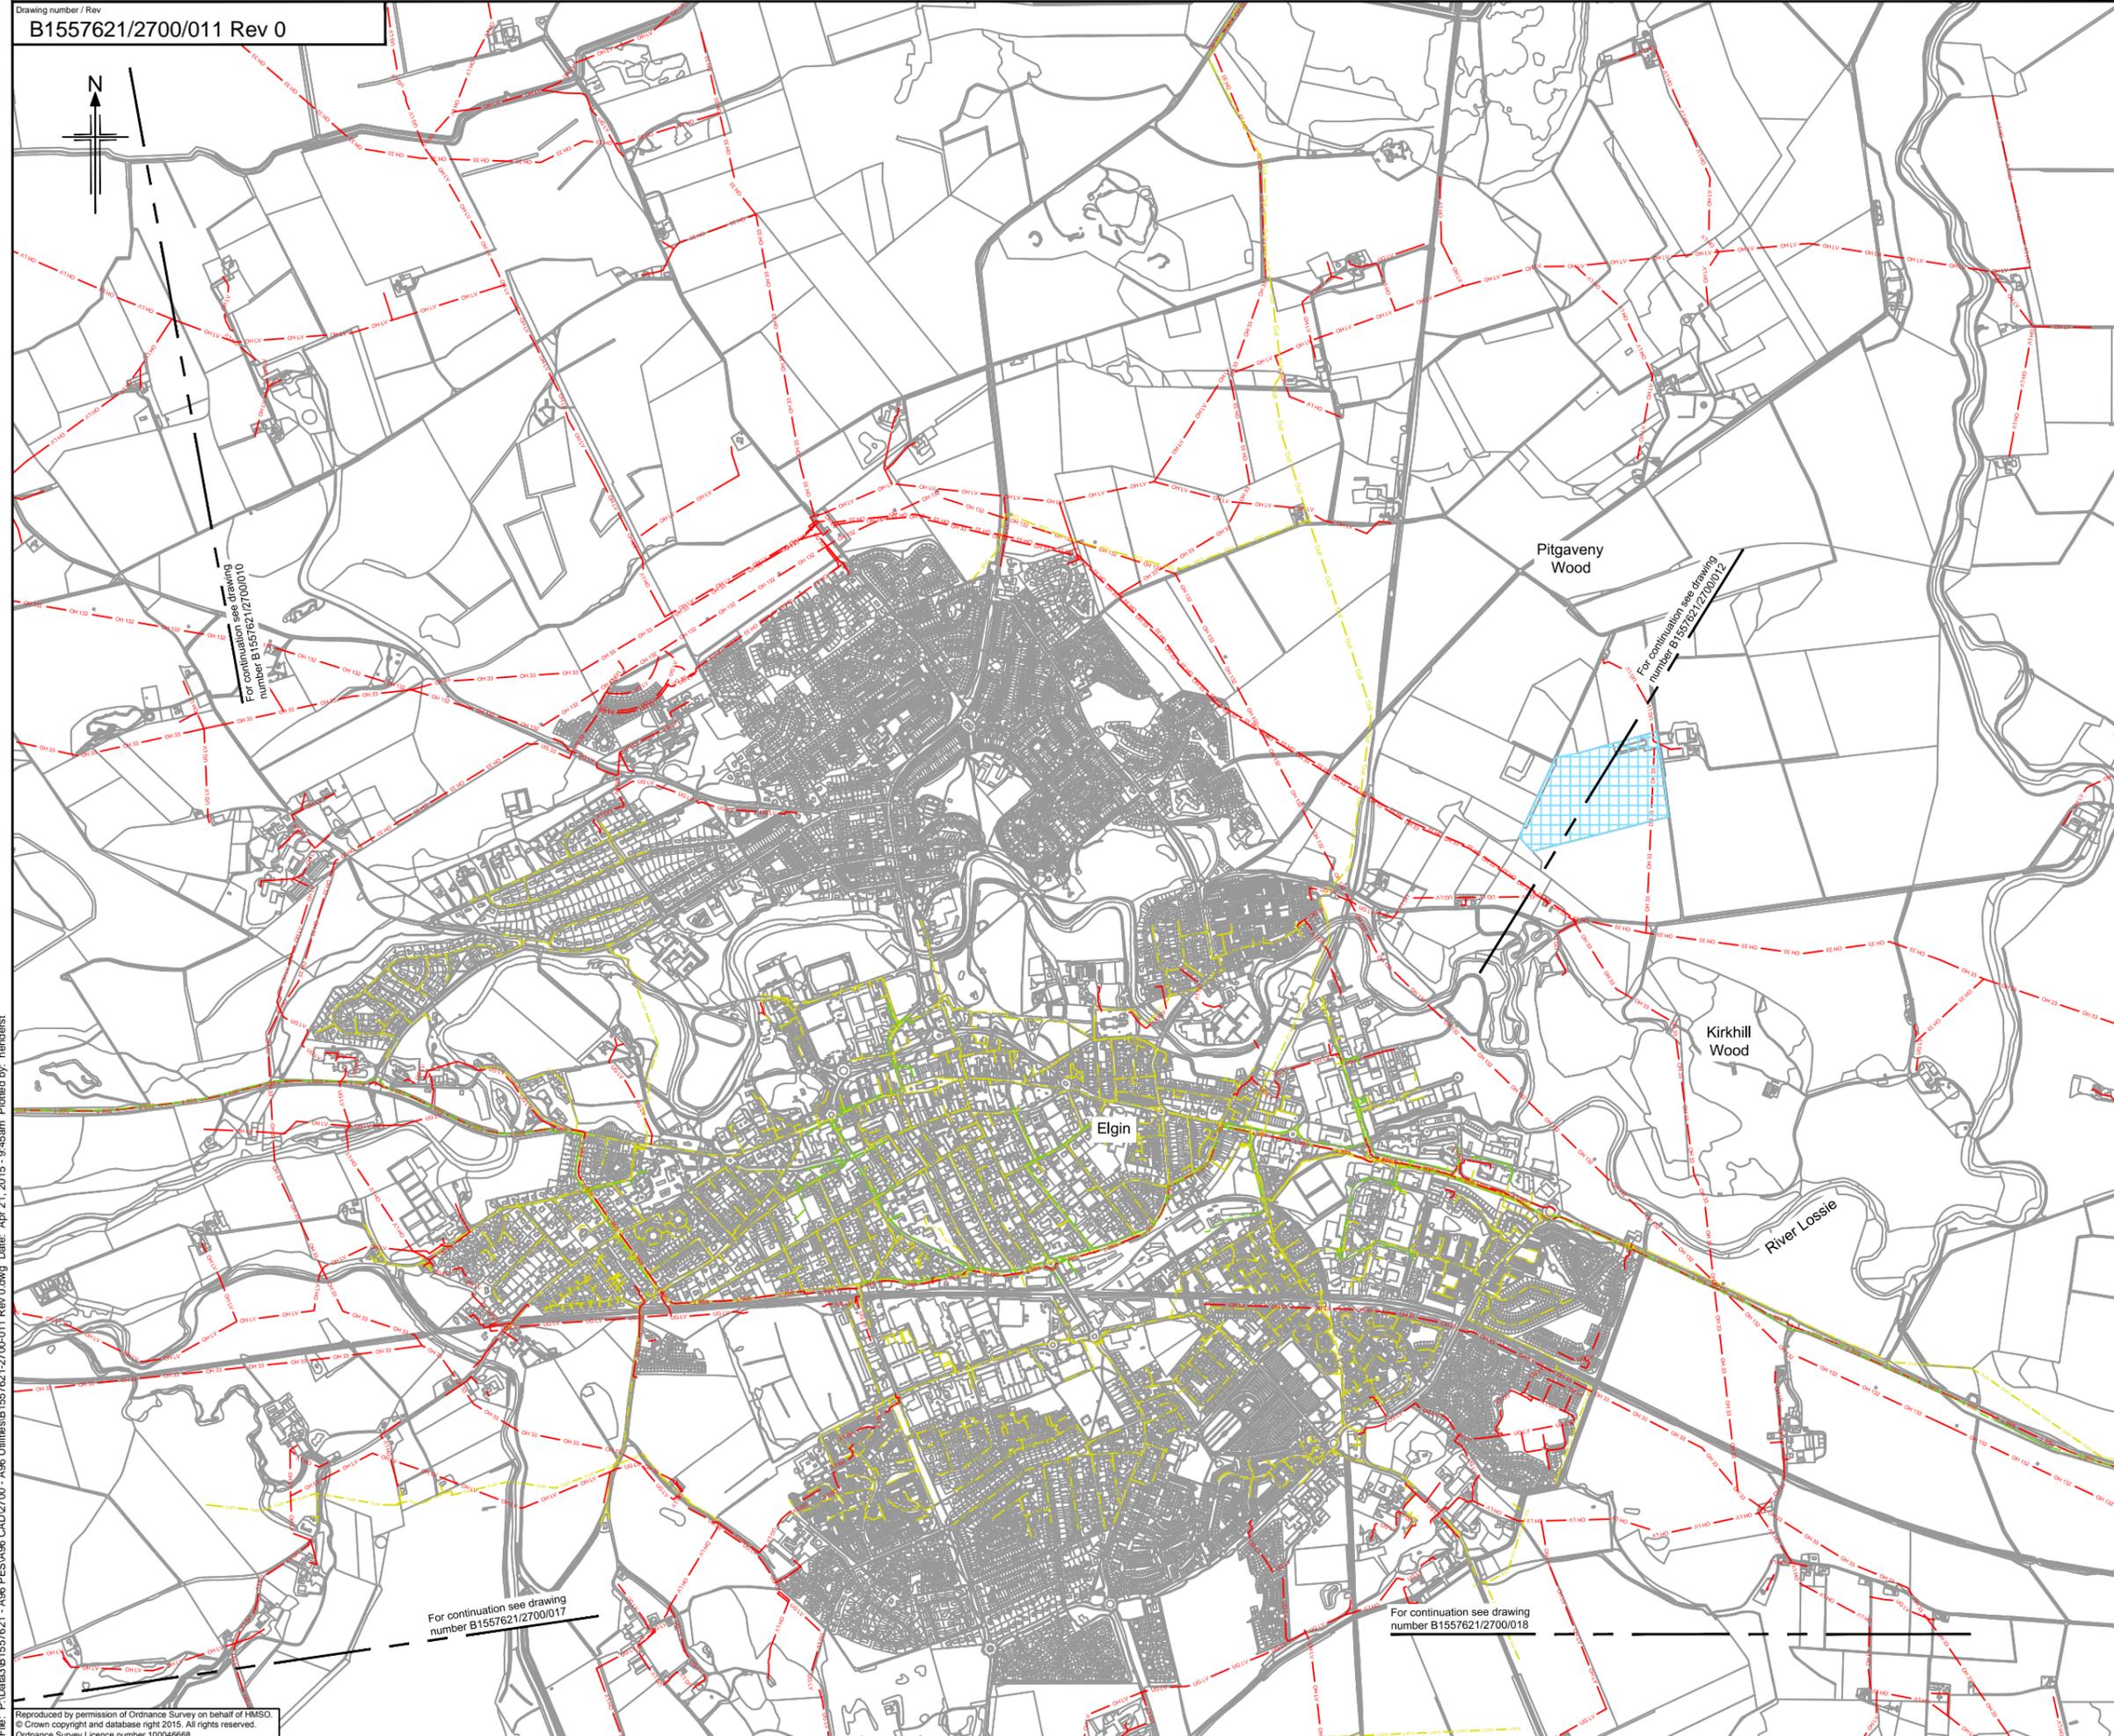

**Legend:**

**Scottish and Southern Energy**

- OH 132 Existing 132kV Overhead Cable
- OH 33 Existing 33kV Overhead Cable
- UG 33 Existing 33kV Underground Cable
- OH LV Existing Low Voltage Overhead Cable
- UG LV Existing Low Voltage Underground Cable
- SSE T Existing Scottish and Southern Telecom Cable

**Scotia Gas Networks**

- IPG Existing Intermediate Pressure Main
- LPG Existing Low Pressure Main
- MPG Existing Medium Pressure Main
- LHPG Existing Local High Pressure Main

**National Grid**

- HTPS Existing High Pressure Transmission Line

**Mobile Companies**

- Vodafone Cable
- Everything Everywhere/H3G Mast

**Wind Turbine**

- Existing and Approved Wind Turbine Site Boundary (Note 3 and 4)
- Proposed Wind Turbine Site Boundary (Note 3 and 4)

- Notes:**
- The locations of private and publicly owned services and supply apparatus identified as existing, proposed, abandoned or temporary as shown on this drawing are purely indicative and for information only, and no guarantee is given to the completeness or accuracy of this information.
  - Prior to carrying out work in any part of the A96 Dualling Programme, all existing service and supply apparatus will need to be located and confirmed.
  - The locations of the Existing, Approved and Proposed Wind Turbines as shown on this drawing are purely indicative and for information only, and no guarantee is given to the completeness or accuracy of this information.
  - The hatching boundaries are indicative only and represent the area identified within the Wind Turbine Planning Applications.

0	04/03/15	Issued for information.	SA	SC	DB	EHL
Rev	Rev. Date	Purpose of revision	Drawn	Checked	Reviewed	Approved

**JACOBS**  
 95 Bothwell St, Glasgow, G2 7HX  
 Tel: +44(0)141 243 8000 Fax: +44(0)141 226 3109  
 www.jacobs.com




**PUBLIC AND PRIVATE UTILITIES SHEET 11 OF 37**

Drawing status			<b>FOR INFORMATION</b>		
Scale	1:10,000 @ A1	DO NOT SCALE			
Jacobs No.	B1557621				
Drawing number	<b>B1557621/2700/011</b>	Rev	0		

This drawing is not to be used in whole or part other than for the intended purpose and project as defined on this drawing. Refer to the contract for full terms and conditions.

File: P:\Data\B1557621 - A96 PES\A96 CAD\2700 - A96 Utilities\B1557621-2700-011 Rev 0.dwg Date: Apr 21, 2015 - 9:45am Plotted by: hendert

Reproduced by permission of Ordnance Survey on behalf of HMSO.  
 © Crown copyright and database right 2015. All rights reserved.  
 Ordnance Survey Licence number 100046666.

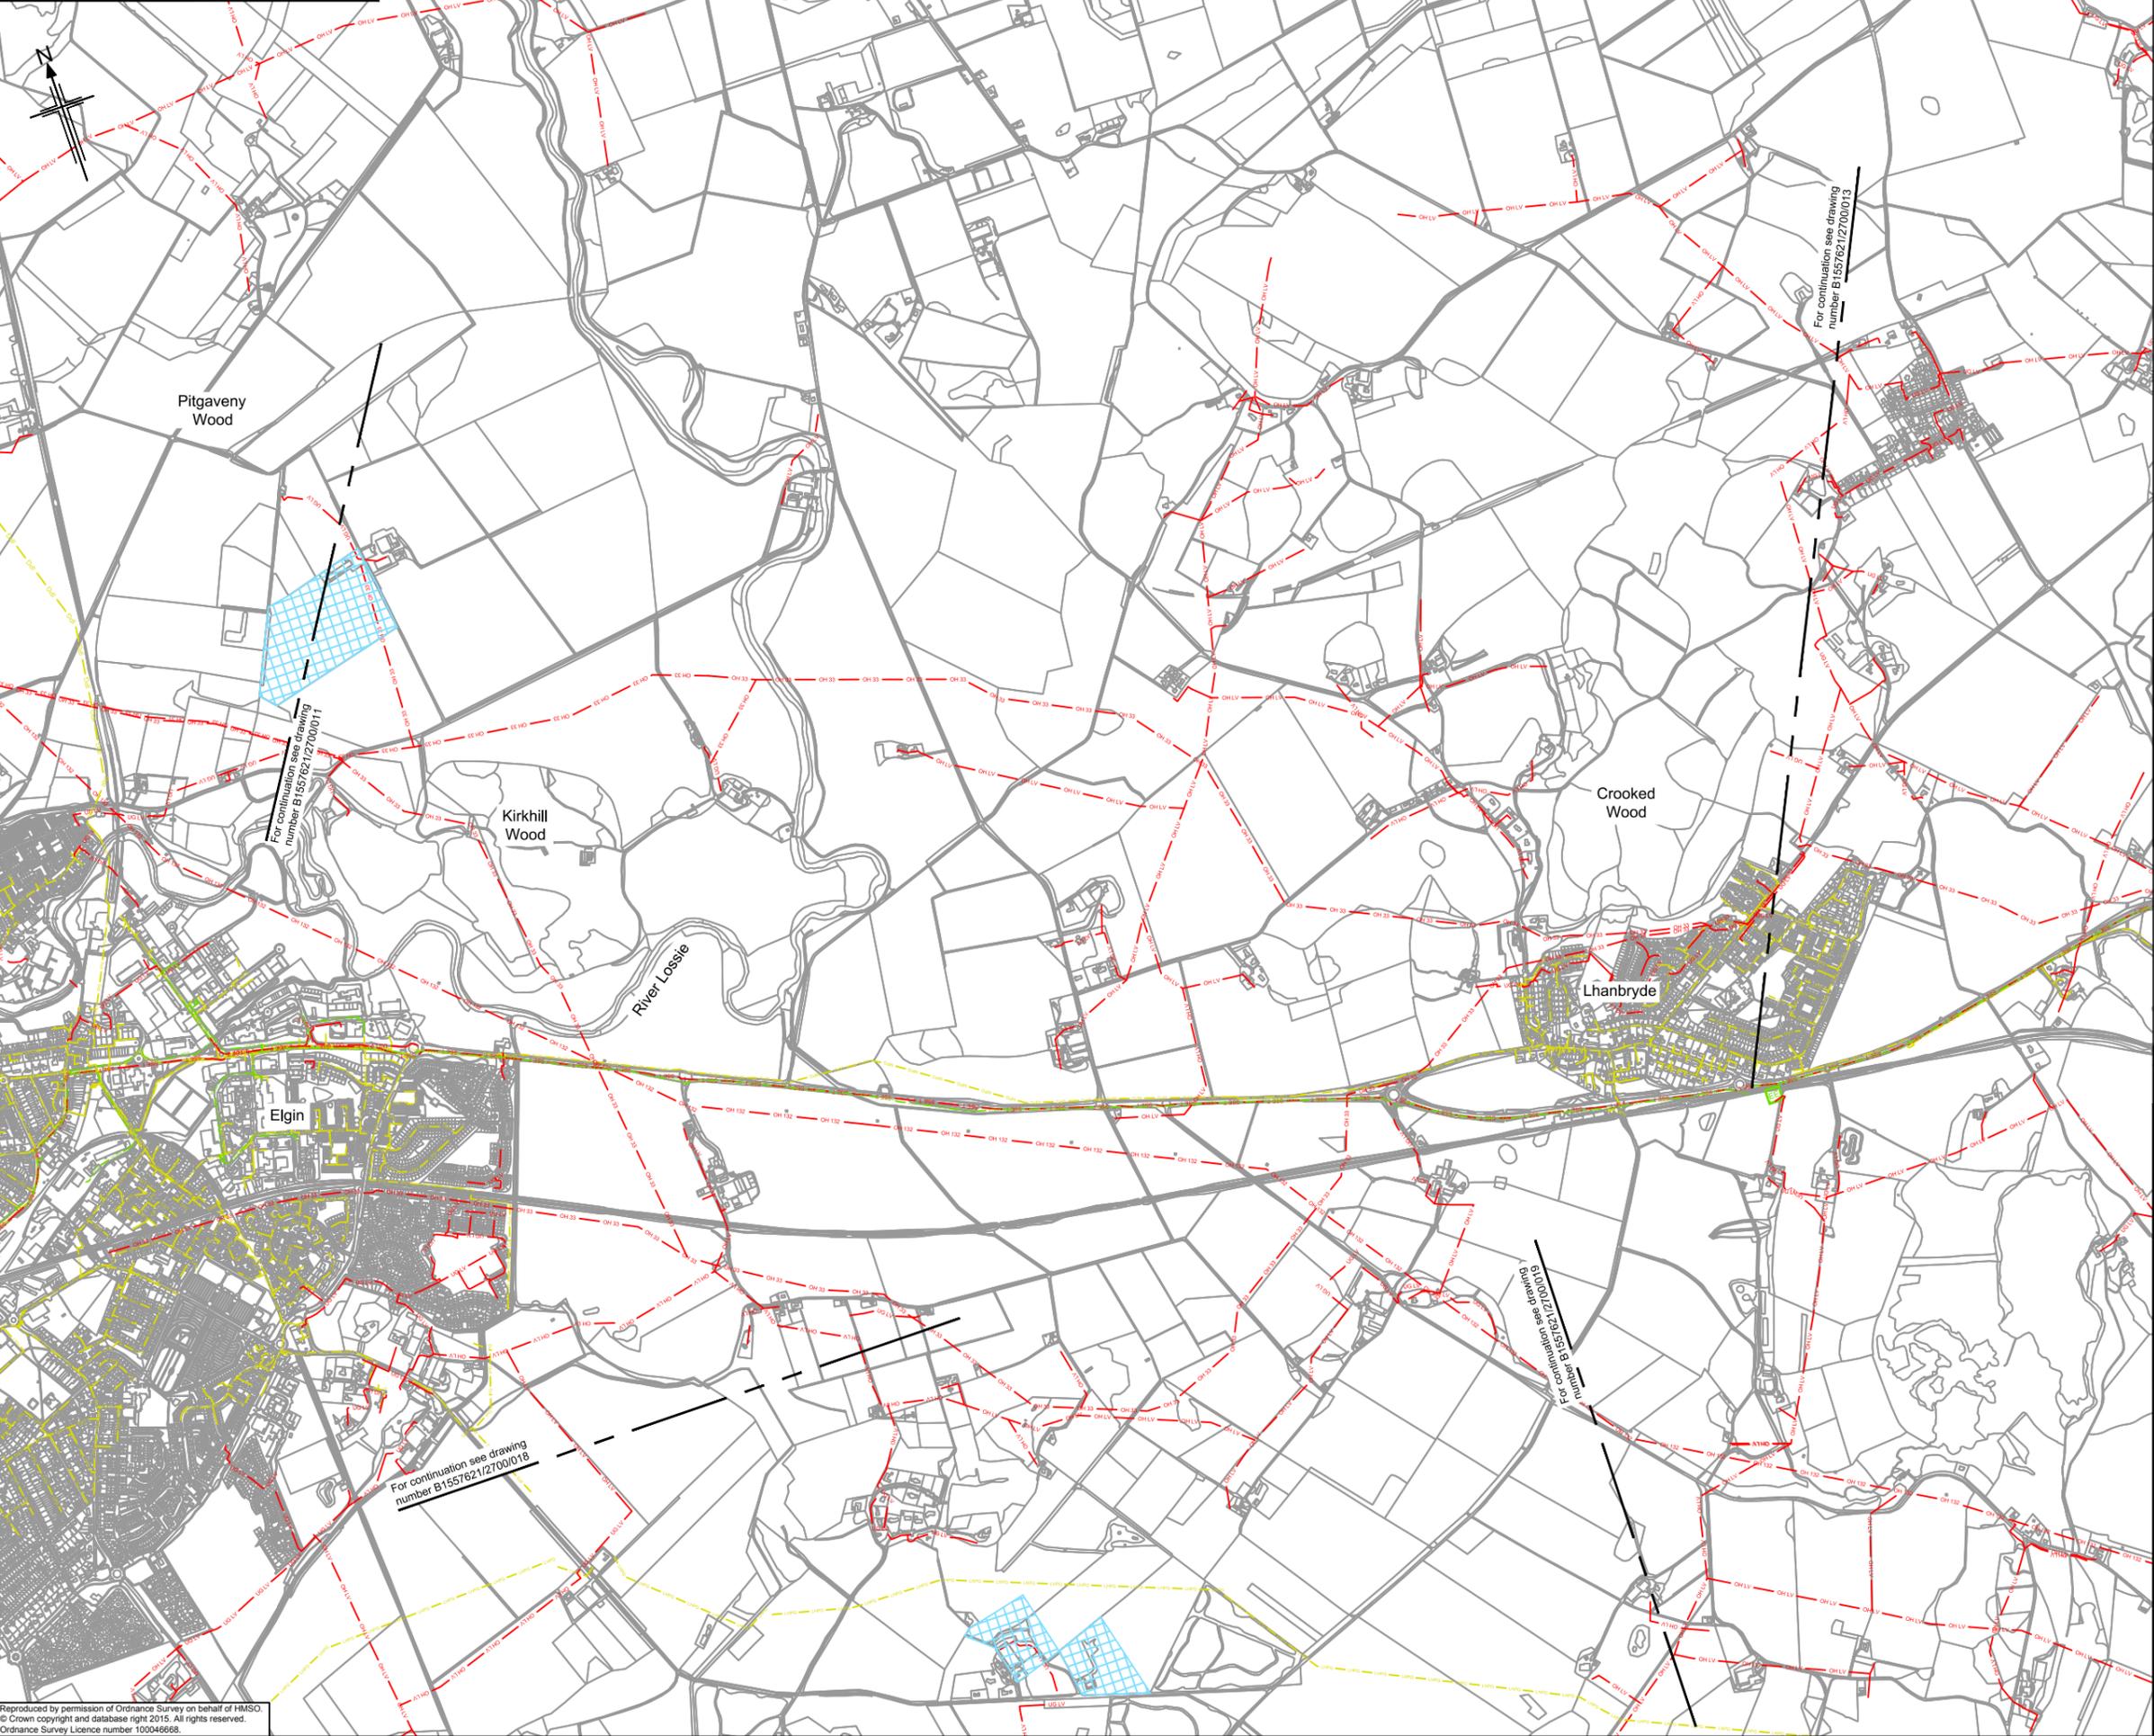

**Legend:**

**Scottish and Southern Energy**

- OH 132 Existing 132kV Overhead Cable
- OH 33 Existing 33kV Overhead Cable
- UG 33 Existing 33kV Underground Cable
- OH LV Existing Low Voltage Overhead Cable
- UG LV Existing Low Voltage Underground Cable
- SSE T Existing Scottish and Southern Telecom Cable

**Scotia Gas Networks**

- IPG Existing Intermediate Pressure Main
- LPG Existing Low Pressure Main
- MPG Existing Medium Pressure Main
- LLPG Existing Local High Pressure Main

**National Grid**

- NHPS Existing High Pressure Transmission Line

**Mobile Companies**

- Vodafone Cable
- Everything Everywhere/H3G Mast

**Wind Turbine**

- Existing and Approved Wind Turbine Site Boundary (Note 3 and 4)
- Proposed Wind Turbine Site Boundary (Note 3 and 4)

- Notes:**
- The locations of private and publicly owned services and supply apparatus identified as existing, proposed, abandoned or temporary as shown on this drawing are purely indicative and for information only, and no guarantee is given to the completeness or accuracy of this information.
  - Prior to carrying out work in any part of the A96 Dualling Programme, all existing service and supply apparatus will need to be located and confirmed.
  - The locations of the Existing, Approved and Proposed Wind Turbines as shown on this drawing are purely indicative and for information only, and no guarantee is given to the completeness or accuracy of this information.
  - The hatching boundaries are indicative only and represent the area identified within the Wind Turbine Planning Applications.

0	04/03/15	Issued for information.	SA	SC	DB	EHL
Rev	Rev. Date	Purpose of revision	Drawn	Checked	Reviewed	Approved

**JACOBS**  
 95 Bothwell St, Glasgow, G2 7HX  
 Tel: +44(0)141 243 8000 Fax: +44(0)141 226 3109  
 www.jacobs.com



Drawing title  
**PUBLIC AND PRIVATE UTILITIES SHEET 12 OF 37**

Drawing status	<b>FOR INFORMATION</b>		
Scale	1:10,000 @ A1	<b>DO NOT SCALE</b>	
Jacobs No.	B1557621		
Drawing number	<b>B1557621/2700/012</b>	Rev	<b>0</b>

This drawing is not to be used in whole or part other than for the intended purpose and project as defined on this drawing. Refer to the contract for full terms and conditions.

File: P:\Data3\B1557621 - A96 PES\A96 CAD\2700 - A96 Utilities\B1557621-2700-012 Rev 0.dwg Date: Apr 21, 2015 - 9:47am Plotted by: hendest

Reproduced by permission of Ordnance Survey on behalf of HMSO.  
 © Crown copyright and database right 2015. All rights reserved.  
 Ordnance Survey Licence number 100046666.



**Legend:**

**Scottish and Southern Energy**

- OH 132 Existing 132kV Overhead Cable
- OH 33 Existing 33kV Overhead Cable
- UG 33 Existing 33kV Underground Cable
- OH LV Existing Low Voltage Overhead Cable
- UG LV Existing Low Voltage Underground Cable
- SSE T Existing Scottish and Southern Telecom Cable

**Scotia Gas Networks**

- IPG Existing Intermediate Pressure Main
- LPG Existing Low Pressure Main
- MPG Existing Medium Pressure Main
- LHPG Existing Local High Pressure Main

**National Grid**

- HPG Existing High Pressure Transmission Line

**Mobile Companies**

- Vodafone Cable
- Everything Everywhere/H3G Mast

**Wind Turbine**

- Existing and Approved Wind Turbine Site Boundary (Note 3 and 4)
- Proposed Wind Turbine Site Boundary (Note 3 and 4)

- Notes:**
- The locations of private and publicly owned services and supply apparatus identified as existing, proposed, abandoned or temporary as shown on this drawing are purely indicative and for information only, and no guarantee is given to the completeness or accuracy of this information.
  - Prior to carrying out work in any part of the A96 Dualling Programme, all existing service and supply apparatus will need to be located and confirmed.
  - The locations of the Existing, Approved and Proposed Wind Turbines as shown on this drawing are purely indicative and for information only, and no guarantee is given to the completeness or accuracy of this information.
  - The hatching boundaries are indicative only and represent the area identified within the Wind Turbine Planning Applications.

Rev	Rev. Date	Purpose of revision	SA	SC	DB	EHB
0	04/03/15	Issued for information.				

**JACOBS**  
 95 Bothwell St, Glasgow, G2 7HX  
 Tel: +44(0)141 243 8000 Fax: +44(0)141 226 3109  
 www.jacobs.com

**Client**

**Project**

**Drawing title**

**PUBLIC AND PRIVATE UTILITIES SHEET 13 OF 37**

**Drawing status**

**FOR INFORMATION**

Scale	1:10,000 @ A1	DO NOT SCALE
Jacobs No.	B1557621	
Drawing number	B1557621/2700/013	Rev 0

This drawing is not to be used in whole or part other than for the intended purpose and project as defined on this drawing. Refer to the contract for full terms and conditions.

File: P:\Data\31B1557621 - A96 PES\A96 CAD\2700 - A96 Utilities\B1557621-2700-013 Rev 0.dwg Date: Apr 21, 2015 - 9:49am Plotted by: hendest  
 Reproduced by permission of Ordnance Survey on behalf of HMSO.  
 © Crown copyright and database right 2015. All rights reserved.  
 Ordnance Survey Licence number 100046666.