



Legend:

Scottish and Southern Energy

- OH 132 Existing 132kV Overhead Cable
- OH 33 Existing 33kV Overhead Cable
- UG 33 Existing 33kV Underground Cable
- OH LV Existing Low Voltage Overhead Cable
- UG LV Existing Low Voltage Underground Cable
- SSE T Existing Scottish and Southern Telecom Cable

Scotia Gas Networks

- IPG Existing Intermediate Pressure Main
- LPG Existing Low Pressure Main
- MPG Existing Medium Pressure Main
- LHPG Existing Local High Pressure Main

National Grid

- HTPG Existing High Pressure Transmission Line

Mobile Companies

- Vodafone Cable
- Everything Everywhere/H3G Mast

Wind Turbine

- Existing and Approved Wind Turbine Site Boundary (Note 3 and 4)
- Proposed Wind Turbine Site Boundary (Note 3 and 4)

- Notes:**
- The locations of private and publicly owned services and supply apparatus identified as existing, proposed, abandoned or temporary as shown on this drawing are purely indicative and for information only, and no guarantee is given to the completeness or accuracy of this information.
 - Prior to carrying out work in any part of the A96 Dualling Programme, all existing service and supply apparatus will need to be located and confirmed.
 - The locations of the Existing, Approved and Proposed Wind Turbines as shown on this drawing are purely indicative and for information only, and no guarantee is given to the completeness or accuracy of this information.
 - The hatching boundaries are indicative only and represent the area identified within the Wind Turbine Planning Applications.

Rev	Rev. Date	Purpose of revision	Drawn	Checked	Reviewed	Approved
0	04/03/15	Issued for information.	SA	SC	DB	EHL

JACOBS
 95 Bothwell St, Glasgow, G2 7HX
 Tel: +44(0)141 243 8000 Fax: +44(0)141 226 3109
 www.jacobs.com




Drawing title
**PUBLIC AND PRIVATE UTILITIES
 SHEET 14 OF 37**

Drawing status: **FOR INFORMATION**

Scale	1:10,000 @ A1	DO NOT SCALE
Jacobs No.	B1557621	
Drawing number	B1557621/2700/014	Rev
		0

This drawing is not to be used in whole or part other than for the intended purpose and project as defined on this drawing. Refer to the contract for full terms and conditions.

Drawing number / Rev
B1557621/2700/016 Rev 0

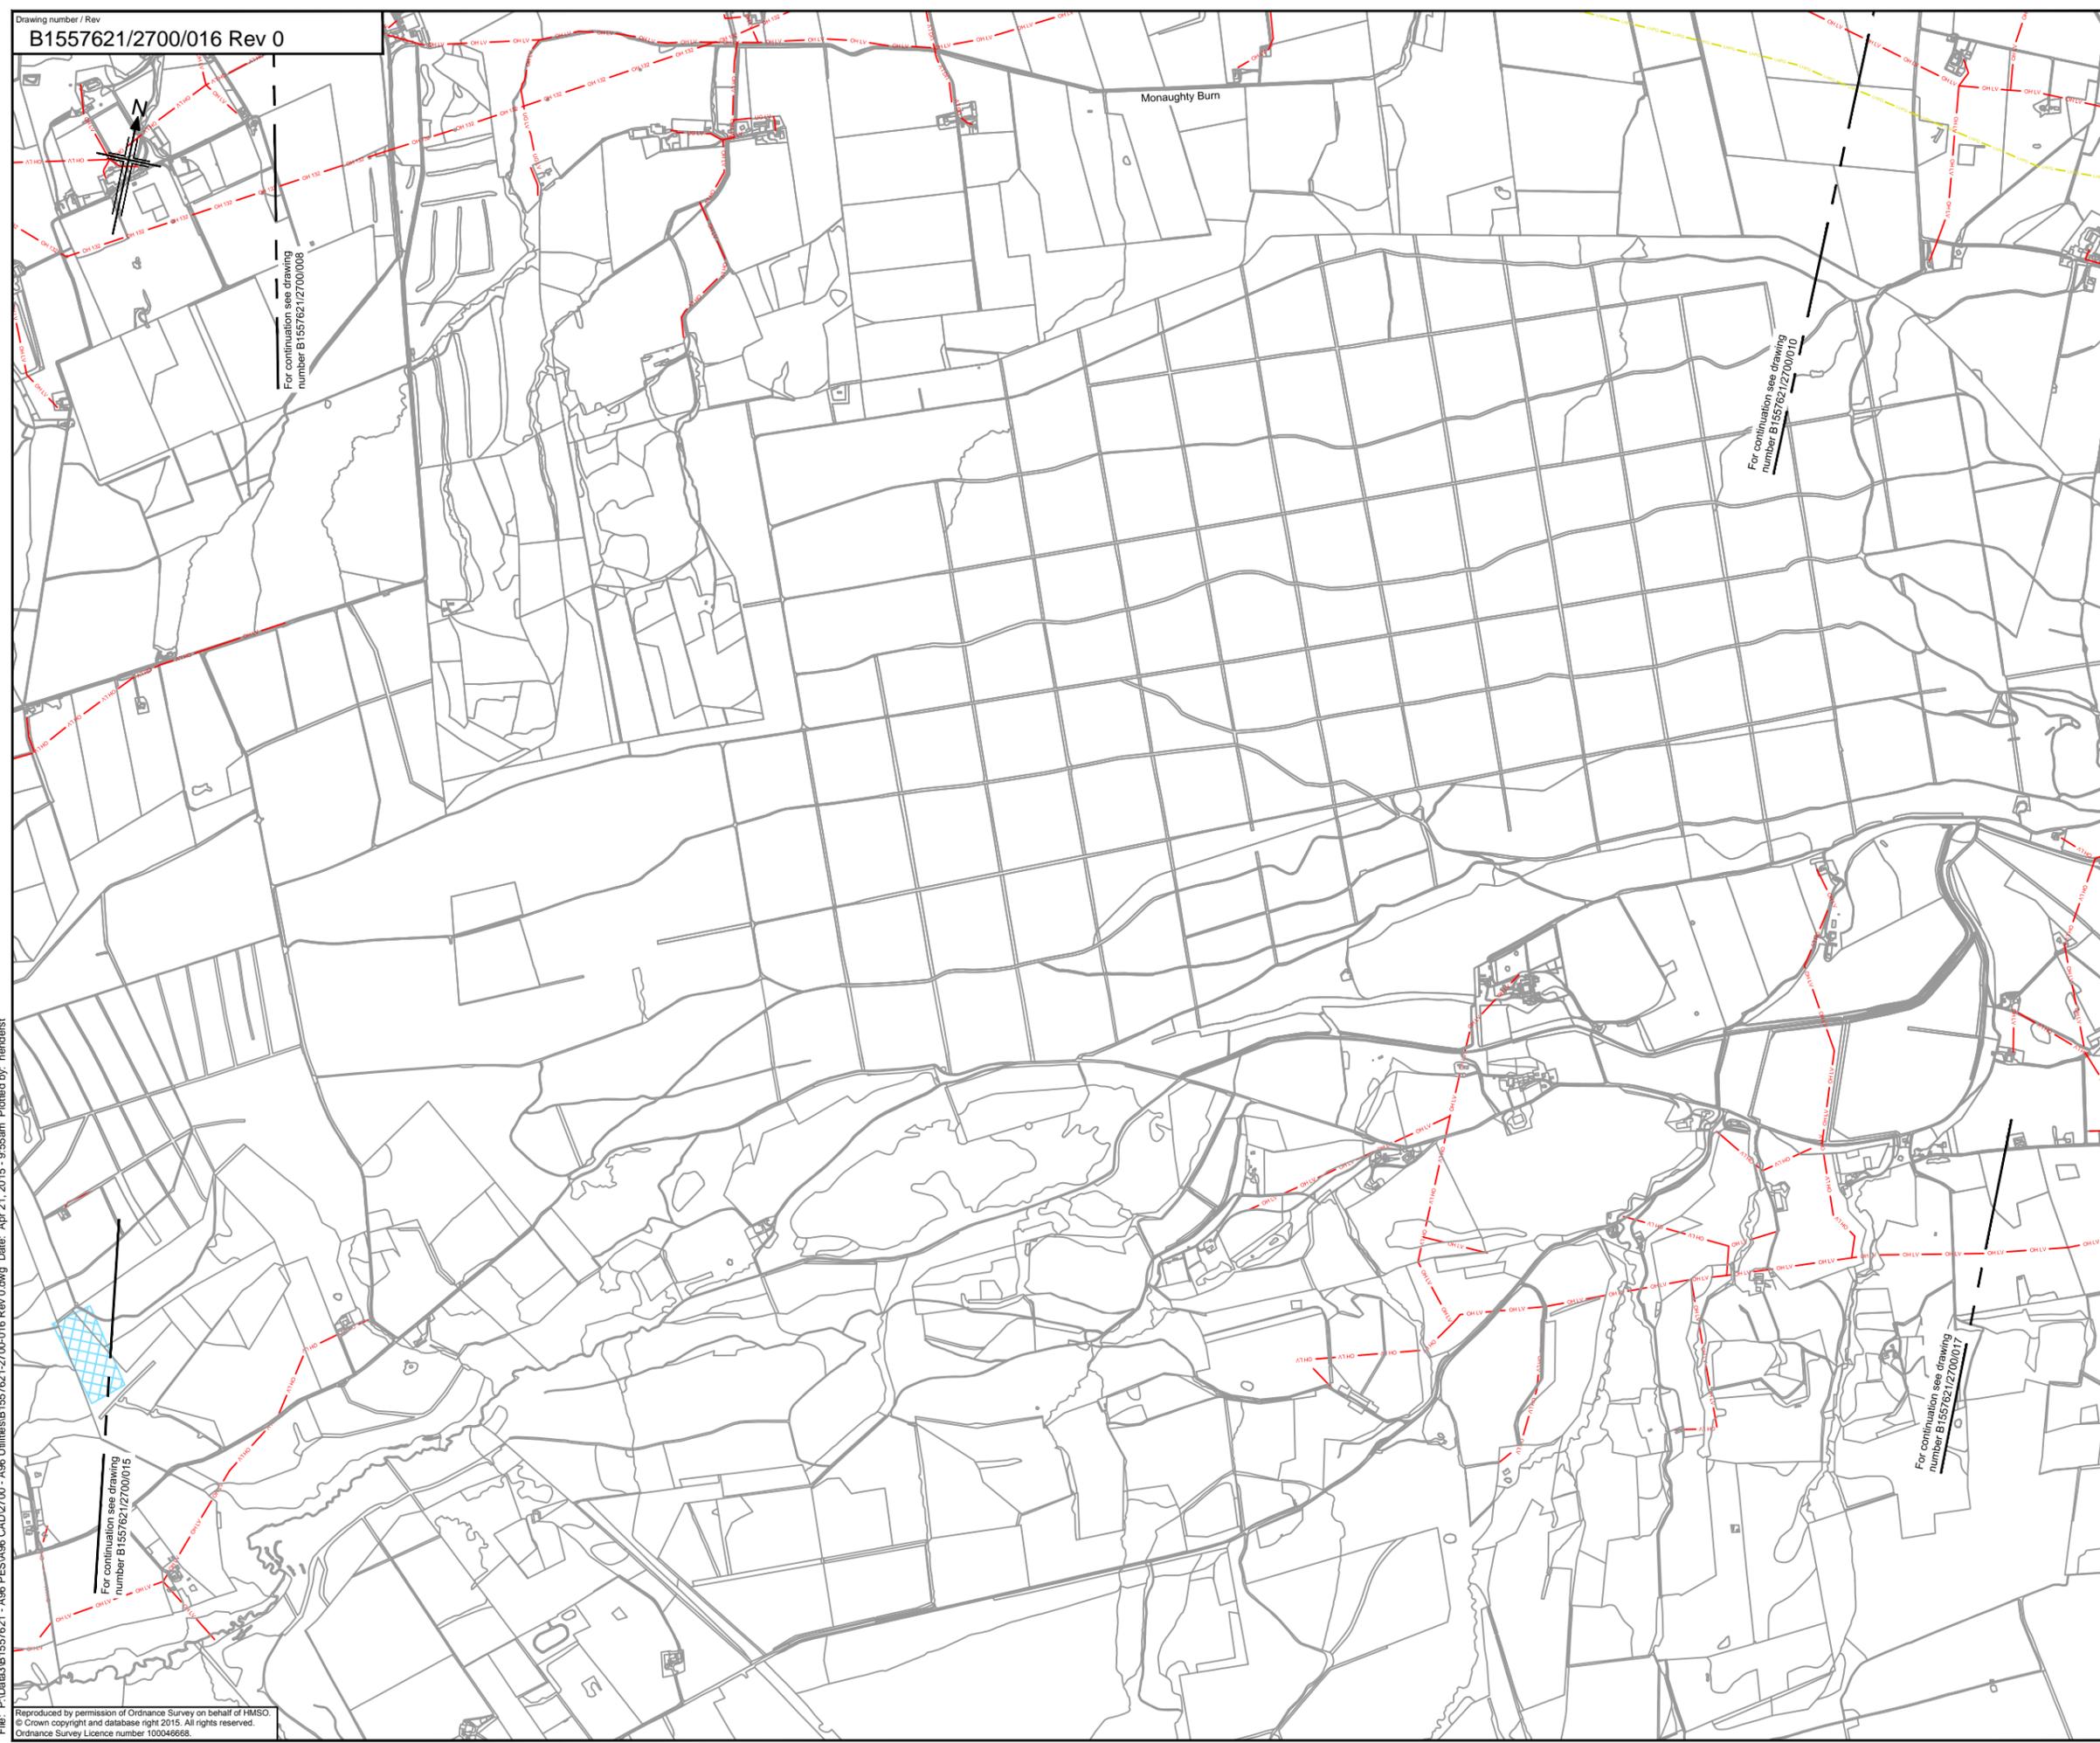

Legend:

Scottish and Southern Energy

- OH 132 Existing 132kV Overhead Cable
- OH 33 Existing 33kV Overhead Cable
- UG 33 Existing 33kV Underground Cable
- OH LV Existing Low Voltage Overhead Cable
- UG LV Existing Low Voltage Underground Cable
- SSET Existing Scottish and Southern Telecom Cable

Scotia Gas Networks

- IPG Existing Intermediate Pressure Main
- LPG Existing Low Pressure Main
- MPG Existing Medium Pressure Main
- LHPG Existing Local High Pressure Main

National Grid

- HPT Existing High Pressure Transmission Line

Mobile Companies

- Vodafone Cable
- Everything Everywhere/H3G Mast

Wind Turbine

- ▨ Existing and Approved Wind Turbine Site Boundary (Note 3 and 4)
- ▨ Proposed Wind Turbine Site Boundary (Note 3 and 4)

- Notes:**
- The locations of private and publicly owned services and supply apparatus identified as existing, proposed, abandoned or temporary as shown on this drawing are purely indicative and for information only, and no guarantee is given to the completeness or accuracy of this information.
 - Prior to carrying out work in any part of the A96 Dualling Programme, all existing service and supply apparatus will need to be located and confirmed.
 - The locations of the Existing, Approved and Proposed Wind Turbines as shown on this drawing are purely indicative and for information only, and no guarantee is given to the completeness or accuracy of this information.
 - The hatching boundaries are indicative only and represent the area identified within the Wind Turbine Planning Applications.

0	04/03/15	Issued for information.	SA	SC	DB	EHL
Rev	Rev. Date	Purpose of revision	Drawn	Checked	Reviewed	Approved

JACOBS
 95 Bothwell St, Glasgow, G2 7HX
 Tel: +44(0)141 243 8000 Fax: +44(0)141 226 3109
 www.jacobs.com



Client
 Project
 Drawing title
PUBLIC AND PRIVATE UTILITIES SHEET 16 OF 37

Drawing status	FOR INFORMATION	
Scale	1:10,000 @ A1	DO NOT SCALE
Jacobs No.	B1557621	
Drawing number	B1557621/2700/016	Rev 0

This drawing is not to be used in whole or part other than for the intended purpose and project as defined on this drawing. Refer to the contract for full terms and conditions.

File: P:\Data\B1557621 - A96 PES\A96 CAD\2700 - A96 Utilities\B1557621-2700-016 Rev 0.dwg Date: Apr 21, 2015 - 9:55am Plotted by: hendert

Reproduced by permission of Ordnance Survey on behalf of HMSO.
 © Crown copyright and database right 2015. All rights reserved.
 Ordnance Survey Licence number 100046666.



Legend:

Scottish and Southern Energy

- OH 132 Existing 132kV Overhead Cable
- OH 33 Existing 33kV Overhead Cable
- UG 33 Existing 33kV Underground Cable
- OH LV Existing Low Voltage Overhead Cable
- UG LV Existing Low Voltage Underground Cable
- SSE T Existing Scottish and Southern Telecom Cable

Scotia Gas Networks

- IPG Existing Intermediate Pressure Main
- LPG Existing Low Pressure Main
- MPG Existing Medium Pressure Main
- LHPG Existing Local High Pressure Main

National Grid

- HP Existing High Pressure Transmission Line

Mobile Companies

- Vodafone Cable
- Everything Everywhere/H3G Mast

Wind Turbine

- Existing and Approved Wind Turbine Site Boundary (Note 3 and 4)
- Proposed Wind Turbine Site Boundary (Note 3 and 4)

- Notes:**
- The locations of private and publicly owned services and supply apparatus identified as existing, proposed, abandoned or temporary as shown on this drawing are purely indicative and for information only, and no guarantee is given to the completeness or accuracy of this information.
 - Prior to carrying out work in any part of the A96 Dualling Programme, all existing service and supply apparatus will need to be located and confirmed.
 - The locations of the Existing, Approved and Proposed Wind Turbines as shown on this drawing are purely indicative and for information only, and no guarantee is given to the completeness or accuracy of this information.
 - The hatching boundaries are indicative only and represent the area identified within the Wind Turbine Planning Applications.

Rev	Rev. Date	Purpose of revision	Drawn	Checked	Reviewed	Approved
0	04/03/15	Issued for information.	SA	SC	DB	EHL

JACOBS
 95 Bothwell St, Glasgow, G2 7HX
 Tel: +44(0)141 243 8000 Fax: +44(0)141 226 3109
 www.jacobs.com




Drawing title
PUBLIC AND PRIVATE UTILITIES SHEET 17 OF 37

Drawing status
 FOR INFORMATION

Scale	1:10,000 @ A1	DO NOT SCALE
Jacobs No.	B1557621	
Drawing number	B1557621/2700/017	Rev
		0

File: P:\Data3\B1557621 - A96 PES\A96 CAD\2700 - A96 PES\A96 CAD\2700 - Rev 0.dwg Date: Apr 21, 2015 - 9:57am Plotted by: hendert

Reproduced by permission of Ordnance Survey on behalf of HMSO.
 © Crown copyright and database right 2015. All rights reserved.
 Ordnance Survey Licence number 100046666.

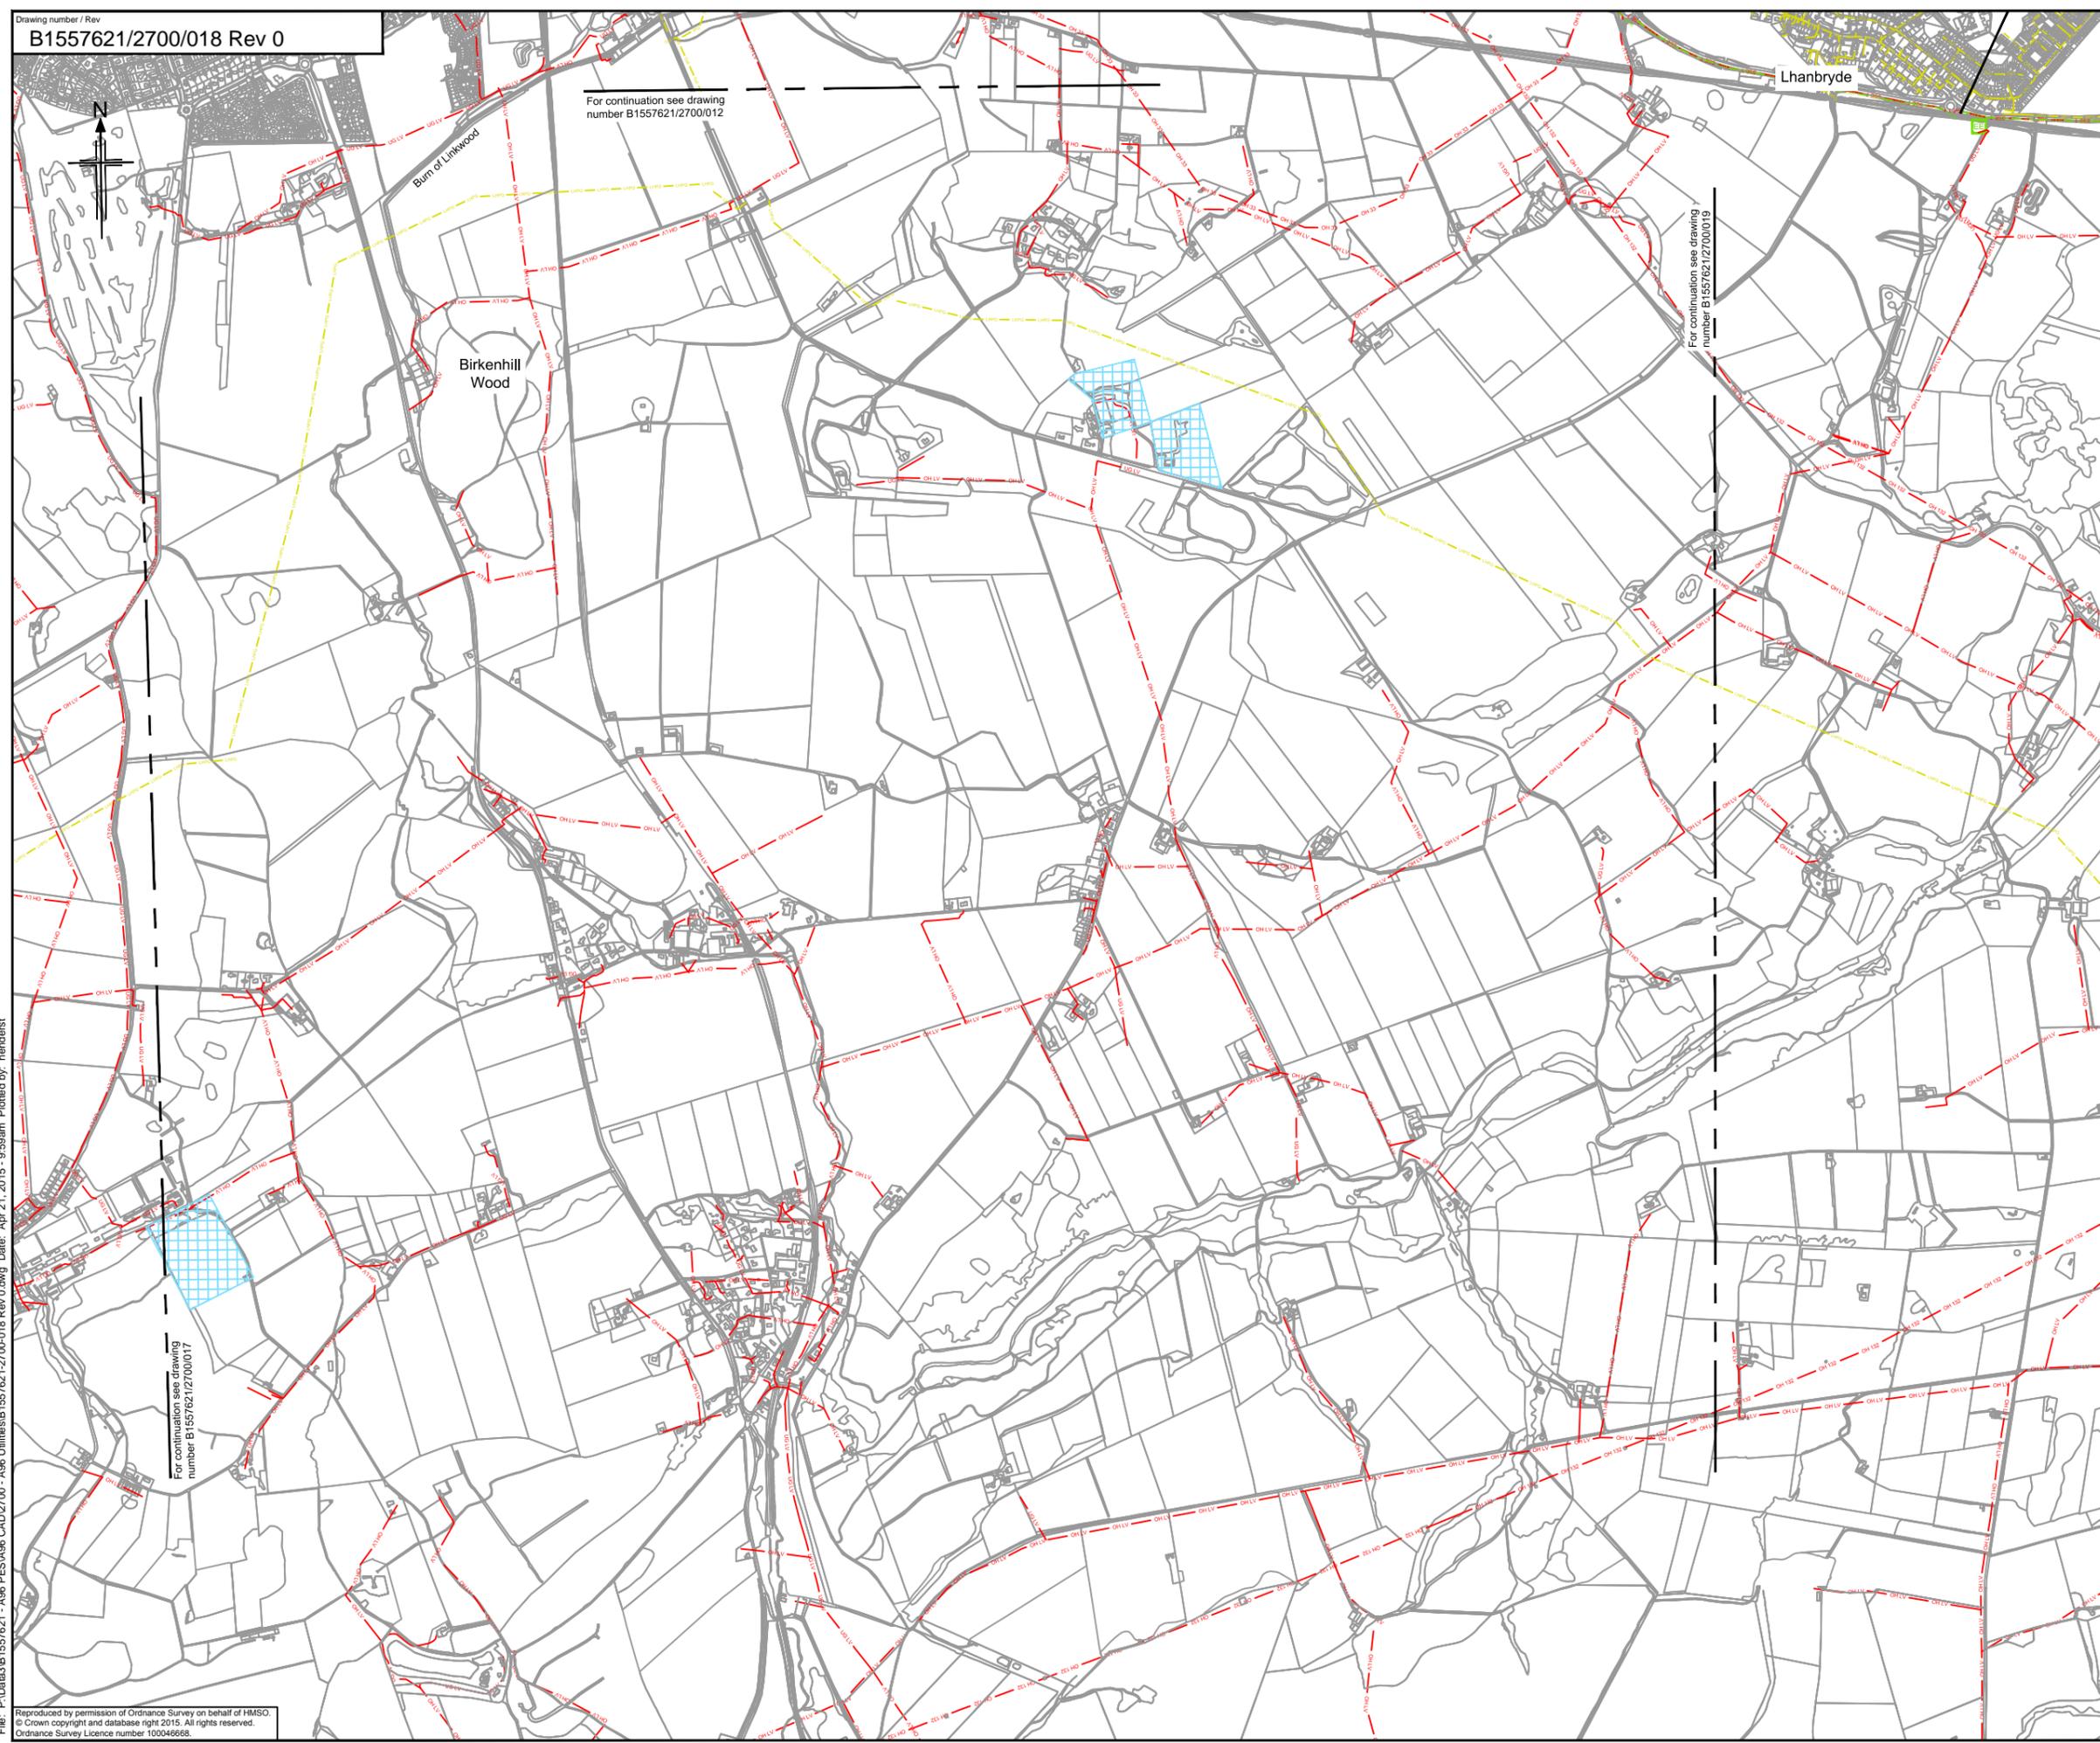

Legend:

Scottish and Southern Energy

- OH 132 Existing 132kV Overhead Cable
- OH 33 Existing 33kV Overhead Cable
- UG 33 Existing 33kV Underground Cable
- OH LV Existing Low Voltage Overhead Cable
- UG LV Existing Low Voltage Underground Cable
- SSE T Existing Scottish and Southern Telecom Cable

Scotia Gas Networks

- IPG Existing Intermediate Pressure Main
- LPG Existing Low Pressure Main
- MPG Existing Medium Pressure Main
- LRPG Existing Local High Pressure Main

National Grid

- NHPS Existing High Pressure Transmission Line

Mobile Companies

- Vodafone Cable
- Everything Everywhere/H3G Mast

Wind Turbine

- Existing and Approved Wind Turbine Site Boundary (Note 3 and 4)
- Proposed Wind Turbine Site Boundary (Note 3 and 4)

- Notes:**
- The locations of private and publicly owned services and supply apparatus identified as existing, proposed, abandoned or temporary as shown on this drawing are purely indicative and for information only, and no guarantee is given to the completeness or accuracy of this information.
 - Prior to carrying out work in any part of the A96 Dualling Programme, all existing service and supply apparatus will need to be located and confirmed.
 - The locations of the Existing, Approved and Proposed Wind Turbines as shown on this drawing are purely indicative and for information only, and no guarantee is given to the completeness or accuracy of this information.
 - The hatching boundaries are indicative only and represent the area identified within the Wind Turbine Planning Applications.

Rev	Rev. Date	Purpose of revision	Drawn	Checked	Reviewed	Approved
0	04/03/15	Issued for information.	SA	SC	DB	EHL



Drawing title
PUBLIC AND PRIVATE UTILITIES SHEET 18 OF 37

Drawing status
FOR INFORMATION

Scale	1:10,000 @ A1	DO NOT SCALE
Jacobs No.	B1557621	
Drawing number	B1557621/2700/018	Rev 0

This drawing is not to be used in whole or part other than for the intended purpose and project as defined on this drawing. Refer to the contract for full terms and conditions.

File: P:\Data3\B1557621 - A96 PES\A96 CAD\2700 - A96 Utilities\B1557621-2700-018 Rev 0.dwg Date: Apr 21, 2015 - 9:59am Plotted by: handerst
 Reproduced by permission of Ordnance Survey on behalf of HMSO.
 © Crown copyright and database right 2015. All rights reserved.
 Ordnance Survey Licence number 100046666.