



This map is reproduced from Ordnance Survey material with the permission of Ordnance Survey on behalf of Her Majesty's Stationery Office
 © Crown copyright. Unauthorised reproduction infringes Crown copyright and may lead to prosecution or civil proceedings. Licence GD 031135C001.
 Created by: JACOBS File: J:\125 000\ARUP\CIVIL\FRC-C-076-S-001.dwg Date: Jul 24, 2008 - 2:54pm Plotted by: sunny/leung

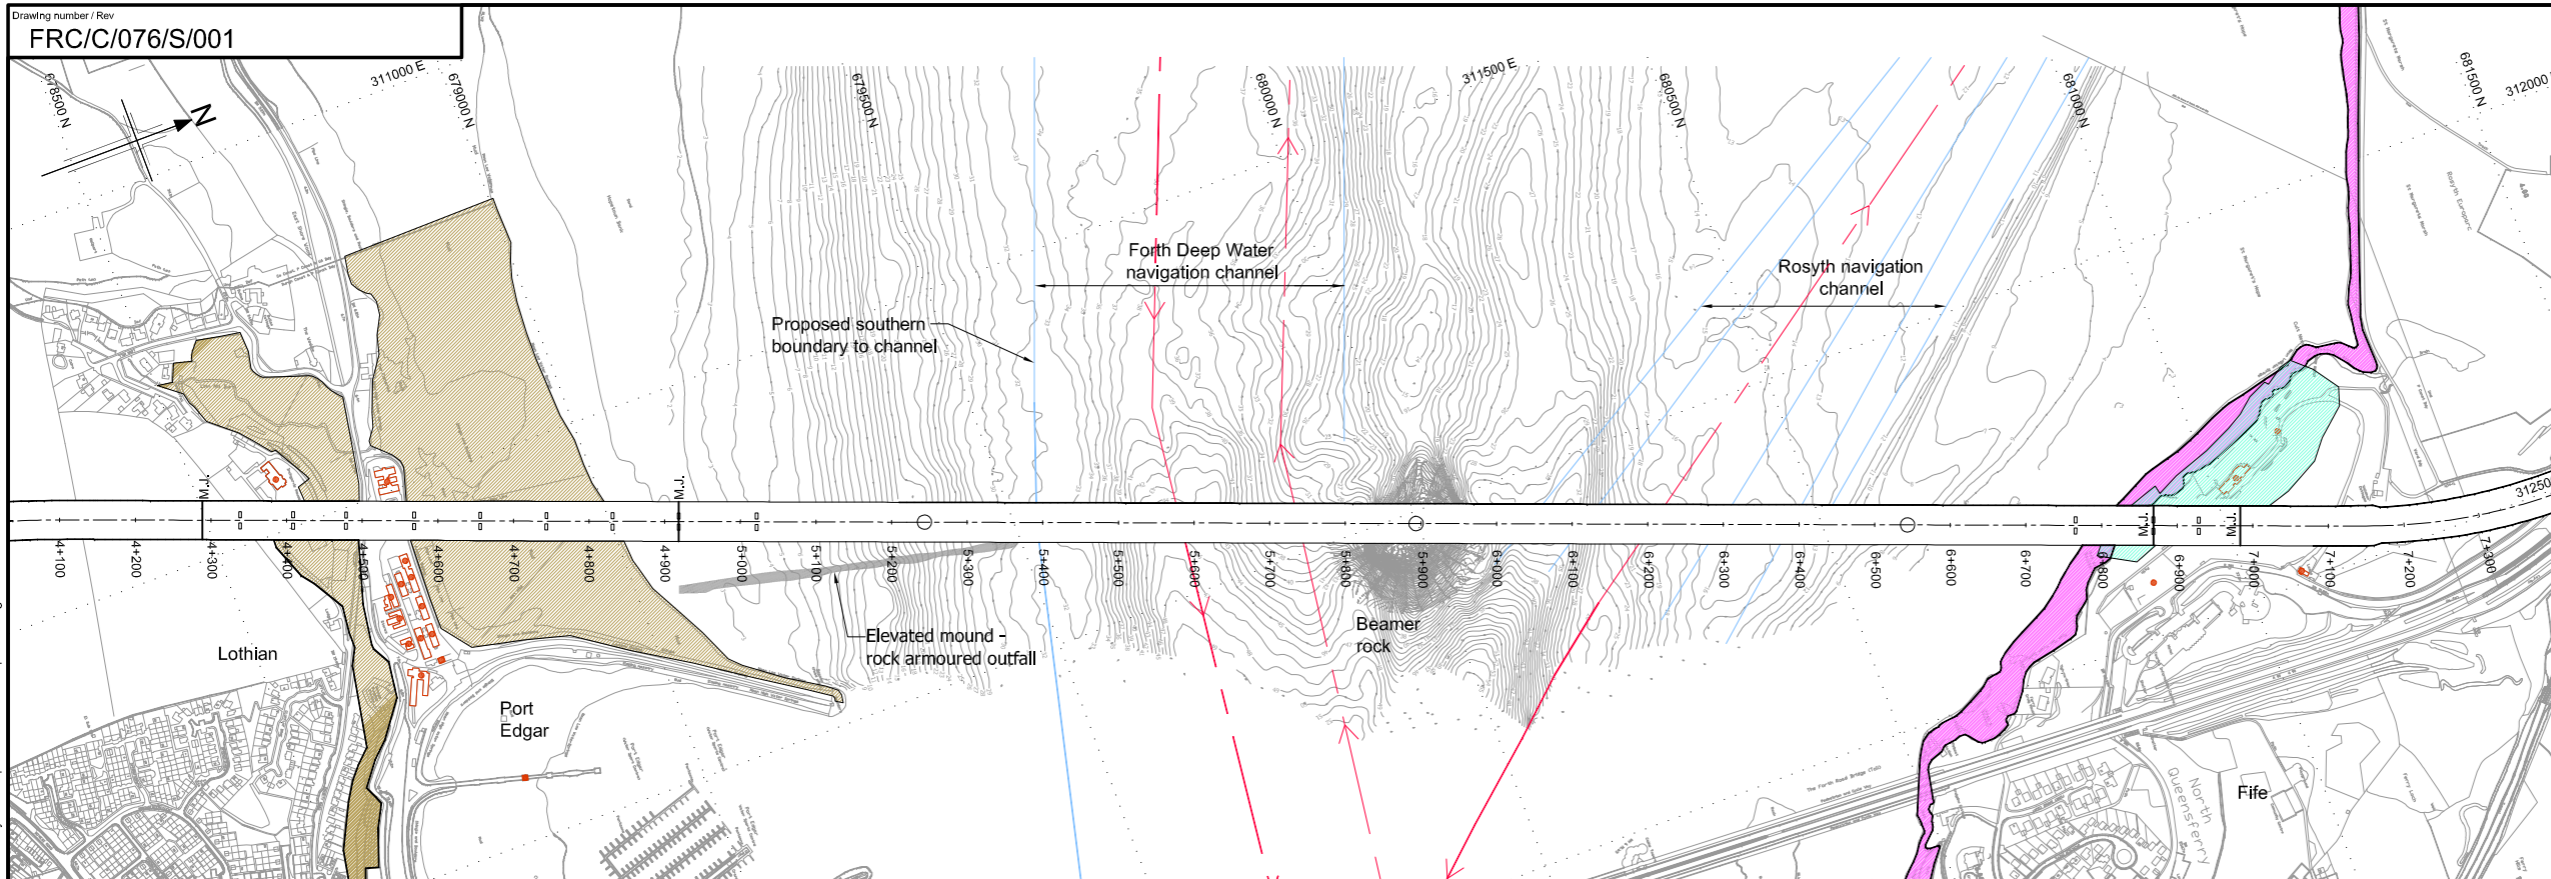

PLAN
(1:5000)

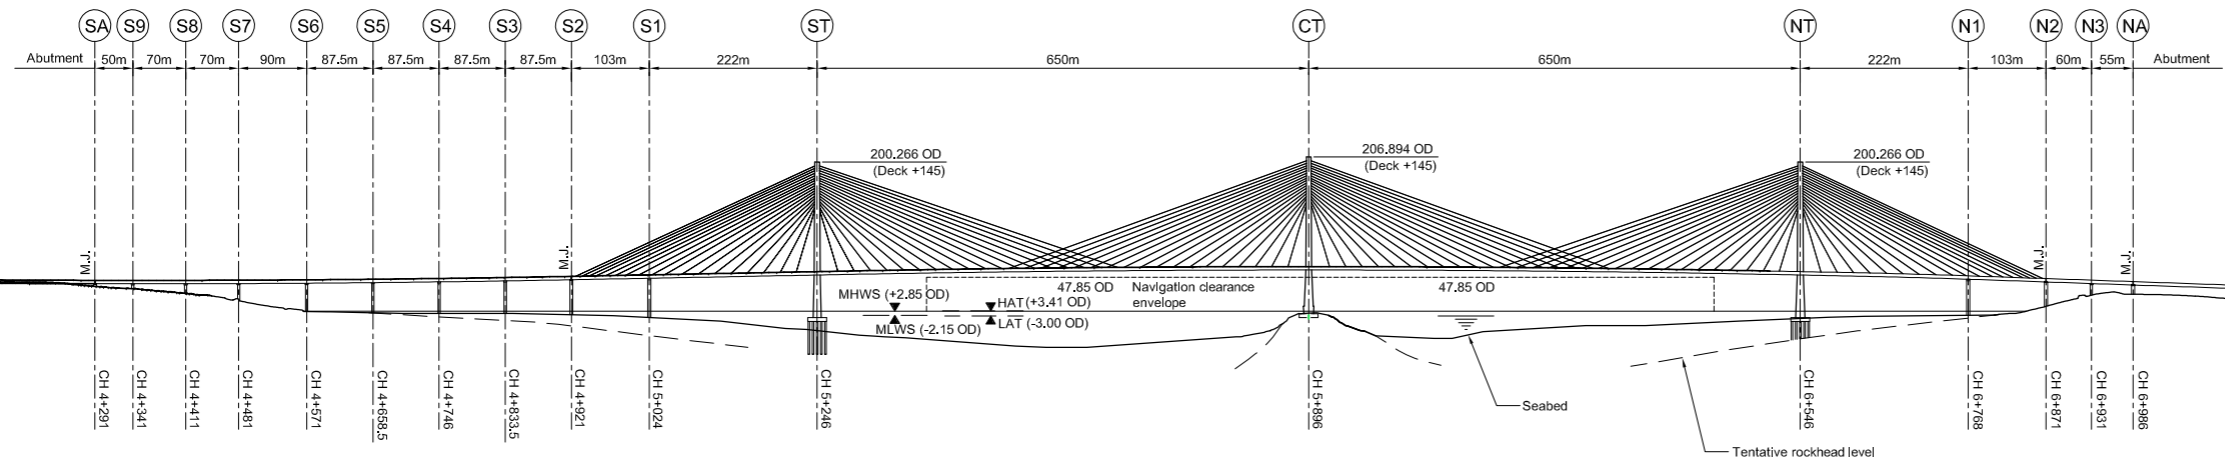

Chalnage (m)	Proposed level	Existing level
4+800		
4+900		
5+000		
5+100		
5+200		
5+300		
5+400		
5+500		
5+600		
5+700		
5+800		
5+900		
6+000		
6+100		
6+200		
6+300		
6+400		
6+500		
6+600		
6+700		
6+800		
6+900		
7+000		

ELEVATION ON CROSSING
(1:5000)

- Notes**
- Only environmentally sensitive areas which are directly below the alignment are shown on this plan.
 - Cables shown at 22m spacing along deck typically to suit orthotropic deck. 14m spacing applies for composite deck option.
 - M.J. at S2/N2 for concrete approach only.
 - Approach span lengths vary based on the structural form adopted.
- Legend**
- Site of importance for nature conservation in Edinburgh
 - Special protection areas (Scotland) and sites of special scientific interest (Scotland)
 - Semi-natural woodland inventory
 - Listed buildings (Scotland)
 - M.J. Movement joint

Rev	Rev. Date	Purpose of revision	Drawn	Checked	Reviewed	Approved
1	23 July 2008	Alignment updated	SL	JC	MC	NH



JACOBS ARUP

FORTH REPLACEMENT CROSSING

**CABLE STAYED BRIDGE
 THREE CORRIDOR OPTION
 GENERAL ARRANGEMENT
 650m MAIN SPANS**

Drawing status: **PRELIMINARY**

Scale: 1:5000 @ A1 **DO NOT SCALE**

Client no. RD 001675

Drawing number: **FRC/C/076/S/001** Rev: **1**

This drawing is not to be used in whole or part other than for the intended purpose and project as defined on this drawing. Refer to the contract for full terms and conditions.