


PLAN

SCALE 1:5000

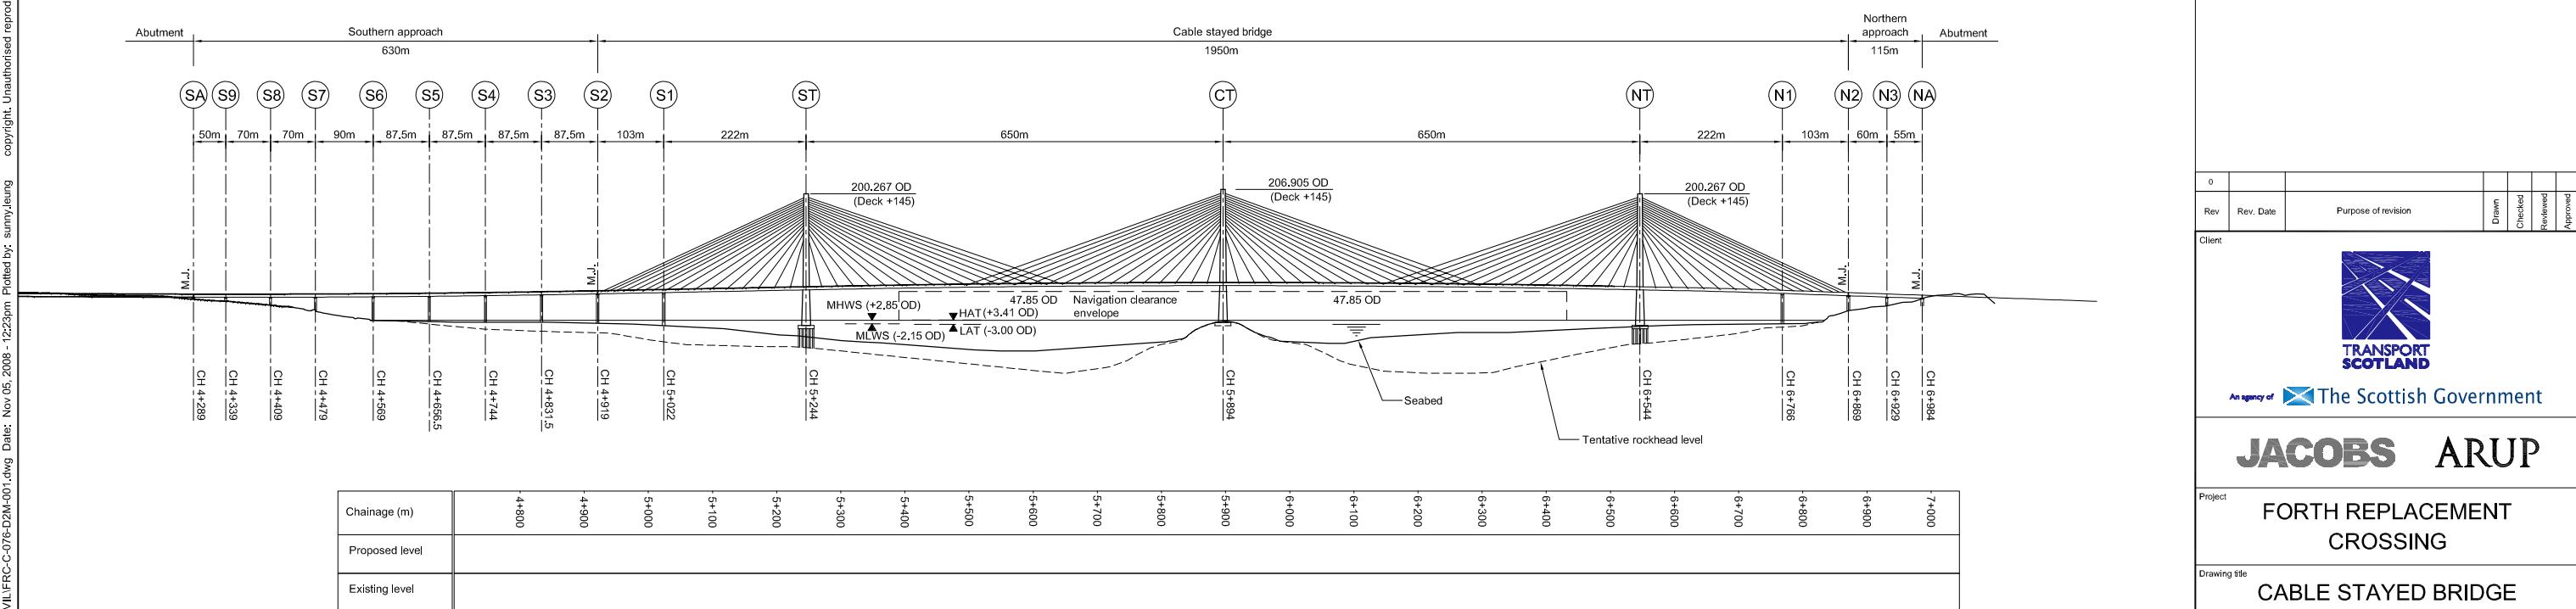

ELEVATION ON CROSSING

SCALE 1:5000

0		Purpose of revision	Drawn
Rev	Rev. Date	Checked	Reviewed
Client		Approved	
 An agency of 			
JACOBS ARUP			
Project: FORTH REPLACEMENT CROSSING			
Drawing site: CABLE STAYED BRIDGE D2M OPTION GENERAL ARRANGEMENT TWO CORRIDOR - SINGLE DECK			
Drawing status: PRELIMINARY			
Scale: 1:5000 @ A1		DO NOT SCALE	
Client no.: RD 001675			
Drawing number: FRC/C/076/D2M/001		Rev	0
This drawing is not to be used in whole or part other than for the intended purpose and project as defined on this drawing. Refer to the contract for full terms and conditions.			