



This map is based on Ordnance Survey material with the permission of Ordnance Survey on behalf of the Controller of Her Majesty's Stationery Office. © Crown copyright. Unauthorised reproduction infringes Crown copyright and may lead to prosecution or civil proceedings. Scottish Government 100020540 (Year of publication).  
 Created by: JACOBS File: J:\125100\ARUP\CIVIL\FRC-C-076-D2M-002.dwg Date: Nov 05, 2008 - 12:24pm Plotted by: sunny/leung

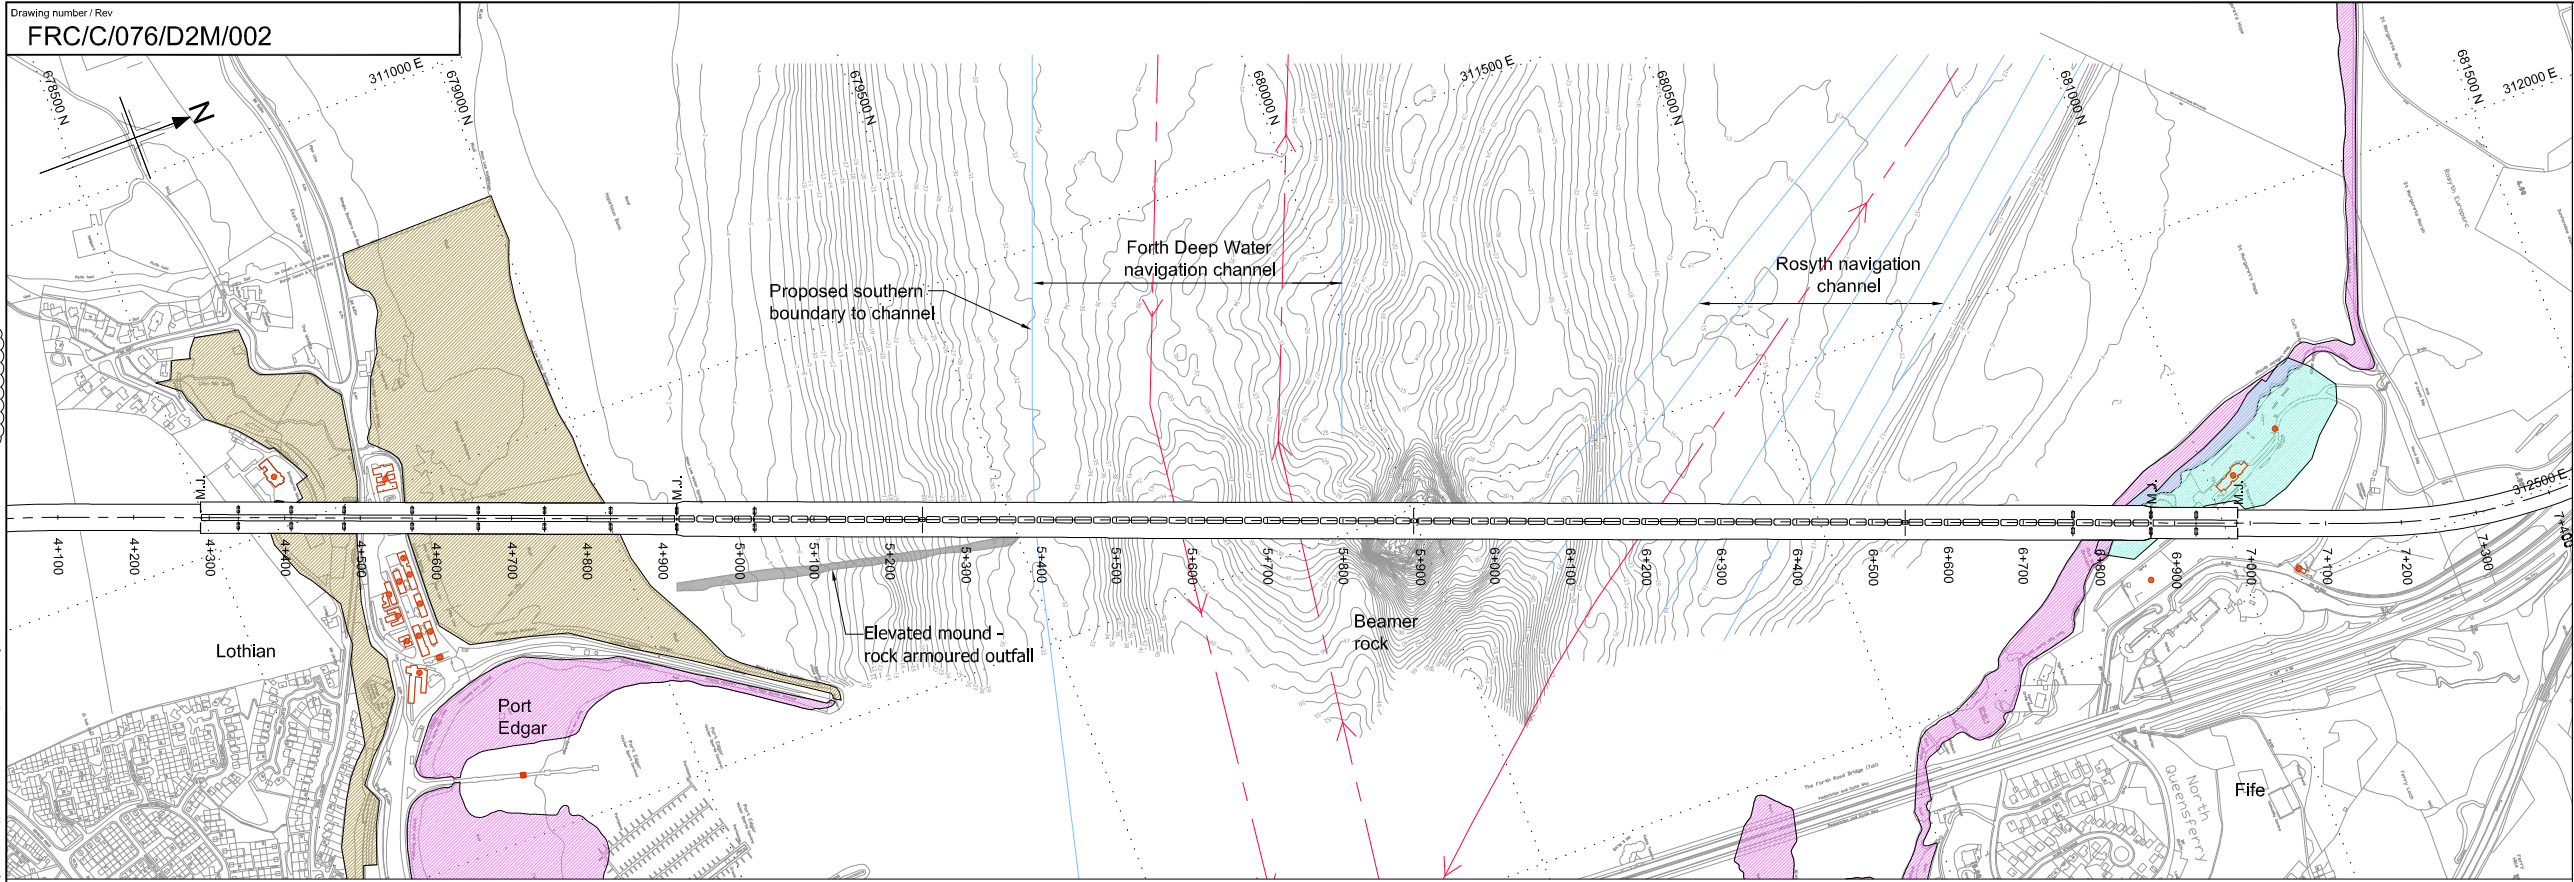

**PLAN**  
 SCALE 1:5000

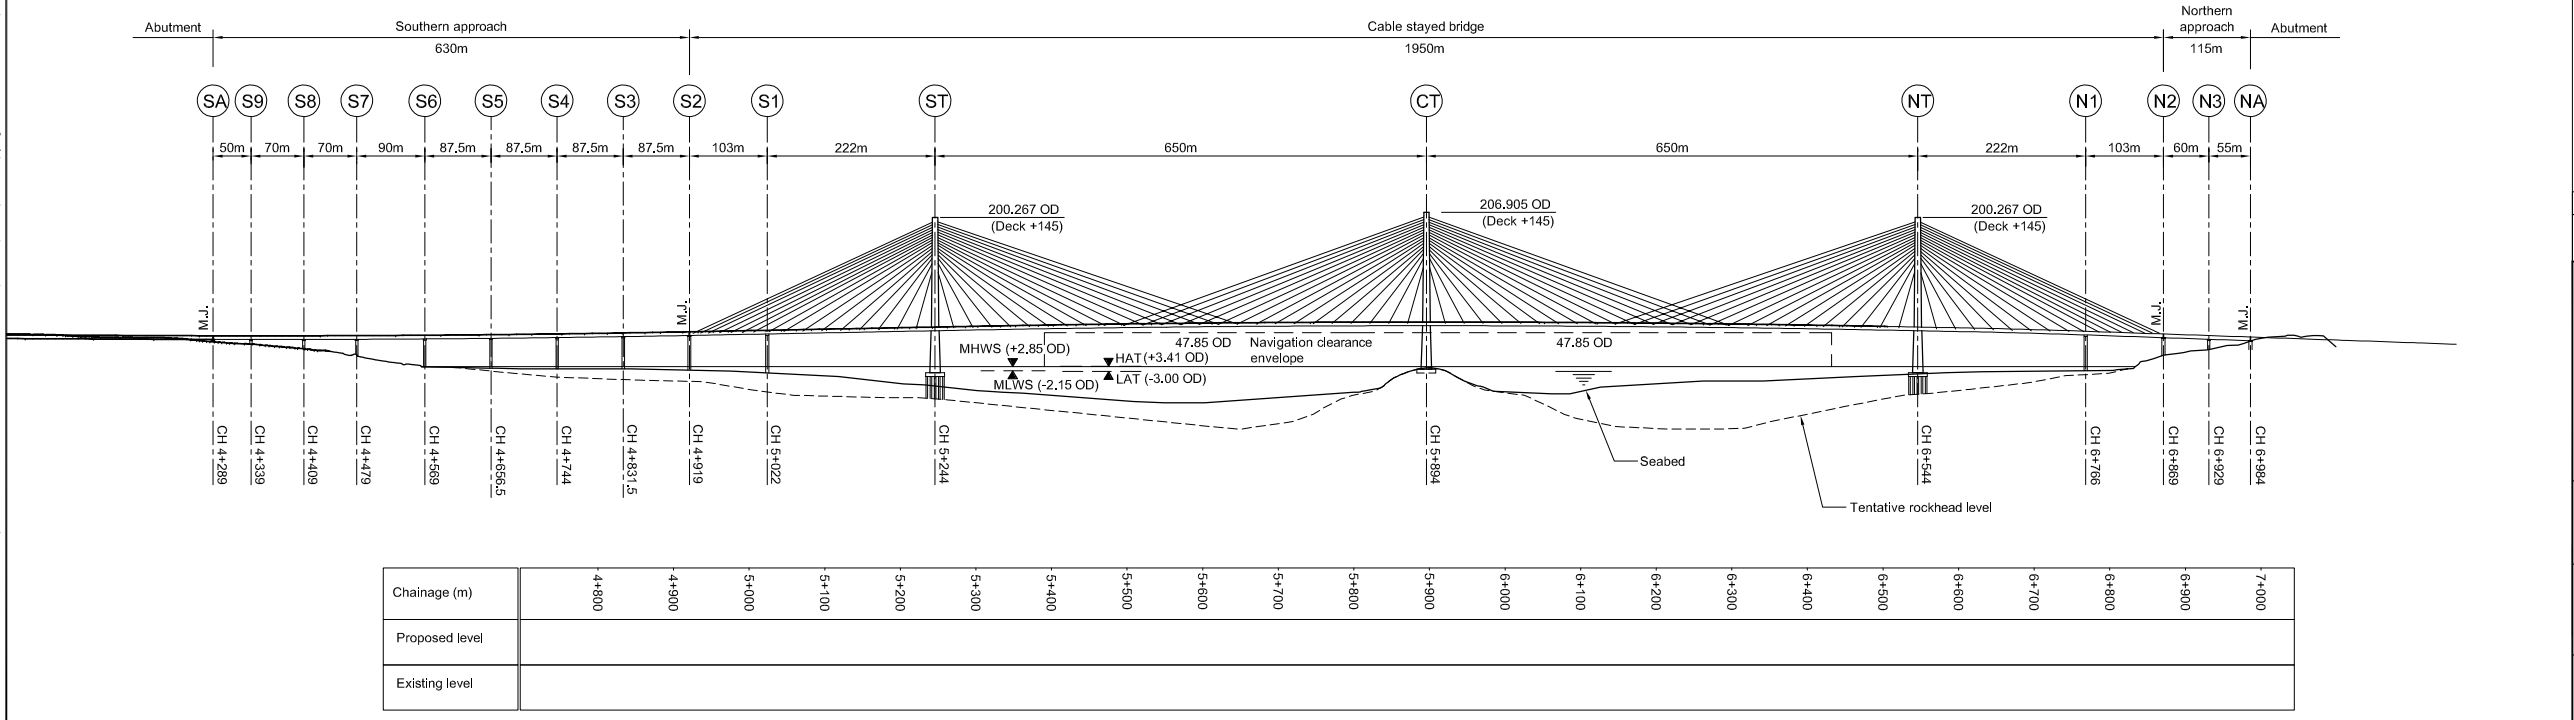

**ELEVATION ON CROSSING**  
 SCALE 1:5000

- Notes**
- Only environmentally sensitive areas which are within the Firth of Forth or directly below the alignment are shown on this plan.
  - Cables shown at 25m spacing along deck typically to suit orthotropic deck. 18m spacing applies for composite deck option.
  - Approach span lengths vary based on the structural form adopted.

- Legend**
- Site of Importance for nature conservation in Edinburgh
  - Special protection areas (Scotland) and sites of special scientific interest (Scotland)
  - Semi-natural woodland inventory
  - Listed buildings (Scotland)
  - M.J. Movement joint

Rev	Rev. Date	Purpose of revision	Drawn	Checked	Reviewed	Approved
0						



**JACOBS ARUP**

Project: **FORTH REPLACEMENT CROSSING**

Drawing title: **CABLE STAYED BRIDGE D2M OPTION GENERAL ARRANGEMENT TWO CORRIDOR - TWIN DECK**

Drawing status: **PRELIMINARY**

Scale: 1:5000 @ A1 DO NOT SCALE

Client no.: RD 001675

Drawing number: **FRC/C/076/D2M/002** Rev: **0**

This drawing is not to be used in whole or part other than for the intended purpose and project as defined on this drawing. Refer to the contract for full terms and conditions.