



TWO CORRIDOR - SINGLE DECK
 SCALE 1 : 100

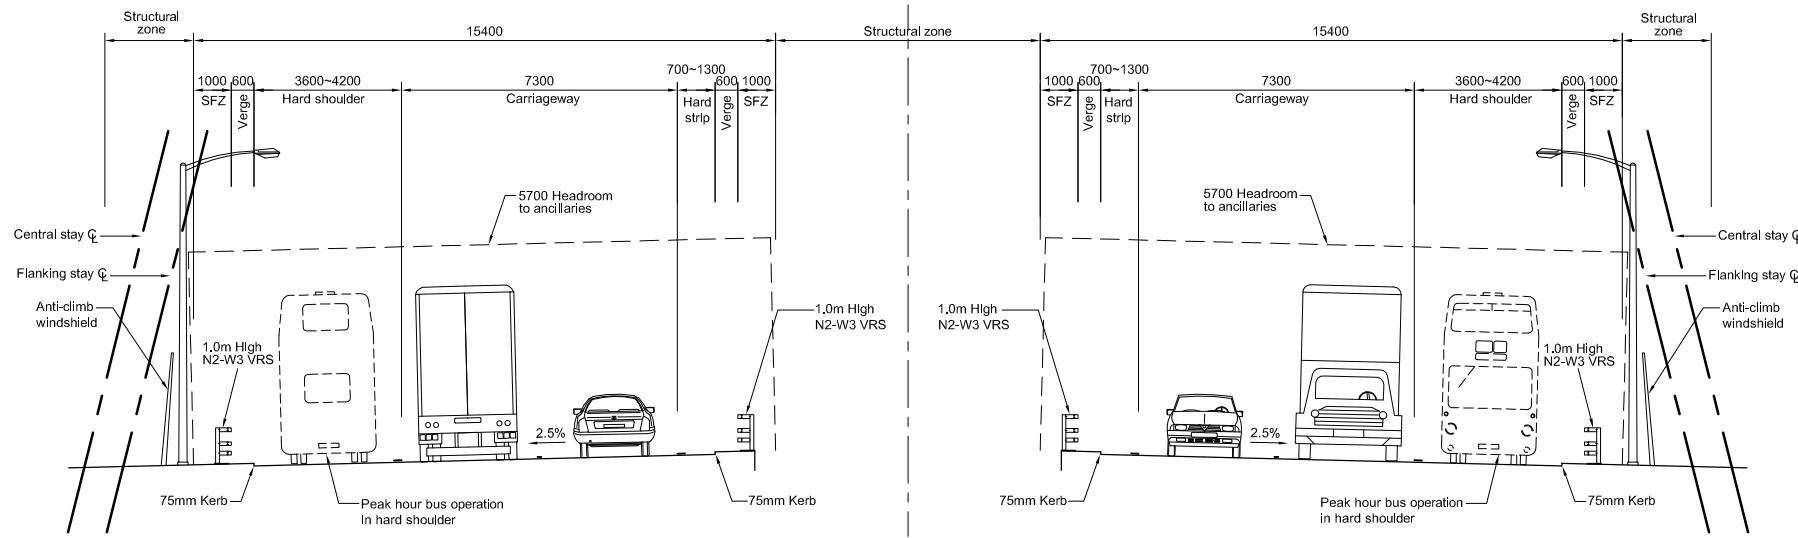

TWO CORRIDOR - TWIN DECK
 SCALE 1 : 100

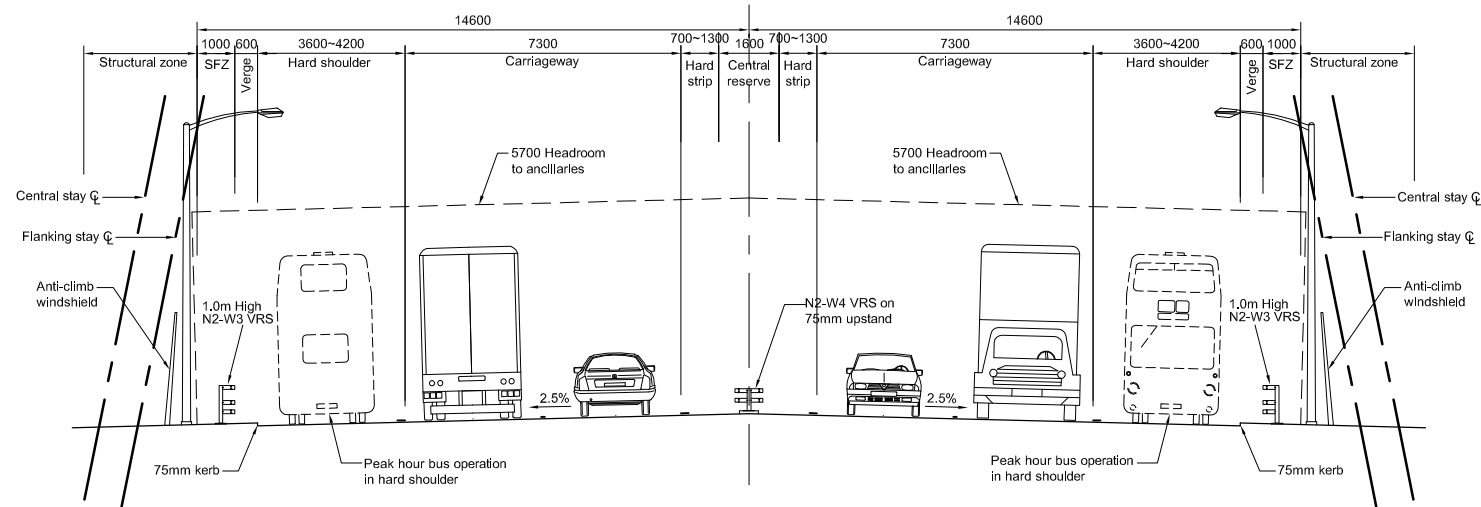

SINGLE CORRIDOR
 SCALE 1 : 100

Legend
 SFZ Structure Free Zone

Rev	Rev. Date	Purpose of revision	Drawn	Checked	Reviewed	Approved
0						

Client



TRANSPORT SCOTLAND
 An agency of The Scottish Government

JACOBS ARUP

Project
FORTH REPLACEMENT CROSSING

Drawing title
CABLE STAYED BRIDGE D2M OPTION FUNCTIONAL CROSS SECTION

Drawing status
PRELIMINARY

Scale 1:100@ A1 DO NOT SCALE

Client no. RD 001675

Drawing number **FRC/C/076/D2M/021** Rev **0**

This drawing is not to be used in whole or part other than for the intended purpose and project as defined on this drawing. Refer to the contract for full terms and conditions.