



TWO CORRIDOR - SINGLE DECK

SCALE 1 : 100

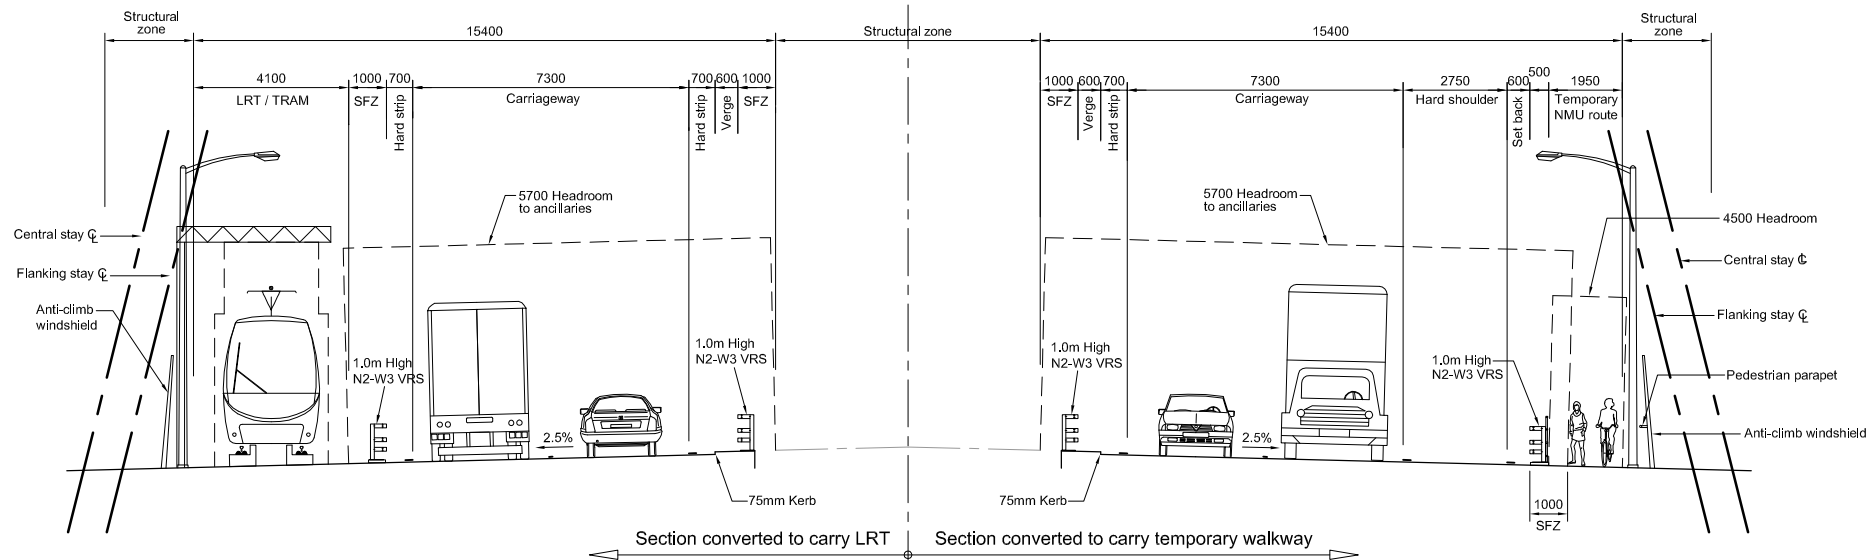

TWO CORRIDOR - TWIN DECK

SCALE 1 : 100

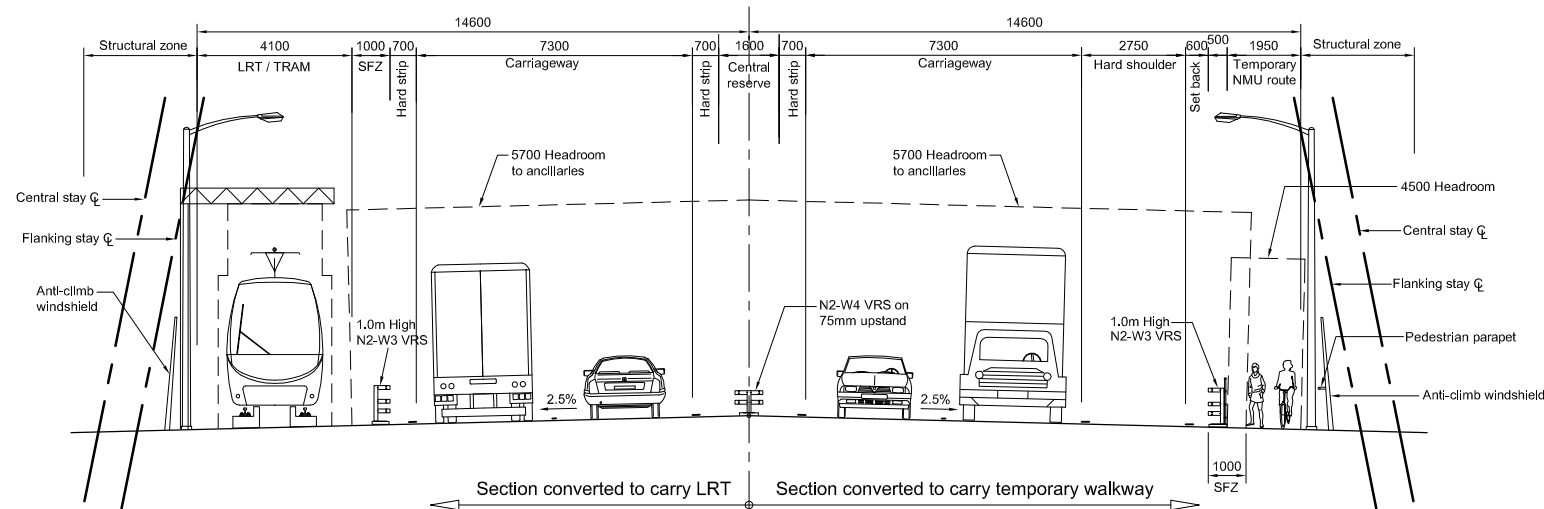

SINGLE CORRIDOR

SCALE 1 : 100

Notes

- Functional cross sections allow the possibility of either temporary walkways or future conversion to incorporate an LRT/Tram system.

Legend

SFZ Structure Free Zone

Rev	Rev. Date	Purpose of revision	Drawn	Checked	Reviewed	Approved
0						

Client



TRANSPORT SCOTLAND
 An agency of  **The Scottish Government**

JACOBS ARUP

Project
FORTH REPLACEMENT CROSSING

Drawing title
CABLE STAYED BRIDGE D2M OPTION FUNCTIONAL CROSS SECTION INCLUDING LRT OR WALKWAY

Drawing status
PRELIMINARY

Scale
 1:100@ A1 **DO NOT SCALE**

Client no.
 RD 001675

Drawing number
FRC/C/076/D2M/022

Rev
0

This drawing is not to be used in whole or part other than for the intended purpose and project as defined on this drawing. Refer to the contract for full terms and conditions.