



**DECK SETTING OUT**  
 SCALE 1 : 100

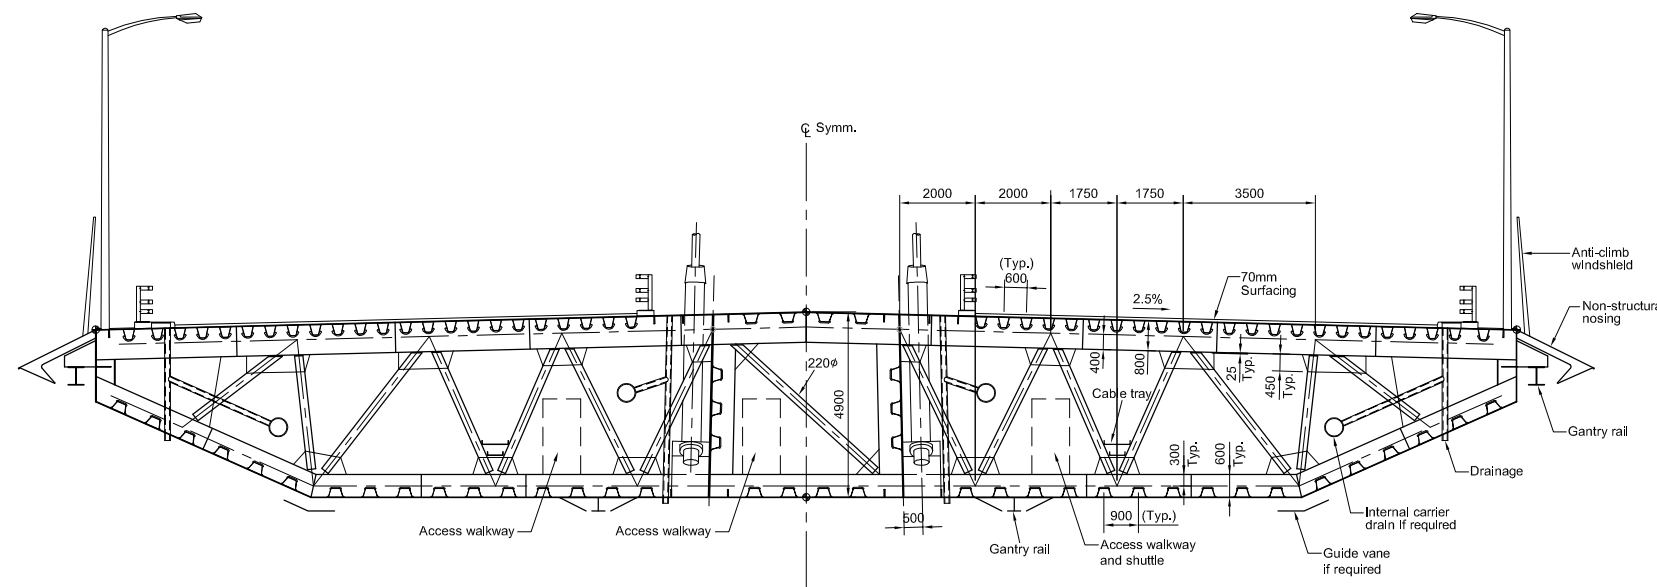

**TYPICAL ORTHOTROPIC DECK SECTION**  
 SCALE 1 : 100

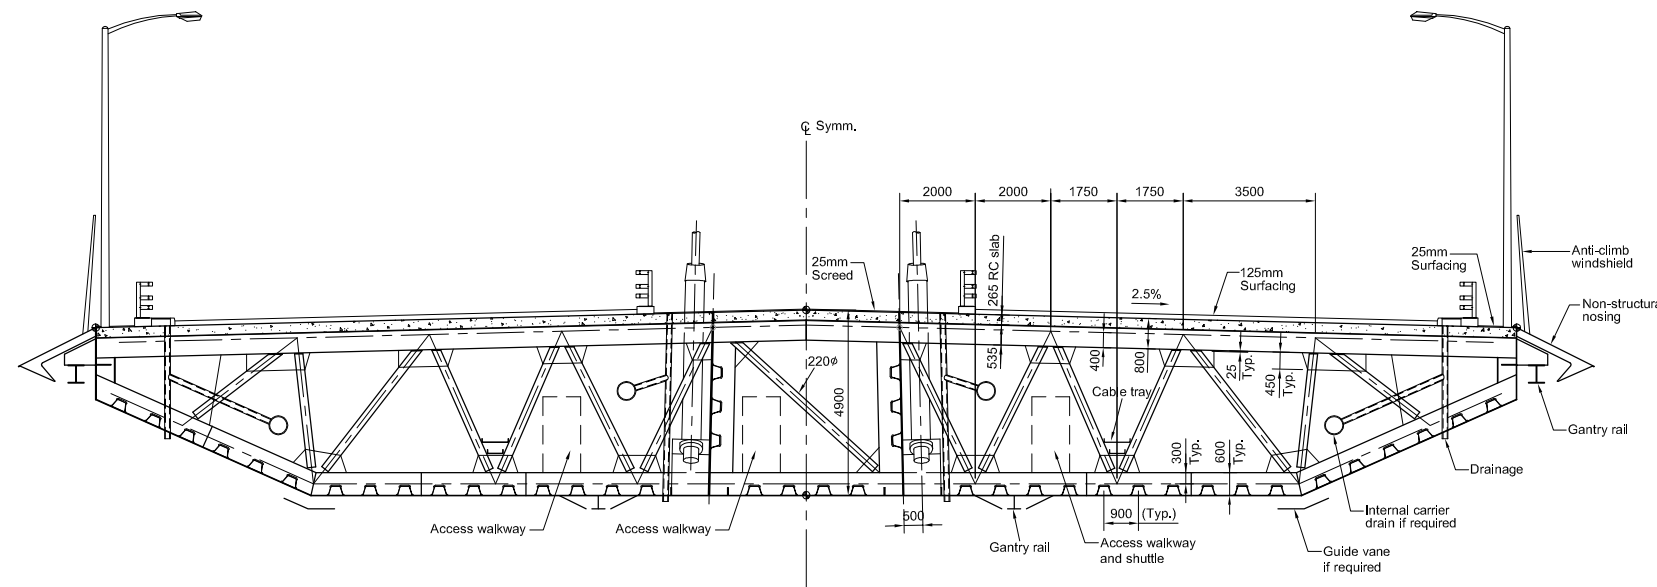

**TYPICAL COMPOSITE DECK SECTION**  
 SCALE 1 : 100

Rev	Rev. Date	Purpose of revision	Drawn	Checked	Reviewed	Approved
0						

Client



TRANSPORT SCOTLAND  
 An agency of The Scottish Government

**JACOBS ARUP**

Project  
**FORTH REPLACEMENT CROSSING**

Drawing title  
**CABLE STAYED BRIDGE D2M OPTION - DECK SECTIONS TWO CORRIDOR SINGLE BOX - SHAPE A**

Drawing status  
**PRELIMINARY**

Scale  
 1:100@ A1 **DO NOT SCALE**

Client no.  
 RD 001675

Drawing number  
**FRC/C/076/D2M/101**

Rev  
**0**

This drawing is not to be used in whole or part other than for the intended purpose and project as defined on this drawing. Refer to the contract for full terms and conditions.