



TYPICAL COMPOSITE DECK SECTION - BOX GIRDER OPTION

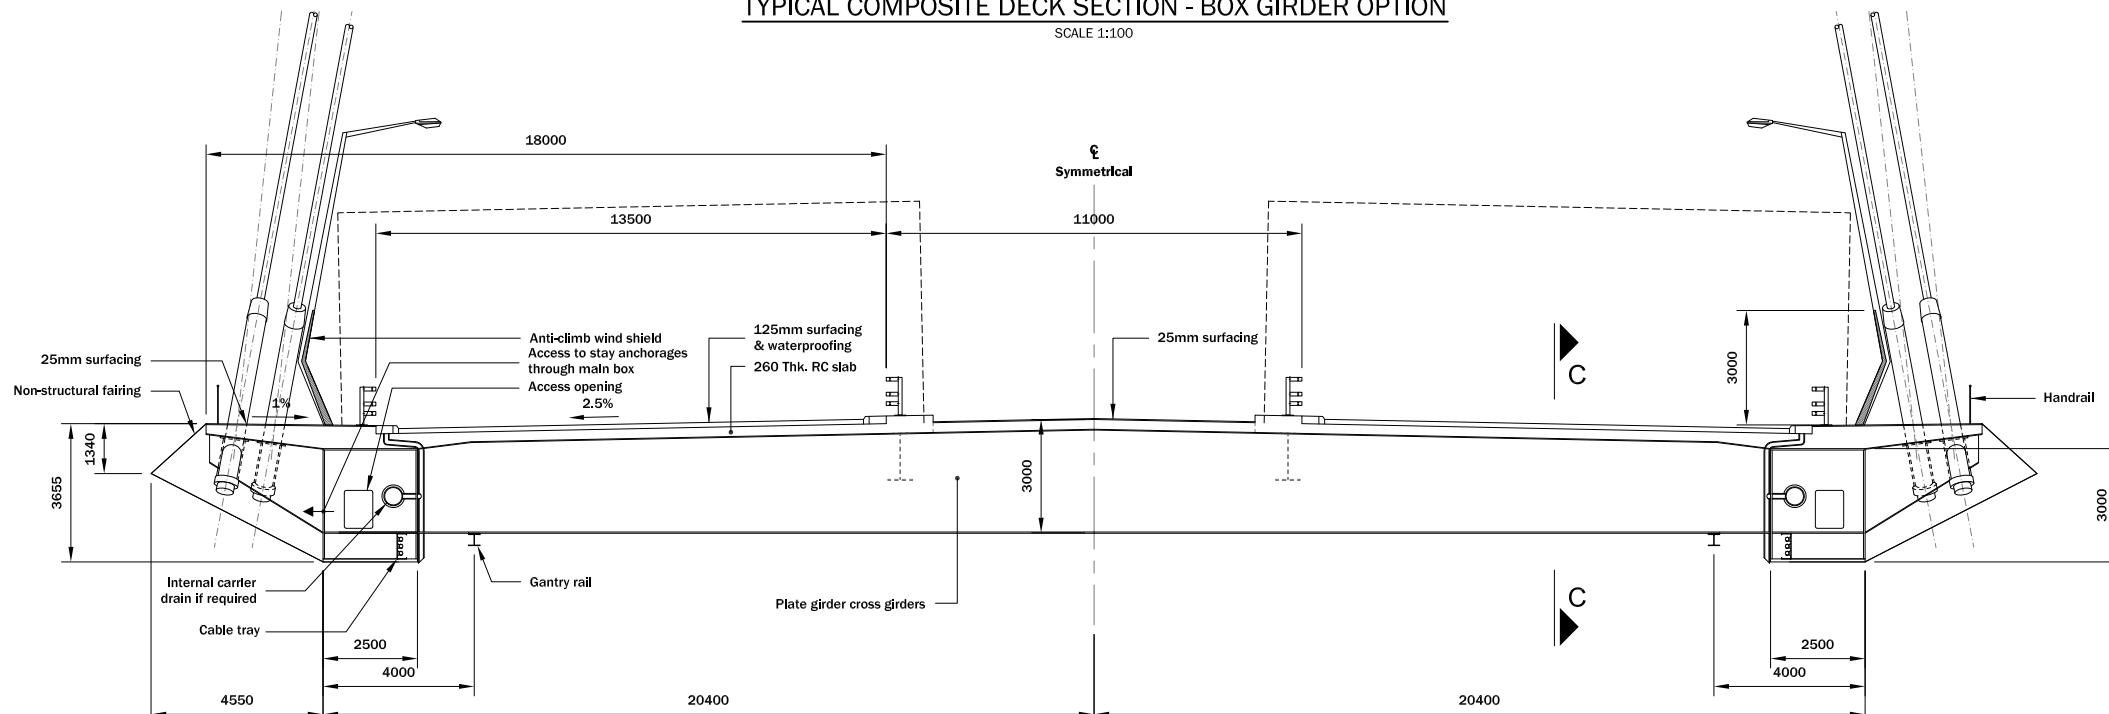

TYPICAL COMPOSITE DECK SECTION - BOX GIRDER OPTION

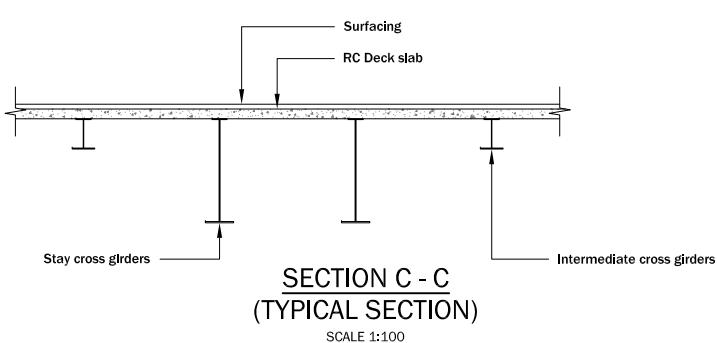

0			
Rev	Rev. Date	Purpose of revision	Drawn
			Checked
			Revised
			Approved

Client: **TRANSPORT SCOTLAND**  
An agency of **The Scottish Government**

**JACOBS ARUP**

Project: **FORTH REPLACEMENT CROSSING**

Drawing title: **CABLE STAYED BRIDGE D2M OPTION - DECK SECTIONS TWO CORRIDOR LADDER BEAM- BOX GIRDERS**

Drawing status: **PRELIMINARY**

Scale: **1:100 @ A1** DO NOT SCALE

Client no.: **RD 001675**

Drawing number: **FRC/C/076/D2M/121** Rev **0**

This drawing is not to be used in whole or part other than for the intended purpose and project as defined on this drawing. Refer to the contract for full terms and conditions.