



TYPICAL COMPOSITE DECK SECTION - PLATE GIRDER OPTION

SCALE 1:100

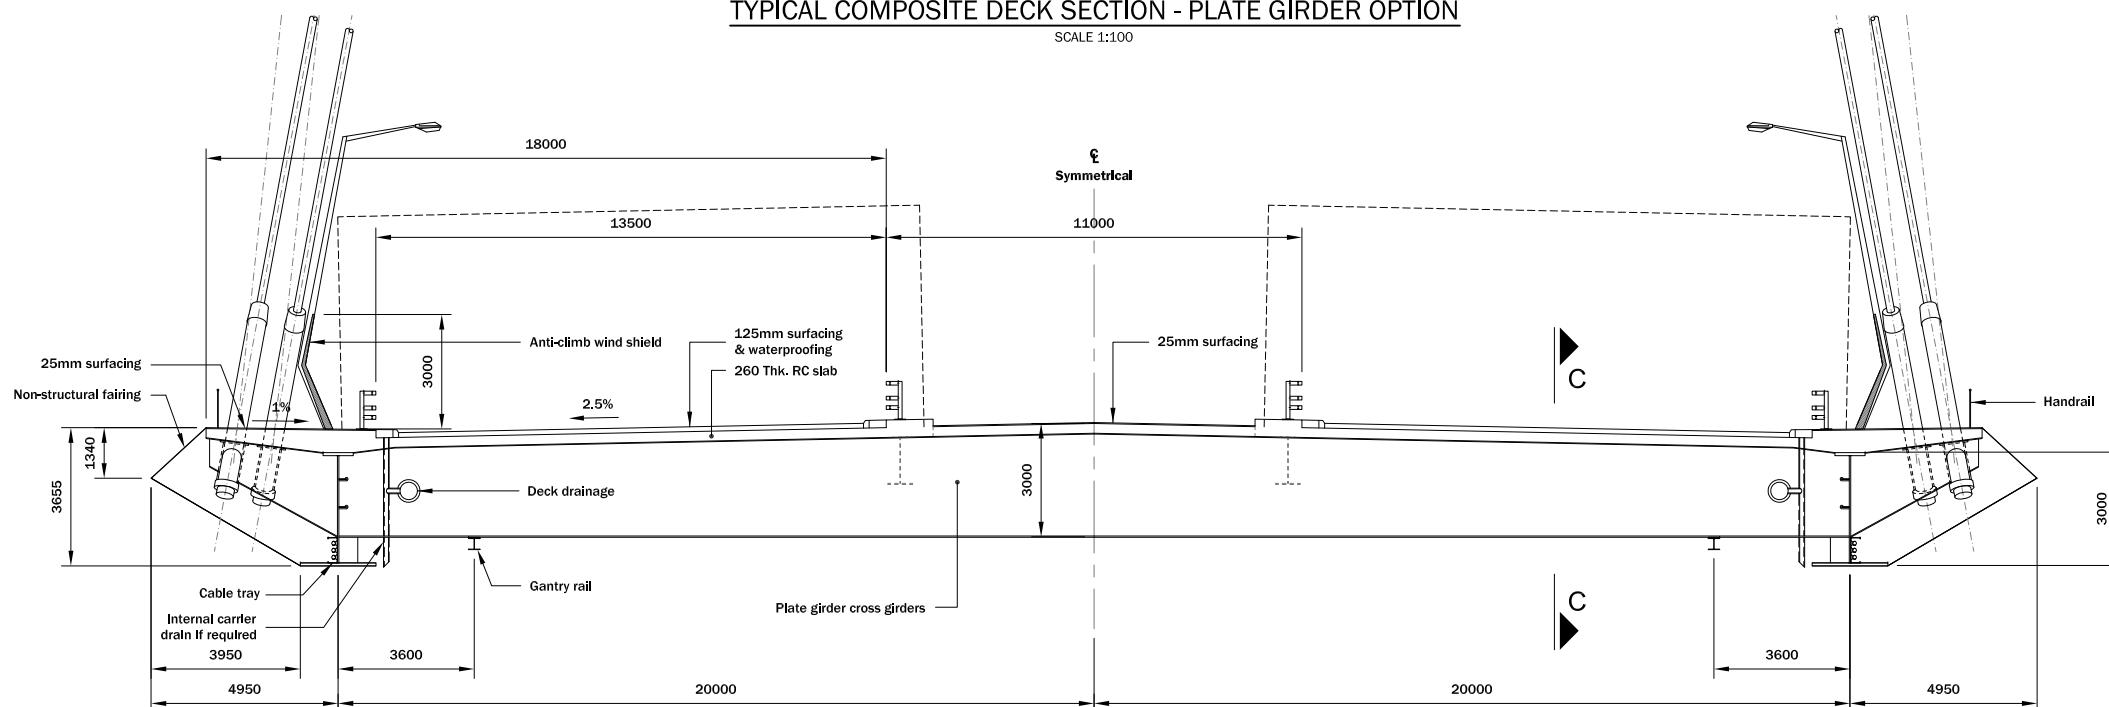

TYPICAL COMPOSITE DECK SECTION - PLATE GIRDER OPTION

SCALE 1:100

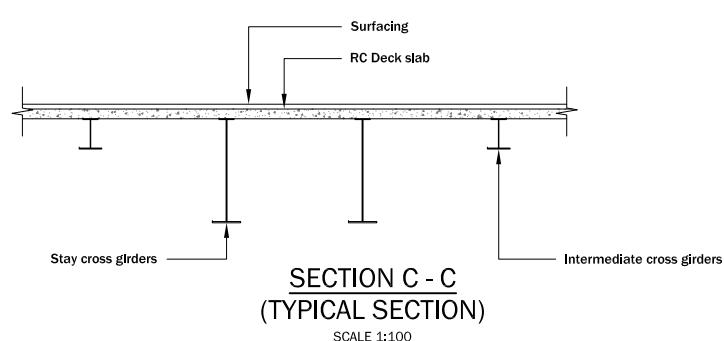

0		Purpose of revision	Drawn
Rev	Rev. Date		Checked Revised Approved



An agency of The Scottish Government

JACOBS ARUP

Project  
FORTH REPLACEMENT  
CROSSING

Drawing title  
CABLE STAYED BRIDGE  
D2M OPTION - DECK SECTIONS  
TWO CORRIDOR  
LADDER BEAM - PLATE GIRDERS

Drawing status  
PRELIMINARY

Scale 1:100 @ A1 DO NOT SCALE

Client no. RD 001675

Drawing number FRC/C/076/D2M/123 Rev 0

This drawing is not to be used in whole or part other than for the intended purpose and project as defined on this drawing. Refer to the contract for full terms and conditions.