



DECK SETTING OUT
 SCALE 1 : 100

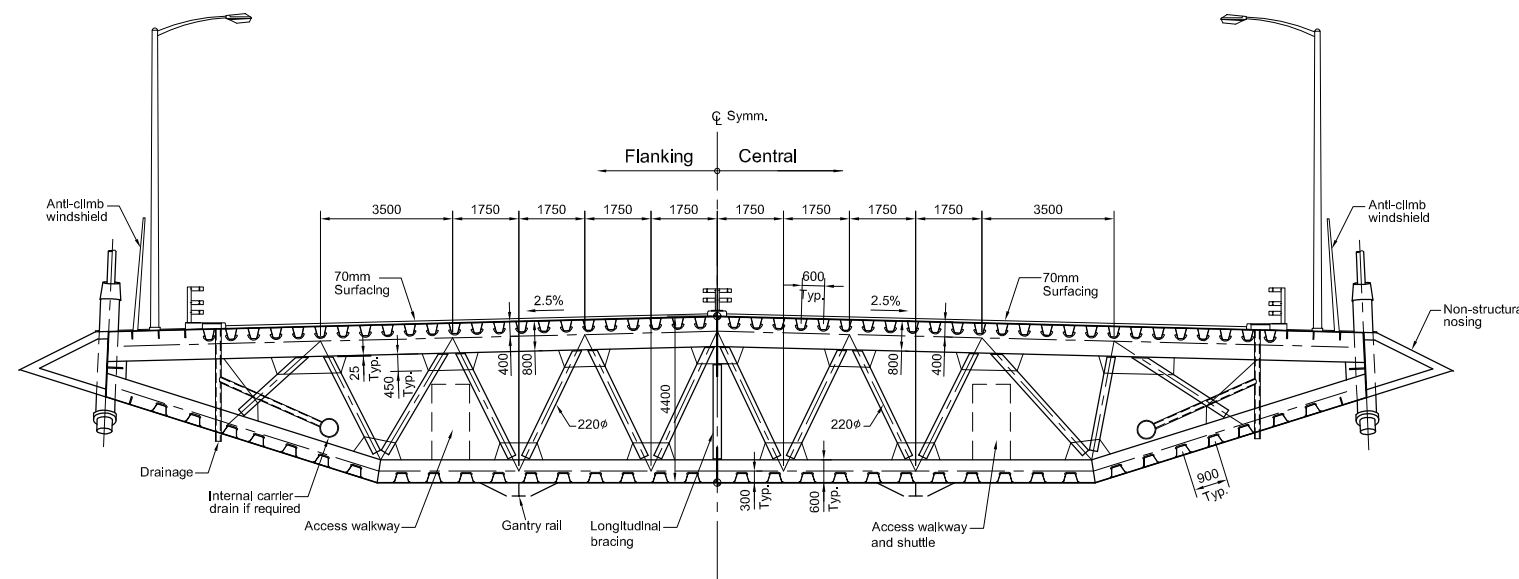

TYPICAL ORTHOTROPIC DECK SECTION
 SCALE 1 : 100

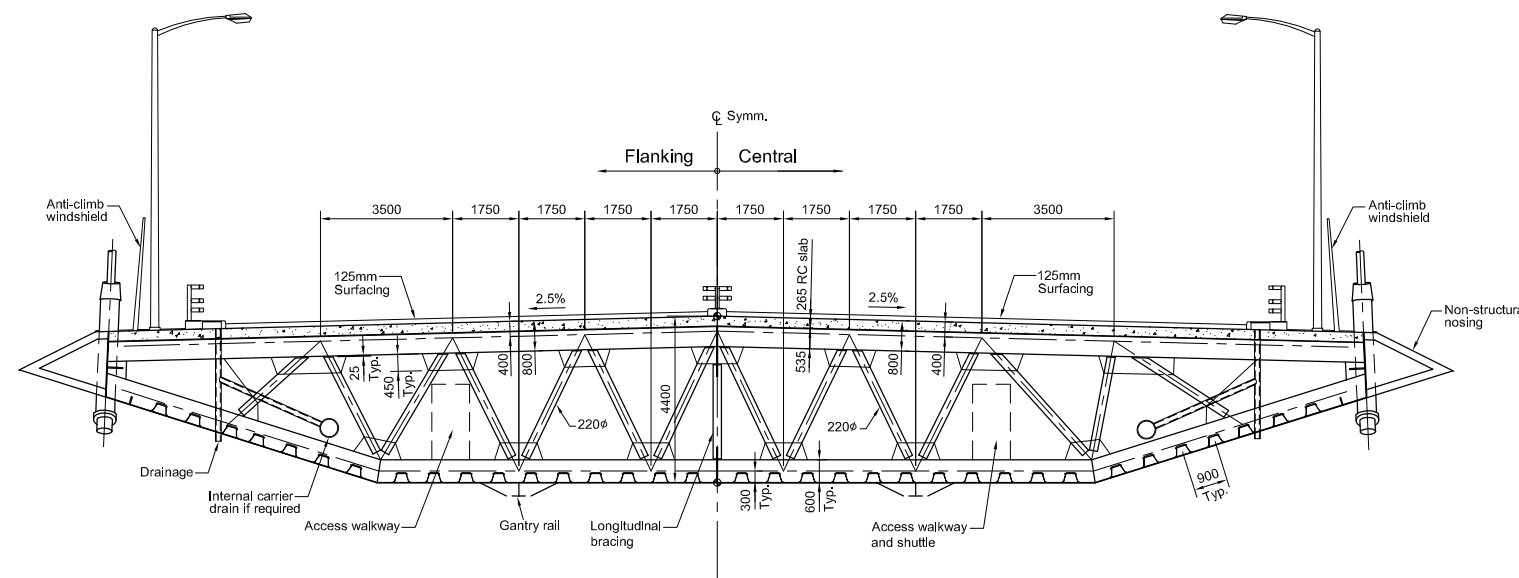

TYPICAL COMPOSITE DECK SECTION
 SCALE 1 : 100

Rev	Rev. Date	Purpose of revision	Drawn	Checked	Reviewed	Approved
0						

Client



TRANSPORT SCOTLAND
 An agency of The Scottish Government

JACOBS ARUP

Project
FORTH REPLACEMENT CROSSING

Drawing title
**CABLE STAYED BRIDGE
 D2M OPTION - DECK SECTIONS
 SINGLE CORRIDOR
 SINGLE BOX - SHAPE A**

Drawing status
PRELIMINARY

Scale
 1:100@ A1 DO NOT SCALE

Client no.
 RD 001675

Drawing number
FRC/C/076/D2M/131

Rev
0

This drawing is not to be used in whole or part other than for the intended purpose and project as defined on this drawing. Refer to the contract for full terms and conditions.