




TYPICAL COMPOSITE DECK SECTION - BOX GIRDER OPTION
 SCALE 1:100

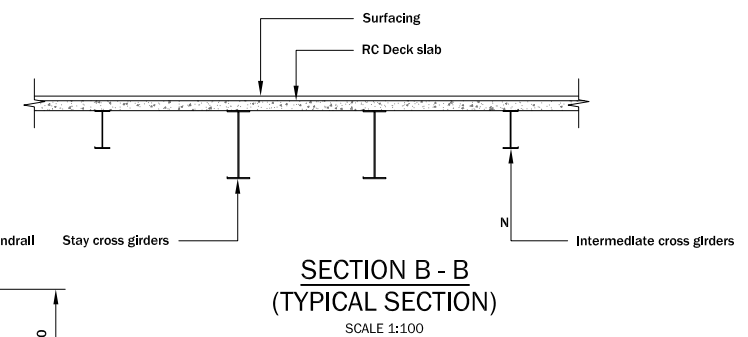

**SECTION B - B
 (TYPICAL SECTION)**
 SCALE 1:100

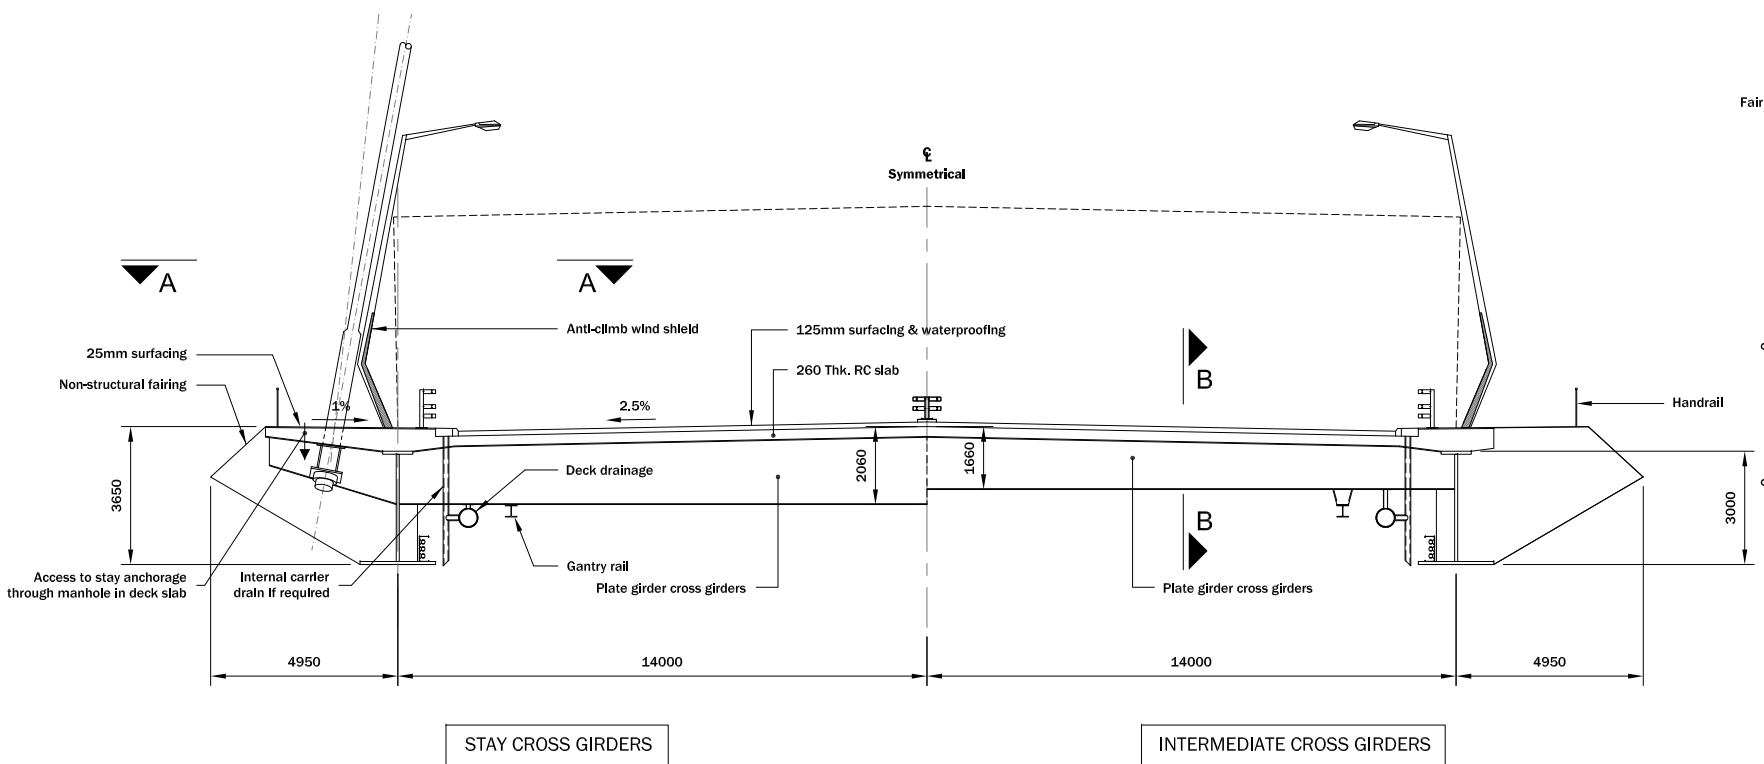

TYPICAL COMPOSITE DECK SECTION - PLATE GIRDER OPTION
 SCALE 1:100

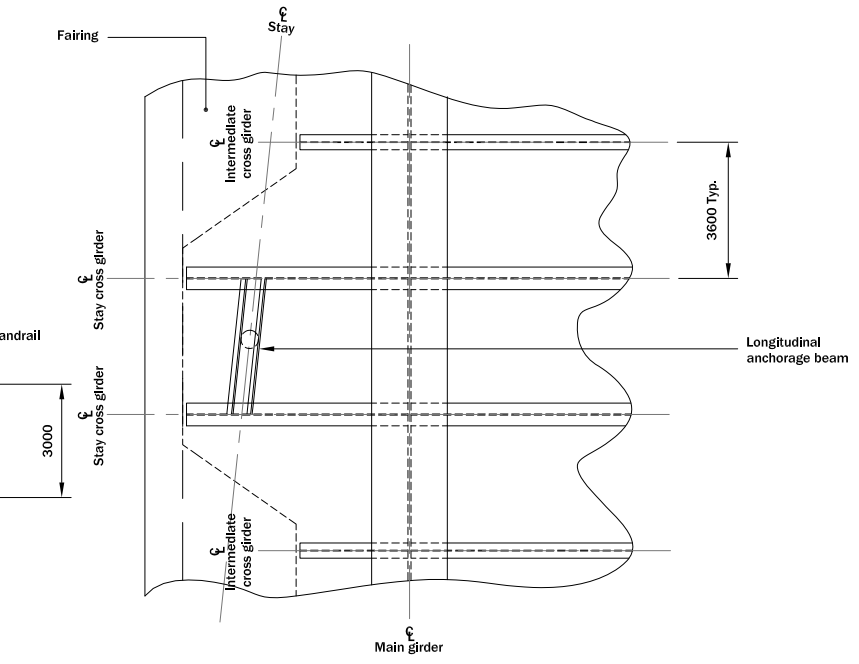

**SECTION A - A
 (PLAN ON STAY ANCHORAGE DETAIL WITH DECK SLAB REMOVED)**
 SCALE 1:100

Rev	Rev. Date	Purpose of revision	Drawn	Checked	Reviewed	Approved
0						

Client



TRANSPORT SCOTLAND
 An agency of The Scottish Government

JACOBS ARUP

Project
FORTH REPLACEMENT CROSSING

Drawing title
CABLE STAYED BRIDGE D2M OPTION - DECK SECTIONS SINGLE CORRIDOR LADDER BEAM OPTIONS

Drawing status
PRELIMINARY

Scale
 1:100 @ A1 DO NOT SCALE

Client no.
 RD 001675

Drawing number
FRC/C/076/D2M/141

Rev
0

This drawing is not to be used in whole or part other than for the intended purpose and project as defined on this drawing. Refer to the contract for full terms and conditions.