


**SUSPENSION BRIDGE**  
 SCALE 1 : 100

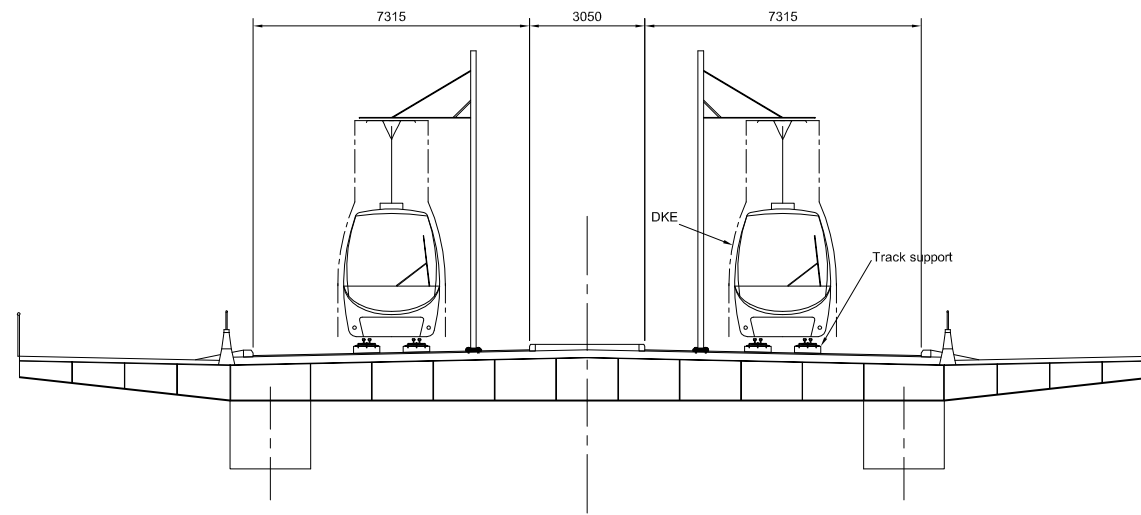

**APPROACH VIADUCT**  
 SCALE 1 : 100

**NOTES**

Rev	Rev. Date	Purpose of revision	Drawn	Checked	Reviewed	Approved
0						

Client



**TRANSPORT SCOTLAND**  
 An agency of  The Scottish Government

**JACOBS ARUP**

Project  
**FORTH REPLACEMENT CROSSING**

Drawing title  
**EXISTING FORTH ROAD BRIDGE TWIN TRACK RAIL OLE EMERGENCY WALKWAY**

Drawing status  
**PRELIMINARY**

Scale: 1:100@ A1 **DO NOT SCALE**  
 Client no. RD 001675

Drawing number **FRC/C/052/FRB/011** Rev **0**

This drawing is not to be used in whole or part other than for the intended purpose and project as defined on this drawing. Refer to the contract for full terms and conditions.

**OPTION 1**