


SUSPENSION BRIDGE
 SCALE 1 : 100

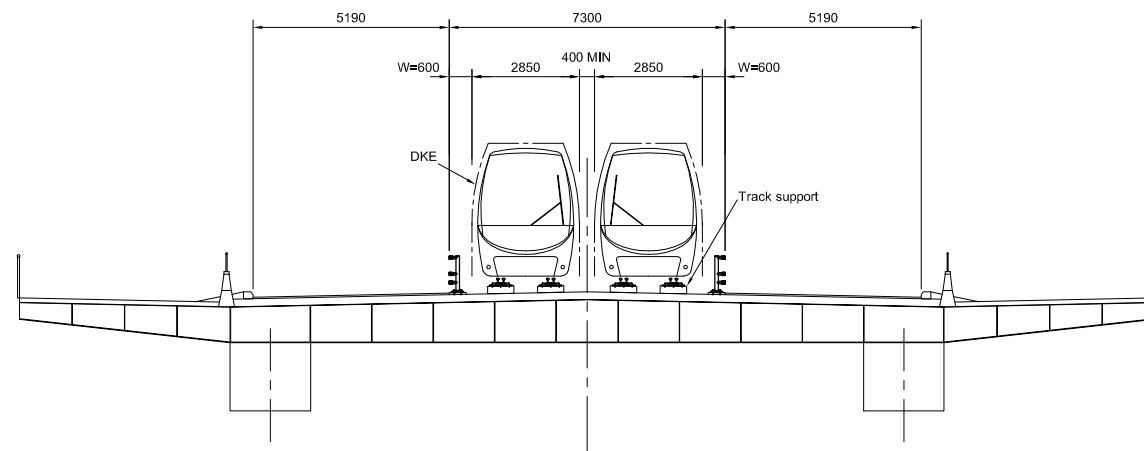

APPROACH VIADUCT
 SCALE 1 : 100

NOTES

Rev	Rev. Date	Purpose of revision	Drawn	Checked	Reviewed	Approved
0						

Client



TRANSPORT SCOTLAND
 An agency of The Scottish Government

JACOBS ARUP

Project
FORTH REPLACEMENT CROSSING

Drawing title
EXISTING FORTH ROAD BRIDGE TWIN TRACK NO OLE MINIMUM CLEARANCE 2 x 5187 CARRIAGEWAYS

Drawing status
PRELIMINARY

Scale
 1:100@ A1 DO NOT SCALE

Client no.
 RD 001675

Drawing number
FRC/C/052/FRB/031

Rev
0

This drawing is not to be used in whole or part other than for the intended purpose and project as defined on this drawing. Refer to the contract for full terms and conditions.

OPTION 3