



SUSPENSION BRIDGE
 SCALE 1 : 100

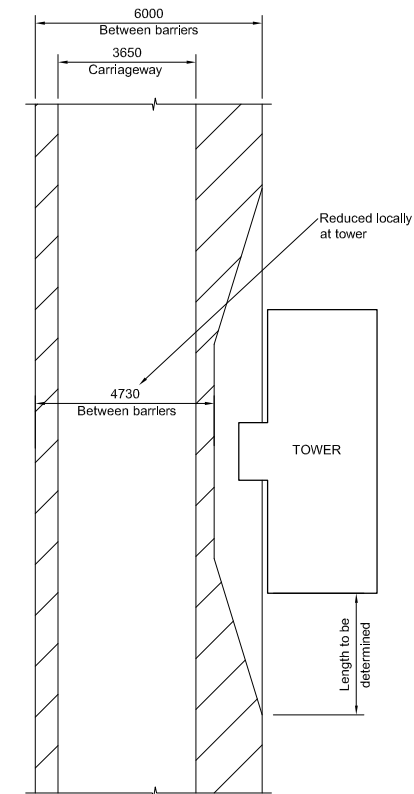

DETAIL IN REGION OF TOWER
 SCALE 1 : 100

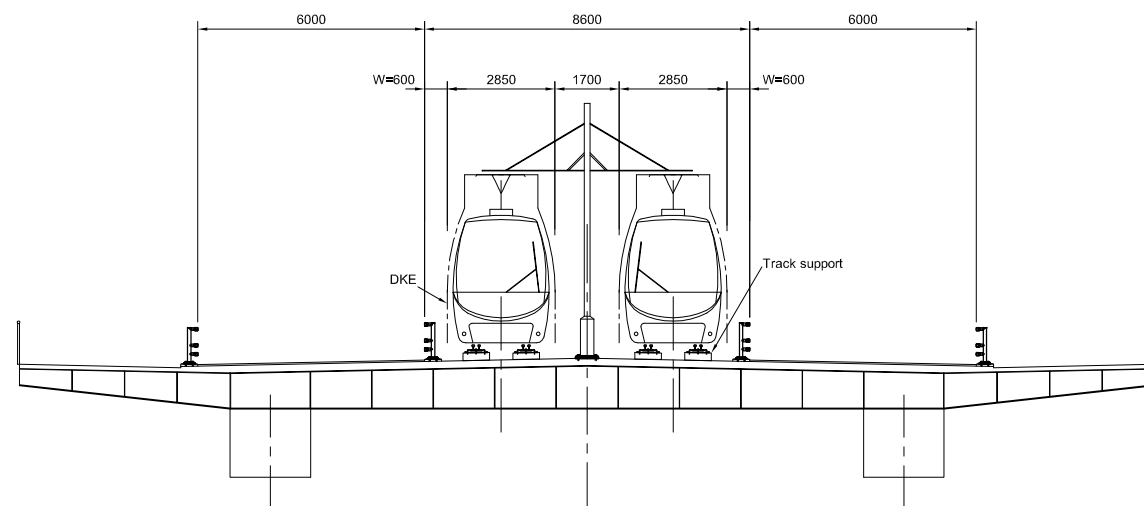

APPROACH VIADUCT
 SCALE 1 : 100

NOTES

Rev	Rev. Date	Purpose of revision	Drawn	Checked	Reviewed	Approved
0						



JACOBS ARUP

FORTH REPLACEMENT CROSSING

EXISTING FORTH ROAD BRIDGE TWIN TRACK RAIL OLE EMERGENCY WALKWAY 2 x 6000 CARRIAGEWAYS

Drawing status: **PRELIMINARY**

Scale: 1:100@ A1 DO NOT SCALE
 Client no. RD 001675

Drawing number: **FRC/C/052/FRB/061** Rev: **0**

This drawing is not to be used in whole or part other than for the intended purpose and project as defined on this drawing. Refer to the contract for full terms and conditions.

OPTION 6