


SUSPENSION BRIDGE
 SCALE 1 : 100

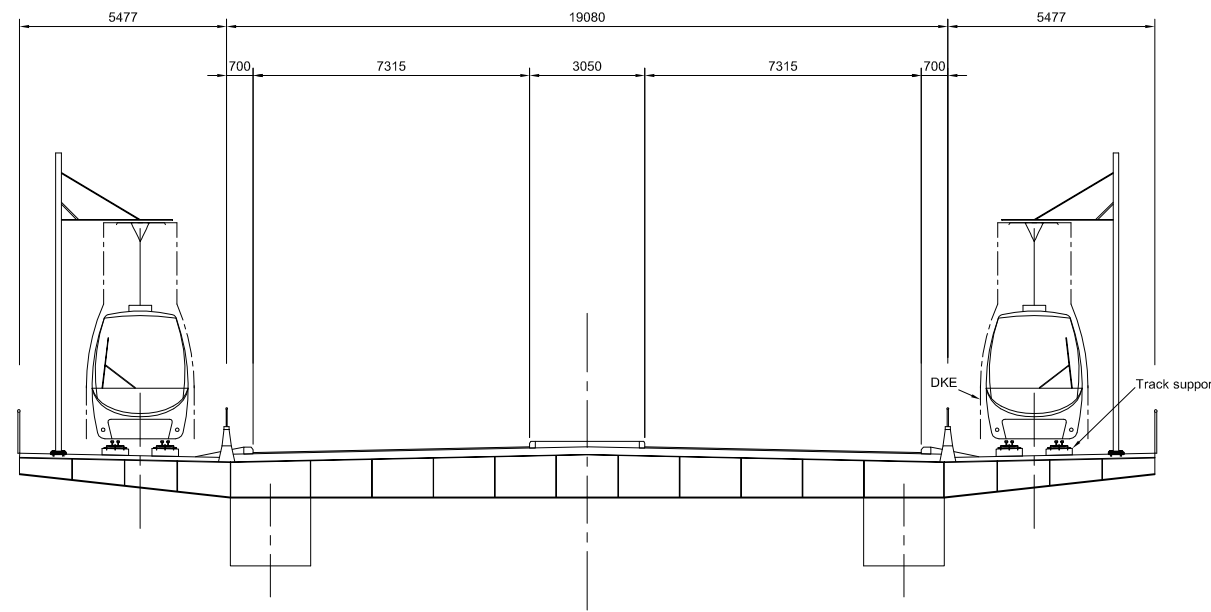

APPROACH VIADUCT
 SCALE 1 : 100

NOTES

Rev	Rev. Date	Purpose of revision	Drawn	Checked	Reviewed	Approved
0						

Client



JACOBS ARUP

Project
**FORTH REPLACEMENT
 CROSSING**

Drawing title
**EXISTING FORTH ROAD BRIDGE
 RAIL ON FOOTWAYS**

Drawing status
PRELIMINARY

Scale 1:100@ A1 DO NOT SCALE
 Client no. RD 001675

Drawing number **FRC/C/052/FRB/071** Rev **0**

This drawing is not to be used in whole or part other than for the intended purpose and project as defined on this drawing. Refer to the contract for full terms and conditions.

OPTION 7