



This map is reproduced from Ordnance Survey material with the permission of Ordnance Survey on behalf of the Controller of Her Majesty's Stationery Office
©Crown copyright. Unauthorised reproduction infringes Crown copyright and may lead to prosecution or civil proceedings. Licence GD 031135C001.
Created by : JACOBS File: J:\125\001\ARUP\CIVIL\FRC-C-076-S-002.dwg Date: Jul 24, 2008 - 2:55pm Plotted by: sunny/leung

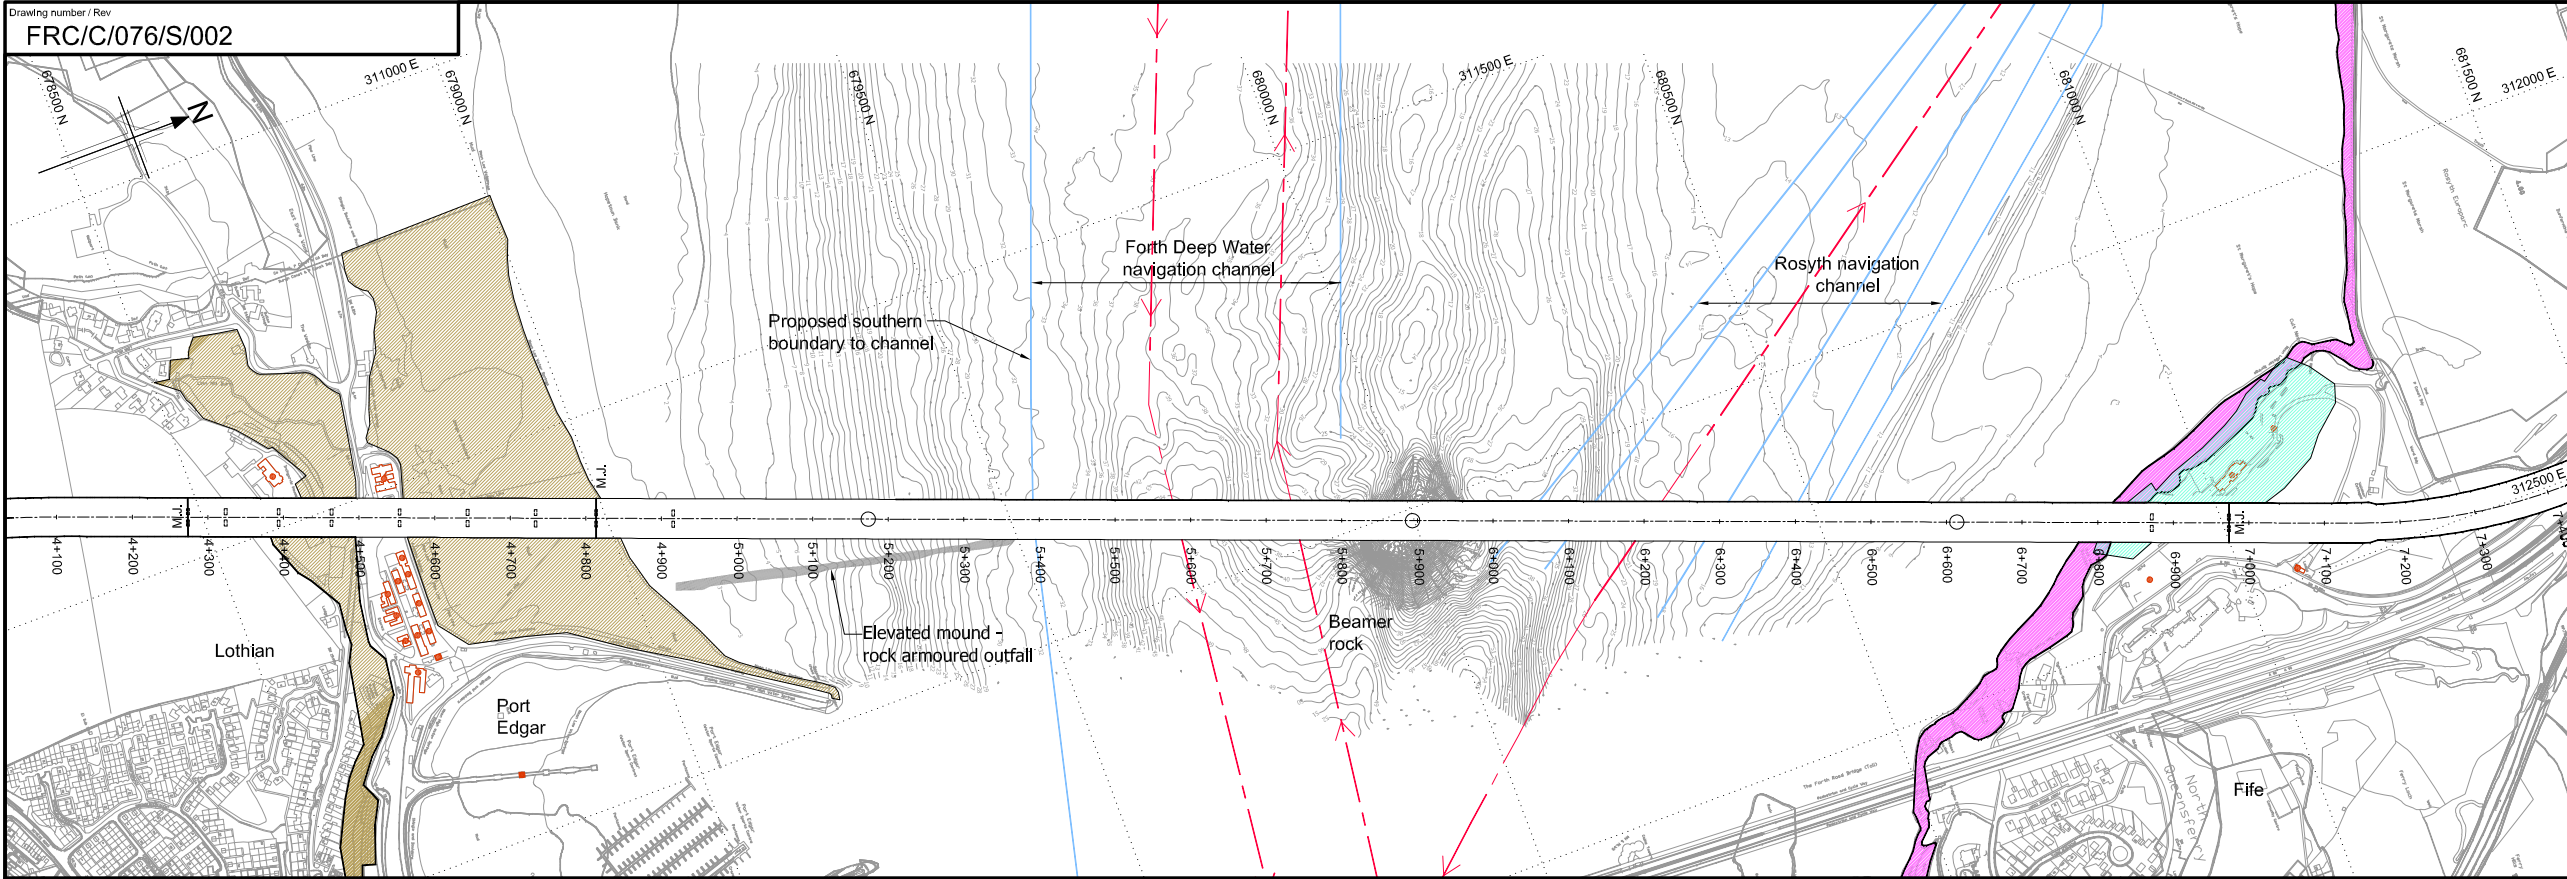

PLAN
(1:5000)

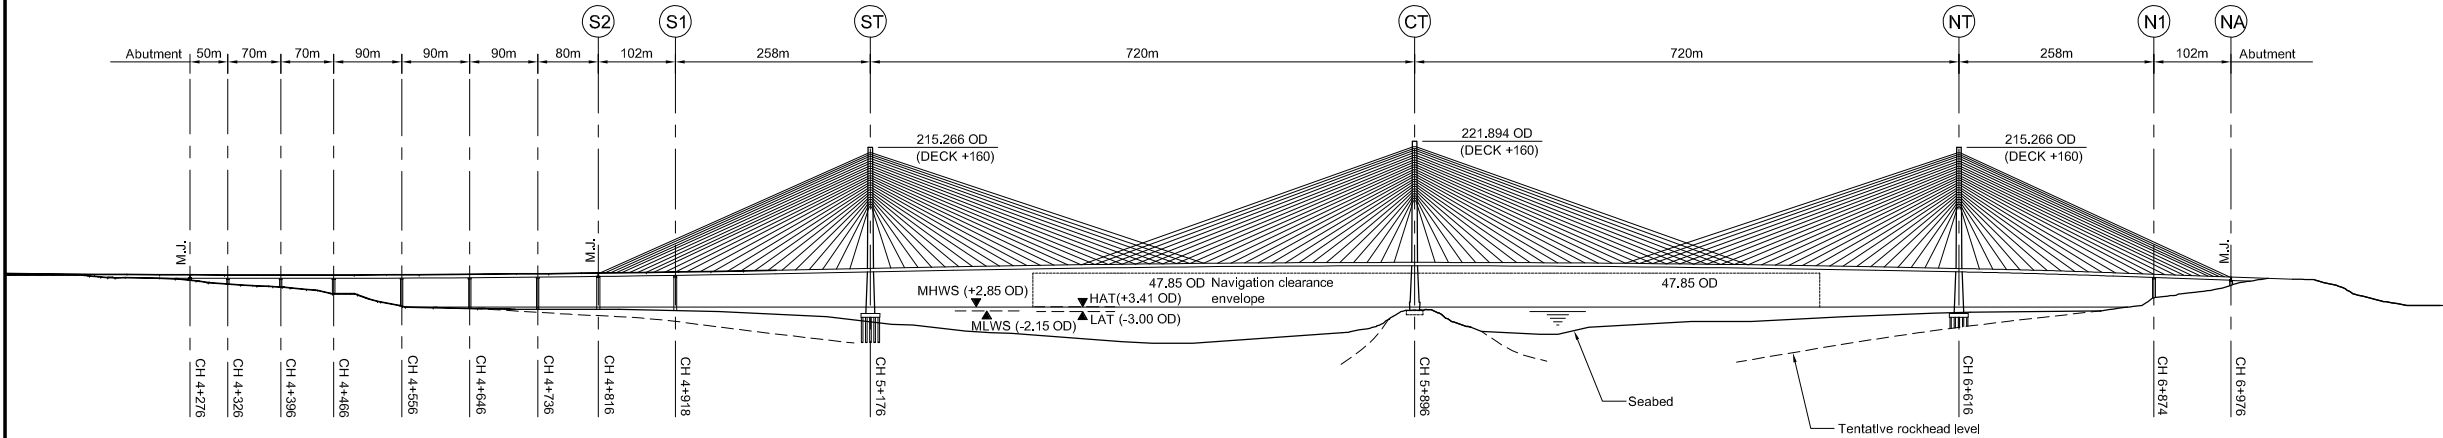

Chainage (m)	4+800	4+900	5+000	5+100	5+200	5+300	5+400	5+500	5+600	5+700	5+800	5+900	6+000	6+100	6+200	6+300	6+400	6+500	6+600	6+700	6+800	6+900	7+000
Proposed level																							
Existing level																							

ELEVATION ON CROSSING
(1:5000)

Notes

- Only environmentally sensitive areas which are directly below the alignment are shown on this plan.
- M.J. at S2/N2 for concrete approach only.
- Approach span lengths vary based on the structural form adopted.

Legend

- Site of Importance for nature conservation in Edinburgh
- Special protection areas (Scotland) and sites of special scientific interest (Scotland)
- Semi-natural woodland inventory
- Listed buildings (Scotland)
- M.J. Movement joint

1	23 July 2008	Alignment updated	SL	JC	MC	NH
Rev	Rev. Date	Purpose of revision	Drawn	Checked	Reviewed	Approved



JACOBS ARUP

Project
**FORTH REPLACEMENT
CROSSING**

Drawing title
**CABLE STAYED BRIDGE
THREE CORRIDOR OPTION
GENERAL ARRANGEMENT
720m MAIN SPANS**

Drawing status
PRELIMINARY

Scale	1:5000@ A1	DO NOT SCALE
Client no.	RD 001675	

Drawing number FRC/C/076/S/002	Rev 1
--	-----------------

This drawing is not to be used in whole or part other than for the intended purpose and project as defined on this drawing. Refer to the contract for full terms and conditions.