





Created by: FLINT & NEILL PARTNERSHIP File: H:\eng\1215\CAD\Working\FN\FRC-C-076-D-011.dwg Date: Jun 24, 2008 - 4:53pm Plotted by: kmr

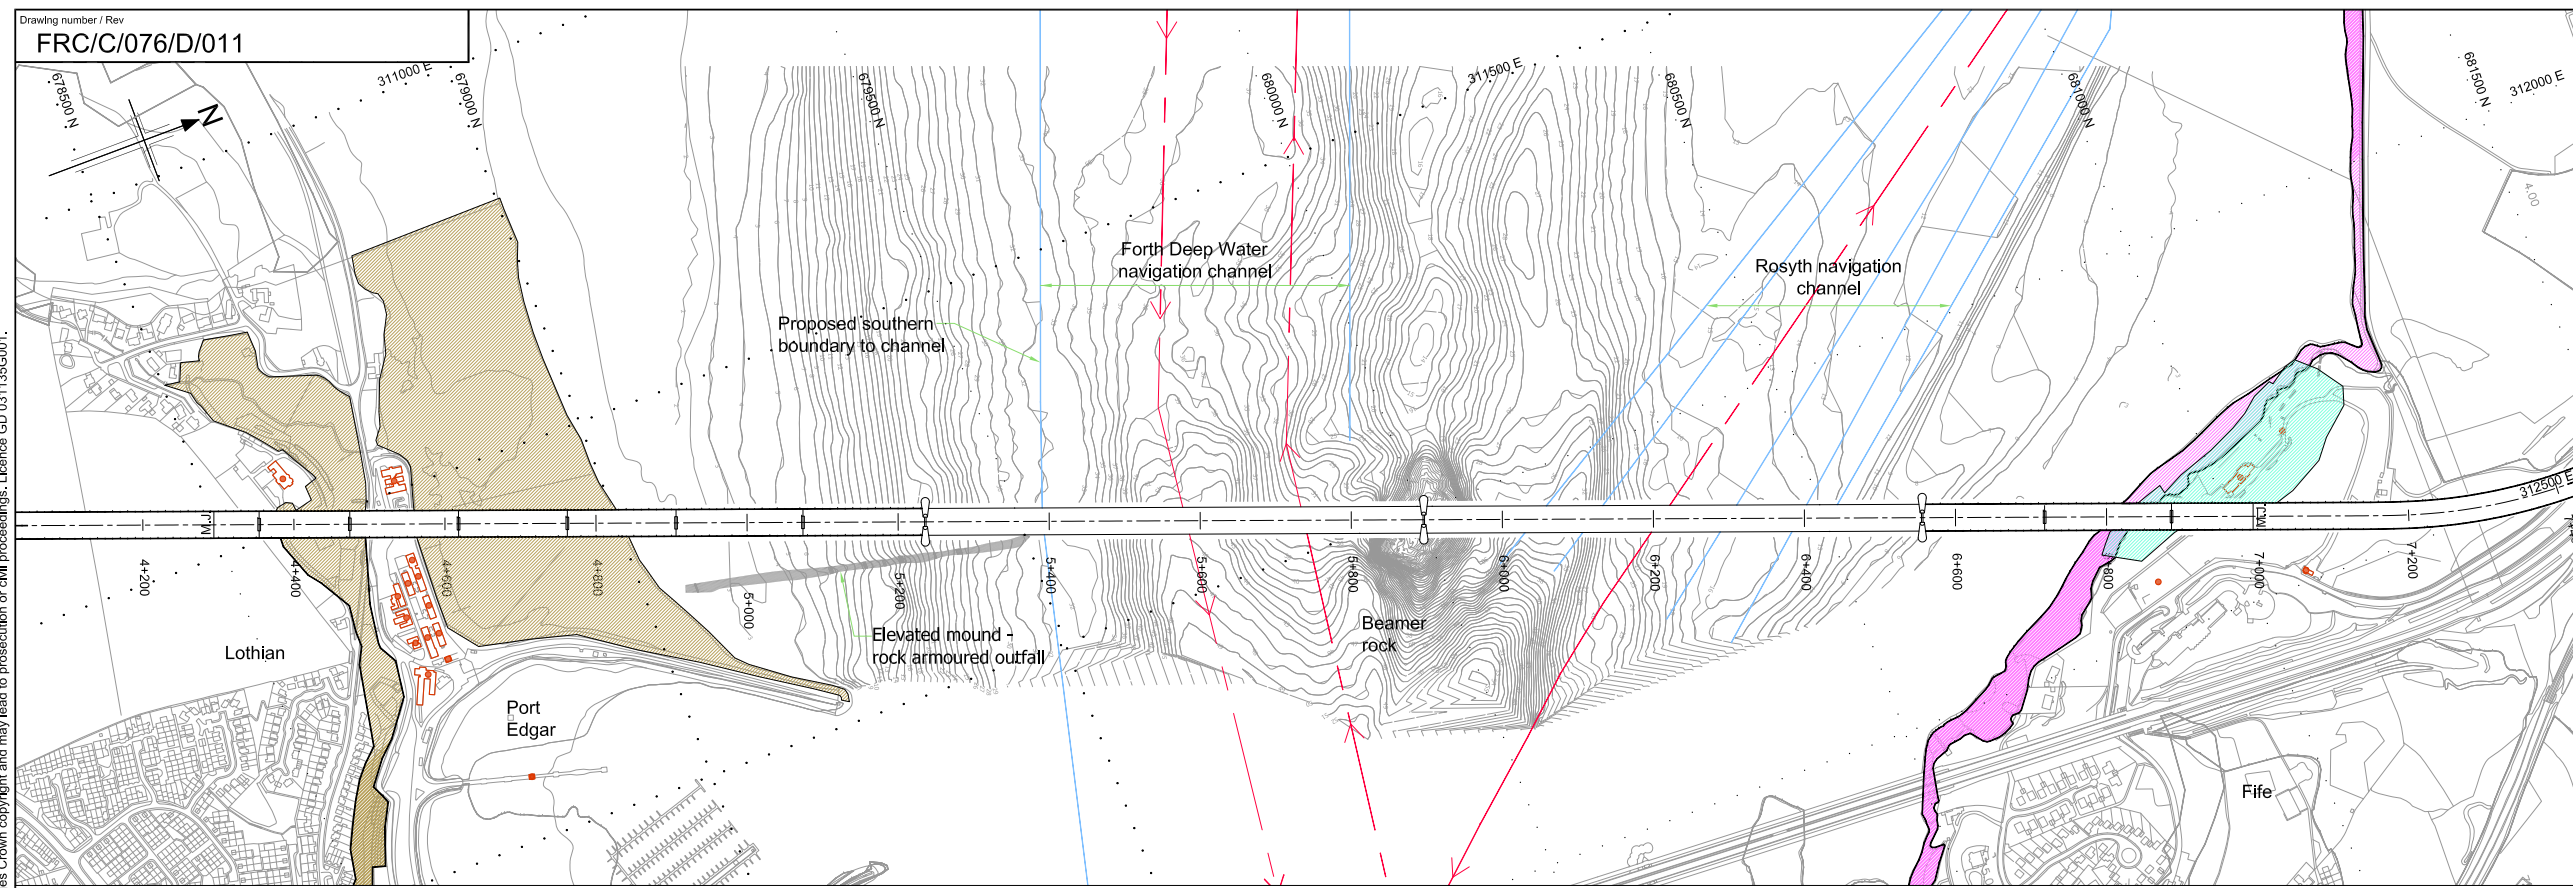

- Notes**
- Only environmentally sensitive areas which are directly below the alignment are shown on this plan.
- Legend**
- Site of Importance for nature conservation in Edinburgh
 - Special protection areas (Scotland) and sites of special scientific interest (Scotland)
 - Semi-natural woodland inventory
 - Listed buildings (Scotland)
 - M.J. Movement joint

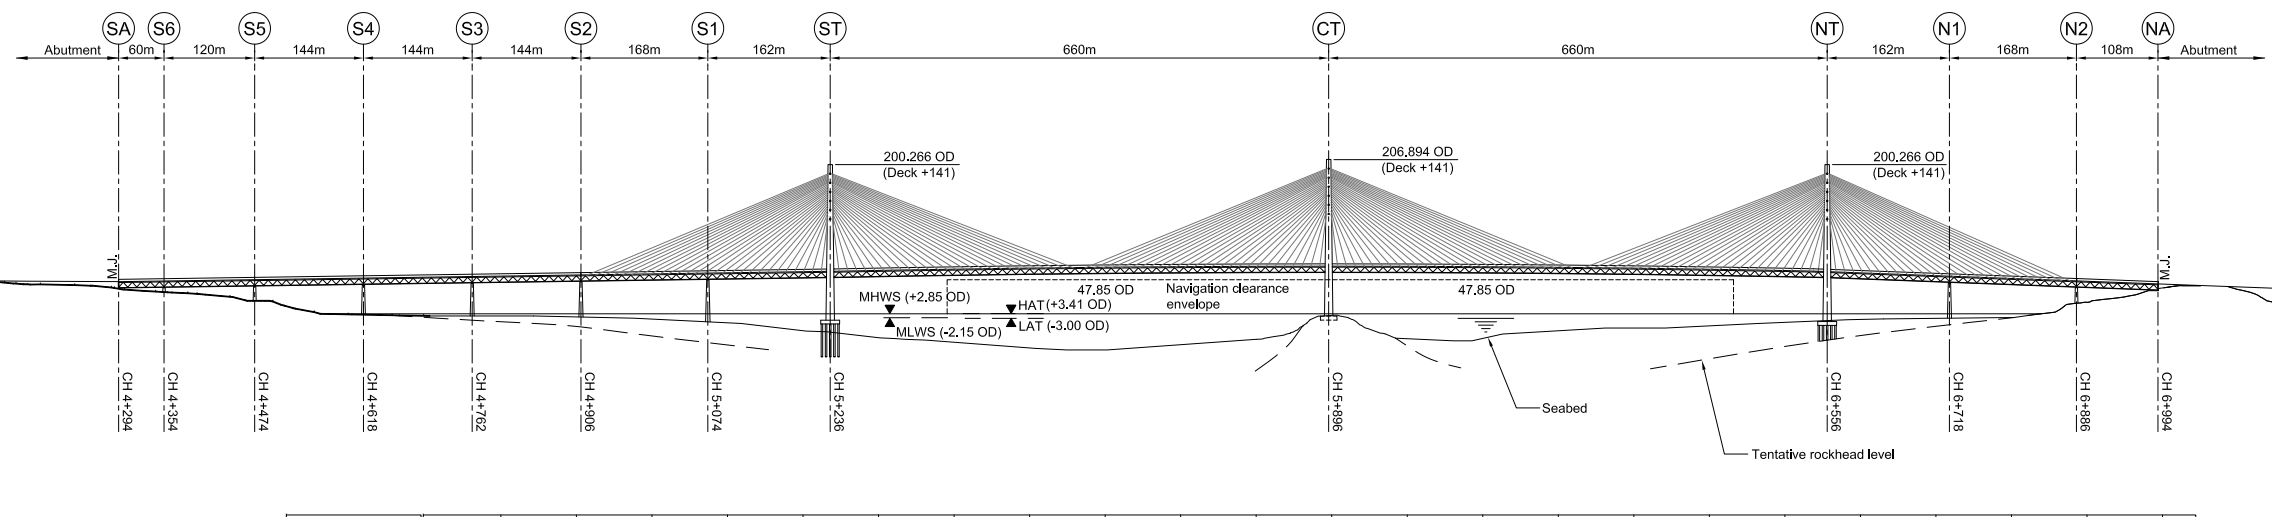

Chainage (m)	Proposed level	Existing level
4+800		
4+900		
5+000		
5+100		
5+200		
5+300		
5+400		
5+500		
5+600		
5+700		
5+800		
5+900		
6+000		
6+100		
6+200		
6+300		
6+400		
6+500		
6+600		
6+700		
6+800		
6+900		
7+000		

0						
Rev	Rev. Date	Purpose of revision	Drawn	Checked	Reviewed	Approved
Client						
 TRANSPORT SCOTLAND An agency of The Scottish Government						
 JACOBS ARUP						
Project						
FORTH REPLACEMENT CROSSING						
Drawing title						
CABLE STAYED BRIDGE - DOUBLE LEVEL OPTION GENERAL ARRANGEMENT 660m MAIN SPANS						
Drawing status						
PRELIMINARY						
Scale			1:5000 @ A1		DO NOT SCALE	
Client no.			RD 001675			
Drawing number						Rev
FRC/C/076/D/011						0
This drawing is not to be used in whole or part other than for the intended purpose and project as defined on this drawing. Refer to the contract for full terms and conditions.						