



This map is reproduced from Ordnance Survey material with the permission of Ordnance Survey on behalf of the Controller of Her Majesty's Stationary Office. ©Crown copyright. Unauthorised reproduction infringes Crown copyright and may lead to prosecution or civil proceedings. Licence GD 03135G001.

Created by : FLINT & NEILL PARTNERSHIP File: H:\eng\1215\CAD\Working\FN\FRC-C476-D-012.dwg Date: Jun 24, 2008 - 4:52pm Plotted by: kmr

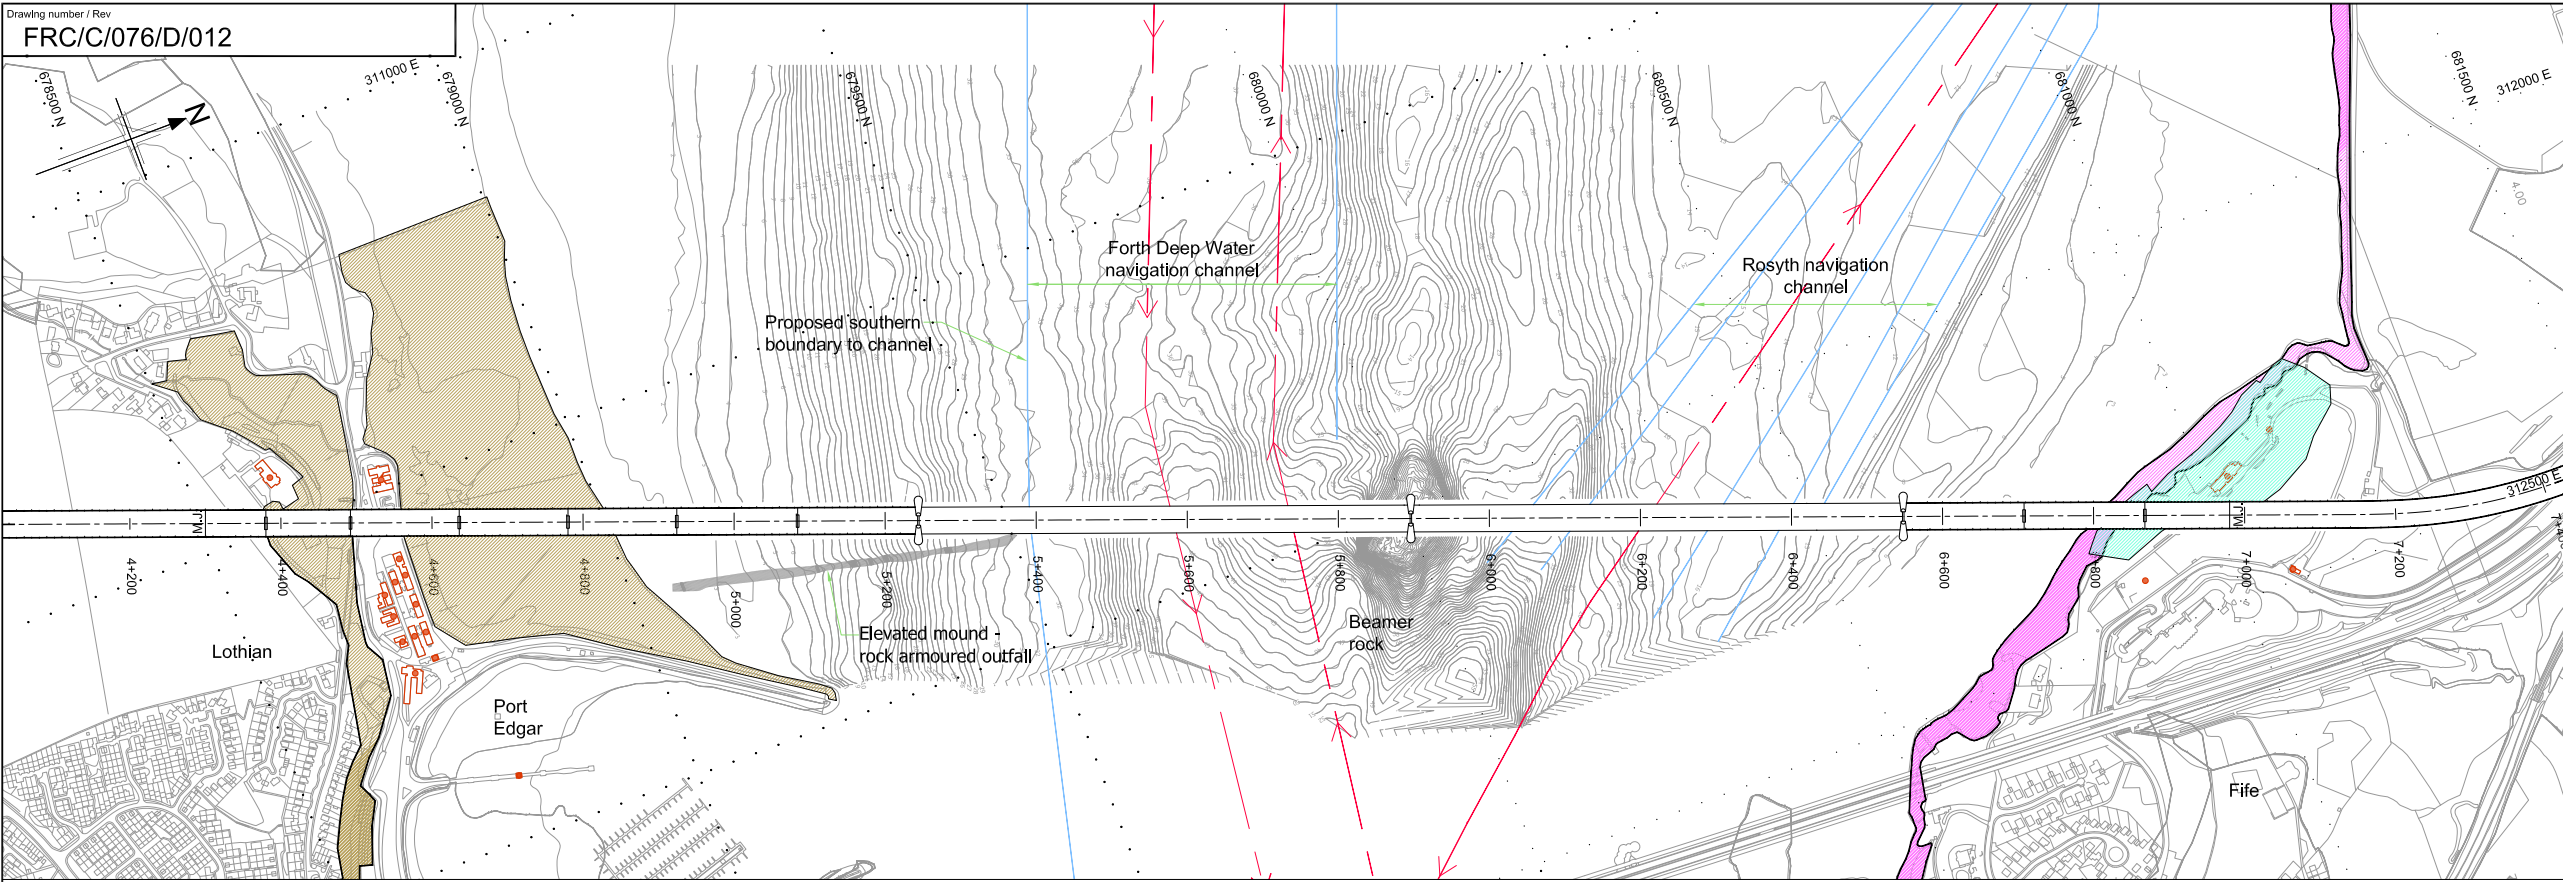

PLAN
SCALE 1:5000

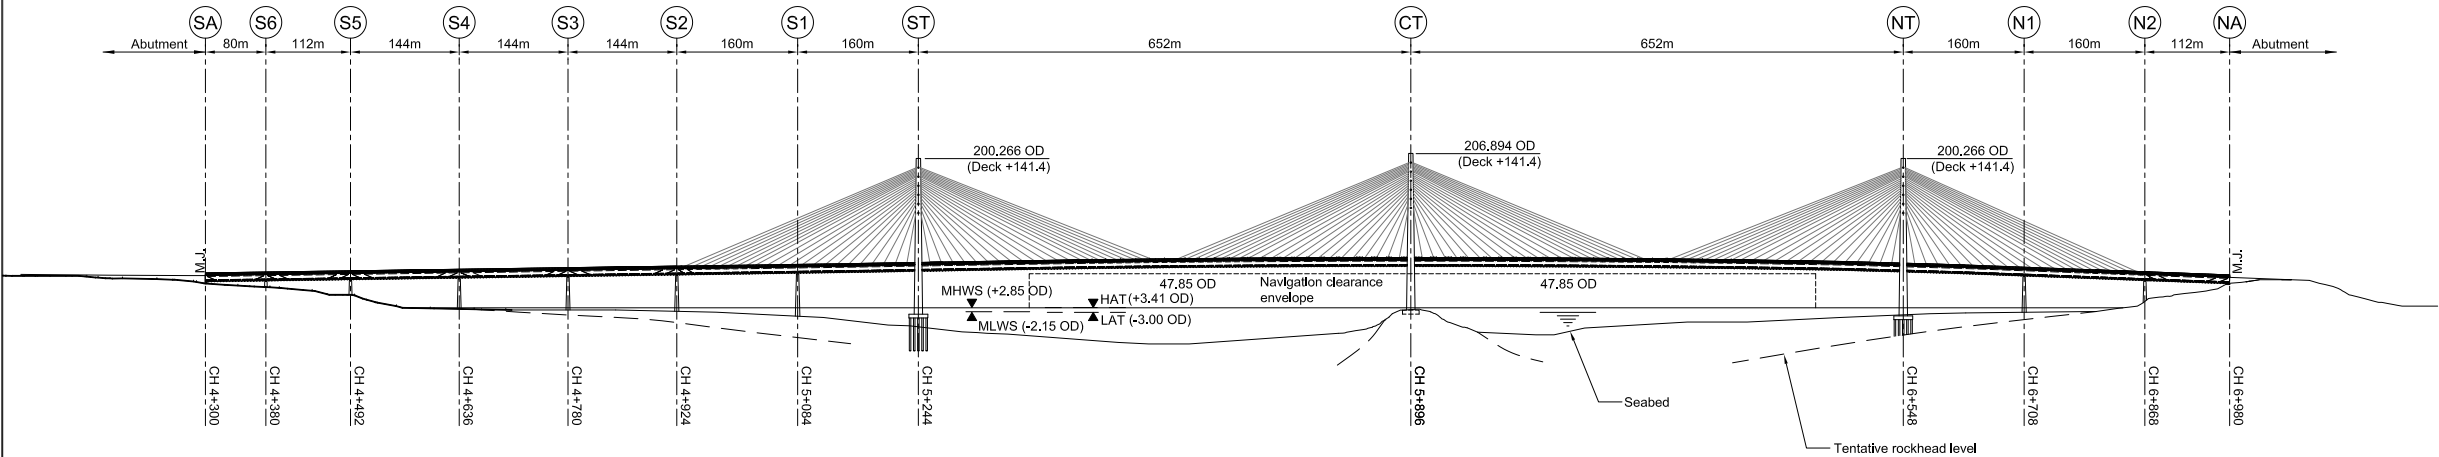

Chainage (m)	4+800	4+900	5+000	5+100	5+200	5+300	5+400	5+500	5+600	5+700	5+800	5+900	6+000	6+100	6+200	6+300	6+400	6+500	6+600	6+700	6+800	6+900	7+000
Proposed level																							
Existing level																							

ELEVATION ON CROSSING - VIERENDEEL TRUSS OPTION
SCALE 1:5000

- Notes**
1. Only environmentally sensitive areas which are directly below the alignment are shown on this plan.
- Legend**
- Site of Importance for nature conservation in Edinburgh
 - Special protection areas (Scotland) and sites of special scientific interest (Scotland)
 - Semi-natural woodland inventory
 - Listed buildings (Scotland)
 - M.J., Movement joint

0					
Rev	Rev. Date	Purpose of revision	Drawn	Checked	Reviewed
					Approved
Client					
 An agency of 					
Project FORTH REPLACEMENT CROSSING					
Drawing title CABLE STAYED BRIDGE - DOUBLE LEVEL OPTION GENERAL ARRANGEMENT 652m MAIN SPANS					
Drawing status PRELIMINARY					
Scale 1:5000 @ A1		DO NOT SCALE			
Client no. RD 001675					
Drawing number FRC/C/076/D/012					Rev 0
This drawing is not to be used in whole or part other than for the intended purpose and project as defined on this drawing. Refer to the contract for full terms and conditions.					