


Drawing number / Rev  
**FRC/C/076/D/013**


This map is reproduced from Ordnance Survey material with the permission of Ordnance Survey on behalf of Her Majesty's Stationery Office. © Crown copyright. Unauthorised reproduction infringes Crown copyright and may lead to prosecution or civil proceedings. Licence GD 031135G001.

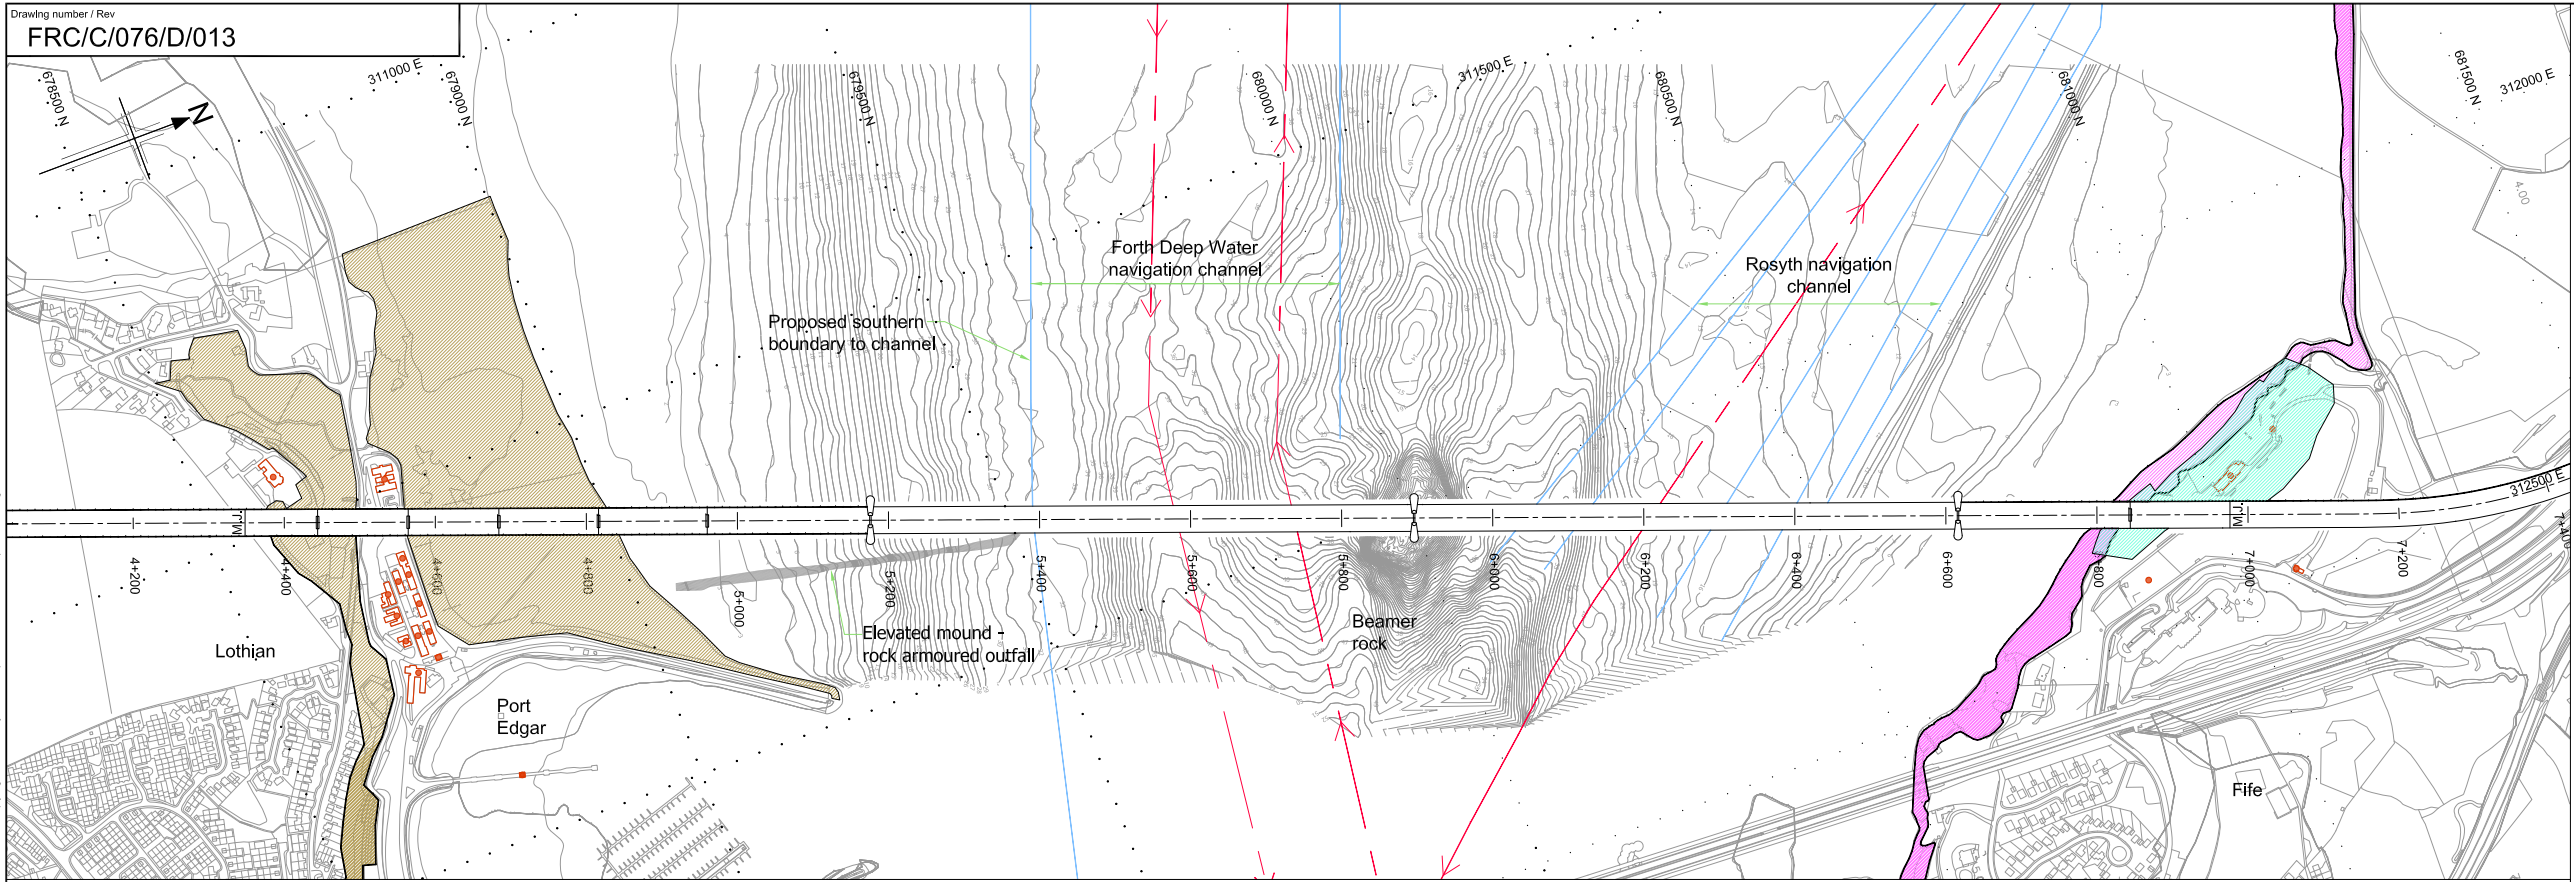

**PLAN**  
 SCALE 1:5000

- Notes**
- Only environmentally sensitive areas which are directly below the alignment are shown on this plan.
- Legend**
- Site of Importance for nature conservation in Edinburgh
  - Special protection areas (Scotland) and sites of special scientific interest (Scotland)
  - Semi-natural woodland inventory
  - Listed buildings (Scotland)
  - M.J. Movement joint

Created by: FLINT & NEILL PARTNERSHIP File: H:\eng\1215\CAD\Working\FRC-C-076-D-013.dwg Date: Jun 24, 2008 - 4:52pm Plotted by: kmr

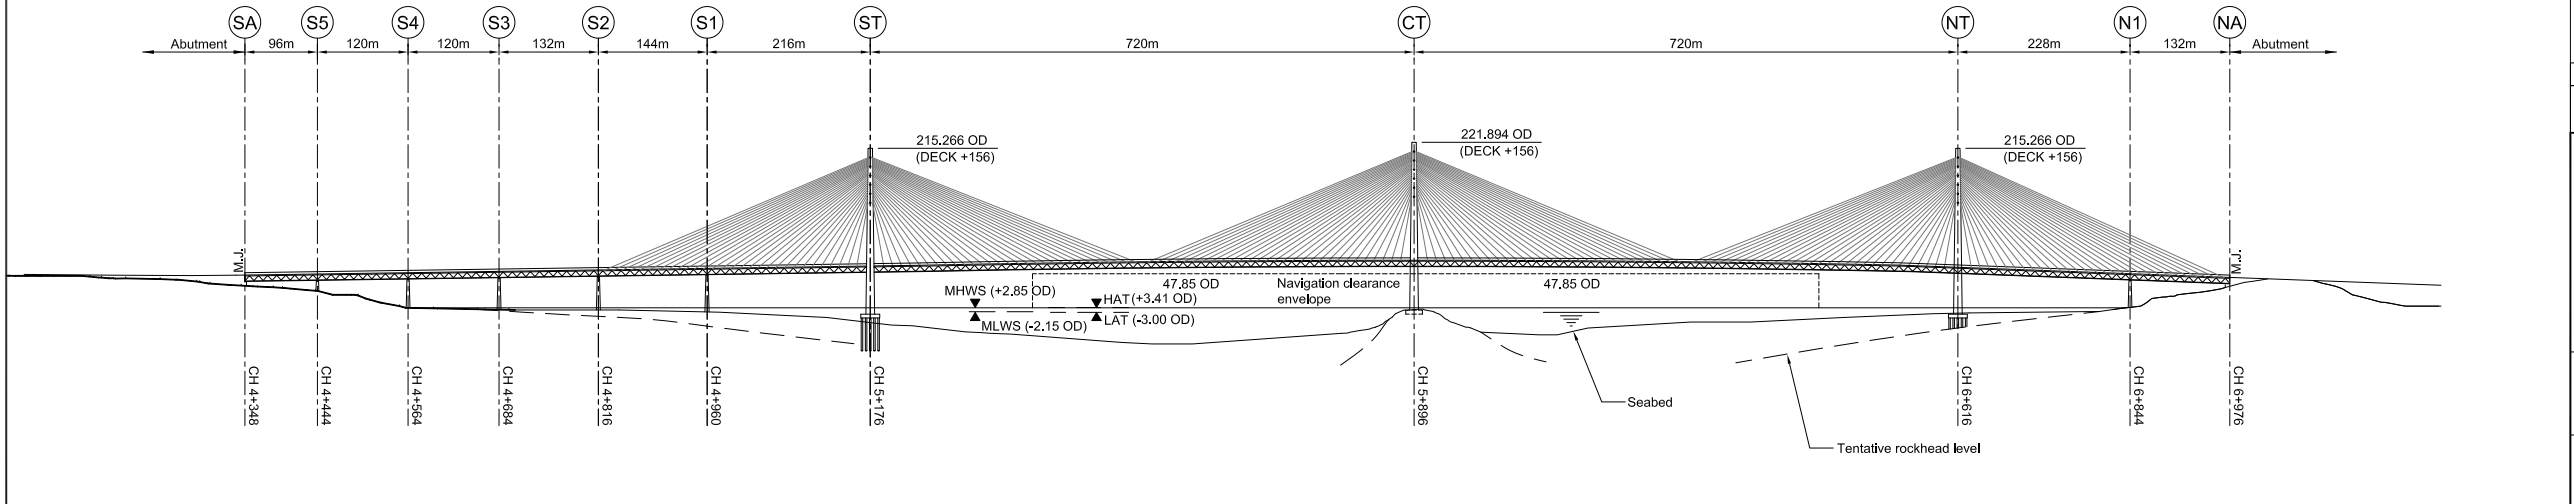

| Chainage (m) | Proposed level | Existing level |
|--------------|----------------|----------------|
| 4+800        |                |                |
| 4+900        |                |                |
| 5+000        |                |                |
| 5+100        |                |                |
| 5+200        |                |                |
| 5+300        |                |                |
| 5+400        |                |                |
| 5+500        |                |                |
| 5+600        |                |                |
| 5+700        |                |                |
| 5+800        |                |                |
| 5+900        |                |                |
| 6+000        |                |                |
| 6+100        |                |                |
| 6+200        |                |                |
| 6+300        |                |                |
| 6+400        |                |                |
| 6+500        |                |                |
| 6+600        |                |                |
| 6+700        |                |                |
| 6+800        |                |                |
| 6+900        |                |                |
| 7+000        |                |                |

**ELEVATION ON CROSSING - WARREN TRUSS OPTION**  
 SCALE 1:5000

| Rev | Rev. Date | Purpose of revision | Drawn | Checked | Reviewed | Approved |
|-----|-----------|---------------------|-------|---------|----------|----------|
| 0   |           |                     |       |         |          |          |



Project: **FORTH REPLACEMENT CROSSING**

Drawing title: **CABLE STAYED BRIDGE - DOUBLE LEVEL OPTION GENERAL ARRANGEMENT 720m MAIN SPANS**

Drawing status: **PRELIMINARY**

Scale: 1:5000 @ A1 | DO NOT SCALE

Client no.: RD 001675

Drawing number: **FRC/C/076/D/013** | Rev: **0**

This drawing is not to be used in whole or part other than for the intended purpose and project as defined on this drawing. Refer to the contract for full terms and conditions.