



**DECK SETTING OUT**  
 SCALE 1 : 100

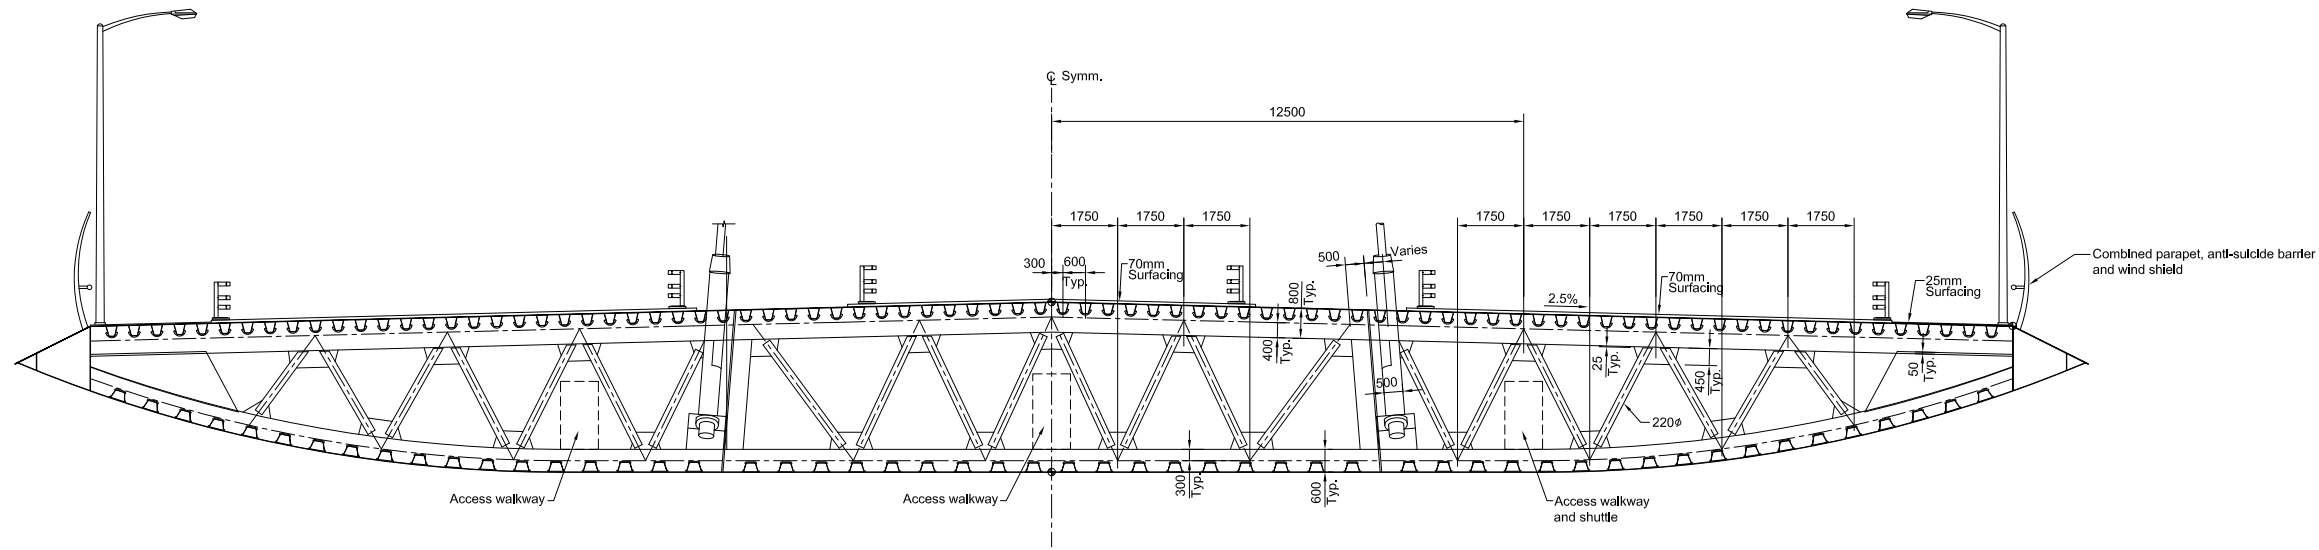

**TYPICAL ORTHOTROPIC DECK SECTION**  
 SCALE 1 : 100

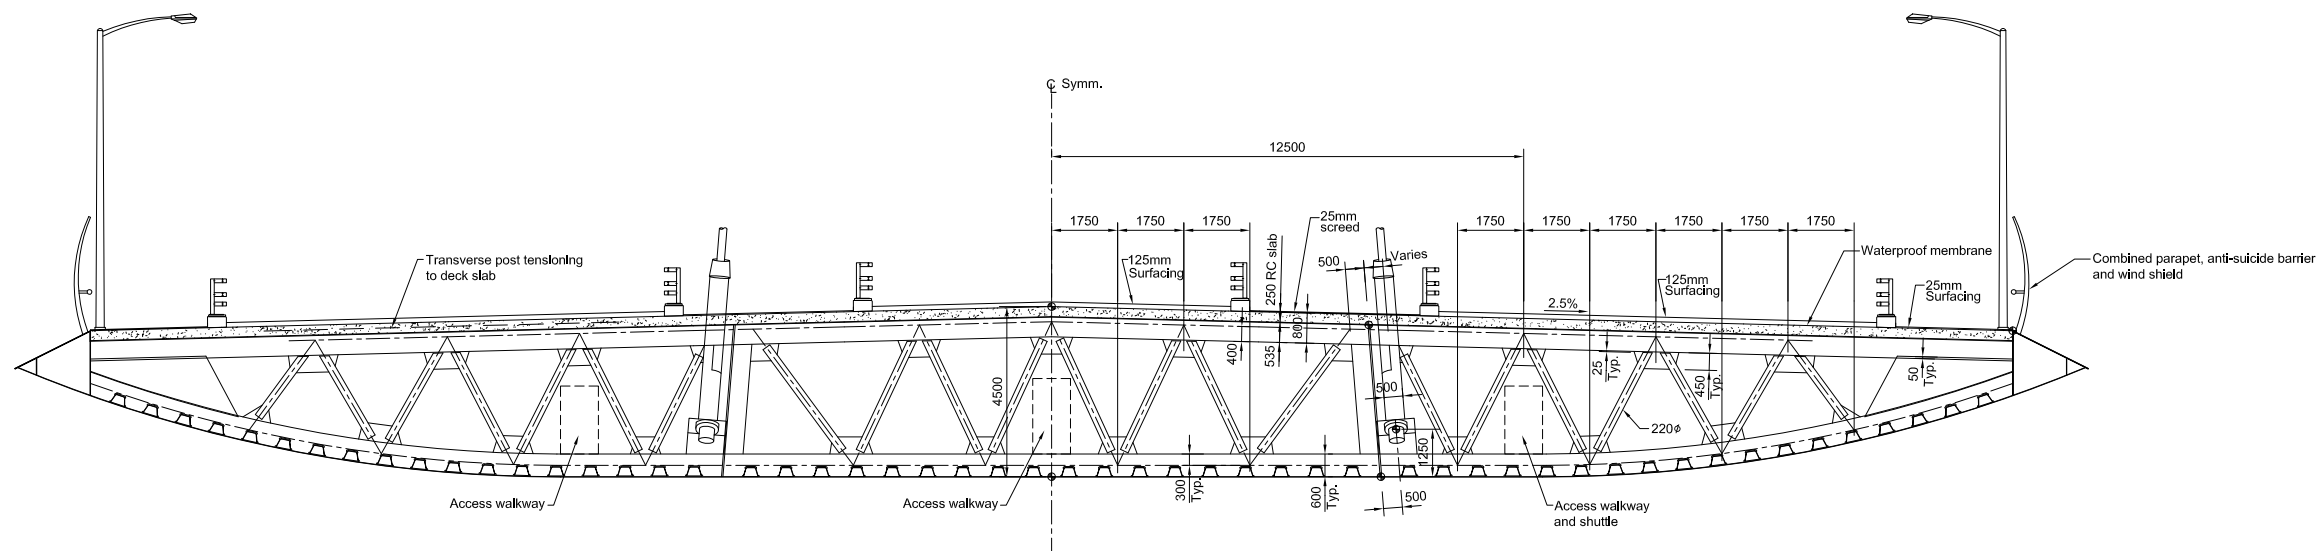

**TYPICAL COMPOSITE DECK SECTION**  
 SCALE 1 : 100

**NOTES**  
 1. Some deck setting out dimensions may vary to ensure visual continuity, dependent on approach span option chosen.

Rev	Rev. Date	Purpose of revision	Drawn	Checked	Reviewed	Approved
0						

Client



**TRANSPORT SCOTLAND**  
 An agency of  The Scottish Government

**JACOBS ARUP**

Project  
**FORTH REPLACEMENT CROSSING**

Drawing title  
**CABLE STAYED BRIDGE THREE CORRIDOR OPTION DECK CROSS SECTIONS**

Drawing status  
**PRELIMINARY**

Scale  
 1:100@ A1 DO NOT SCALE

Client no.  
 RD 001675

Drawing number  
**FRC/C/076/S/101**

Rev  
**0**

This drawing is not to be used in whole or part other than for the intended purpose and project as defined on this drawing. Refer to the contract for full terms and conditions.