


**TYPICAL SECTION THROUGH  
 2 PLANE WARREN TRUSS OPTION**

SCALE 1 : 100

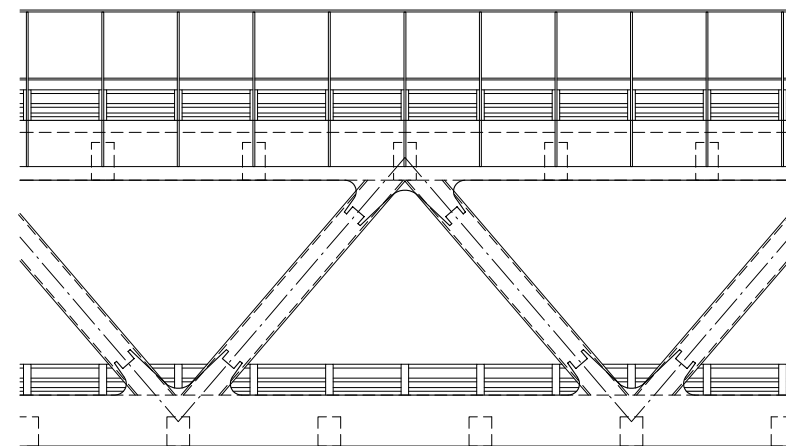

**TYPICAL ELEVATION ON  
 2 PLANE WARREN TRUSS OPTION**

SCALE 1 : 100

Rev	Rev. Date	Purpose of revision	Drawn	Checked	Reviewed	Approved
0						

Client



**JACOBS ARUP**

Project  
**FORTH REPLACEMENT  
 CROSSING**

Drawing title  
**CABLE STAYED BRIDGE  
 DOUBLE LEVEL OPTION  
 2-PLANE WARREN TRUSS  
 DECK SECTIONS**

Drawing status  
**PRELIMINARY**

Scale  
 1:100@ A1 DO NOT SCALE

Client no.  
 RD 001675

Drawing number  
**FRC/C/076/D/111**

Rev  
**0**

This drawing is not to be used in whole or part other than for the intended purpose and project as defined on this drawing. Refer to the contract for full terms and conditions.