



**TYPICAL SECTION THROUGH VIERENDEEL TRUSS OPTION**

SCALE 1:100

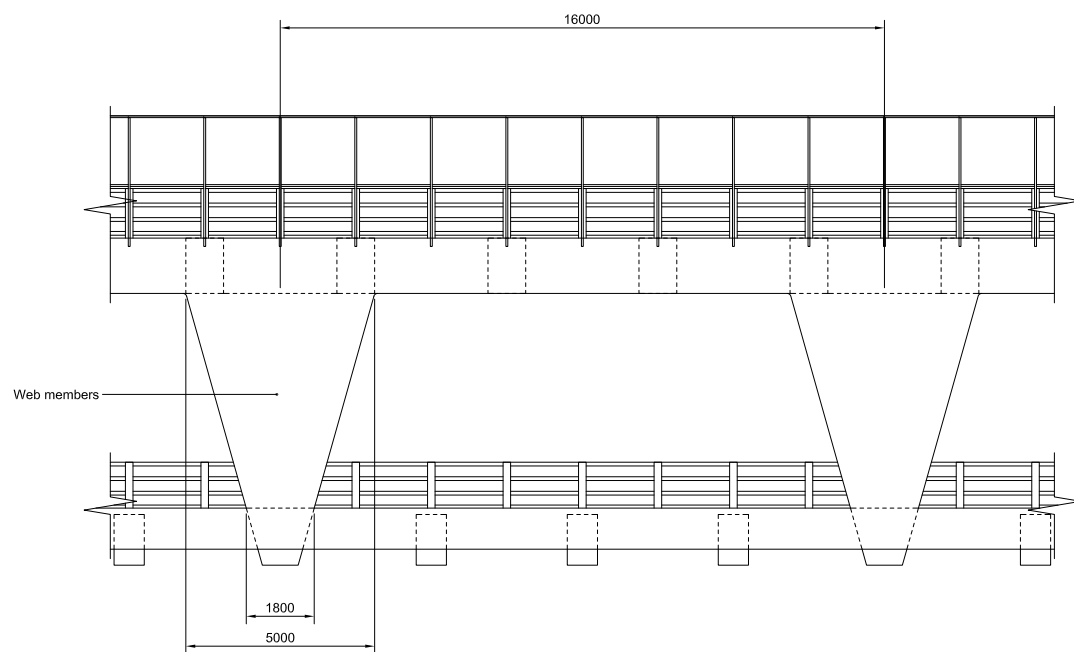

**ELEVATION FOR TYPICAL 16m MODULE**

SCALE 1:100

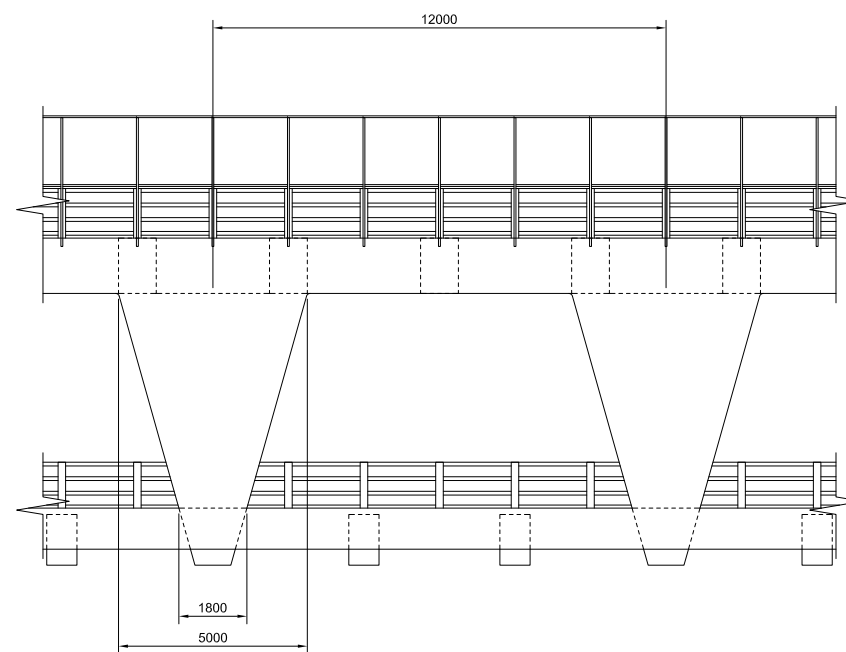

**ELEVATION ON 12m MODULE - TYPICALLY ONLY USED IN MIDSPAN REGIONS**

SCALE 1:100

Notes

Rev	Rev. Date	Purpose of revision	Drawn	Checked	Reviewed	Approved
0						

Client



An agency of The Scottish Government

**JACOBS ARUP**

Project  
**FORTH REPLACEMENT CROSSING**

Drawing title  
**CABLE STAYED BRIDGE - DOUBLE LEVEL OPTION VIERENDEEL TRUSS DECK SECTIONS**

Drawing status  
**PRELIMINARY**

Scale  
 1:100 @ A1 DO NOT SCALE

Client no.  
 RD 001675

Drawing number  
**FRC/C/076/D/113** Rev  
**0**

This drawing is not to be used in whole or part other than for the intended purpose and project as defined on this drawing. Refer to the contract for full terms and conditions.