


Legend
 HOV Lane

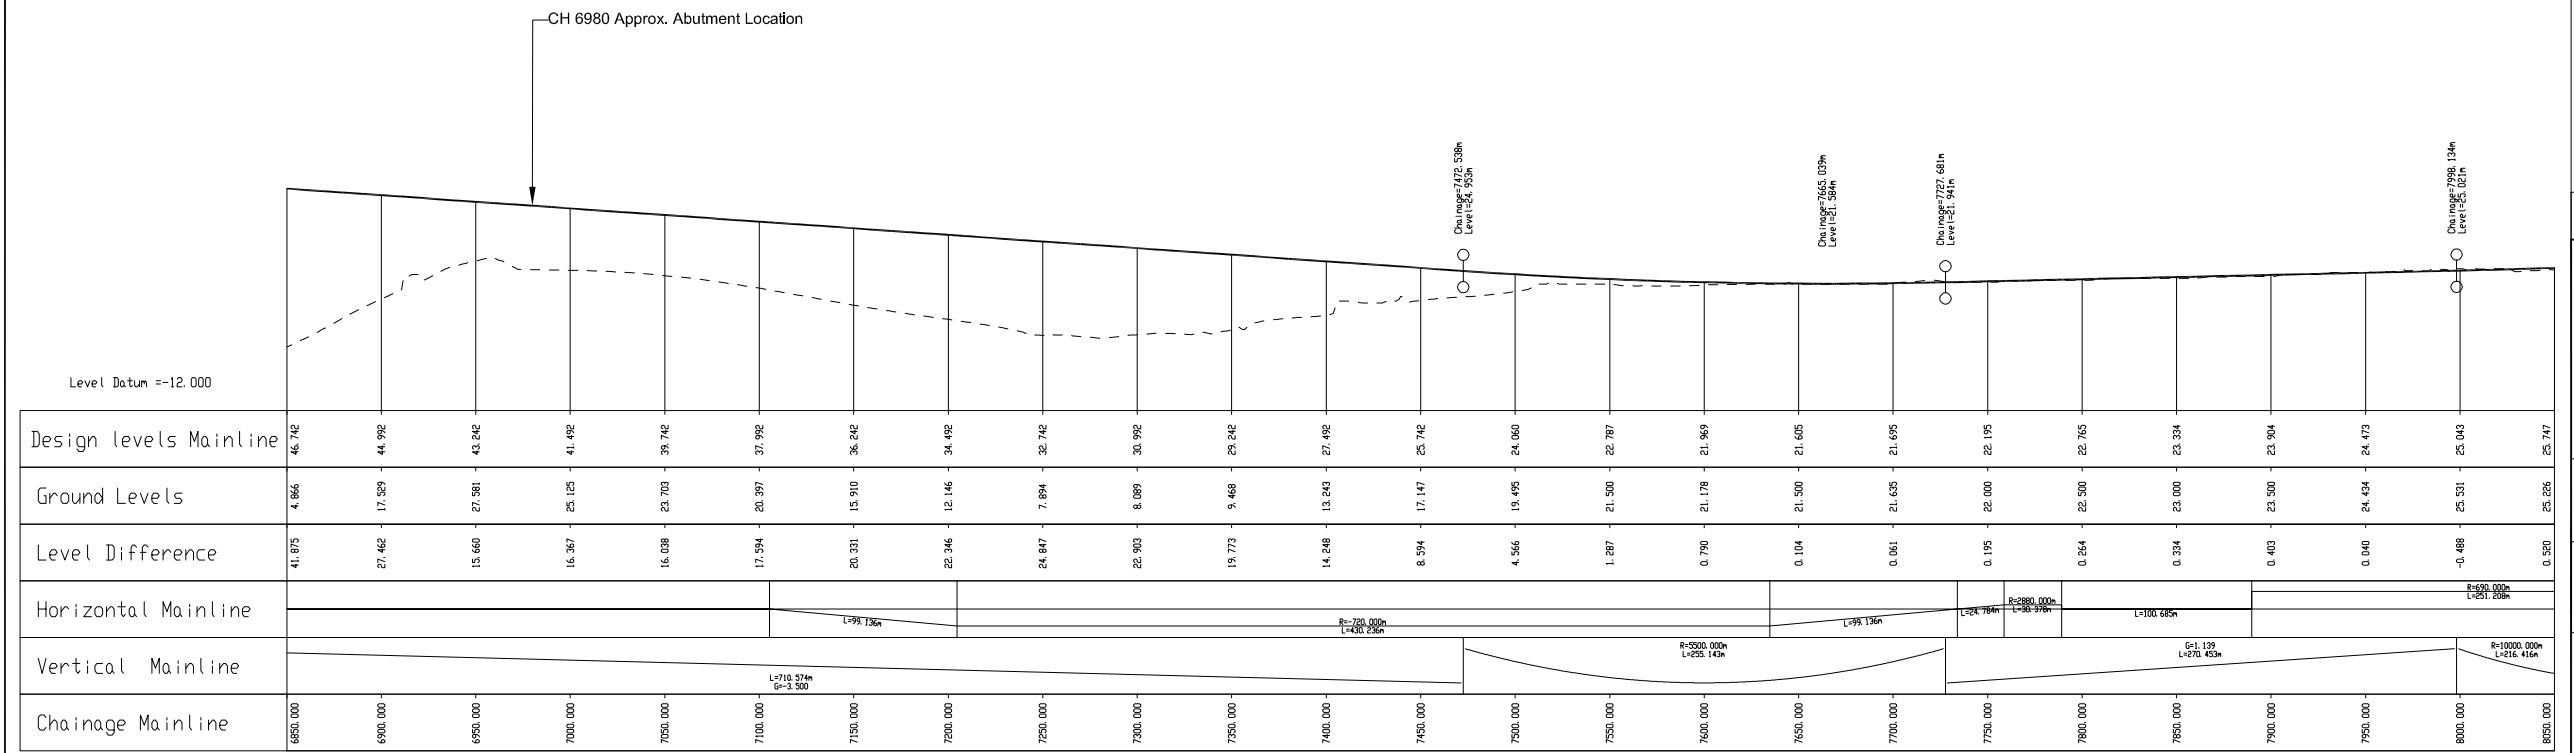

Rev	Rev. Date	Purpose of revision	Drawn	Checked	Reviewed	Approved

Client

An agency of The Scottish Government

JACOBS ARUP

Project
FORTH REPLACEMENT CROSSING

Drawing title
MULTI-MODAL LAYOUT NORTH PHASE 1

Drawing status
PRELIMINARY

Scale @ A1 1:2000 H, 1:1000 V **DO NOT SCALE**

Client no. RD 001675

Drawing number **FRC/D/122/100/078** Rev **0**

This drawing is not to be used in whole or part other than for the intended purpose and project as defined on this drawing. Refer to the contract for full terms and conditions.