


Legend

- LRT/BRT
- Cross Section Taper

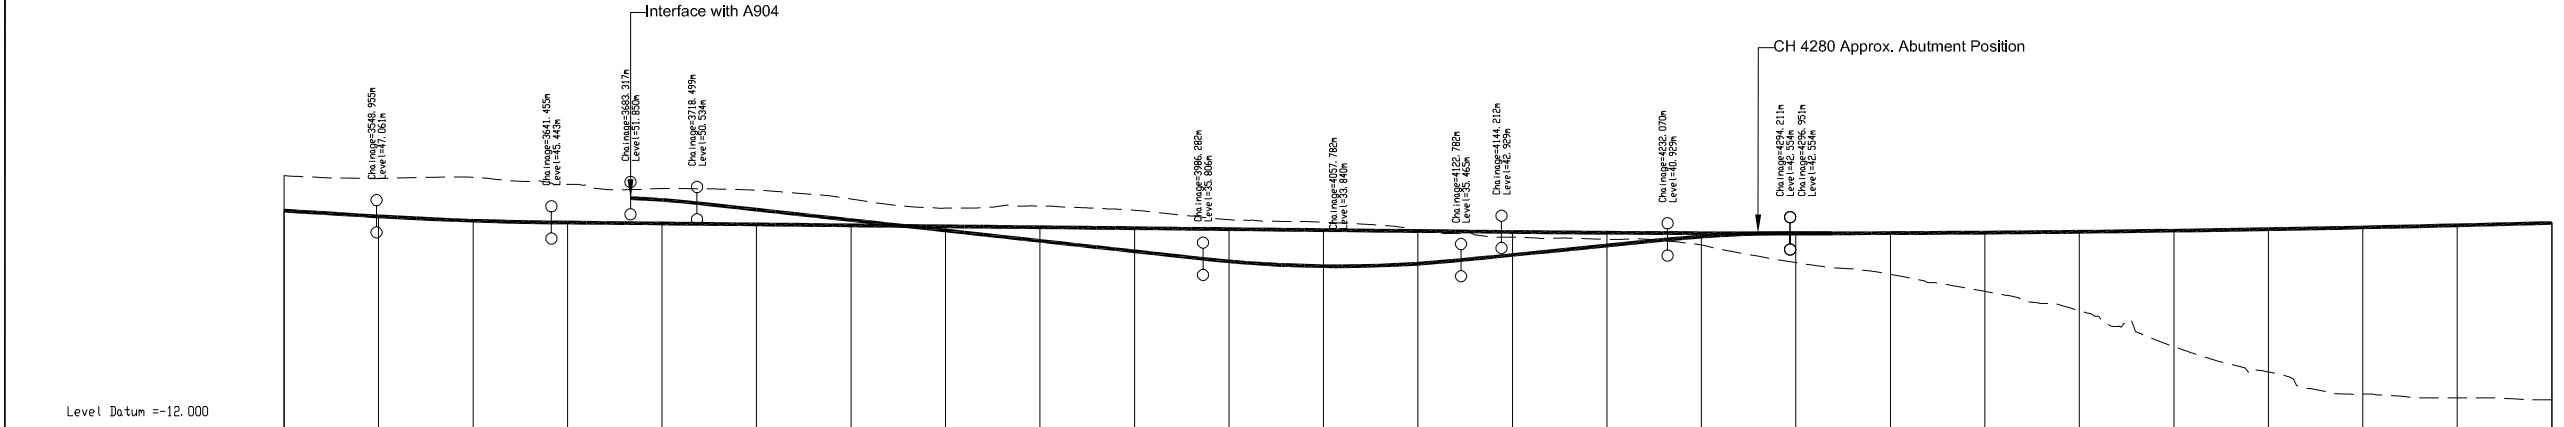

Level Datum = -12.000	3500.000	3550.000	3600.000	3650.000	3700.000	3750.000	3800.000	3850.000	3900.000	3950.000	4000.000	4050.000	4100.000	4150.000	4200.000	4250.000	4300.000	4350.000	4400.000	4450.000	4500.000	4550.000	4600.000	4650.000	4700.000
Design levels Mainline	48.330	47.030	45.882	45.400	45.150	44.900	44.650	44.400	44.150	43.900	43.650	43.400	43.150	42.900	42.702	42.586	42.354	42.206	42.072	41.958	41.864	41.790	41.736	41.692	41.658
Ground Levels	57.802	57.056	57.356	55.500	54.364	54.000	51.633	49.219	45.742	46.657	46.154	45.483	43.500	41.497	40.947	39.462	34.798	31.677	28.072	22.612	15.612	5.894	0.000	-1.000	-1.500
Level Difference	-9.273	-10.025	-11.473	-10.101	-9.214	-9.101	-6.967	-4.819	-5.955	-4.757	-2.505	-2.084	-0.351	1.403	1.754	3.125	7.756	10.959	20.887	30.647	37.795	44.112	45.663	46.796	
Horizontal Mainline	L=117.36m																								
Vertical Mainline	L=218.11m P=3.00m, R=700.00m L=50.50m, R=3000.00m L=757.20m																								
Chainage Mainline	3500.000	3550.000	3600.000	3650.000	3700.000	3750.000	3800.000	3850.000	3900.000	3950.000	4000.000	4050.000	4100.000	4150.000	4200.000	4250.000	4300.000	4350.000	4400.000	4450.000	4500.000	4550.000	4600.000	4650.000	4700.000
Design levels LRT		51.650	51.380	48.801	46.051	43.301	40.551	37.801	35.124	33.863	34.325	36.825	39.325	41.702	42.354										

Rev	Rev. Date	Purpose of revision	Drawn	Checked	Reviewed	Approved

Client

JACOBS ARUP

Project
FORTH REPLACEMENT CROSSING

Drawing title
MULTI-MODAL LAYOUT SOUTH PHASE 2 OPTION 1

Drawing status
PRELIMINARY

Scale @ A1 1:2000 H, 1:1000 V **DO NOT SCALE**

Client no. RD 001675

Drawing number **FRC/D/122/100/081** Rev **0**

This drawing is not to be used in whole or part other than for the intended purpose and project as defined on this drawing. Refer to the contract for full terms and conditions.

Created by: JACOBS
 This map is reproduced from Ordnance Survey material with the permission of Ordnance Survey on behalf of the Controller of Her Majesty's Stationery Office. © Crown copyright. Unauthorised reproduction infringes Crown copyright and may lead to prosecution or civil proceedings. Licence GD 0311350001.