
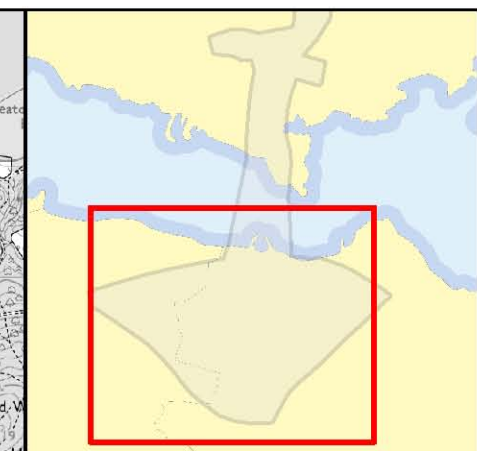


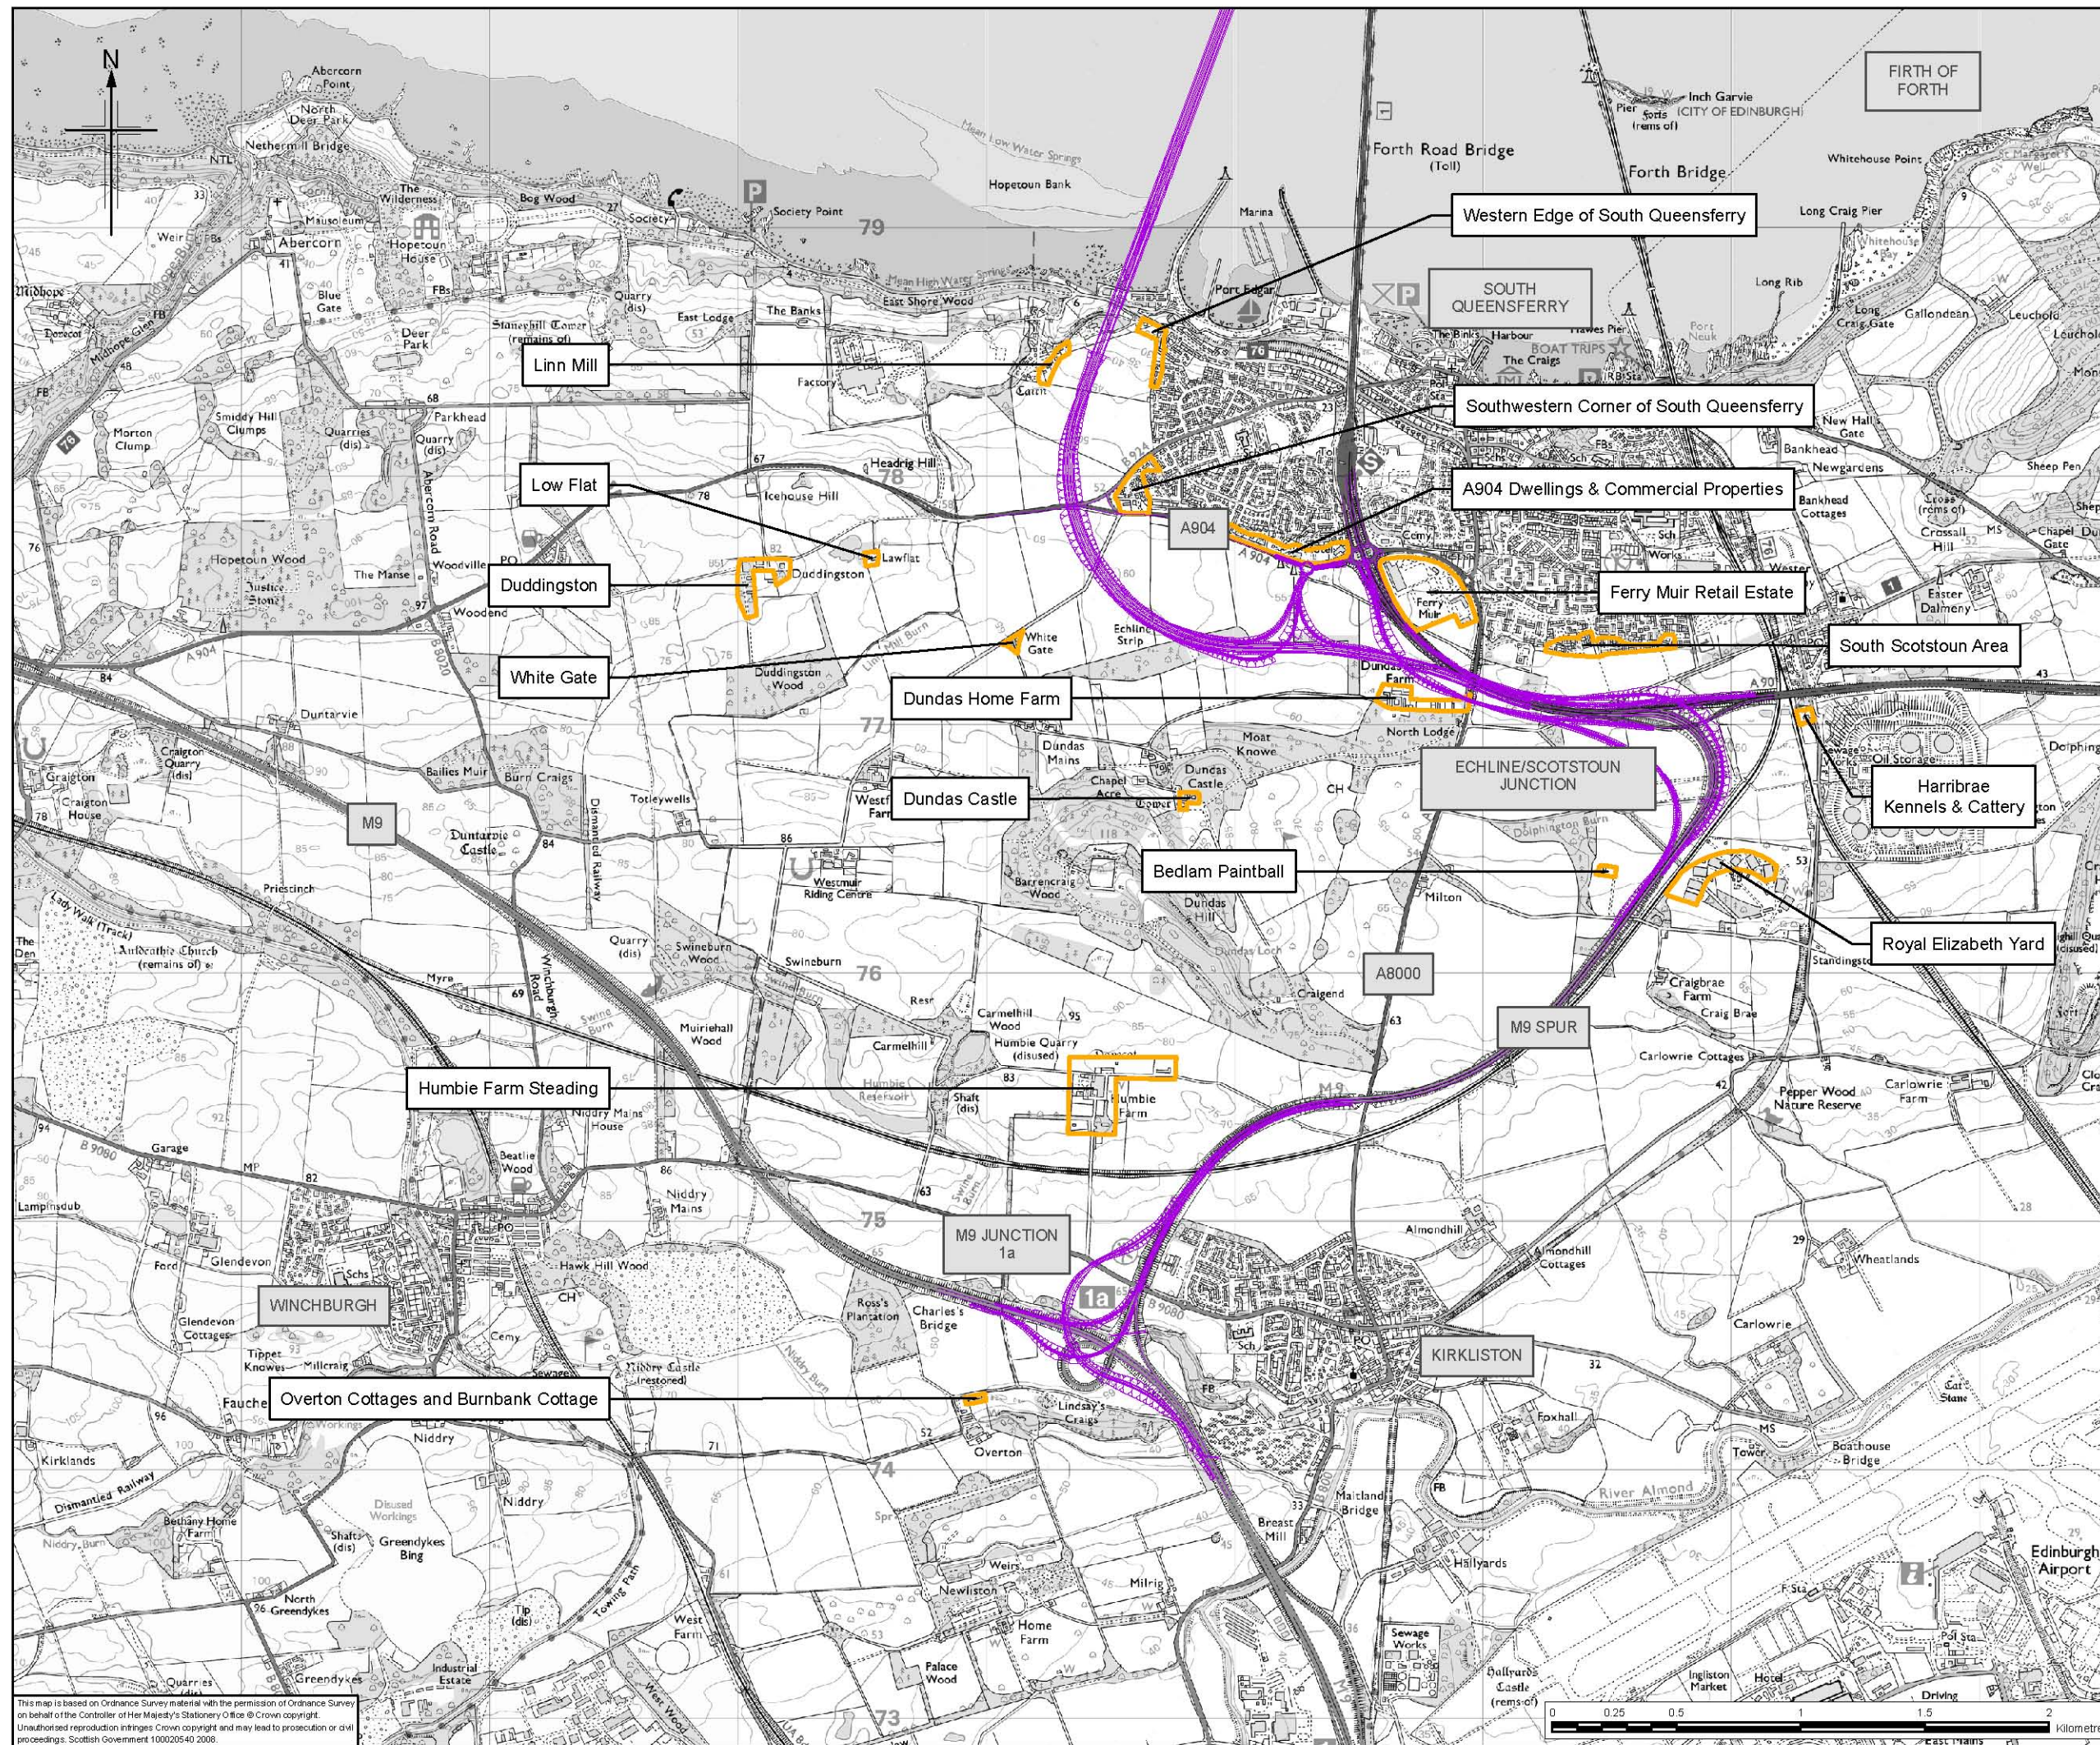

Legend

- South Corridor Option 1
- Receptors

Client

TRANSPORT SCOTLAND

An agency of The Scottish Government

JACOBS ARUP

Project

FORTH REPLACEMENT CROSSING

Drawing title

Visual Impacts
South Corridor Option 1

Drawing Status	FINAL
Scale	1:25,000 @A3 DO NOT SCALE
Client no.	RD001675
Drawing number	FIGURE 11.4
Rev	0

This drawing is not to be used in whole or part other than for the intended purpose and project as defined on this drawing. Refer to the contract for full terms and conditions.

This map is based on Ordnance Survey material with the permission of Ordnance Survey on behalf of the Controller of Her Majesty's Stationery Office © Crown copyright. Unauthorised reproduction infringes Crown copyright and may lead to prosecution or civil proceedings. Scottish Government 100020540 2008.