


Legend


- North Corridor Option 1
- North Corridor Option 2
- South Corridor Option 1
- South Corridor Option 2
- Scheduled Ancient Monument
- Listed Building
- Archaeological Site
- Scheduled Ancient Monument
- Listed Building
- Inventory of Gardens and Designed Landscapes
- Area of Regional Archaeological Importance
- Conservation Area
- Archaeological Site

Sensitivity

- 123 High
- 123 Medium
- 123 Low
- 123 Negligible
- 123 None
- 123 Unknown

Client


TRANSPORT SCOTLAND

An agency of  The Scottish Government

JACOBS **ARUP**

Project
FORTH REPLACEMENT CROSSING

Drawing title
Location of Features of Cultural Heritage Importance

Drawing Status
FINAL

Scale
1:10,000 @ A3 DO NOT SCALE



Client no.
RD001675

Drawing number
FIGURE 12.1a

Rev
0

This map is based on Ordnance Survey material with the permission of Ordnance Survey on behalf of the Controller of Her Majesty's Stationery Office © Crown copyright. Unauthorised reproduction infringes Crown copyright and may lead to prosecution or civil proceedings. Scottish Government 100020540 2008.

This drawing is not to be used in whole or part other than for the intended purpose and project as defined on this drawing. Refer to the contract for full terms and conditions.

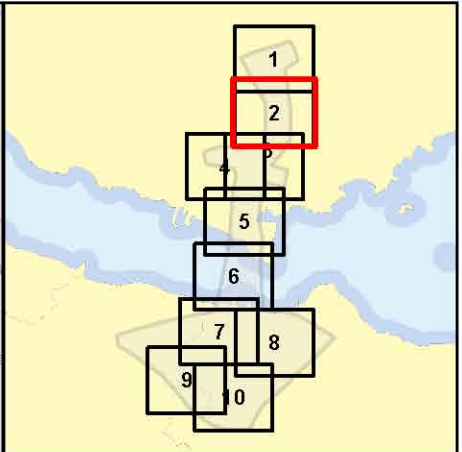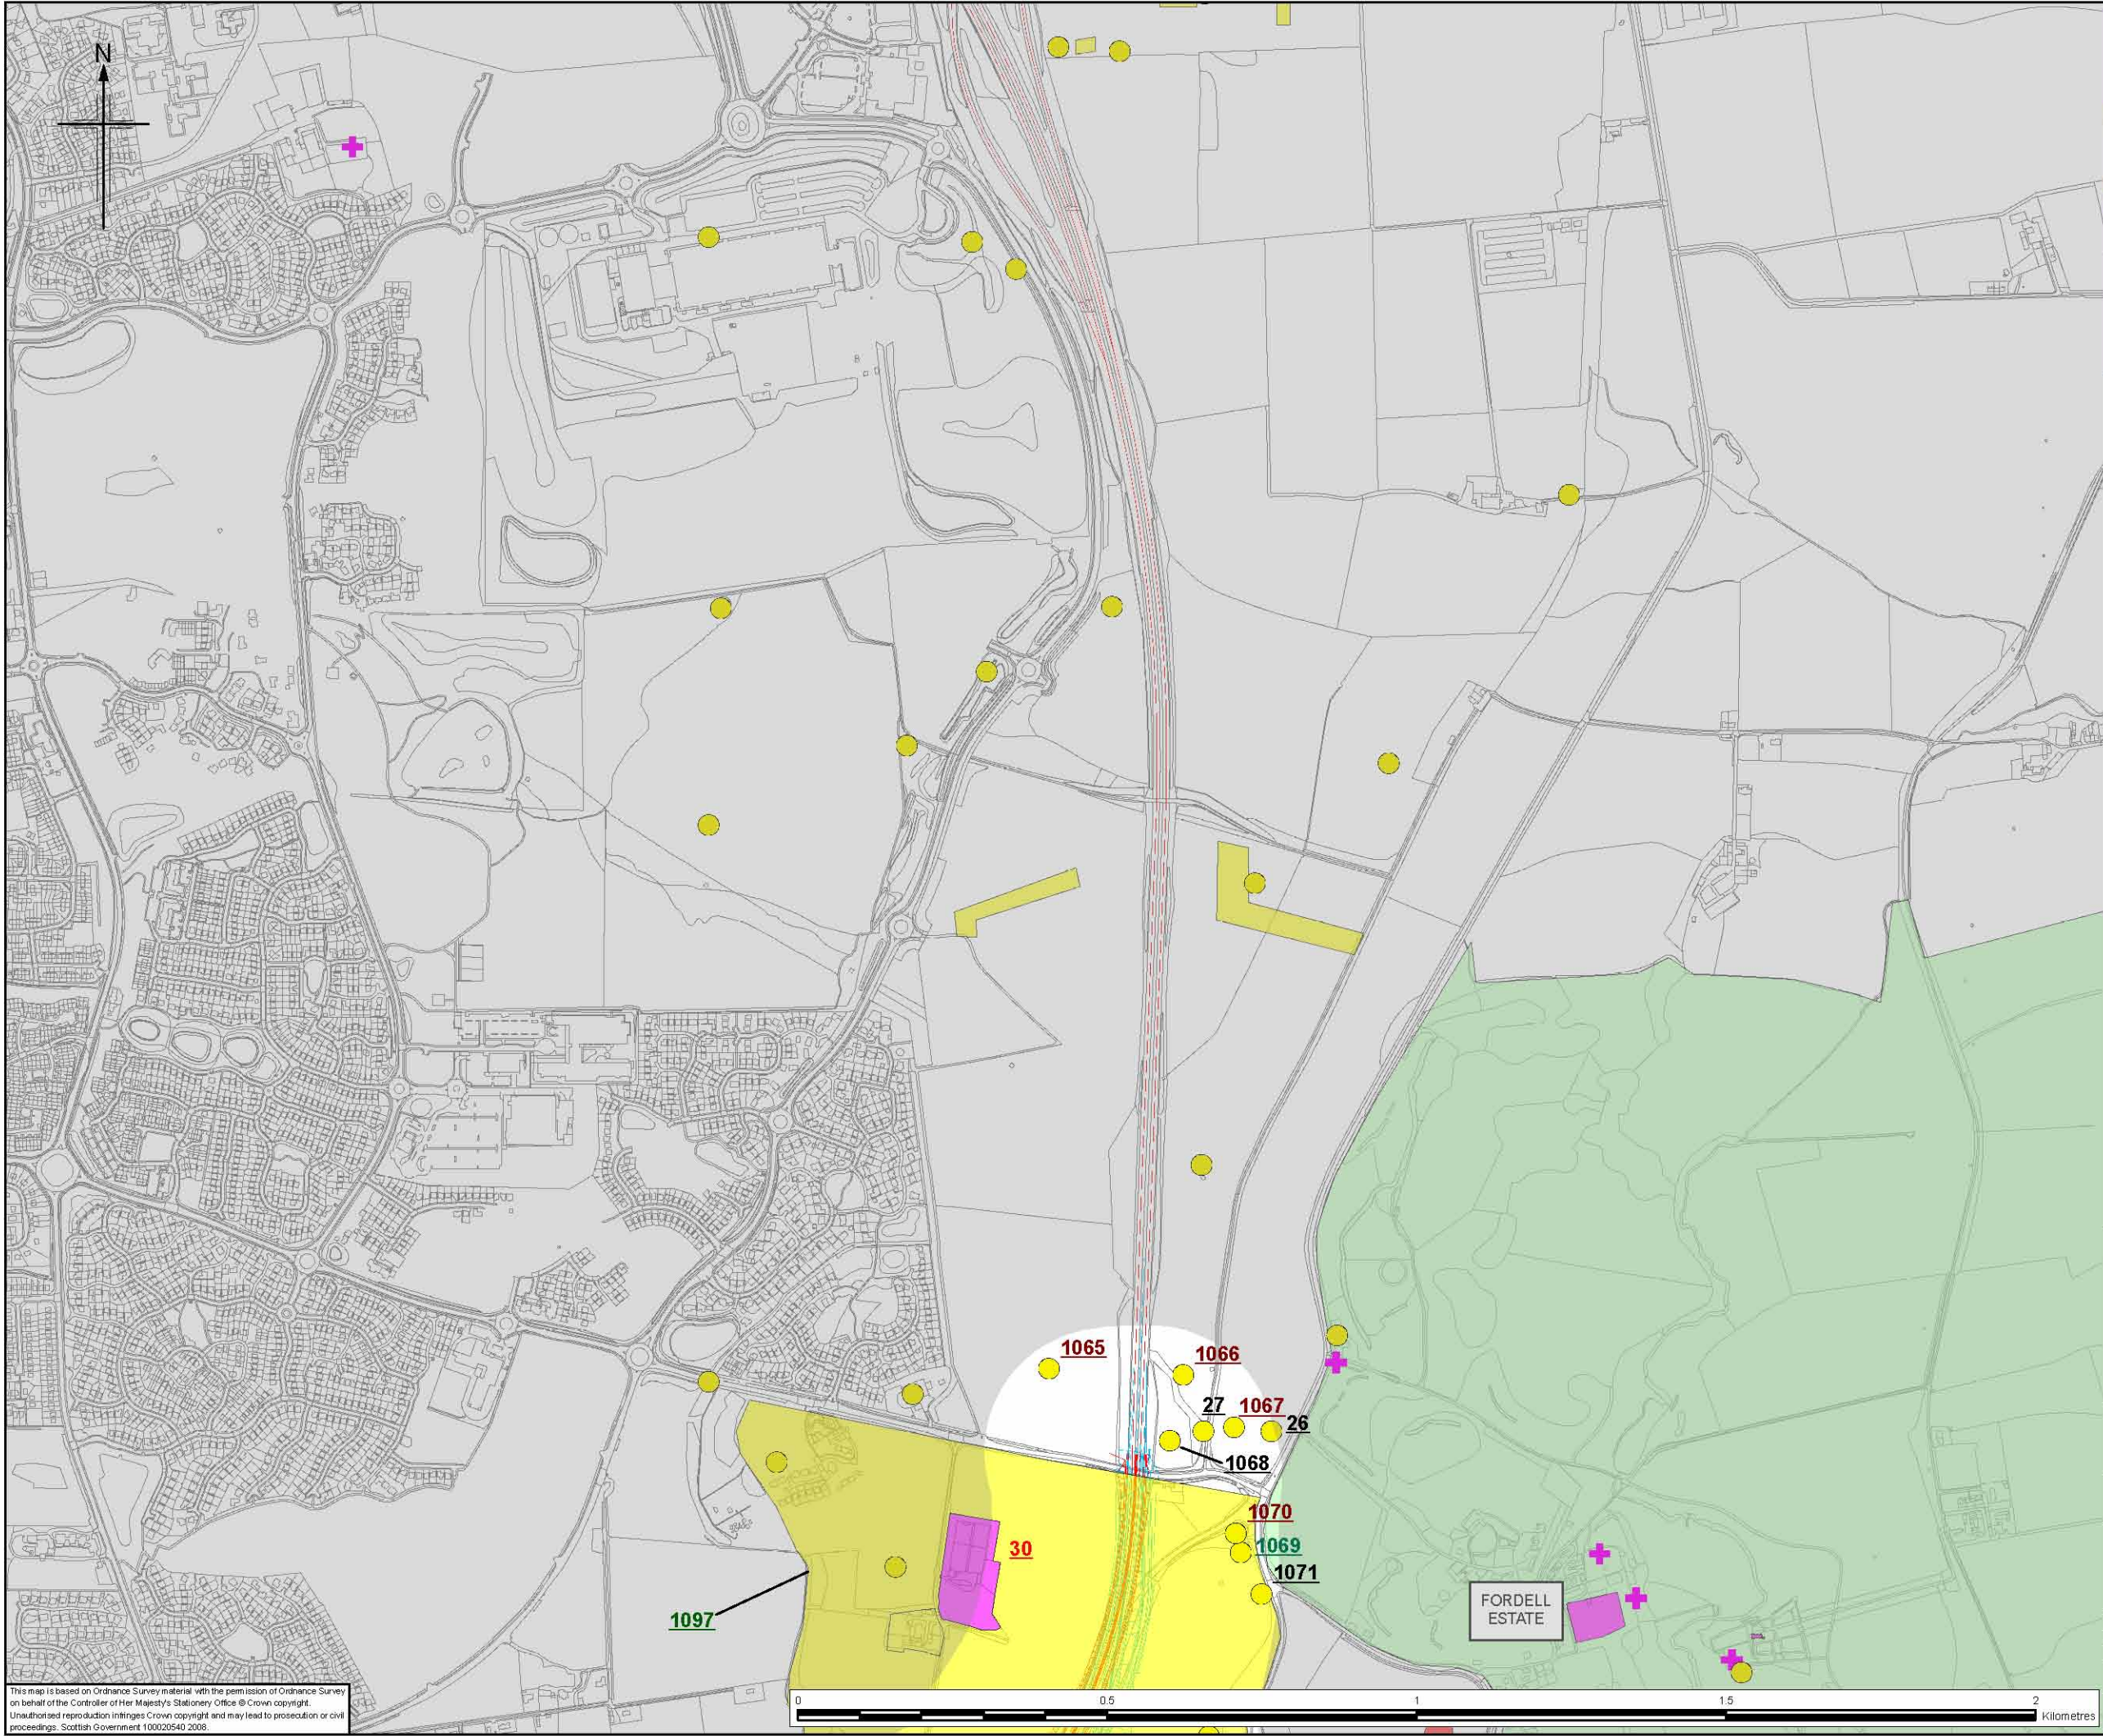


Legend


- North Corridor Option 1
- North Corridor Option 2
- South Corridor Option 1
- South Corridor Option 2
- Scheduled Ancient Monument
- Listed Building
- Archaeological Site
- Scheduled Ancient Monument
- Listed Building
- Inventory of Gardens and Designed Landscapes
- Area of Regional Archaeological Importance
- Conservation Area
- Archaeological Site

Sensitivity

- 123 High
- 123 Medium
- 123 Low
- 123 Negligible
- 123 None
- 123 Unknown

Client


TRANSPORT SCOTLAND

An agency of  The Scottish Government

JACOBS **ARUP**

Project

FORTH REPLACEMENT CROSSING

Drawing title

Location of Features of Cultural Heritage Importance

Drawing Status

FINAL

Scale

1:10,000 @ A3 DO NOT SCALE

Client no.

RD001675

Drawing number



FIGURE 12.1b

Rev

0

This drawing is not to be used in whole or part other than for the intended purpose and project as defined on this drawing. Refer to the contract for full terms and conditions.

This map is based on Ordnance Survey material with the permission of Ordnance Survey on behalf of the Controller of Her Majesty's Stationery Office © Crown copyright. Unauthorised reproduction infringes Crown copyright and may lead to prosecution or civil proceedings. Scottish Government 100020540 2008.

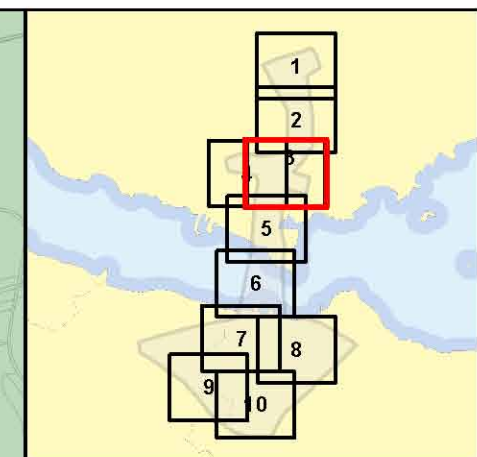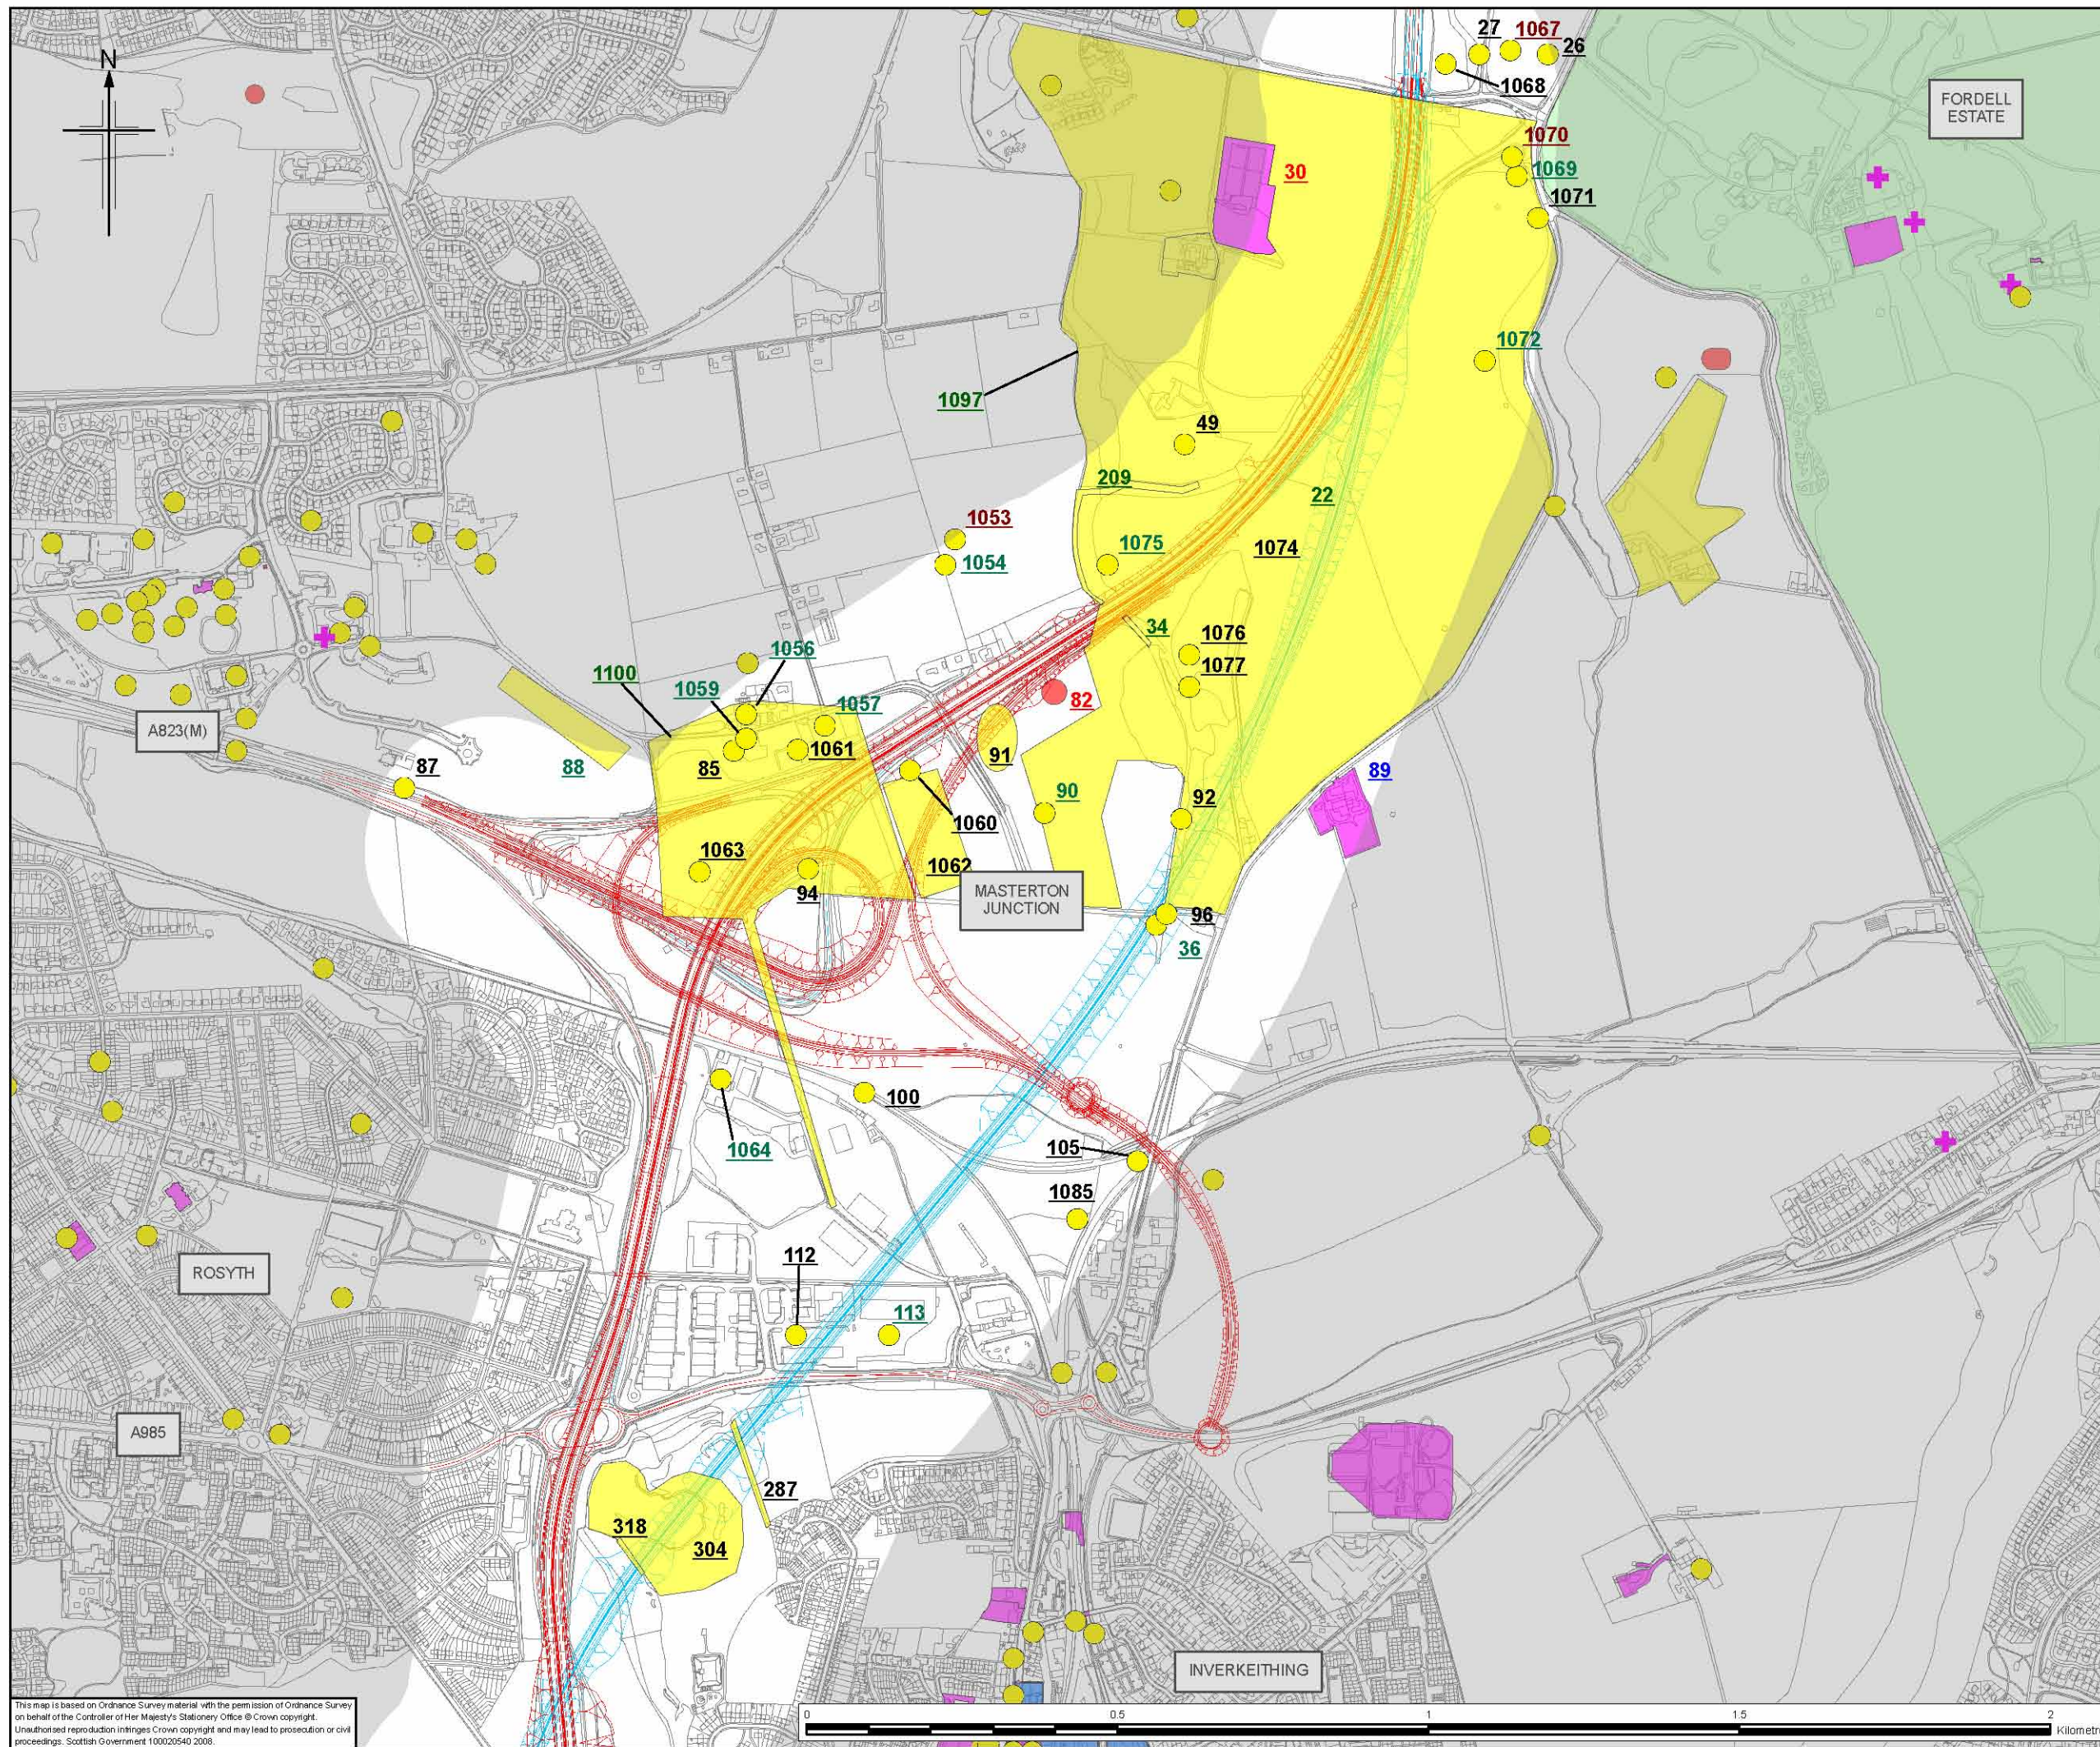

- Legend**
- North Corridor Option 1
 - North Corridor Option 2
 - South Corridor Option 1
 - South Corridor Option 2
 - Scheduled Ancient Monument
 - Listed Building
 - Archaeological Site
 - Scheduled Ancient Monument
 - Listed Building
 - Inventory of Gardens and Designed Landscapes
 - Area of Regional Archaeological Importance
 - Conservation Area
 - Archaeological Site
- Sensitivity**
- 123 High
 - 123 Medium
 - 123 Low
 - 123 Negligible
 - 123 None
 - 123 Unknown

Client


TRANSPORT SCOTLAND

An agency of  The Scottish Government

JACOBS **ARUP**

Project
FORTH REPLACEMENT CROSSING

Drawing title
Location of Features of Cultural Heritage Importance

Drawing Status
FINAL

Scale
1:10,000 @ A3 DO NOT SCALE



Client no.
RD001675

Drawing number
FIGURE 12.1c

Rev
0

This drawing is not to be used in whole or part other than for the intended purpose and project as defined on this drawing. Refer to the contract for full terms and conditions.

This map is based on Ordnance Survey material with the permission of Ordnance Survey on behalf of the Controller of Her Majesty's Stationery Office © Crown copyright. Unauthorised reproduction infringes Crown copyright and may lead to prosecution or civil proceedings. Scottish Government 100020540 2008.

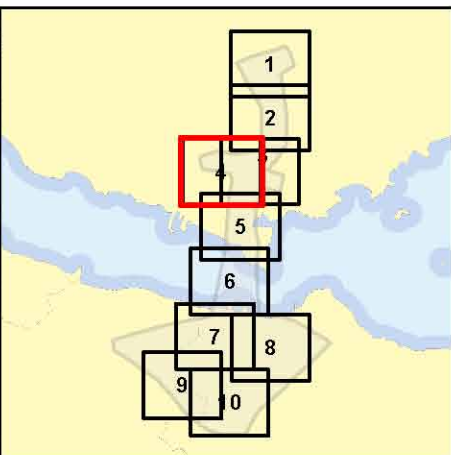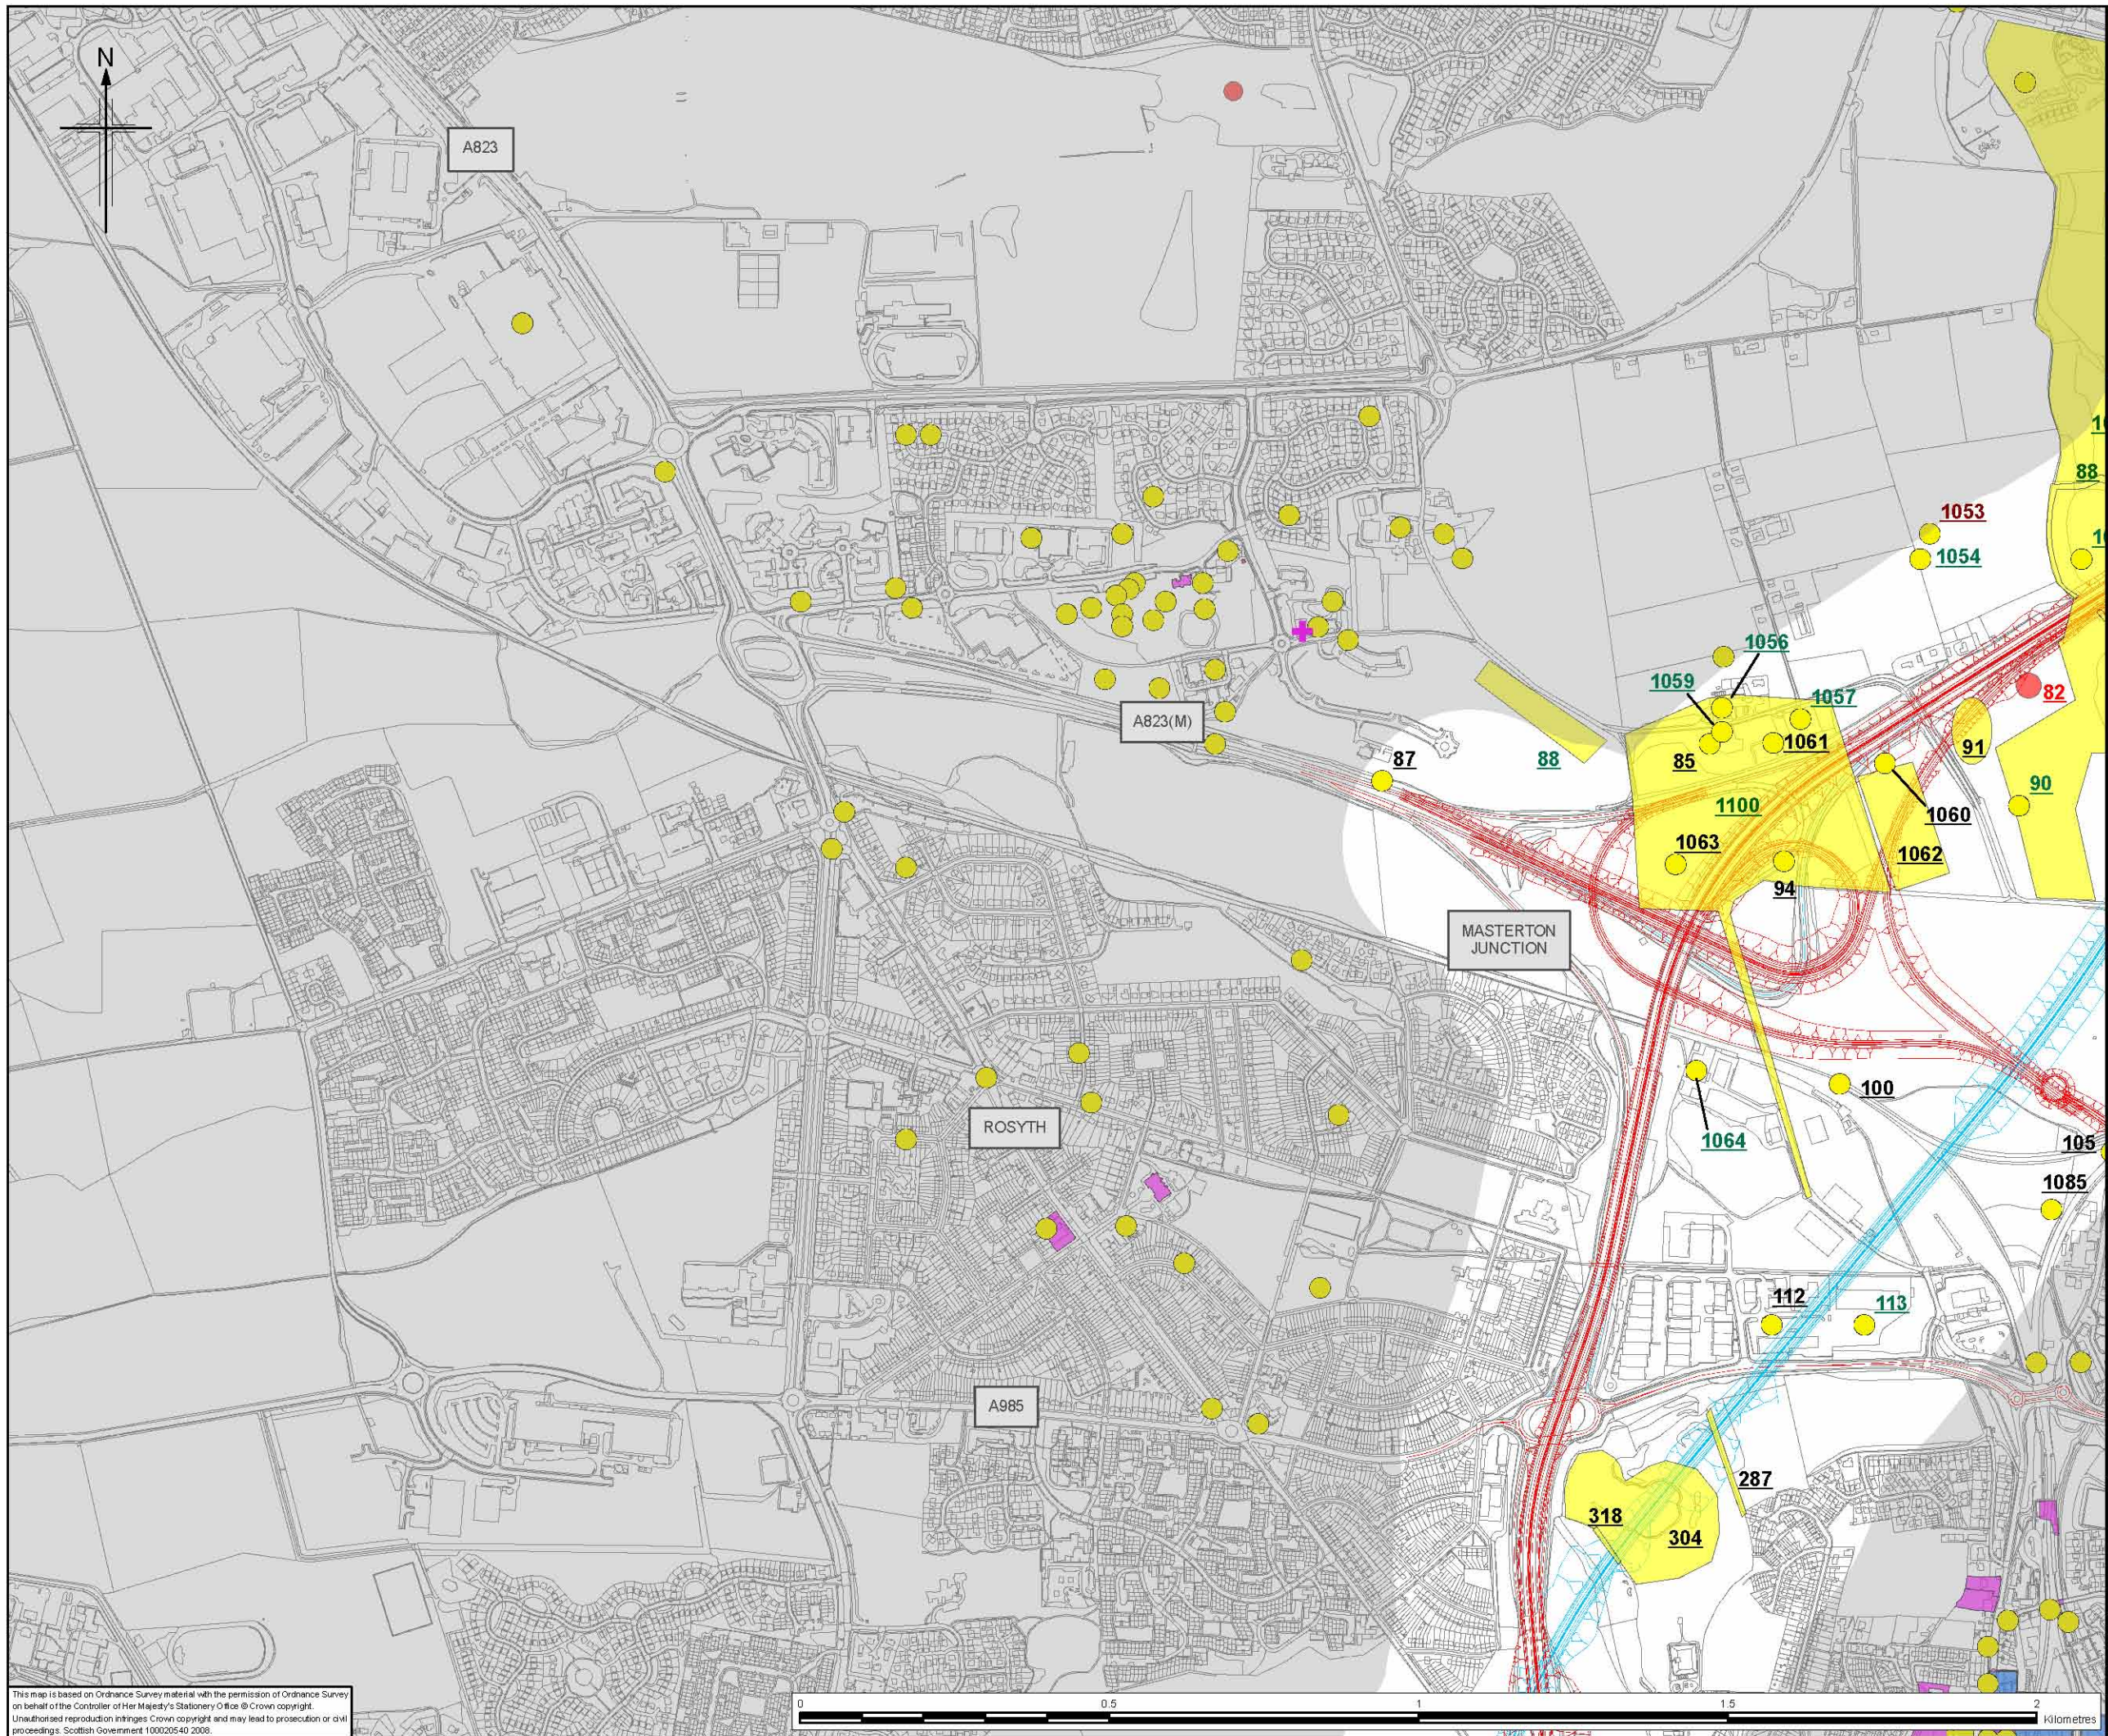

Legend


- North Corridor Option 1
- North Corridor Option 2
- South Corridor Option 1
- South Corridor Option 2
- Scheduled Ancient Monument
- Listed Building
- Archaeological Site
- Scheduled Ancient Monument
- Listed Building
- Inventory of Gardens and Designed Landscapes
- Area of Regional Archaeological Importance
- Conservation Area
- Archaeological Site

Sensitivity

- 123 High
- 123 Medium
- 123 Low
- 123 Negligible
- 123 None
- 123 Unknown

Client


TRANSPORT SCOTLAND

An agency of  The Scottish Government

JACOBS **ARUP**

Project

FORTH REPLACEMENT CROSSING

Drawing title

Location of Features of Cultural Heritage Importance

Drawing Status

FINAL

Scale

1:10,000 @A3 DO NOT SCALE

Client no.

RD001675

Drawing number

FIGURE 12.1d



Rev

0

This drawing is not to be used in whole or part other than for the intended purpose and project as defined on this drawing. Refer to the contract for full terms and conditions.

This map is based on Ordnance Survey material with the permission of Ordnance Survey on behalf of the Controller of Her Majesty's Stationery Office © Crown copyright. Unauthorised reproduction infringes Crown copyright and may lead to prosecution or civil proceedings. Scottish Government 100020540 2008.



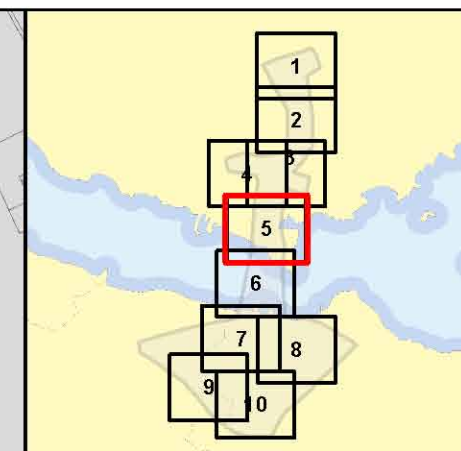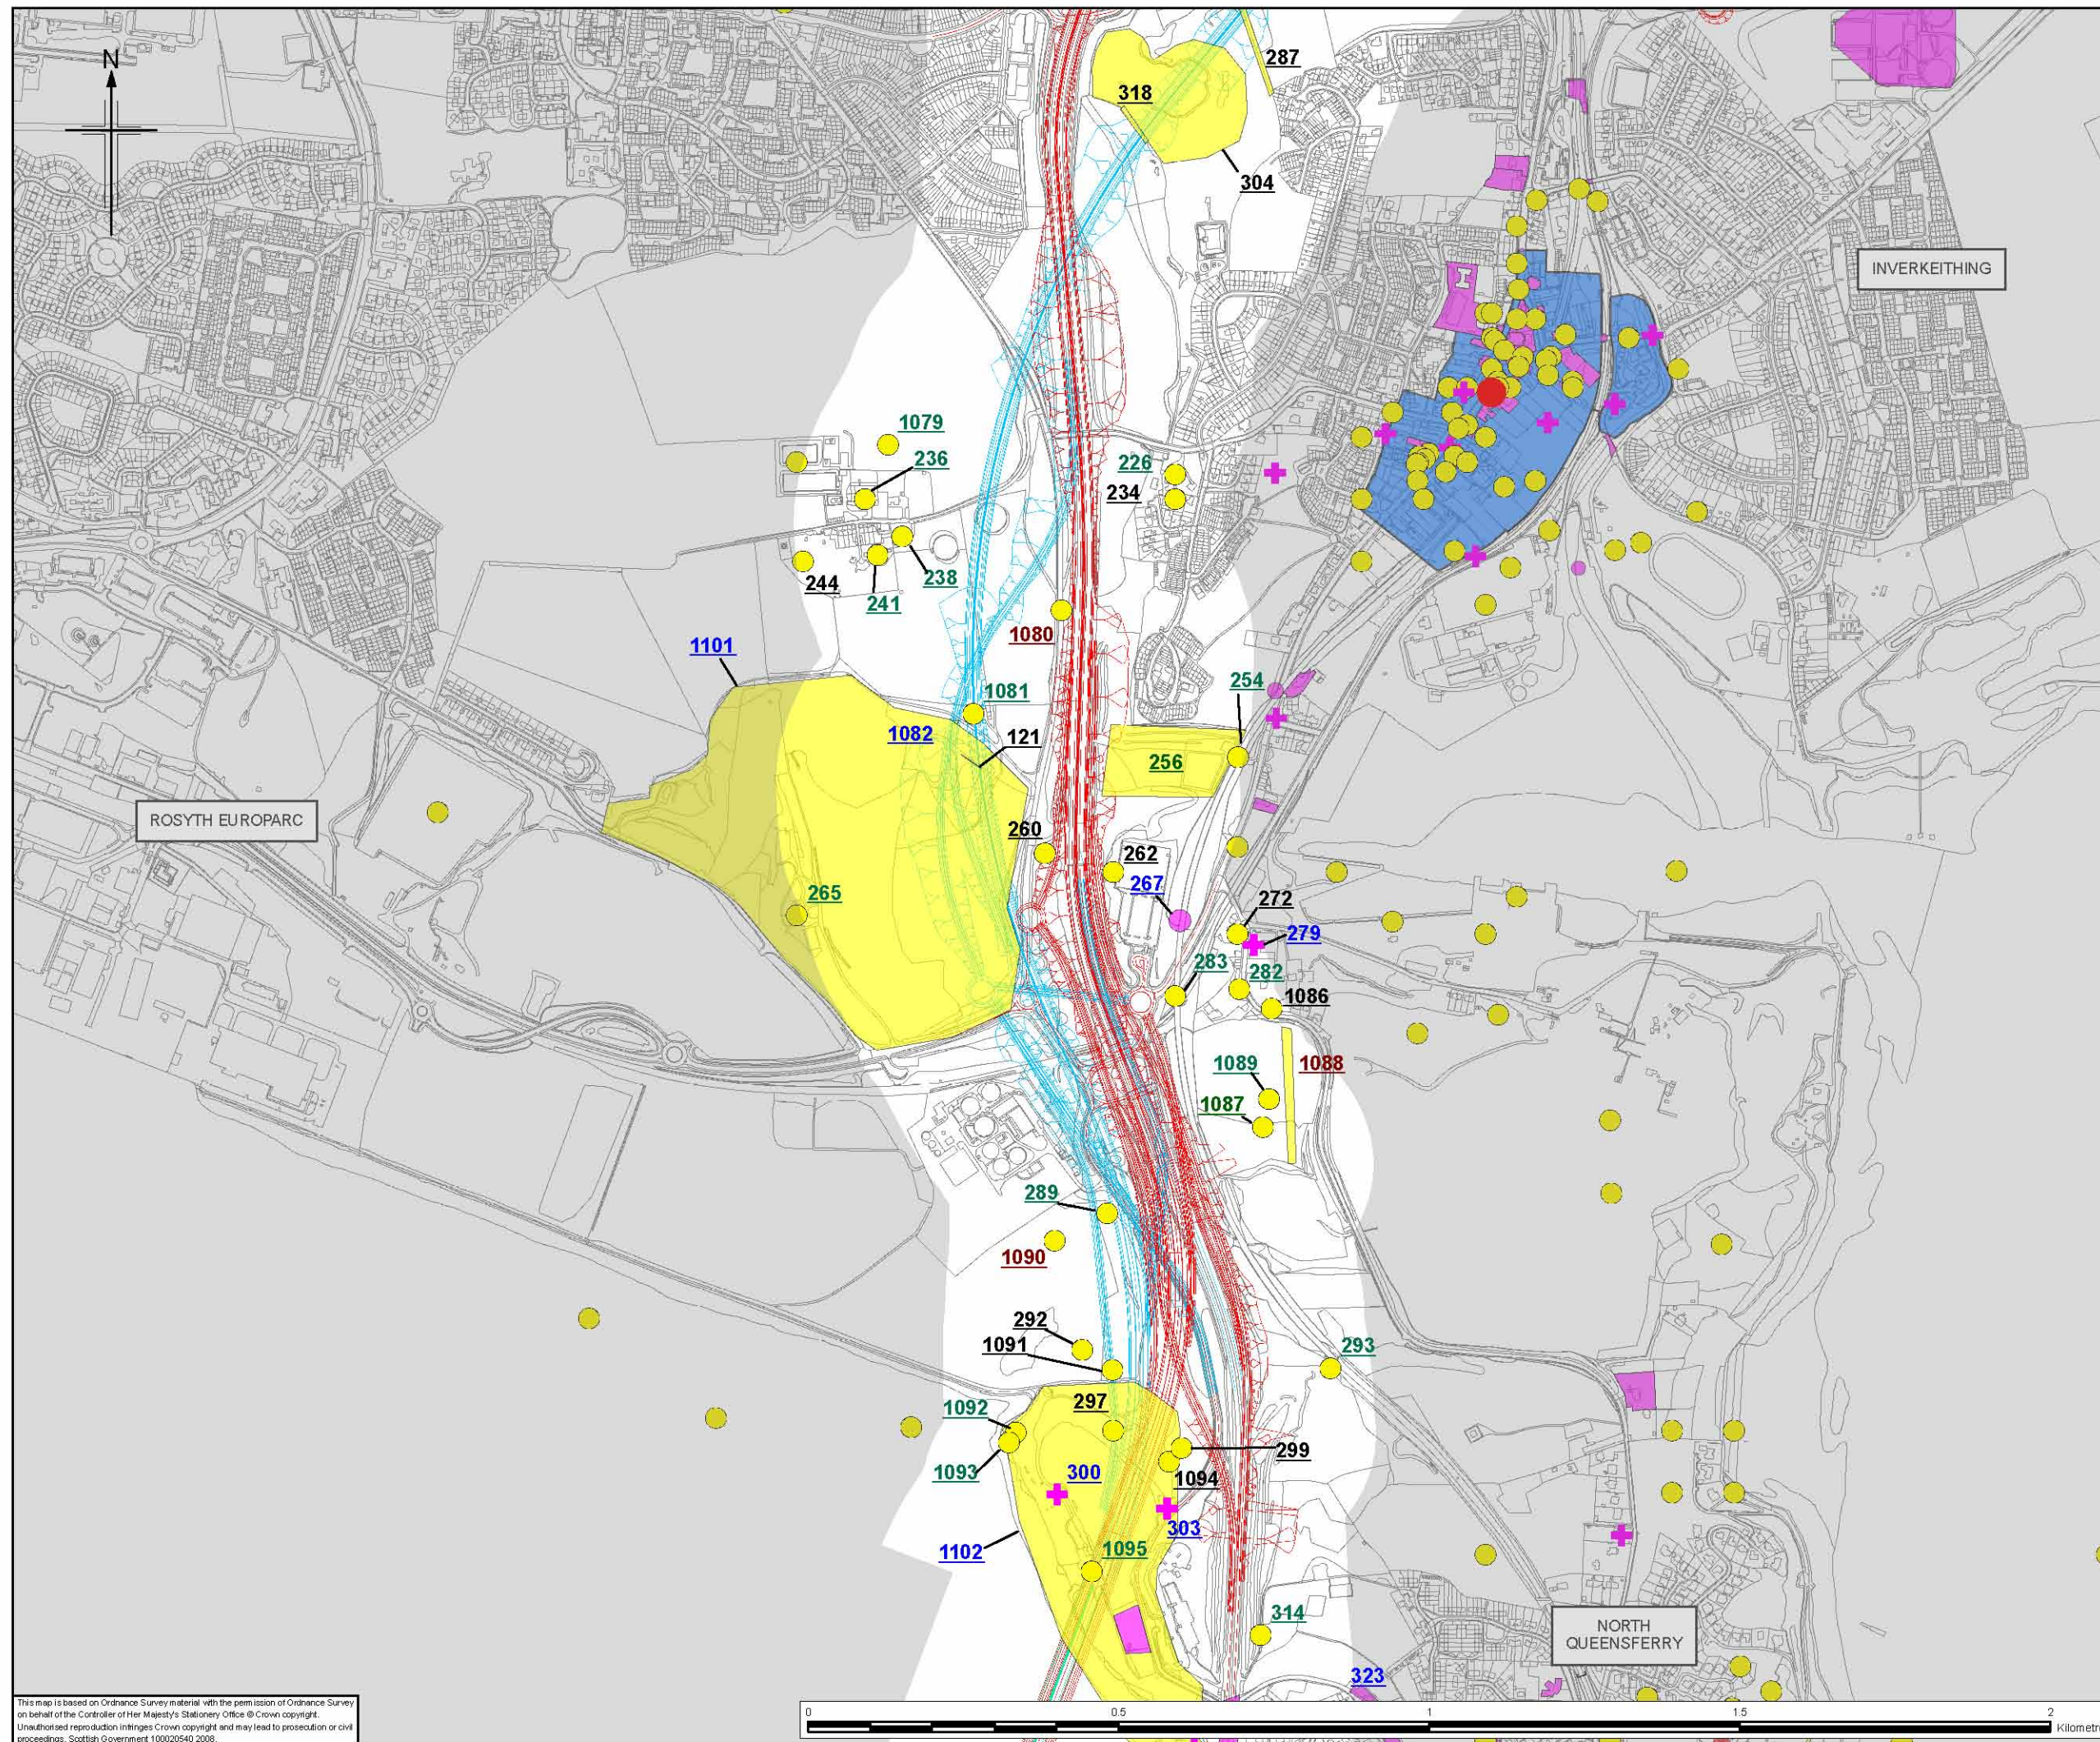

Legend


- North Corridor Option 1
- North Corridor Option 2
- South Corridor Option 1
- South Corridor Option 2
- Scheduled Ancient Monument
- Listed Building
- Archaeological Site
- Scheduled Ancient Monument
- Listed Building
- Inventory of Gardens and Designed Landscapes
- Area of Regional Archaeological Importance
- Conservation Area
- Archaeological Site

Sensitivity

- 123 High
- 123 Medium
- 123 Low
- 123 Negligible
- 123 None
- 123 Unknown

Client


TRANSPORT SCOTLAND

An agency of  The Scottish Government

JACOBS **ARUP**

Project
FORTH REPLACEMENT CROSSING

Drawing title
Location of Features of Cultural Heritage Importance

Drawing Status
FINAL

Scale
1:10,000 @ A3 DO NOT SCALE



Client no.
RD001675

Drawing number
FIGURE 12.1e

Rev
0

This drawing is not to be used in whole or part other than for the intended purpose and project as defined on this drawing. Refer to the contract for full terms and conditions.

This map is based on Ordnance Survey material with the permission of Ordnance Survey on behalf of the Controller of Her Majesty's Stationery Office © Crown copyright. Unauthorised reproduction infringes Crown copyright and may lead to prosecution or civil proceedings. Scottish Government 100020540 2008.

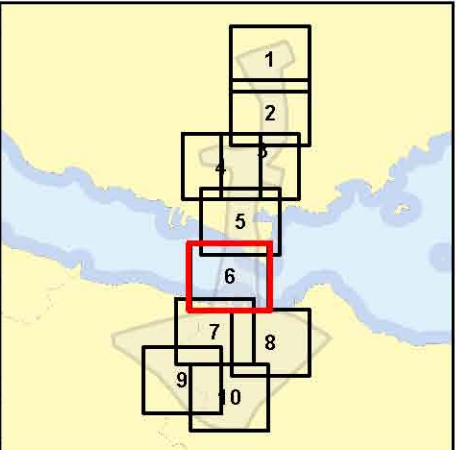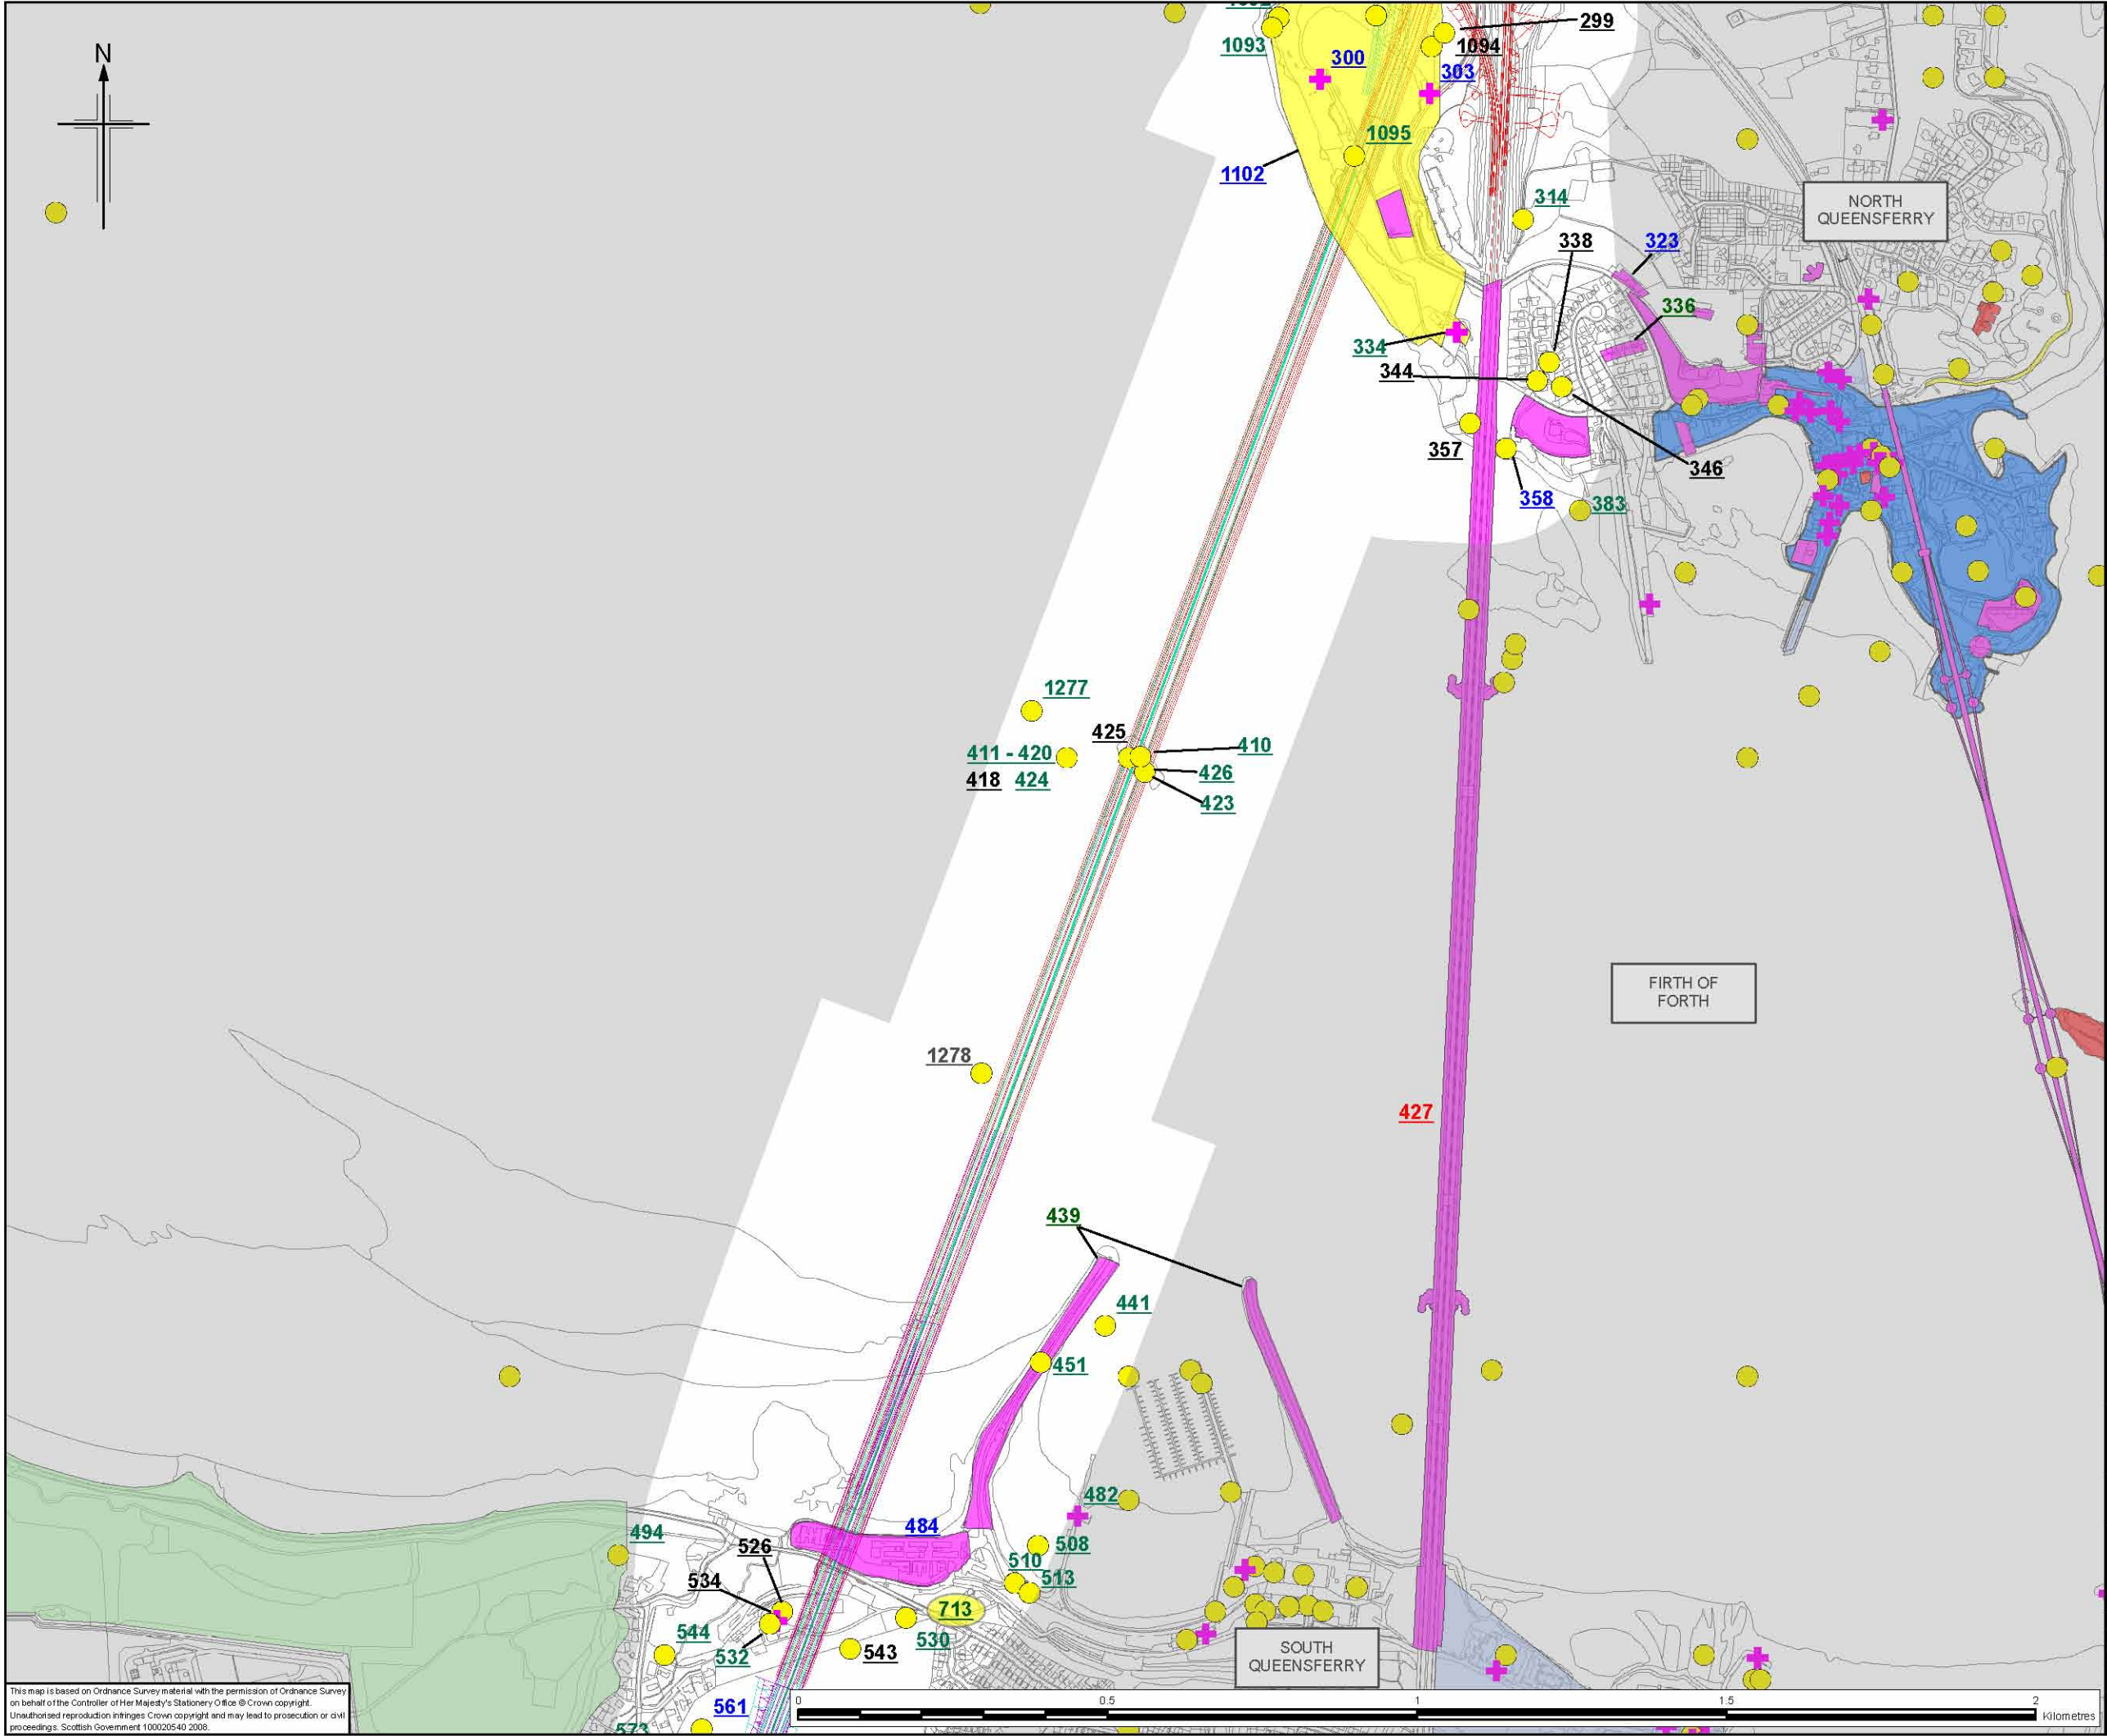


Legend


- North Corridor Option 1
- North Corridor Option 2
- South Corridor Option 1
- South Corridor Option 2
- Scheduled Ancient Monument
- Listed Building
- Archaeological Site
- Scheduled Ancient Monument
- Listed Building
- Inventory of Gardens and Designed Landscapes
- Area of Regional Archaeological Importance
- Conservation Area
- Archaeological Site

Sensitivity

- 123 High
- 123 Medium
- 123 Low
- 123 Negligible
- 123 None
- 123 Unknown

Client


TRANSPORT
SCOTLAND

An agency of  The Scottish Government

JACOBS **ARUP**

Project
FORTH REPLACEMENT CROSSING

Drawing title
Location of Features of Cultural Heritage Importance

Drawing Status
FINAL

Scale
1:10,000 @ A3 DO NOT SCALE



Client no.
RD001675

Drawing number
FIGURE 12.1f

Rev
0

This drawing is not to be used in whole or part other than for the intended purpose and project as defined on this drawing. Refer to the contract for full terms and conditions.

This map is based on Ordnance Survey material with the permission of Ordnance Survey on behalf of the Controller of Her Majesty's Stationery Office © Crown copyright. Unauthorised reproduction infringes Crown copyright and may lead to prosecution or civil proceedings. Scottish Government 100020540 2008.

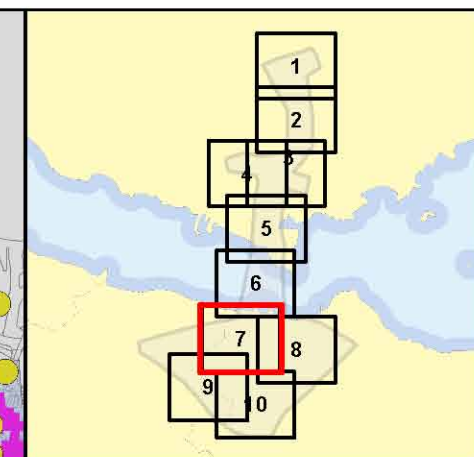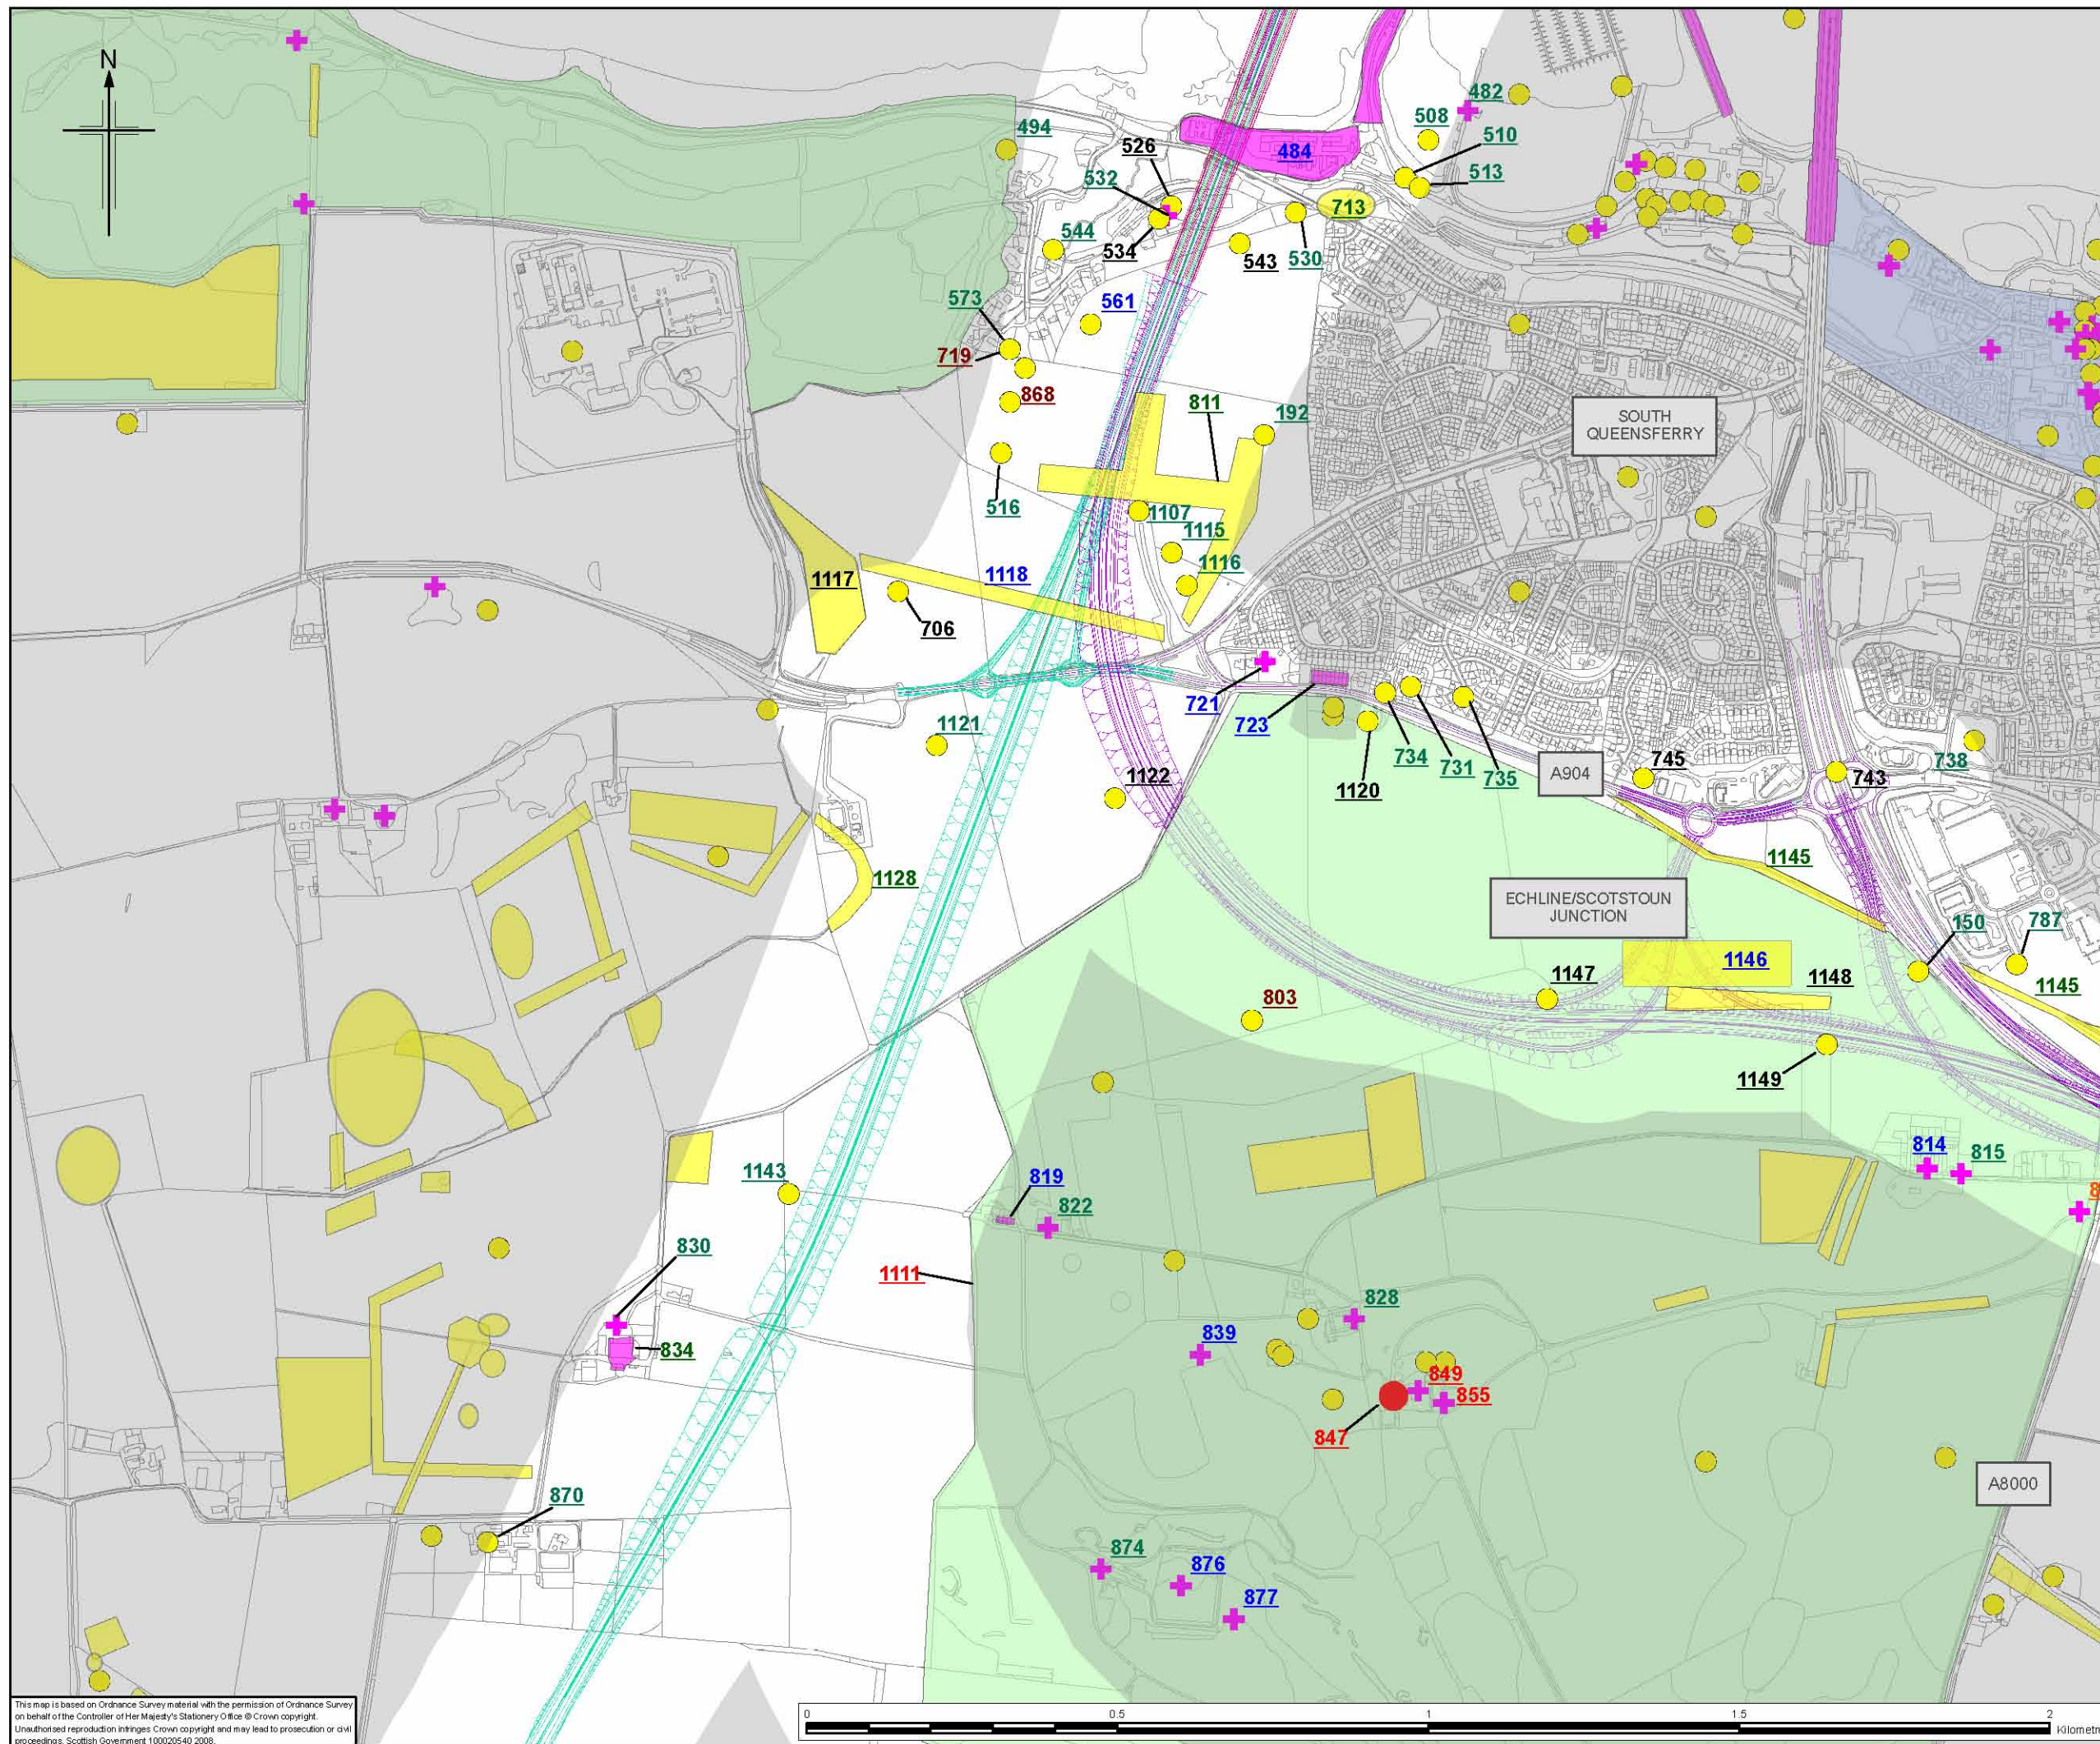

Legend

- North Corridor Option 1
- North Corridor Option 2
- South Corridor Option 1
- South Corridor Option 2
- Scheduled Ancient Monument
- Listed Building
- Archaeological Site
- Scheduled Ancient Monument
- Listed Building
- Inventory of Gardens and Designed Landscapes
- Area of Regional Archaeological Importance
- Conservation Area
- Archaeological Site

Sensitivity



- 123 High
- 123 Medium
- 123 Low
- 123 Negligible
- 123 None
- 123 Unknown



Client
Project
FORTH REPLACEMENT CROSSING
Drawing title
Location of Features of Cultural Heritage Importance

Drawing Status	FINAL
Scale	1:10,000 @ A3 DO NOT SCALE
Client no.	RD001675
Drawing number	FIGURE 12.1g
Rev	0

This drawing is not to be used in whole or part other than for the intended purpose and project as defined on this drawing. Refer to the contract for full terms and conditions.

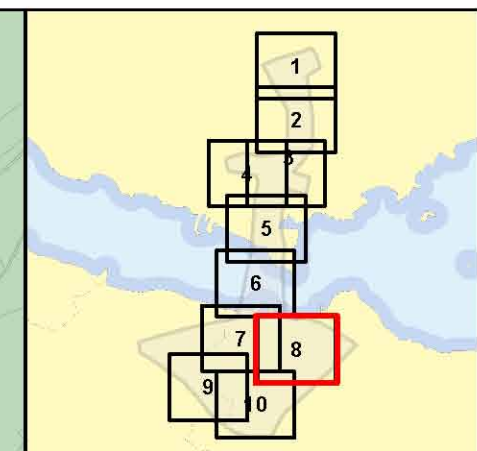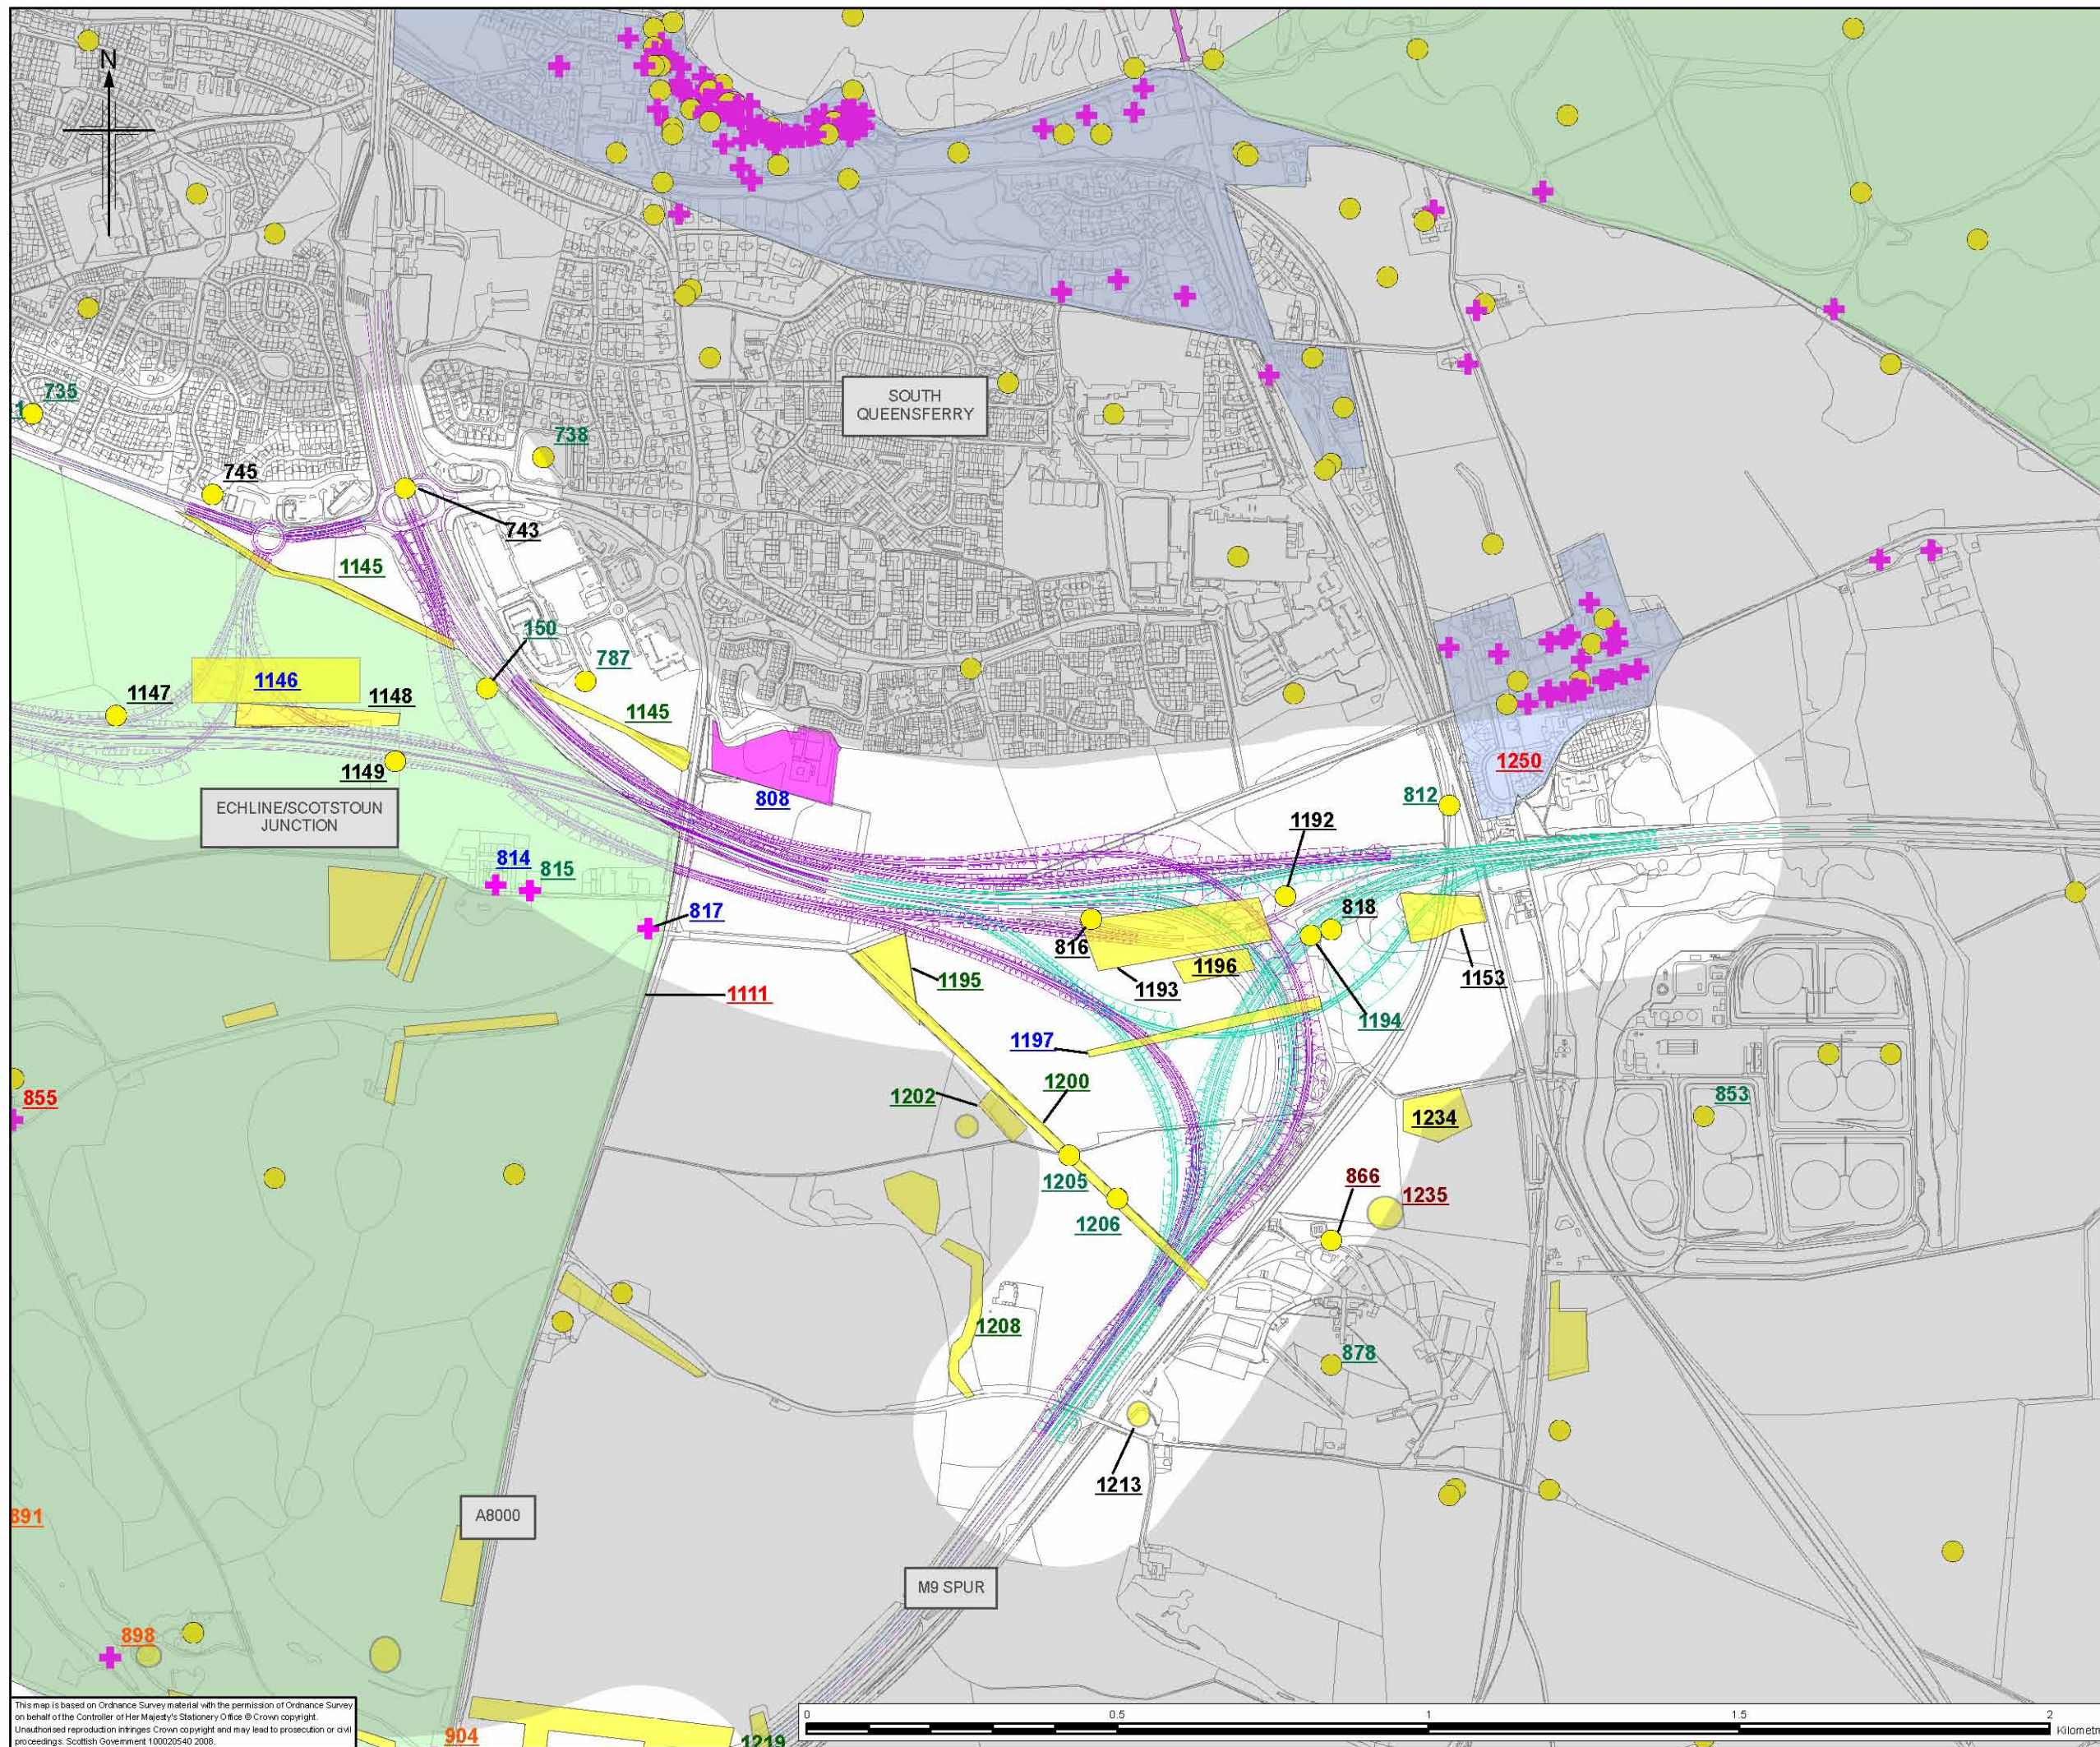

Legend

- North Corridor Option 1
- North Corridor Option 2
- South Corridor Option 1
- South Corridor Option 2
- Scheduled Ancient Monument
- Listed Building
- Archaeological Site
- Scheduled Ancient Monument
- Listed Building
- Inventory of Gardens and Designed Landscapes
- Area of Regional Archaeological Importance
- Conservation Area
- Archaeological Site

Sensitivity

- 123 High
- 123 Medium
- 123 Low
- 123 Negligible
- 123 None
- 123 Unknown

Client


TRANSPORT SCOTLAND

An agency of  The Scottish Government

JACOBS **ARUP**

Project
FORTH REPLACEMENT CROSSING

Drawing title
Location of Features of Cultural Heritage Importance

Drawing Status
FINAL

Scale
1:10,000 @ A3 DO NOT SCALE



Client no.
RD001675

Drawing number
FIGURE 12.1h

Rev
0

This drawing is not to be used in whole or part other than for the intended purpose and project as defined on this drawing. Refer to the contract for full terms and conditions.

This map is based on Ordnance Survey material with the permission of Ordnance Survey on behalf of the Controller of Her Majesty's Stationery Office © Crown copyright. Unauthorised reproduction infringes Crown copyright and may lead to prosecution or civil proceedings. Scottish Government 100020540 2008.

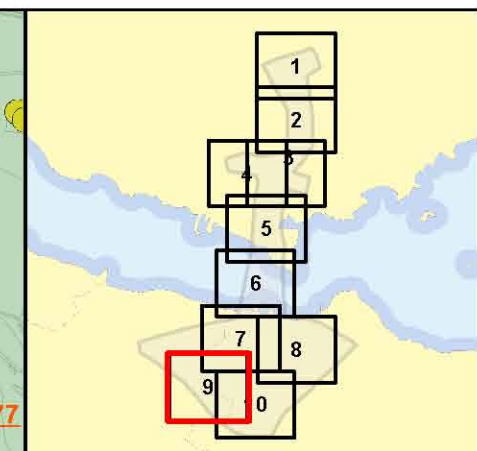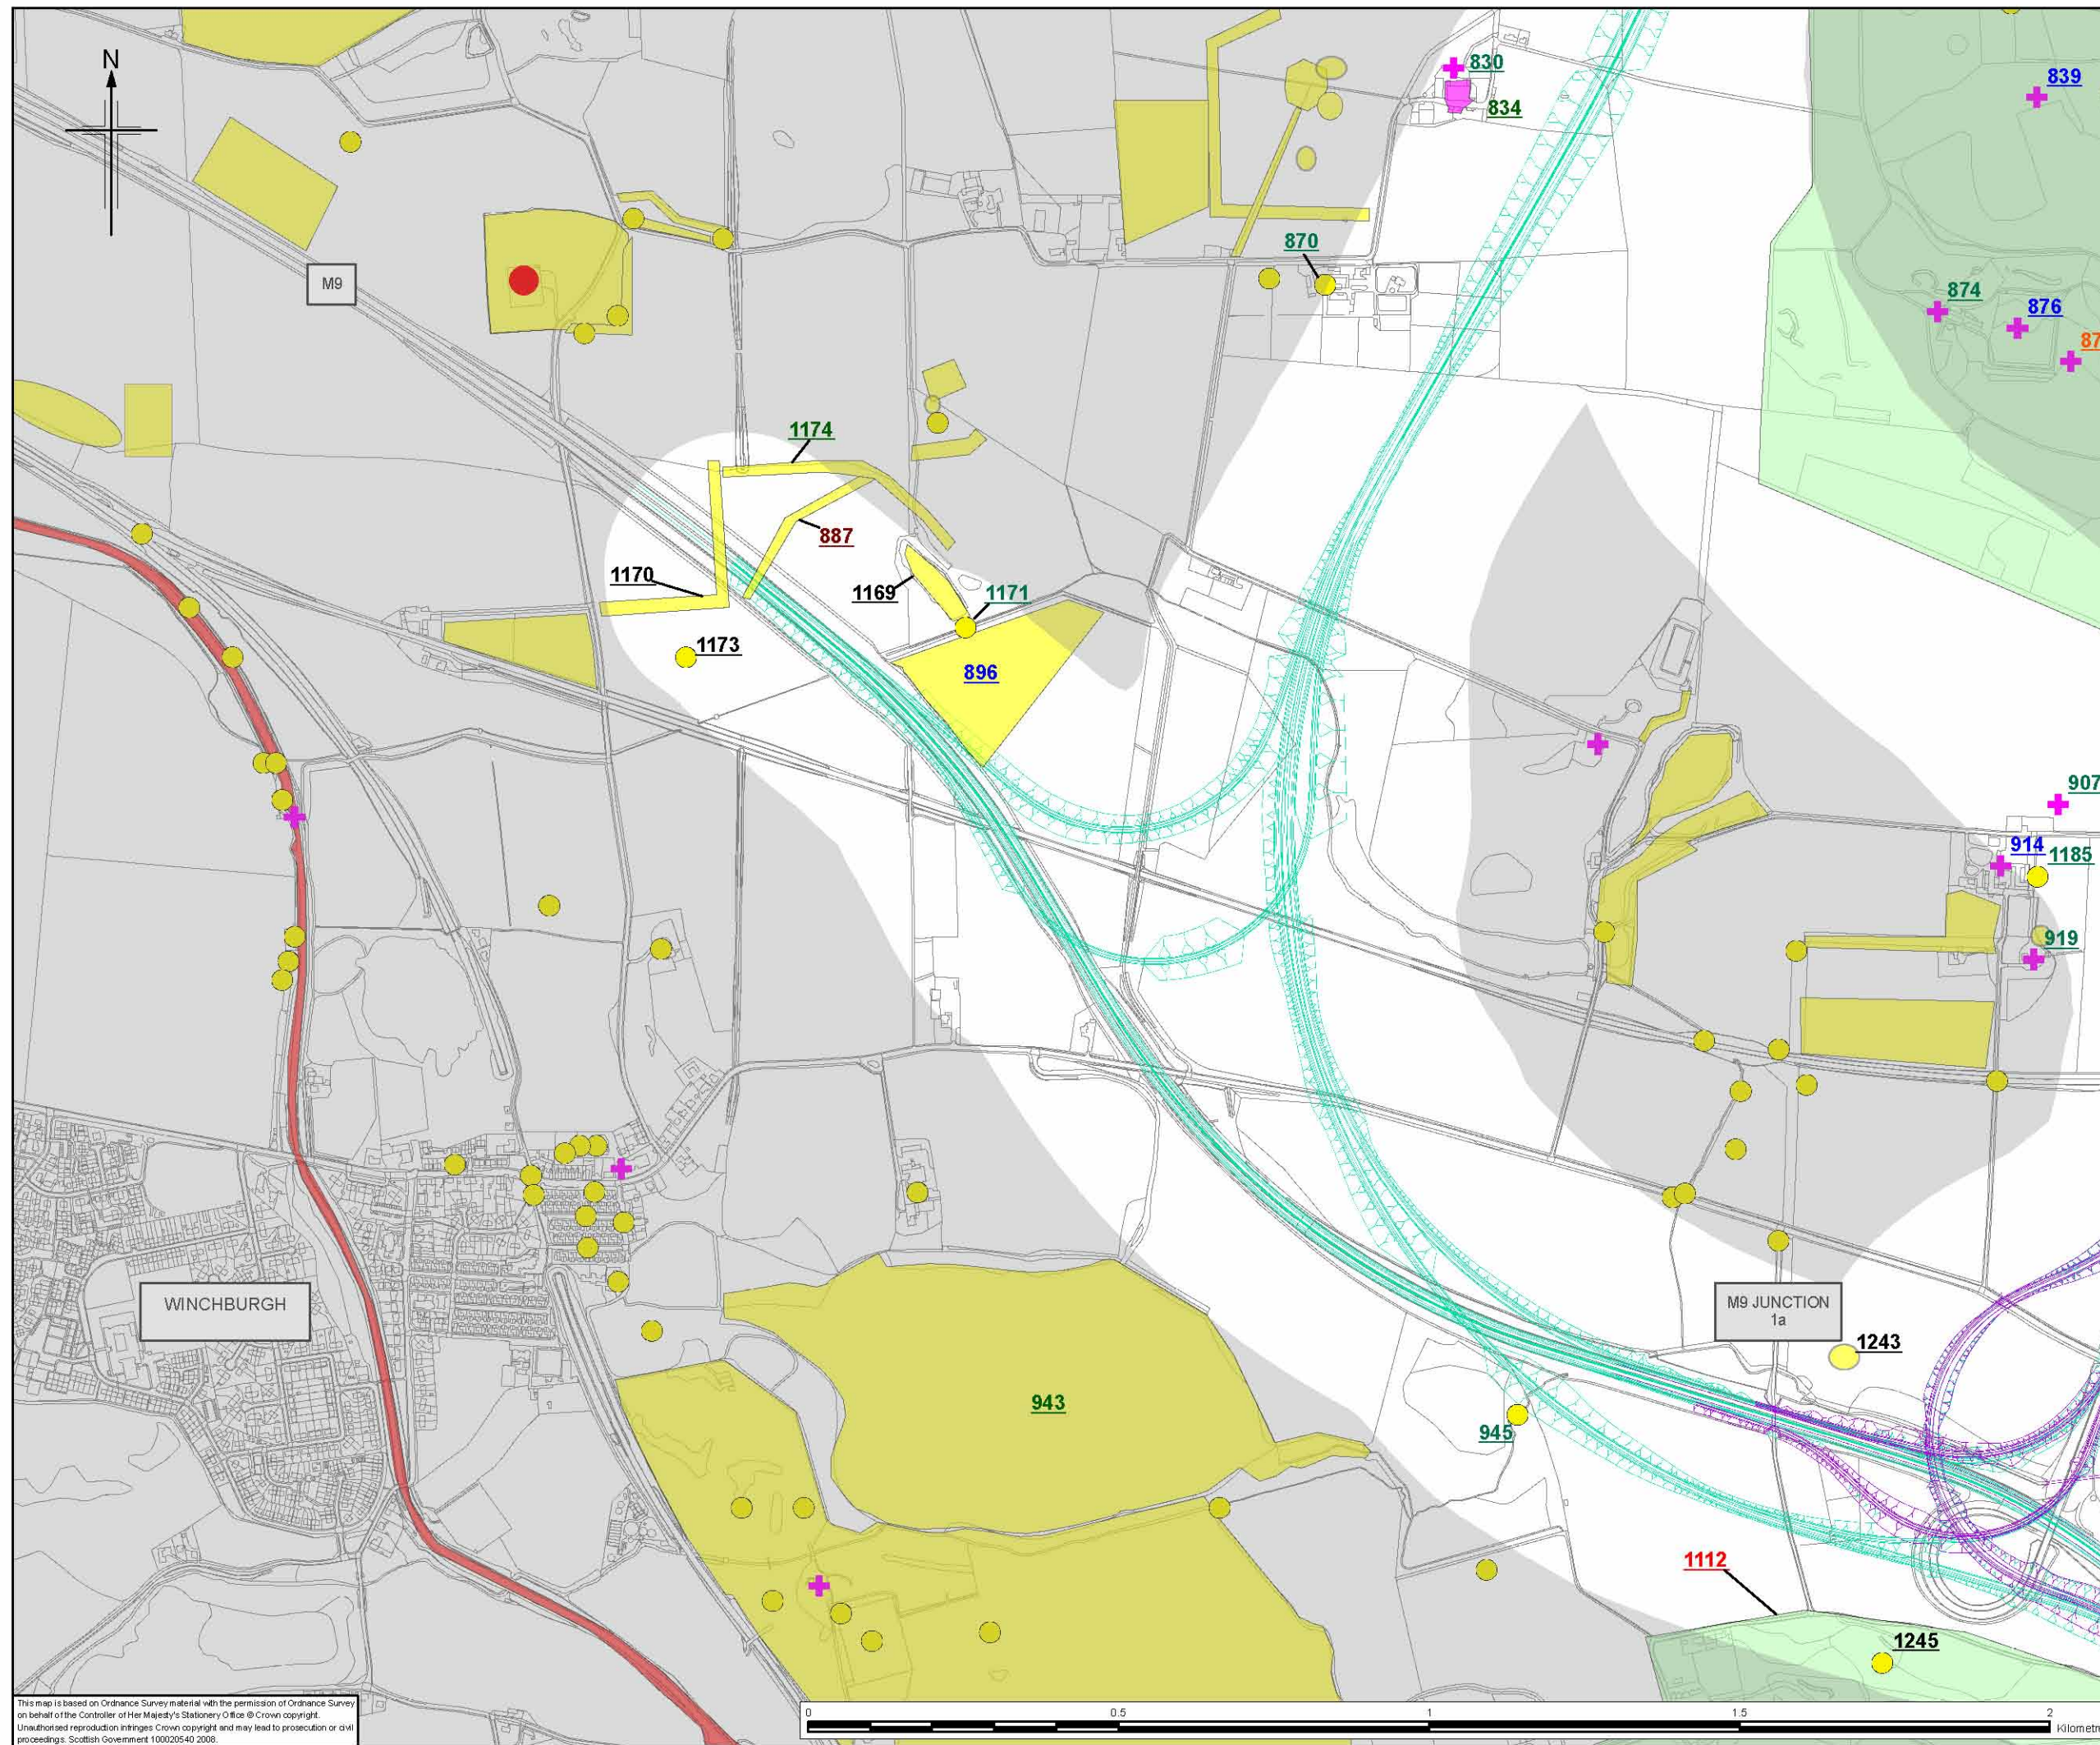

Legend

- North Corridor Option 1
- North Corridor Option 2
- South Corridor Option 1
- South Corridor Option 2
- Scheduled Ancient Monument
- Listed Building
- Archaeological Site
- Scheduled Ancient Monument
- Listed Building
- Inventory of Gardens and Designed Landscapes
- Area of Regional Archaeological Importance
- Conservation Area
- Archaeological Site

Sensitivity

- 123 High
- 123 Medium
- 123 Low
- 123 Negligible
- 123 None
- 123 Unknown

Client


TRANSPORT SCOTLAND
An agency of The Scottish Government

JACOBS ARUP

Project
FORTH REPLACEMENT CROSSING

Drawing title
Location of Features of Cultural Heritage Importance

Drawing Status
FINAL

Scale
1:10,000 @ A3 DO NOT SCALE



Client no.
RD001675

Drawing number
FIGURE 12.1i

Rev
0

This drawing is not to be used in whole or part other than for the intended purpose and project as defined on this drawing. Refer to the contract for full terms and conditions.

This map is based on Ordnance Survey material with the permission of Ordnance Survey on behalf of the Controller of Her Majesty's Stationery Office © Crown copyright. Unauthorised reproduction infringes Crown copyright and may lead to prosecution or civil proceedings. Scottish Government 100020540 2008.

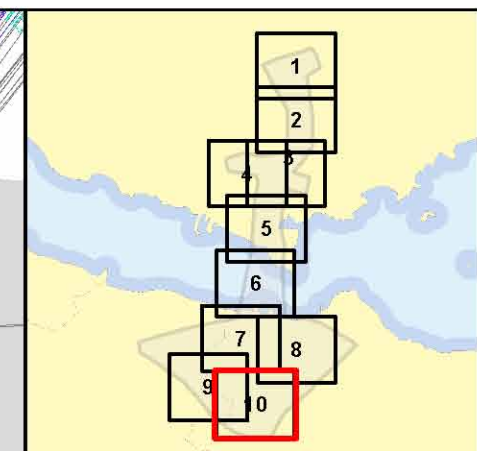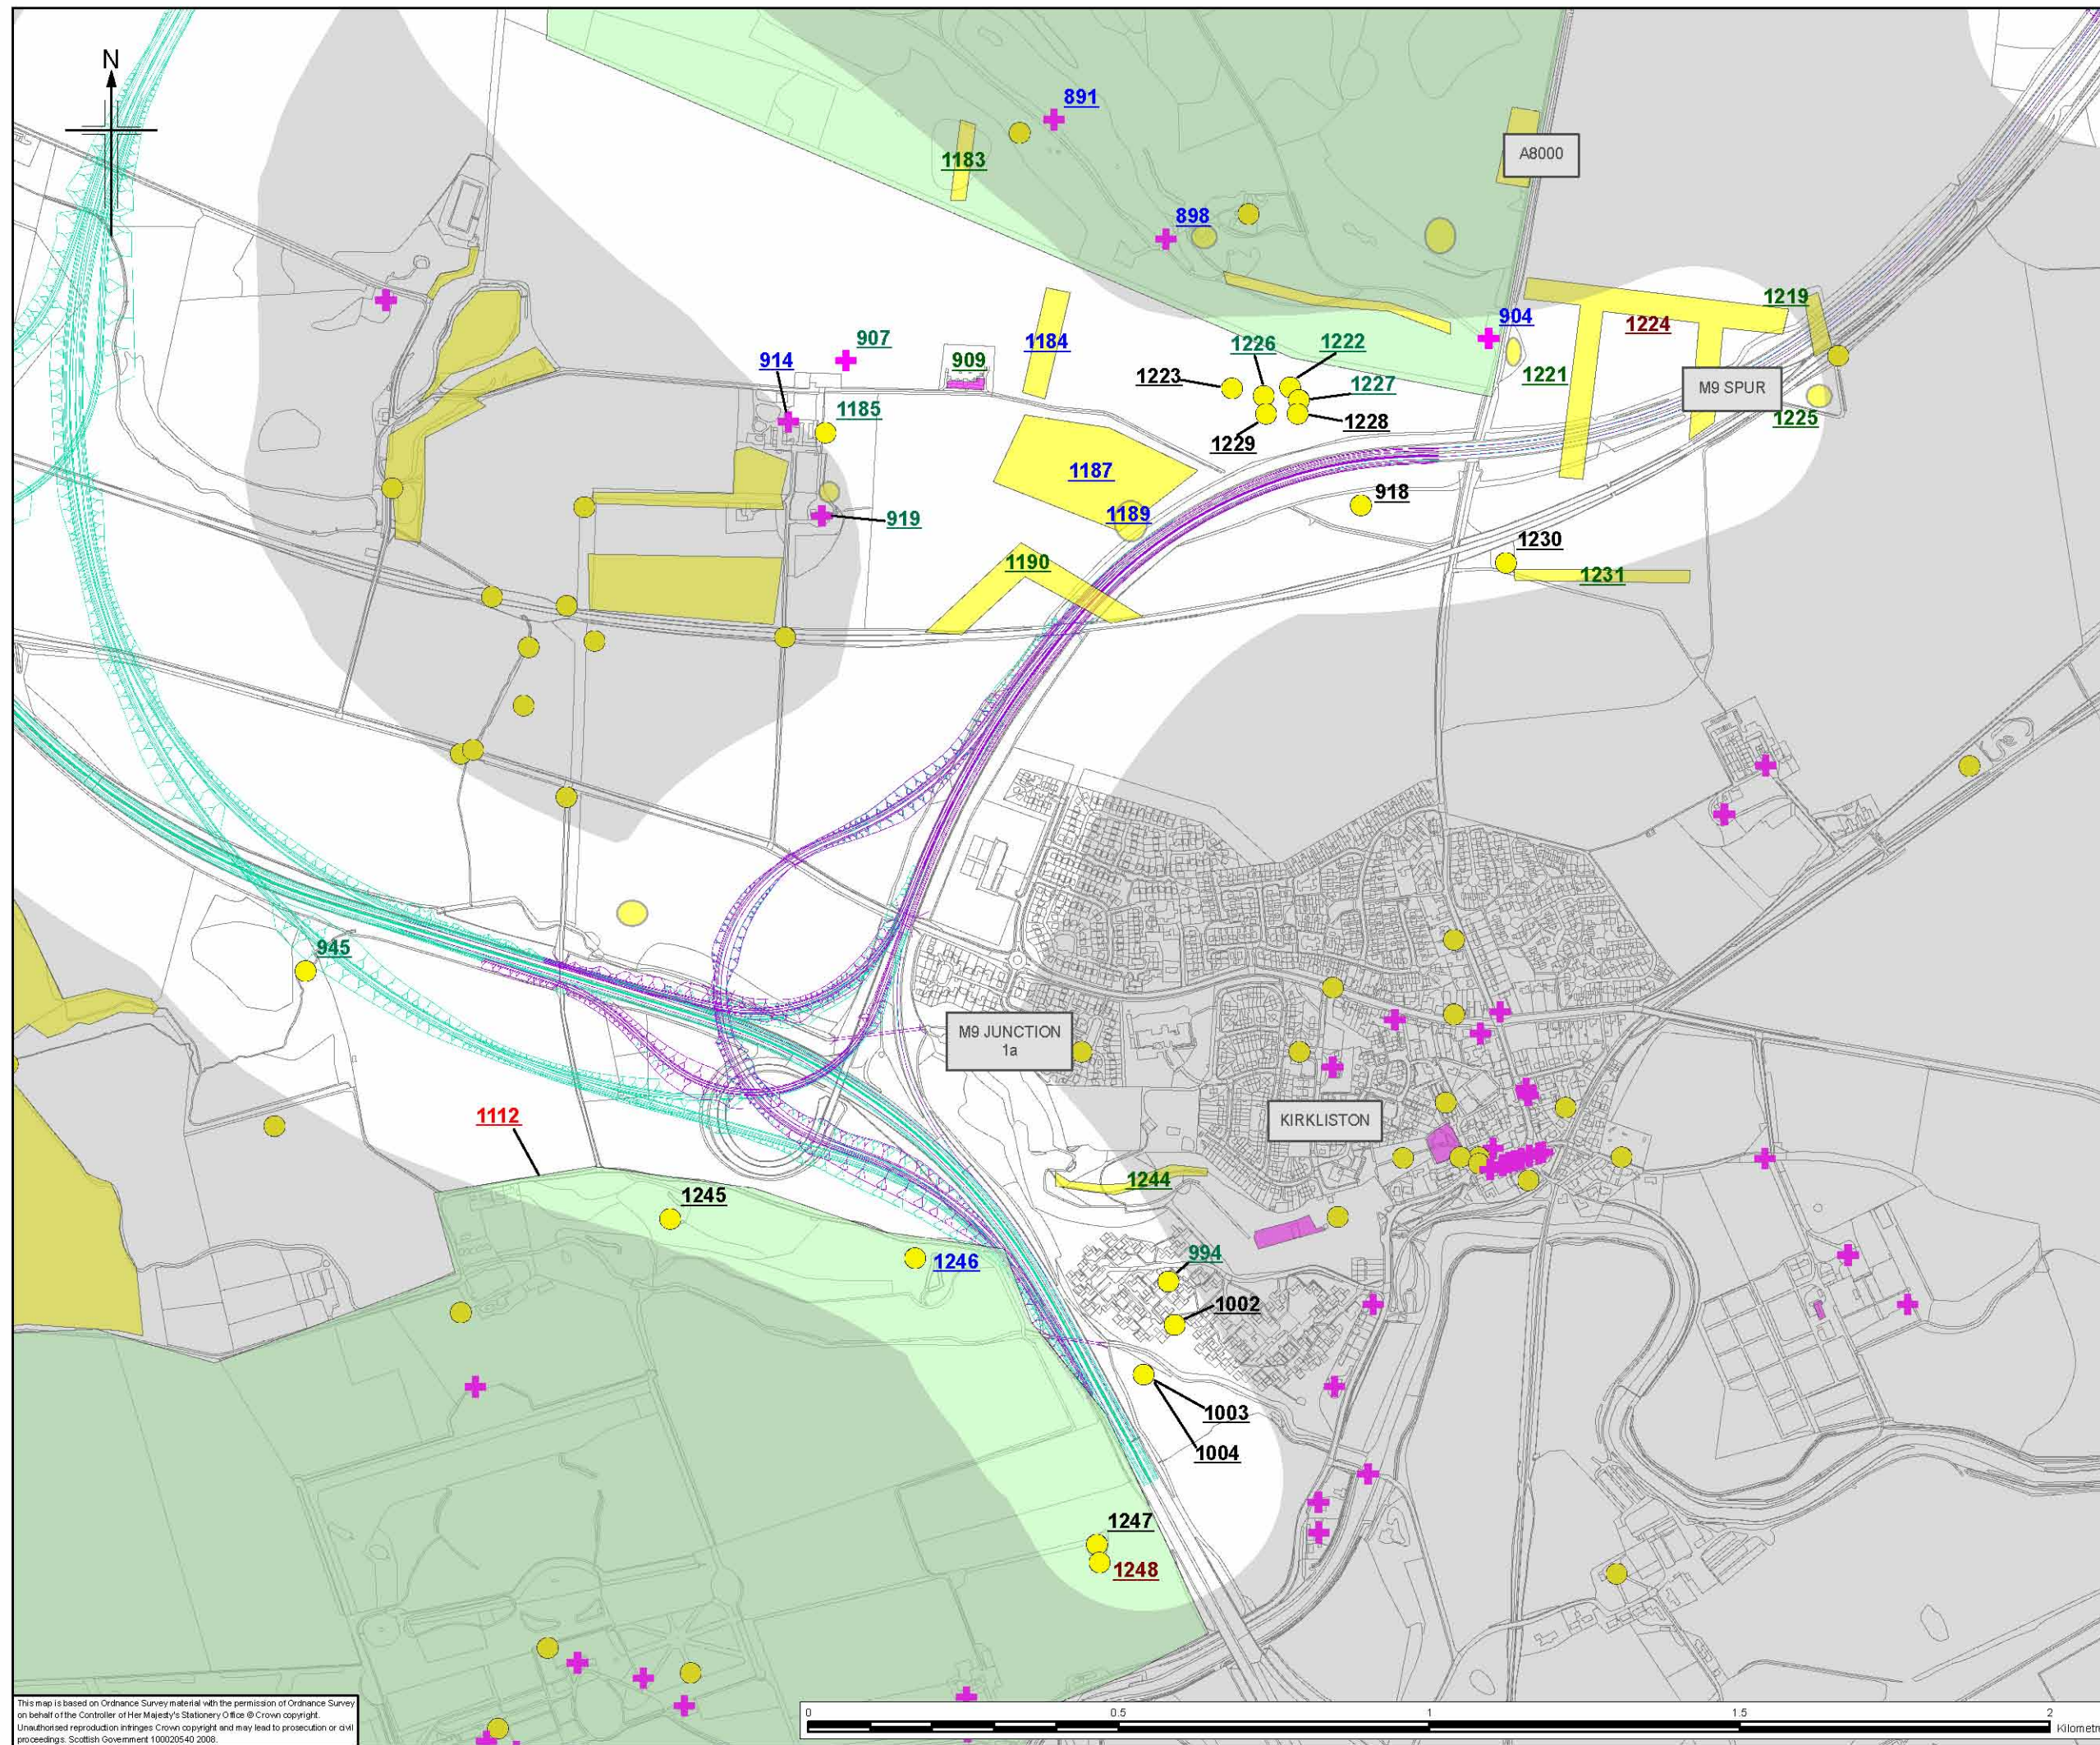

- Legend**
- North Corridor Option 1
 - North Corridor Option 2
 - South Corridor Option 1
 - South Corridor Option 2
 - Scheduled Ancient Monument
 - Listed Building
 - Archaeological Site
 - Scheduled Ancient Monument
 - Listed Building
 - Inventory of Gardens and Designed Landscapes
 - Area of Regional Archaeological Importance
 - Conservation Area
 - Archaeological Site

- Sensitivity**
- 123 High
 - 123 Medium
 - 123 Low
 - 123 Negligible
 - 123 None
 - 123 Unknown

Client


TRANSPORT SCOTLAND

An agency of  The Scottish Government

JACOBS **ARUP**

Project

FORTH REPLACEMENT CROSSING

Drawing title

Location of Features of Cultural Heritage Importance

Drawing Status

FINAL

Scale

1:10,000 @ A3 DO NOT SCALE

Client no.

RD001675

Drawing number

FIGURE 12.1j

Rev

0

This drawing is not to be used in whole or part other than for the intended purpose and project as defined on this drawing. Refer to the contract for full terms and conditions.

This map is based on Ordnance Survey material with the permission of Ordnance Survey on behalf of the Controller of Her Majesty's Stationery Office © Crown copyright. Unauthorised reproduction infringes Crown copyright and may lead to prosecution or civil proceedings. Scottish Government 100020540 2008.

