
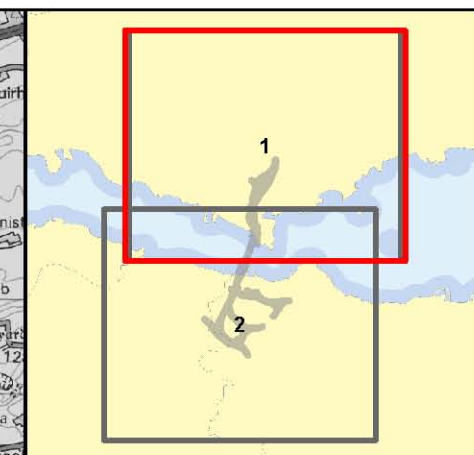


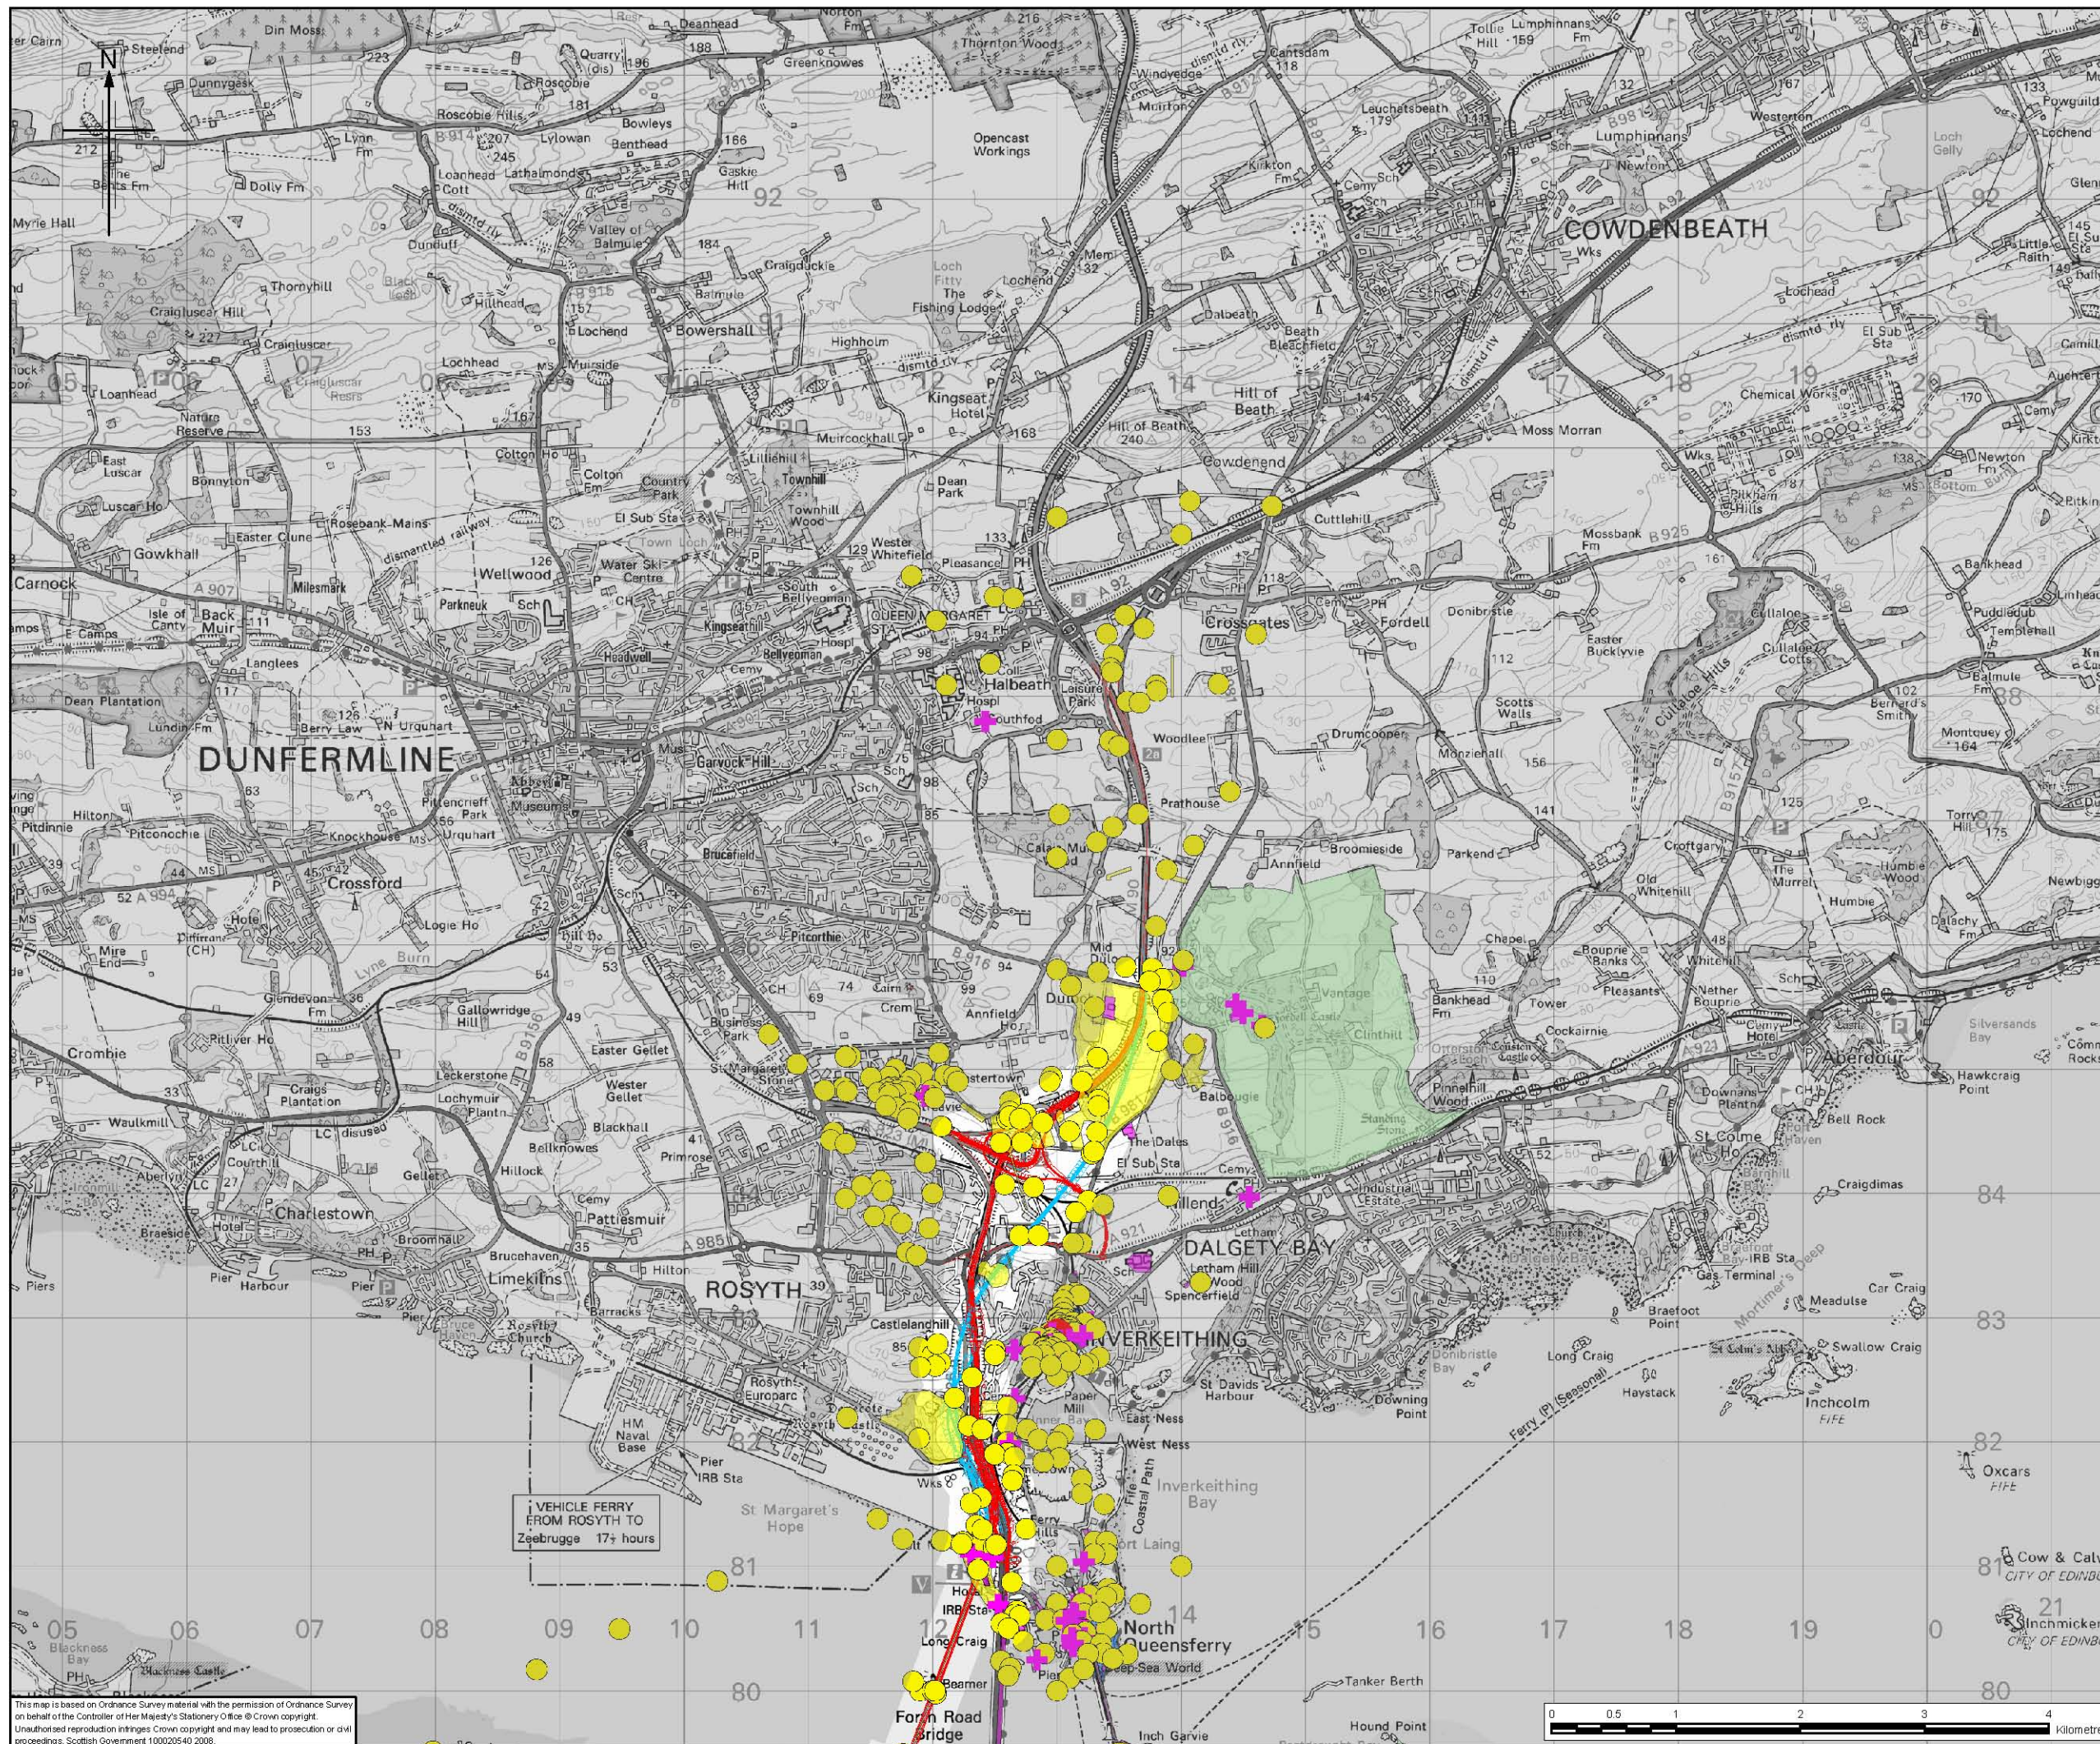

Legend

- North Corridor Option 1
- North Corridor Option 2
- South Corridor Option 1
- South Corridor Option 2
- Scheduled Ancient Monument
- Listed Building
- Archaeological Site
- Scheduled Ancient Monument
- Listed Building
- Inventory of Gardens and Designed Landscapes
- Area of Regional Archaeological Importance
- Conservation Area
- Archaeological Site

Client


TRANSPORT
SCOTLAND

An agency of  The Scottish Government

JACOBS **ARUP**

Project

FORTH REPLACEMENT CROSSING

Drawing title

Overview of Features of
Cultural Heritage Importance

Drawing Status

FINAL

Scale

1:50,000 @A3 DO NOT SCALE

Client no.

RD001675



Drawing number

FIGURE 12.2a

Rev

0

This drawing is not to be used in whole or part other than for the intended purpose and project as defined on this drawing. Refer to the contract for full terms and conditions.

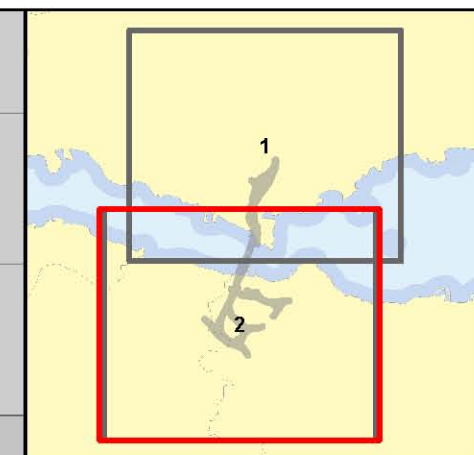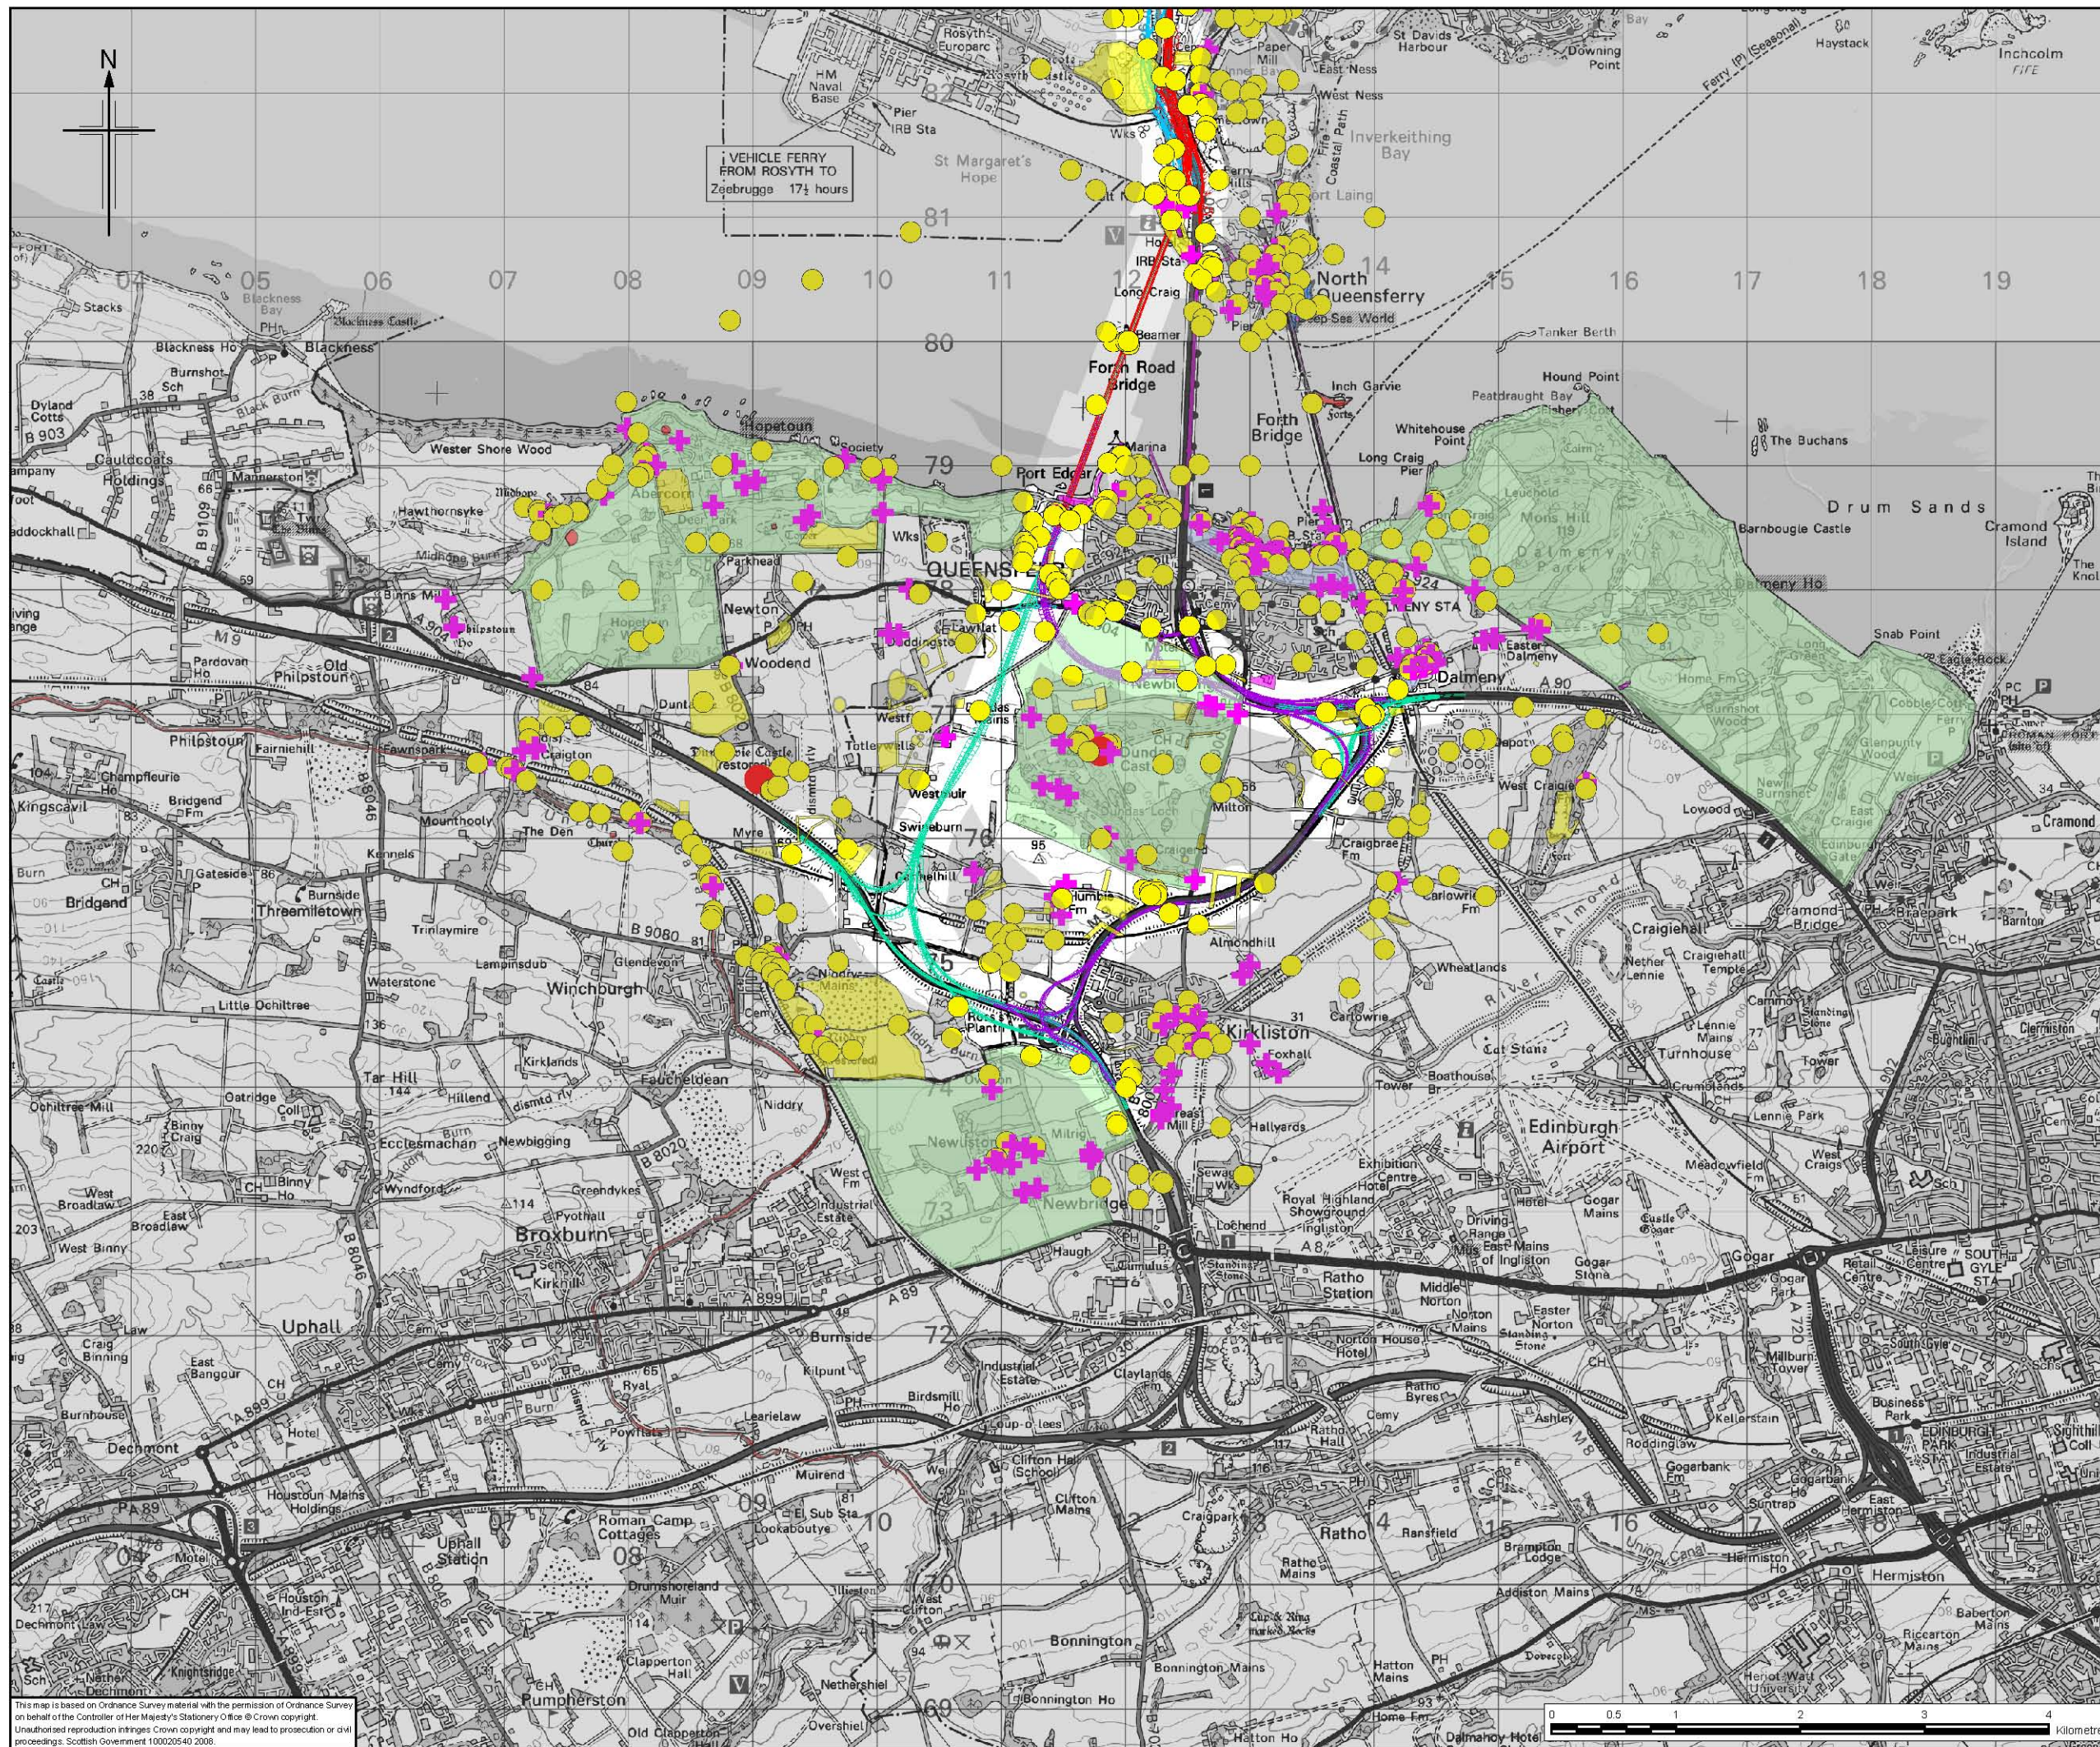

Legend

- North Corridor Option 1
- North Corridor Option 2
- South Corridor Option 1
- South Corridor Option 2
- Scheduled Ancient Monument
- Listed Building
- Archaeological Site
- Scheduled Ancient Monument
- Listed Building
- Inventory of Gardens and Designed Landscapes
- Area of Regional Archaeological Importance
- Conservation Area
- Archaeological Site



Project

FORTH REPLACEMENT CROSSING

Overview of Features of Cultural Heritage Importance

Drawing Status	FINAL	
Scale	1:50,000 @A3	DO NOT SCALE
Client no.	RD001675	
Drawing number	FIGURE 12.2b	
Rev	0	

This drawing is not to be used in whole or part other than for the intended purpose and project as defined on this drawing. Refer to the contract for full terms and conditions.