


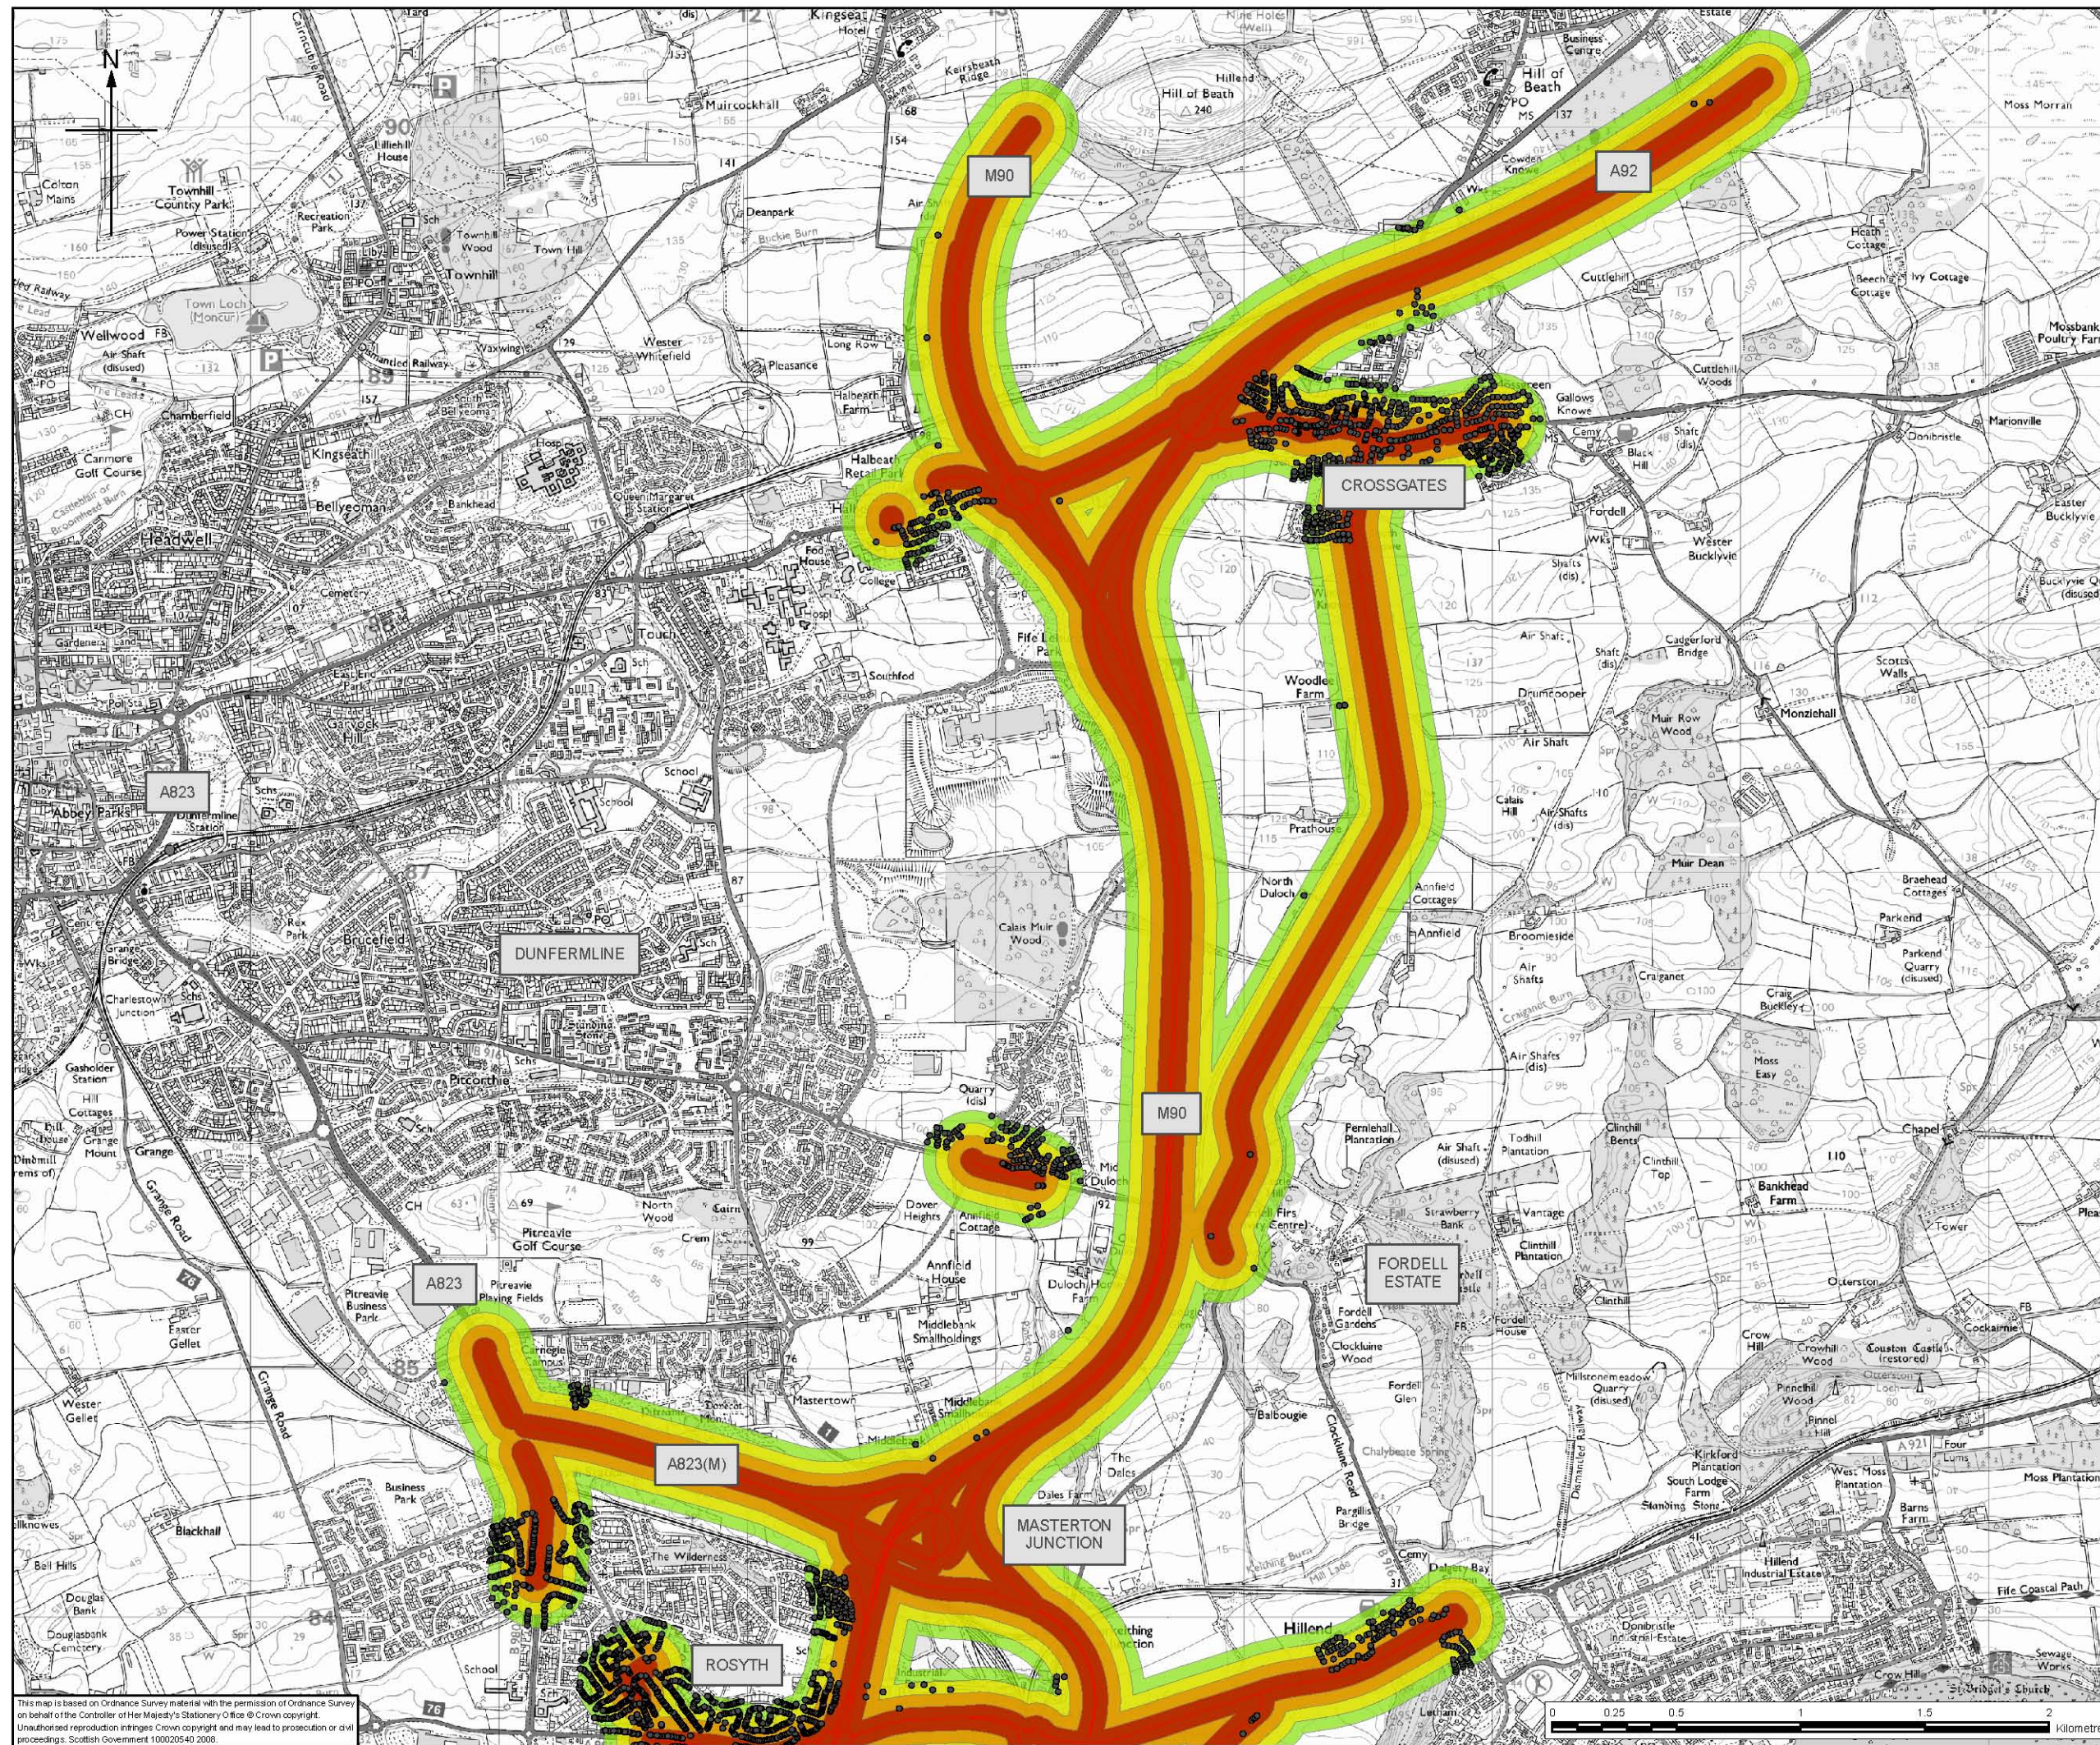

Legend

- N1S1 2032
- Properties
- N1S1 2032 50m Buffer
- N1S1 2032 100m Buffer
- N1S1 2032 150m Buffer
- N1S1 2032 200m Buffer

Client


TRANSPORT SCOTLAND

An agency of  The Scottish Government

JACOBS **ARUP**


Project
FORTH REPLACEMENT CROSSING

Drawing title
Property Counts

Drawing Status	FINAL	
Scale	1:25,000 @A3	DO NOT SCALE
Client no.	RD001675	
Drawing number	FIGURE 13.2a	Rev 0

This drawing is not to be used in whole or part other than for the intended purpose and project as defined on this drawing. Refer to the contract for full terms and conditions.

This map is based on Ordnance Survey material with the permission of Ordnance Survey on behalf of the Controller of Her Majesty's Stationery Office © Crown copyright. Unauthorised reproduction infringes Crown copyright and may lead to prosecution or civil proceedings. Scottish Government 100020540 2008.

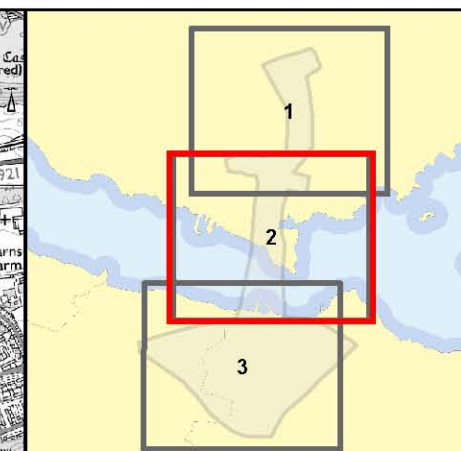

- Legend**
- N1S1 2032
 - Properties
 - N1S1 2032 50m Buffer
 - N1S1 2032 100m Buffer
 - N1S1 2032 150m Buffer
 - N1S1 2032 200m Buffer

Client


TRANSPORT SCOTLAND

An agency of  The Scottish Government

JACOBS **ARUP**

Project
FORTH REPLACEMENT CROSSING

Drawing title
Property Counts

Drawing Status
FINAL

Scale
1:25,000 @A3 DO NOT SCALE



Client no.
RD001675

Drawing number
FIGURE 13.2b

Rev
0

This drawing is not to be used in whole or part other than for the intended purpose and project as defined on this drawing. Refer to the contract for full terms and conditions.

This map is based on Ordnance Survey material with the permission of Ordnance Survey on behalf of the Controller of Her Majesty's Stationery Office © Crown copyright. Unauthorised reproduction infringes Crown copyright and may lead to prosecution or civil proceedings. Scottish Government 100020540 2008.

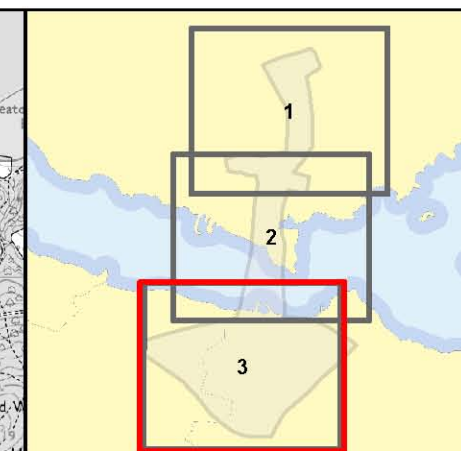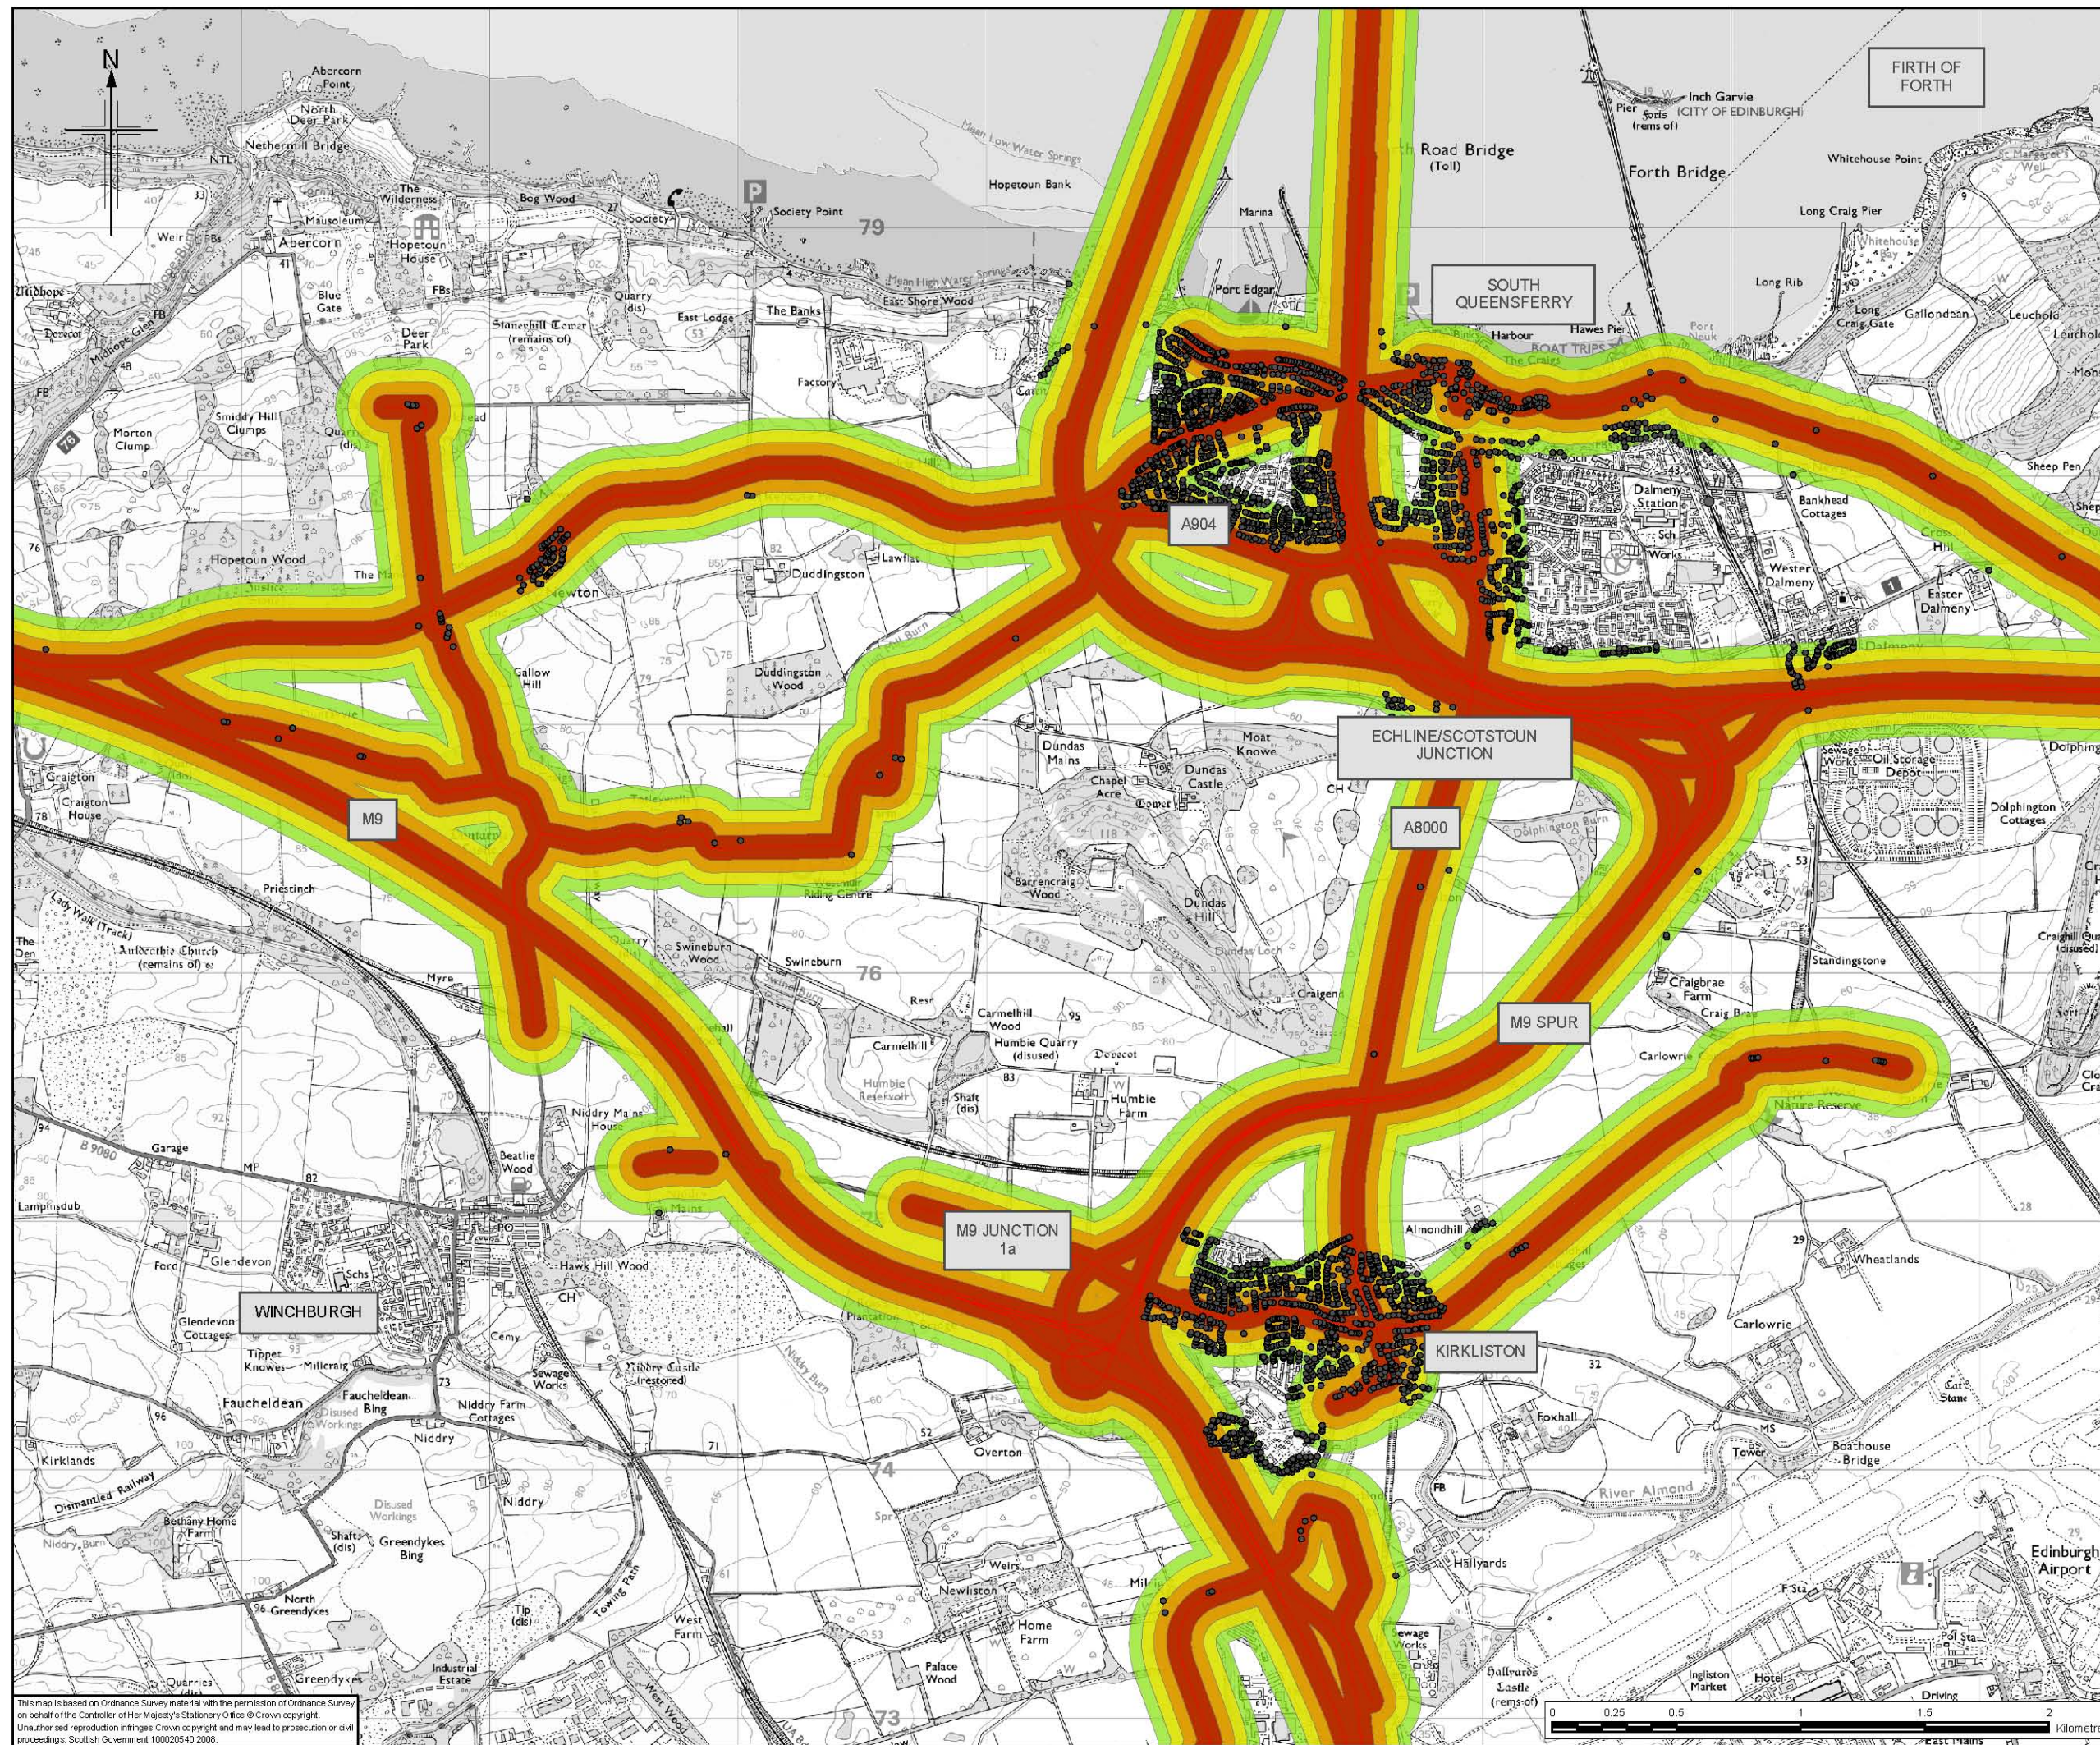

- Legend**
- N1S1 2032
 - Properties
 - N1S1 2032 50m Buffer
 - N1S1 2032 100m Buffer
 - N1S1 2032 150m Buffer
 - N1S1 2032 200m Buffer

Client


TRANSPORT SCOTLAND

An agency of  The Scottish Government

JACOBS **ARUP**

Project
FORTH REPLACEMENT CROSSING

Drawing title
Property Counts

Drawing Status
FINAL

Scale
1:25,000 @A3 DO NOT SCALE

Client no.
RD001675

Drawing number
FIGURE 13.2c

Rev
0

This drawing is not to be used in whole or part other than for the intended purpose and project as defined on this drawing. Refer to the contract for full terms and conditions.

This map is based on Ordnance Survey material with the permission of Ordnance Survey on behalf of the Controller of Her Majesty's Stationery Office © Crown copyright. Unauthorised reproduction infringes Crown copyright and may lead to prosecution or civil proceedings. Scottish Government 100020540 2008.